





GRAPHIC SCALE



(IN FEET)
1 inch = 20 ft

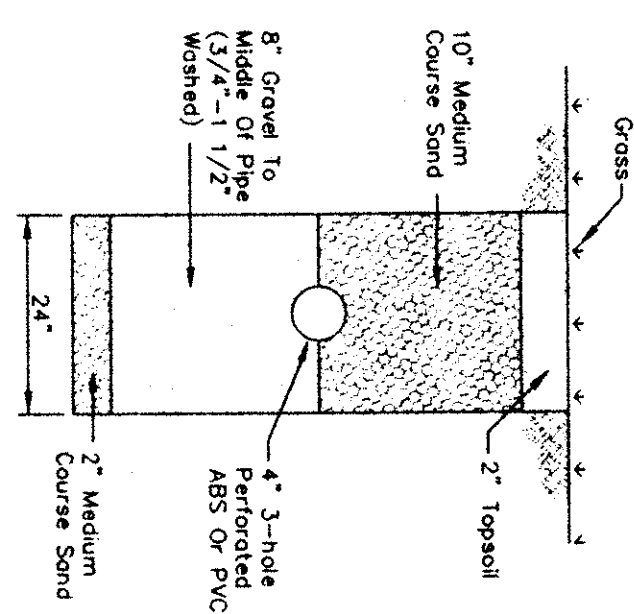


EVAPORATION-TRANSPIRATION
TRENCH CROSS-SECTION
NO SCALE

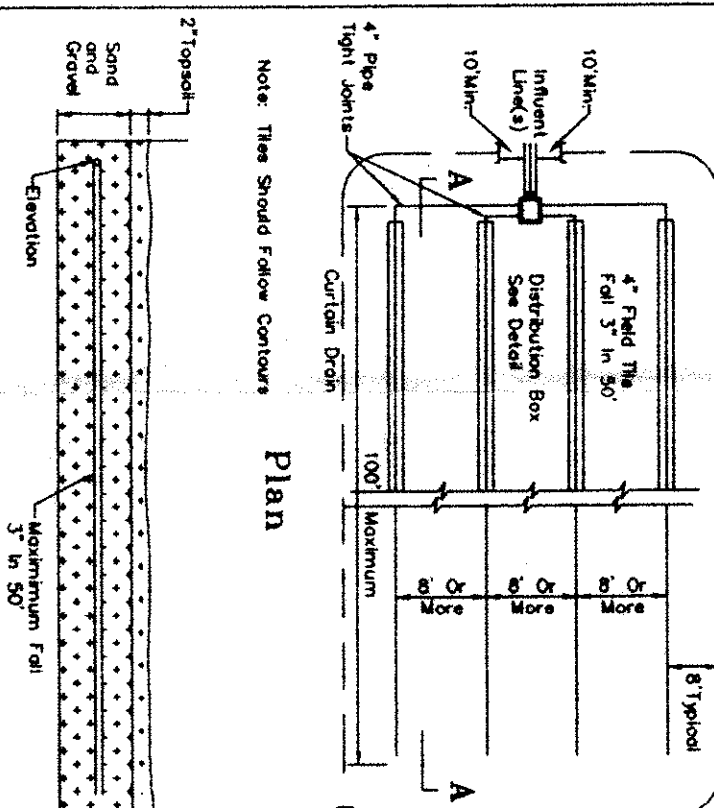

Section A-A
"E-T" FIELD W/ CURTAIN DRAIN
(FLAT LAND)
NO SCALE

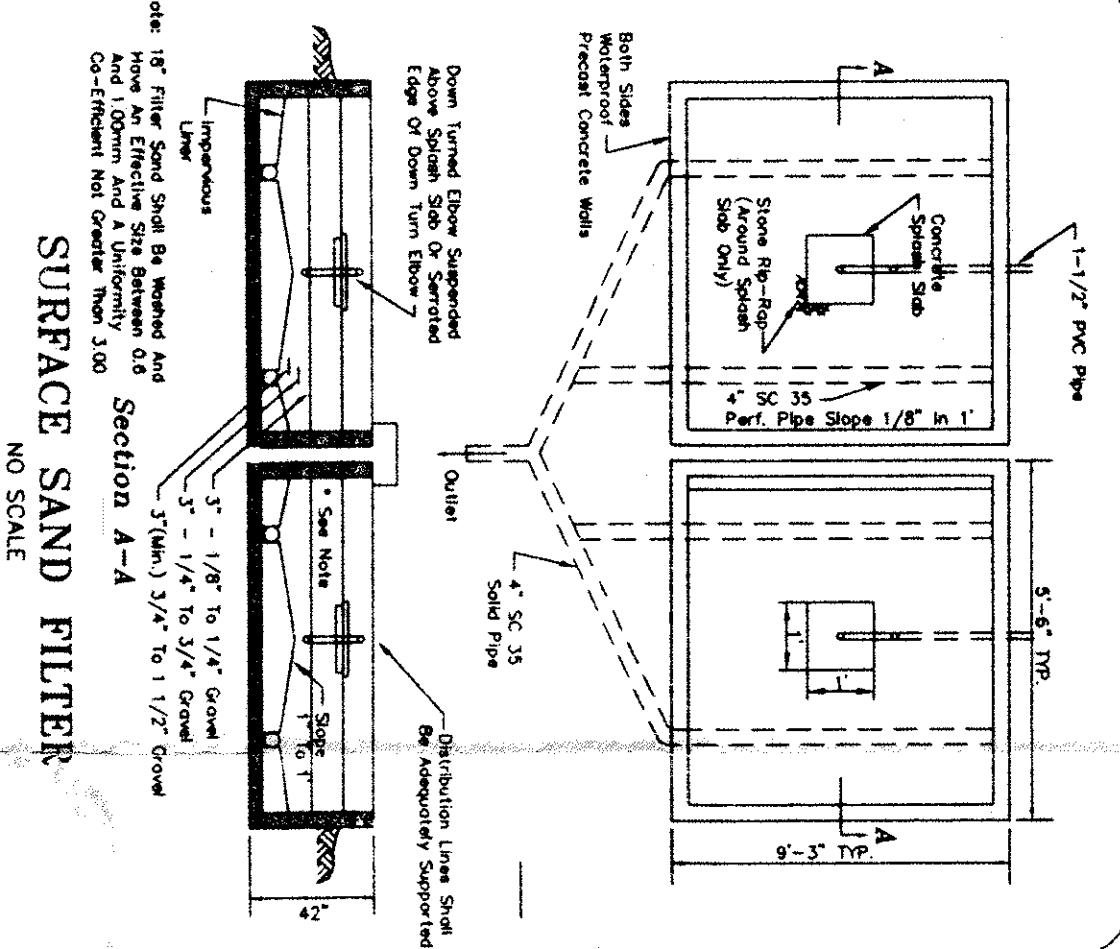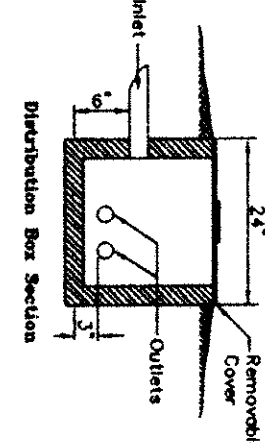

SURFACE SAND FILTER
NO SCALE

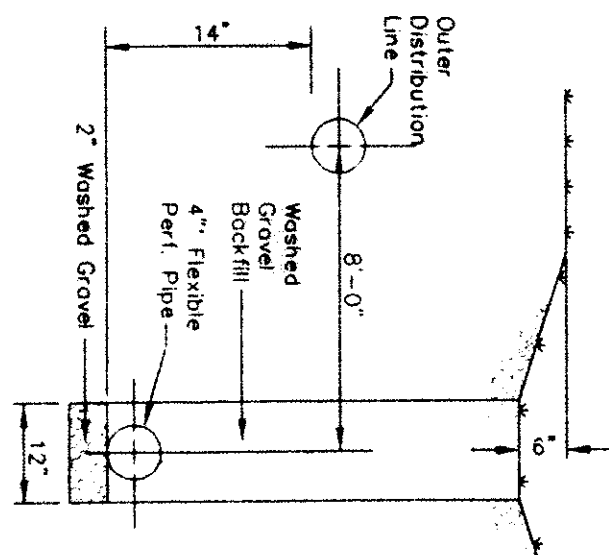

CURTAIN DRAIN CROSS SECTION
NO SCALE

SYMBOL LEGEND	
	Iron Pin in Monument Found
	Moll Box
	Iron Pin Set
	Catch Basin
	Iron Pin Found

Hydraulic Profile

APPROVED
SIDE LINES & SET BACKS
PERRY TOWNSHIP ZONING
PERMIT NO. 6318
ZONING INSPECTOR

Reviewed and Accepted _____
LANE COUNTY GENERAL HEALTH DISTRICT
Date 9-17-96
JOEL LORCA, R.S., M.P.H.
Health Commissioner
BY J. L. LORCA

**LOW YIELD WATER
FIXTURES REQUIRED
ON ALL:
Shower Head
Toilet**

SEWAGE DISPOSAL PERMIT MUST BE
OBTAINED BY A LAKE COUNTY LICENSED
INSTALLER BEFORE INSTALLATION IS
STARTED.

- A. To be brought to finished grade
 1. Septic tank manhole covers
 2. Splitter box cover
 3. Distribution box cover
- B. No water drains or downspouts to be discharged into septic tanks
- C. All waste water to the discharged into septic tanks

REVISIONS:

SCALE : Horz. 1" = 20'
Vert. NONE

FILE NAME:
I:\BET29610\SI-68.dwg

DATE : Sept. 12, 1996

Foresight Engineering Group

014 236 4124
 014 236 4174 fax
 100 Garter Street, Garter
 Wokingham, RG40 3AB

**Engineers &
 Surveyors**

215 285-4173
215 285-4174
215 Center Street, Suite
215-215 4174

BETTER BUILDERS, INC.
Birchfield Meadows Subdivision
Perry Township - Lake County - Ohio
Site Plan - S/L No. 68

SHEET NO.

—