
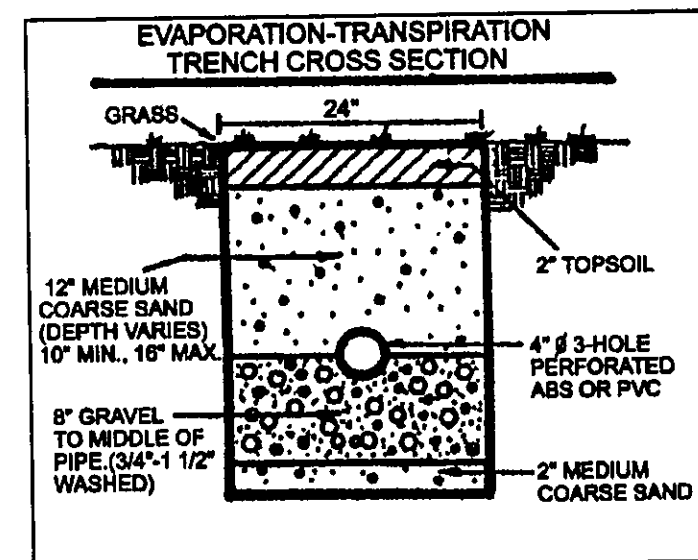


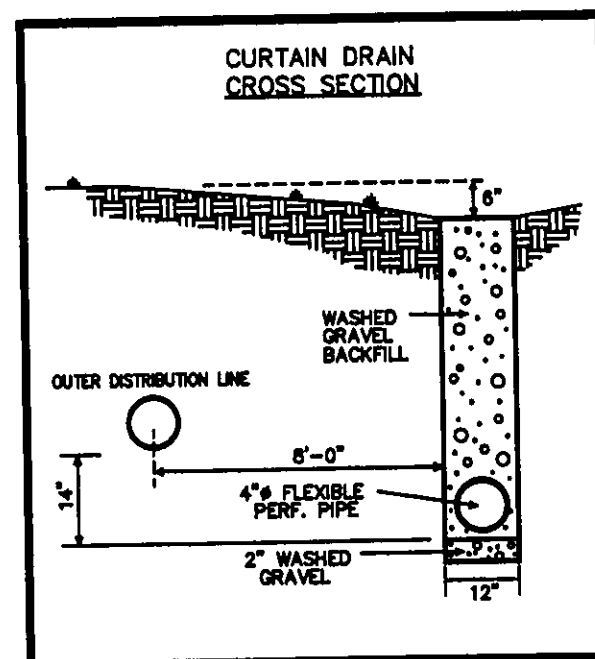

REVIEWED AND ACCEPTED
LAKE COUNTY GENERAL
HEALTH DISTRICT

Date 8-13-01 by
David B. Morris



SEWAGE DISPOSAL PERMIT MUST BE
OBTAINED BY A LAKE COUNTY LICENSED
INSTALLER BEFORE INSTALLATION IS
STARTED

EX. HOUSE
FF. 799.15

PARCEL "B"

Grading Plan Approved
as shown and/or noted
JAMES R. GILLS, P.E.
Lake County Engineer

Date 9-10-01

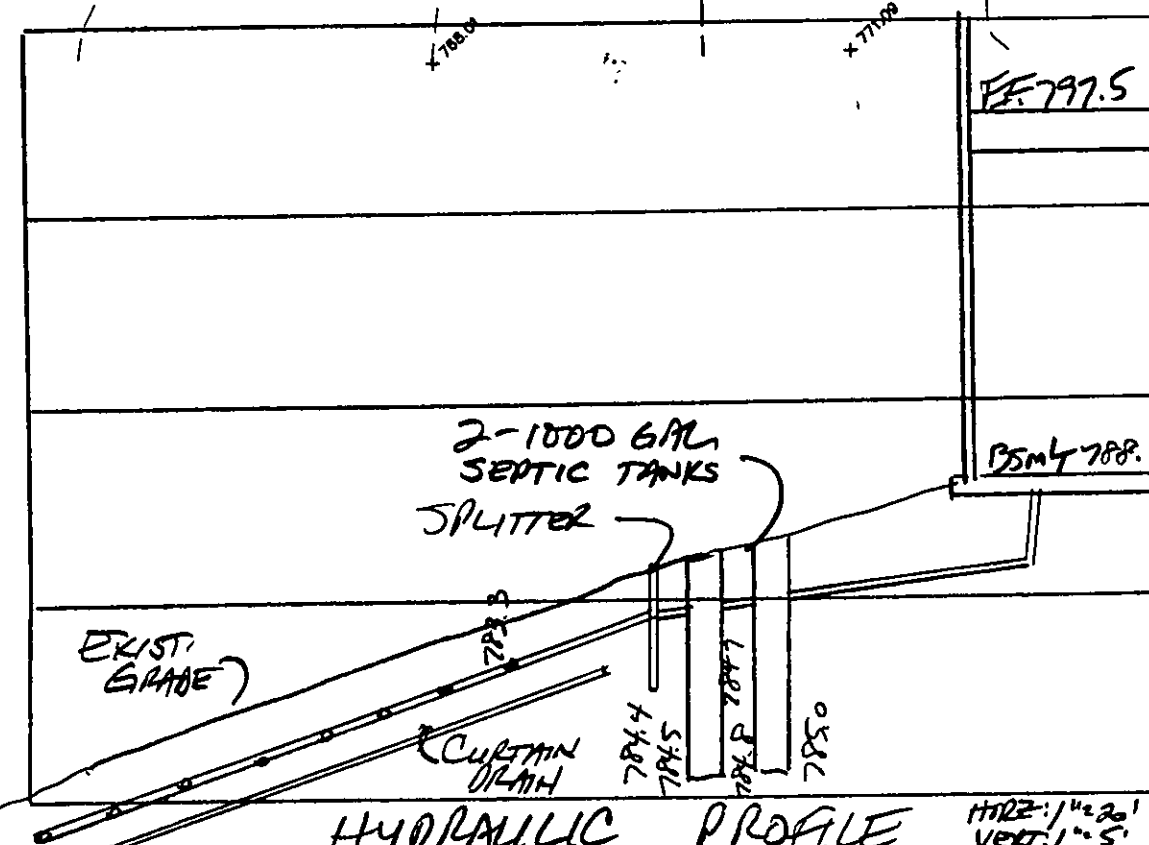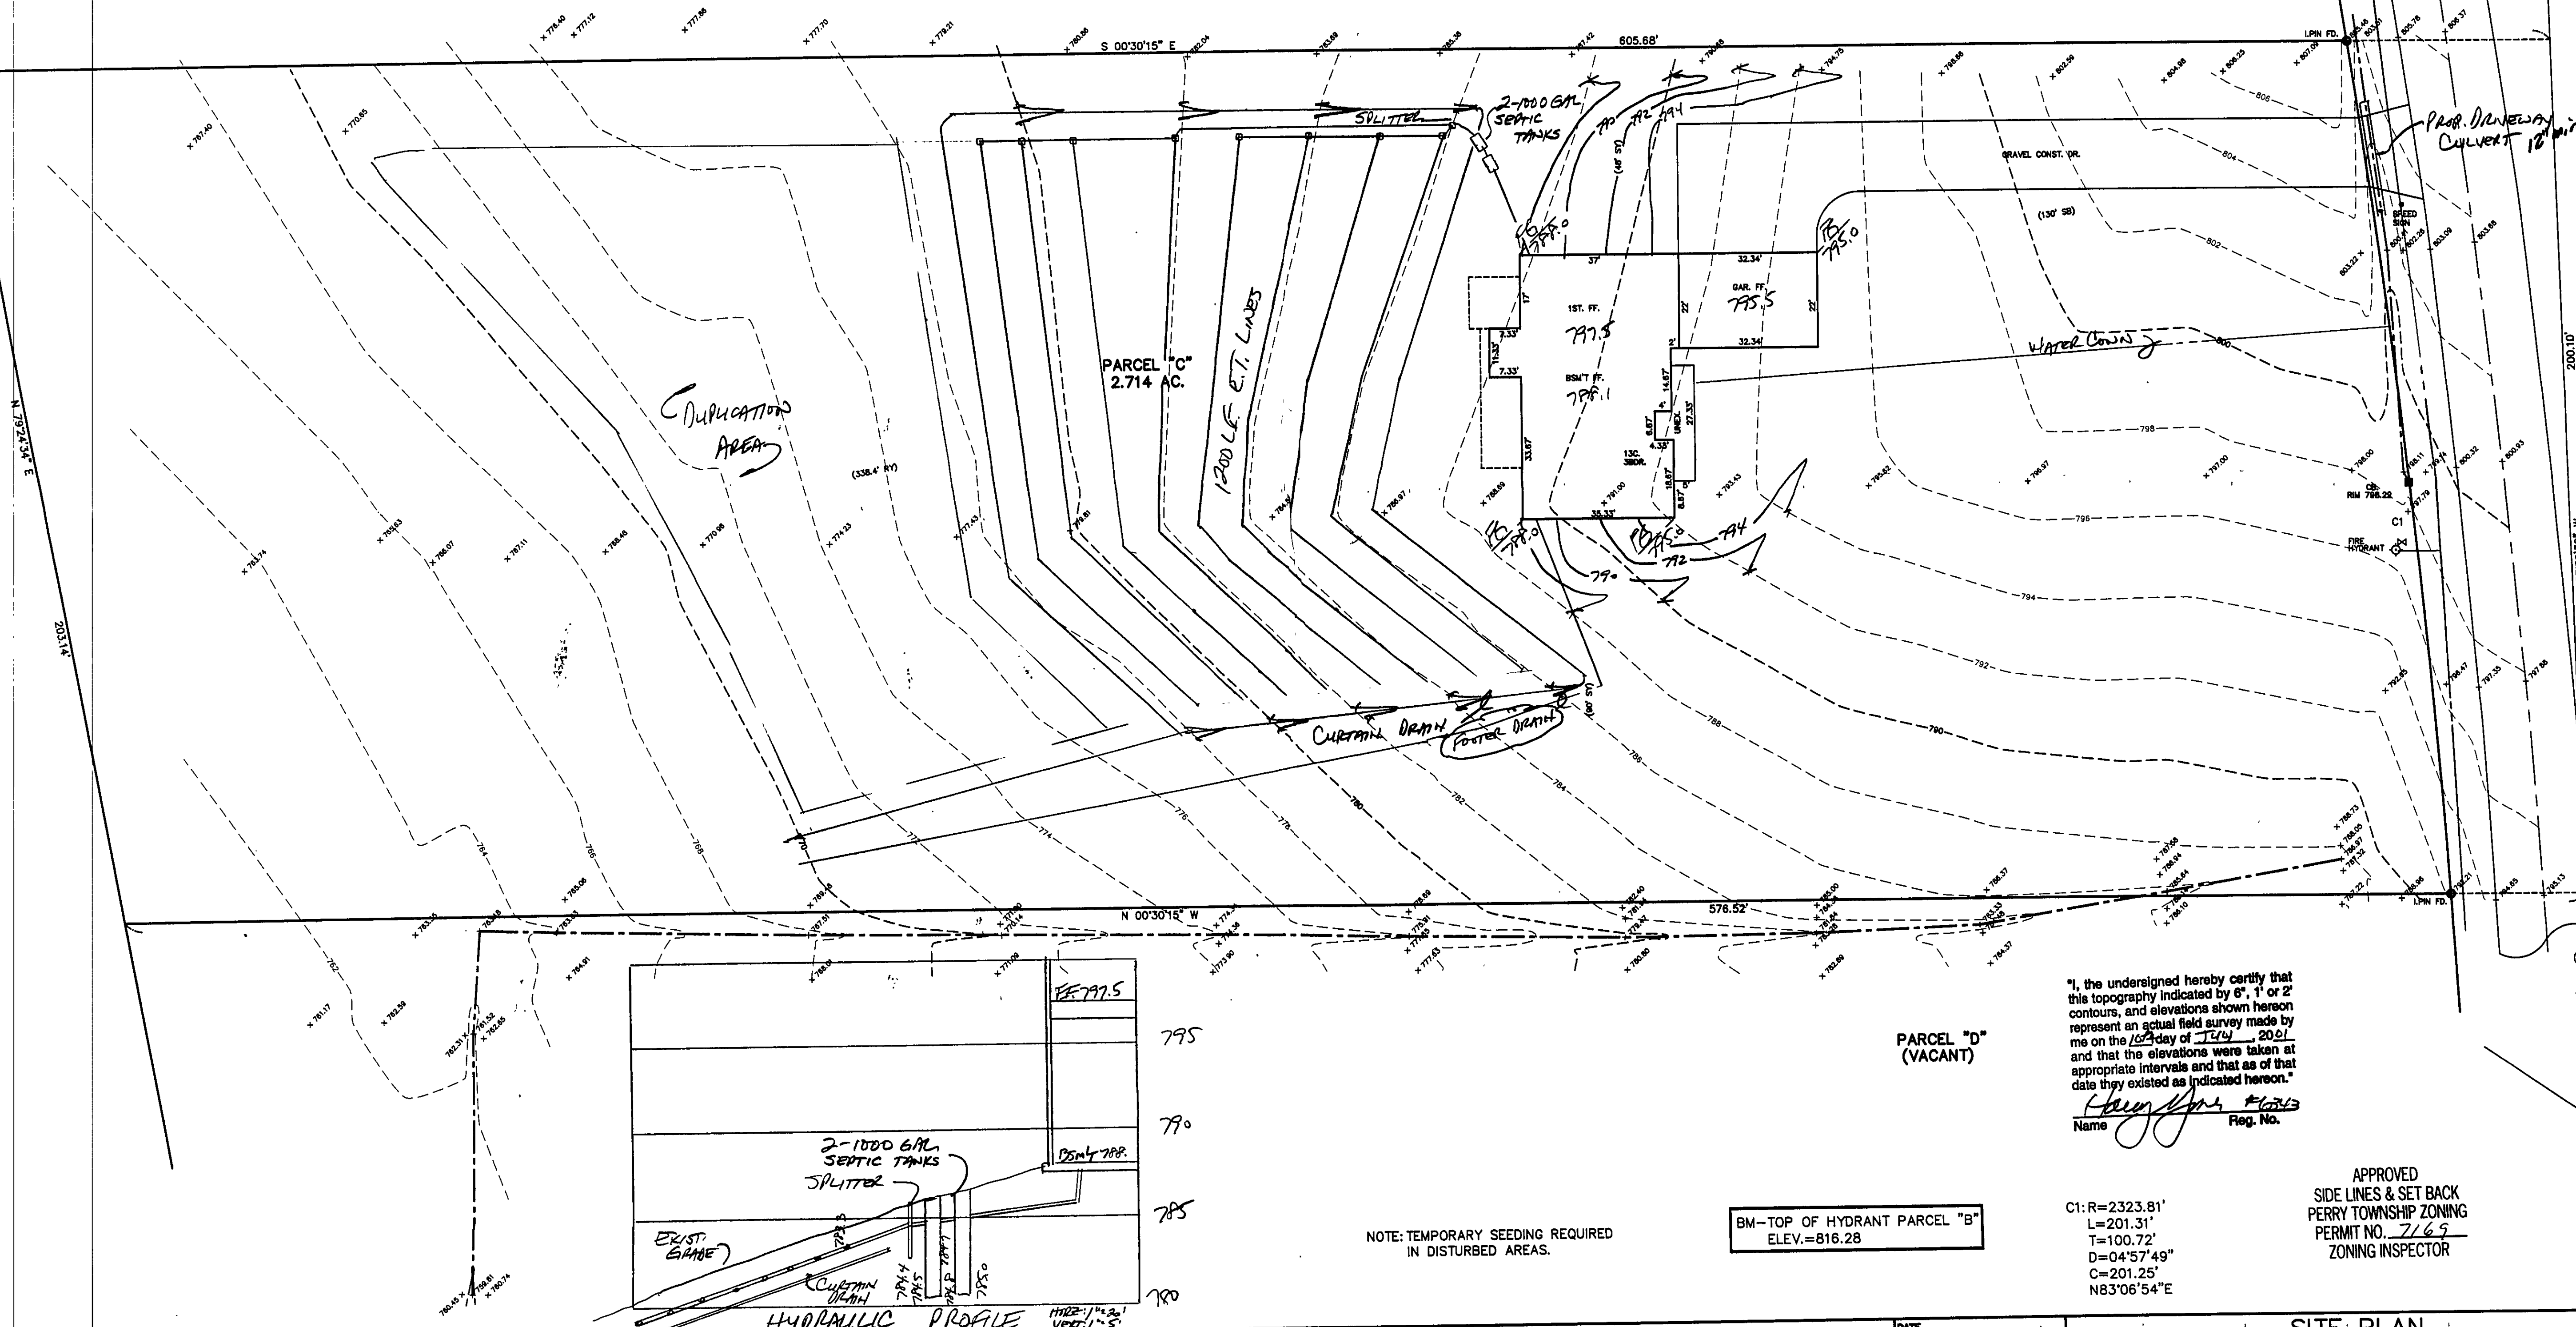

NOTE: TEMPORARY SEEDING REQUIRED
IN DISTURBED AREAS.

BM-TOP OF HYDRANT PARCEL "B"
ELEV.=816.28

PARCEL "D"
(VACANT)

"I, the undersigned hereby certify that
this topography indicated by 6", 1" or 2"
contours, and elevations shown hereon
represent an actual field survey made by
me on the 13th day of July, 2001
and that the elevations were taken at
appropriate intervals and that as of that
date they existed as indicated hereon."

Name *James R. Gills* Reg. No. *6313*

APPROVED
SIDE LINES & SET BACK
PERRY TOWNSHIP ZONING
PERMIT NO. 2269
ZONING INSPECTOR

C1: R=2323.81'
L=201.31'
T=100.72'
D=04°57'49"
C=201.25'
N83°06'54"E

REV NO.	DESCRIPTION	DATE	BY	CHK'D
1	Final Design & Certification	8-9-01	DT	DT

bj BABCOCK, JONES AND ASSOCIATES, INC
CIVIL ENGINEERS - SURVEYORS - LAND PLANNERS
PAINESVILLE OHIO 44077

DATE 7/13/01
DESIGN BY H.J.
DRAWN BY T.R.
APPROVED BY H.J.

SITE PLAN
FOR
WILSHIRE HOMES
PARCEL "C" RIVER ROAD
PERRY TOWNSHIP LAKE COUNTY

SCALE: 1"=20'
JOB NO. 01-142
SHEET 1 OF 1



RIVER ROAD - 60'

SOUTH
RIDGE RD.