

SITE PLAN

PERRY LAKE COUNTY, OHIO

for JERRY TULLIE

3600 RIVER ROAD PERRY OHIO 44081

Grading Plan Approved
as shown and/or noted
THOMAS D. SULLIVAN, P.E.
Lake County Engineer
Date 11/14/84

SECTION	TO	FROM	DATE	BY
1	TO	FROM	DATE	BY

LEGEND	SYMBOL	DESCRIPTION
1	○	SANITARY MANHOLE
2	○	STORM MANHOLE
3	○	WATER VALVE (WV)
4	○	WATER METER (WM)
5	○	WATER METER (WM) WITH ELEVATION
6	○	HYDRANT
7	○	EXISTING CONTOUR
8	○	PROPOSED CONTOUR
9	○	PROPOSED CONTOUR
REMARKS

ALL BOUNDARY DATA SHOWN WAS OBTAINED FROM DEED, RECORDED SUBDIVISION PLAT OR OTHER PUBLIC RECORDS.
LOCATIONS AS SHOWN OF ADJACENT WELLS AND SEPTIC TANKS OBTAINED FROM LAKE COUNTY HEALTH DEPARTMENT.

DESIGN CERTIFICATION


THIS PLAN WAS PREPARED BY ME, AND IS CORRECT TO THE BEST OF MY KNOWLEDGE AND BELIEF.
THOMAS D. SULLIVAN, P.E.
DATE 11/14/84

NORTH


S 83°0'W 45.12' S 86°05'W 232.00' S 81°15'W 154.40' S 89°42'W 142.50' S 79°34'W 82.85'

SOUTH 719.77'


BEARINGS AND DISTANCES OBTAINED FROM DEED VOL. 883 PAGE 1035, LAKE COUNTY DEED RECORDS.

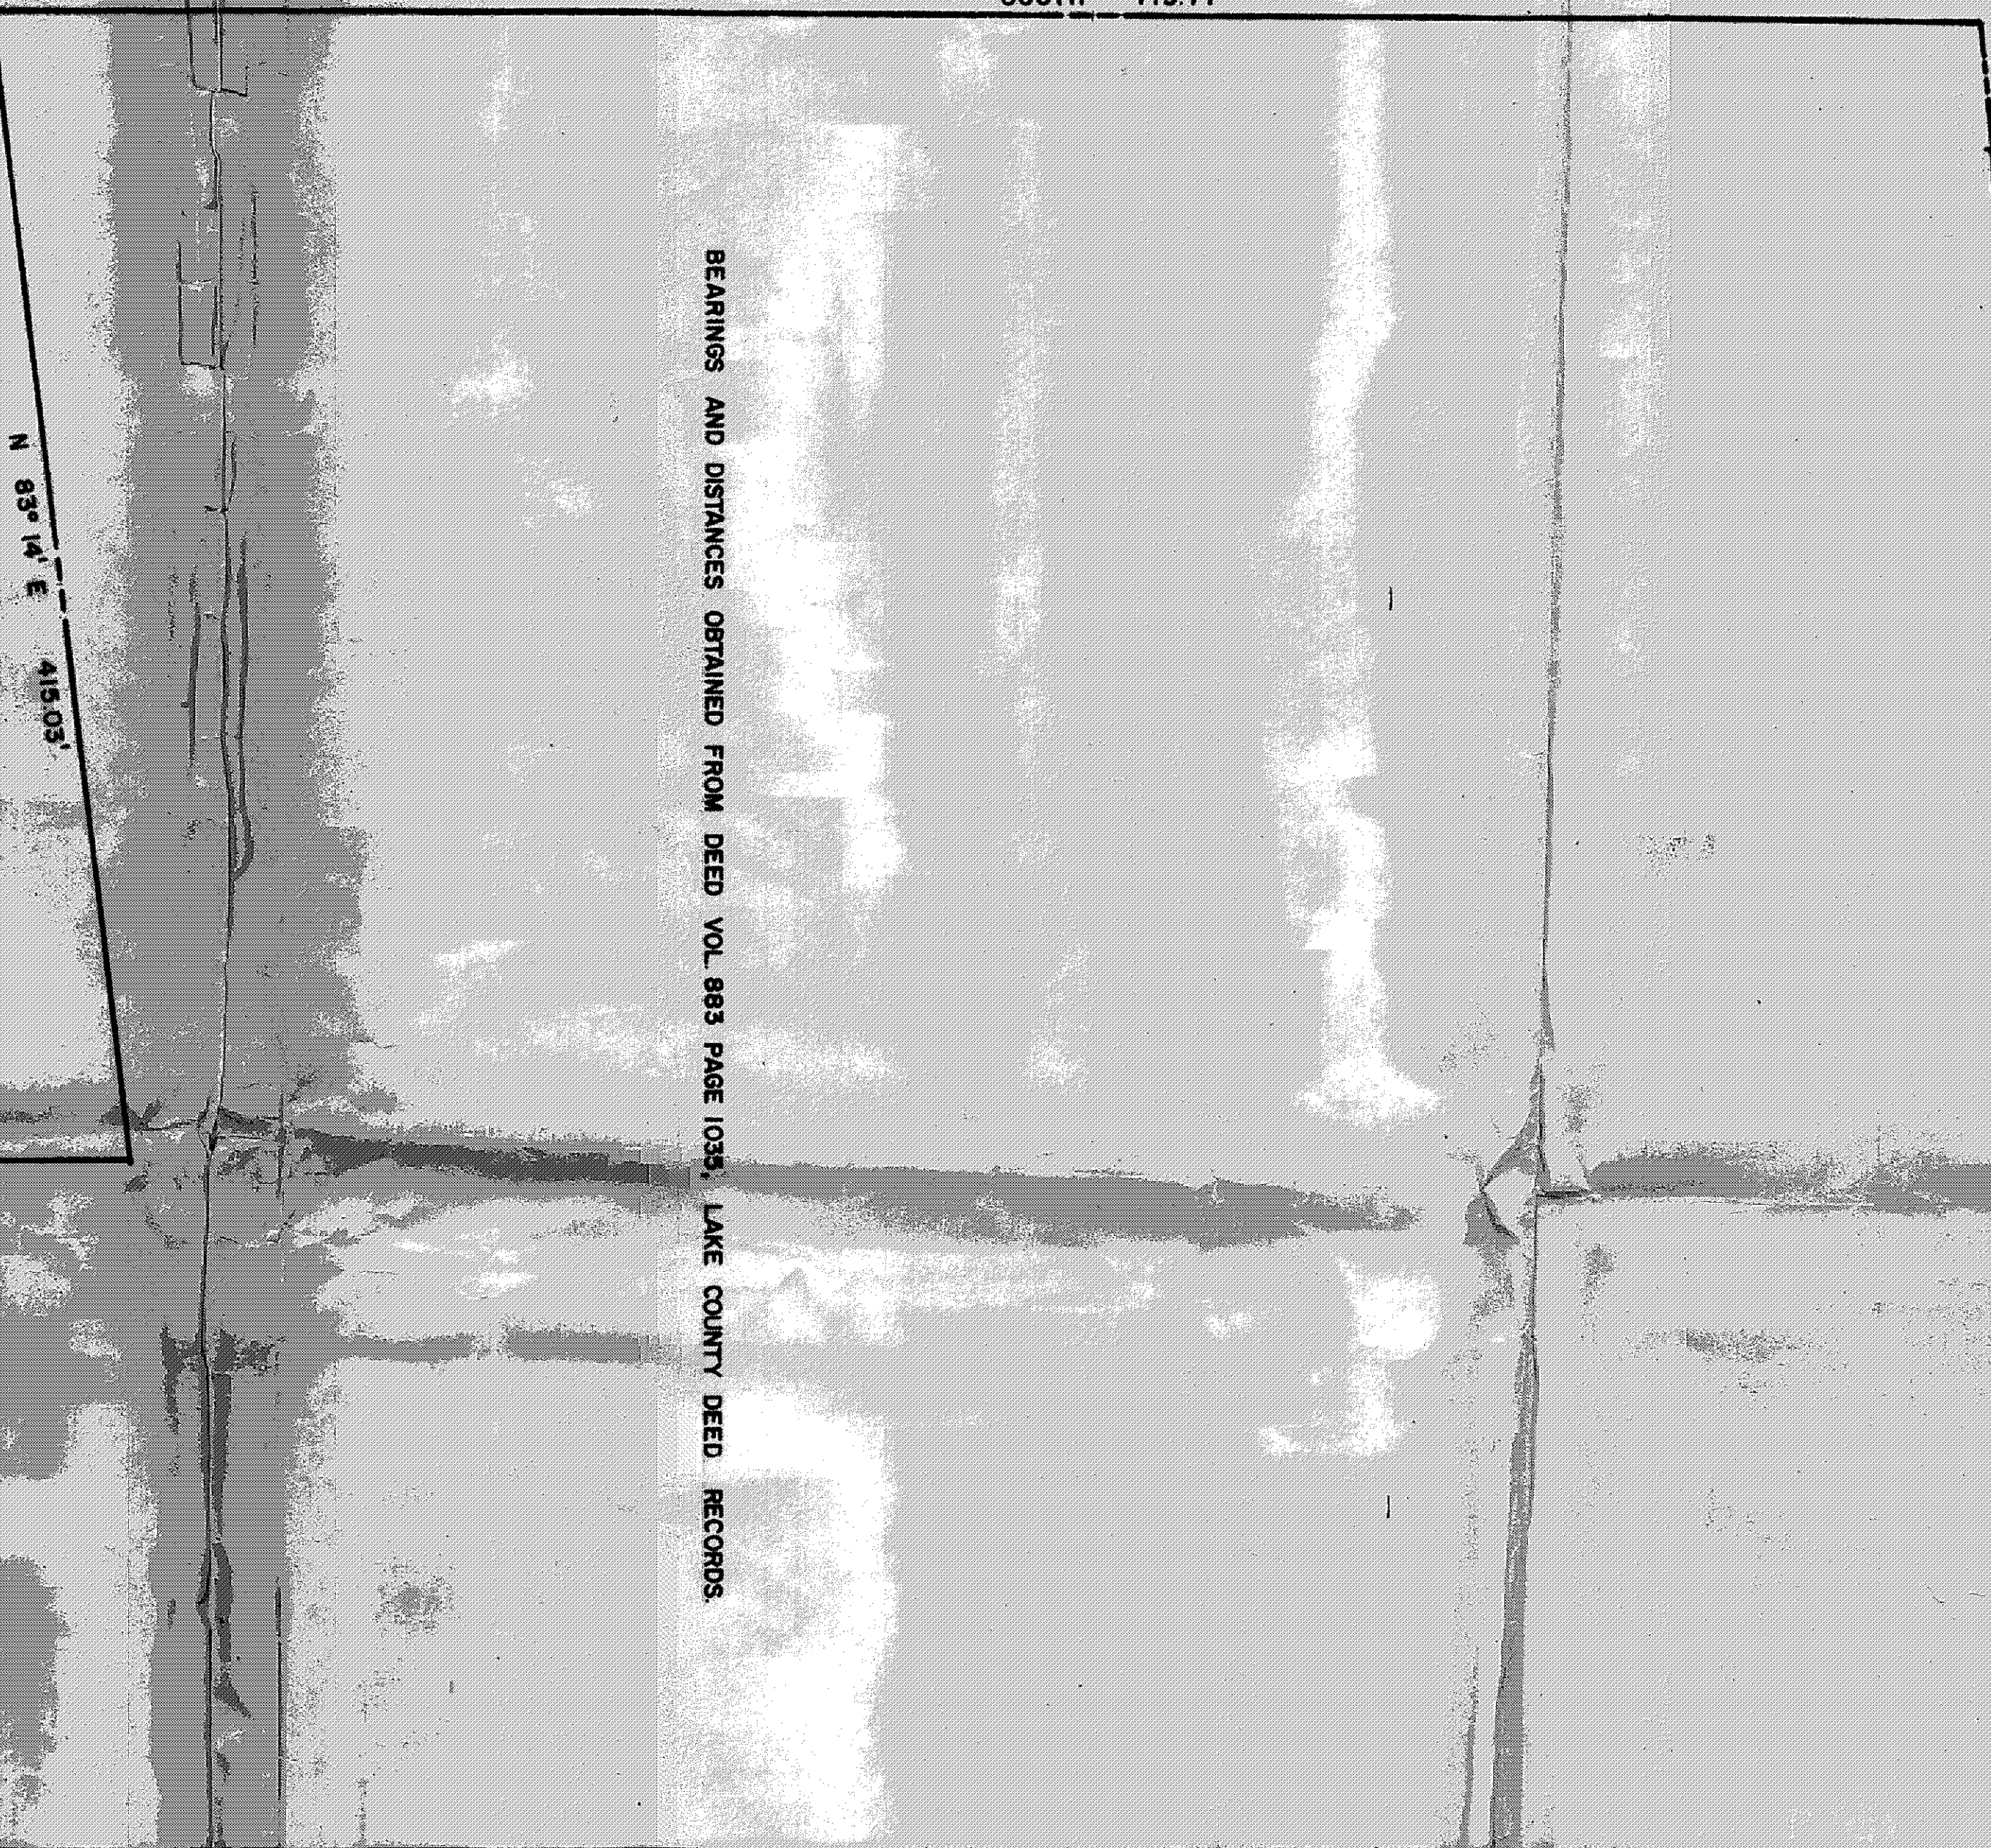

STANDARD SUBSURFACE FILTER

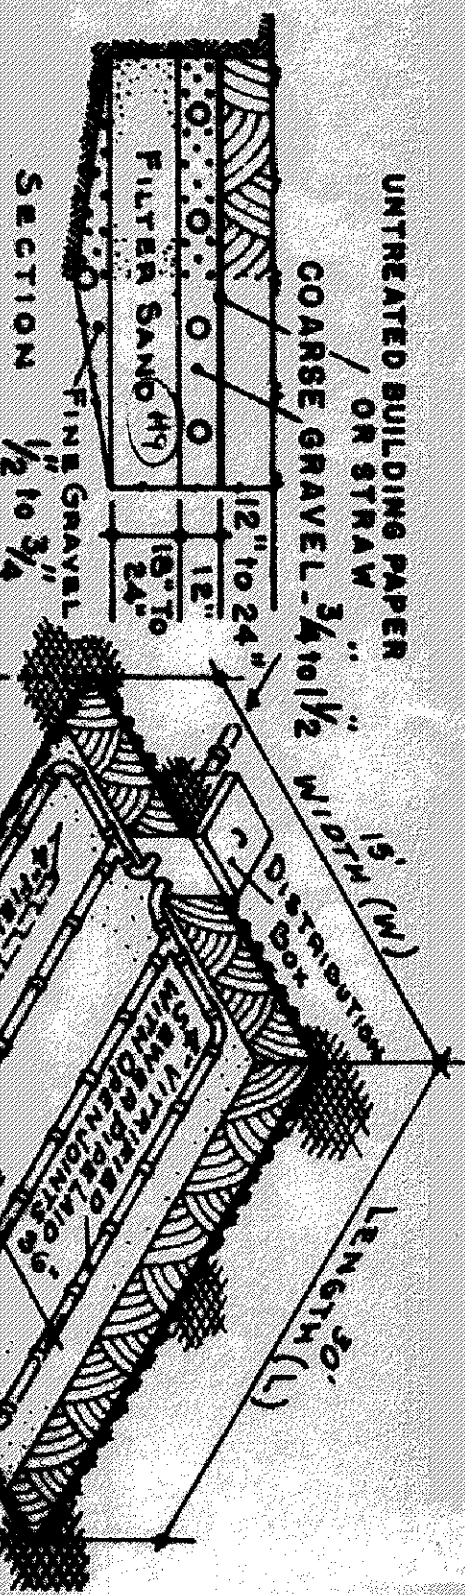

- NOTE:
- (A) SLOPE TOP DISTRIBUTION PIPES 2 INCHES IN 30 FEET.
 - (B) SLOPE BOTTOM COLLECTION TILE 2 INCHES IN 30 FEET.
 - (C) SAND SPECIFICATION: EFFECTIVE SIZE 0.4 TO 10 MM. UNIFORMITY COEFFICIENT NOT GREATER THAN 3.0

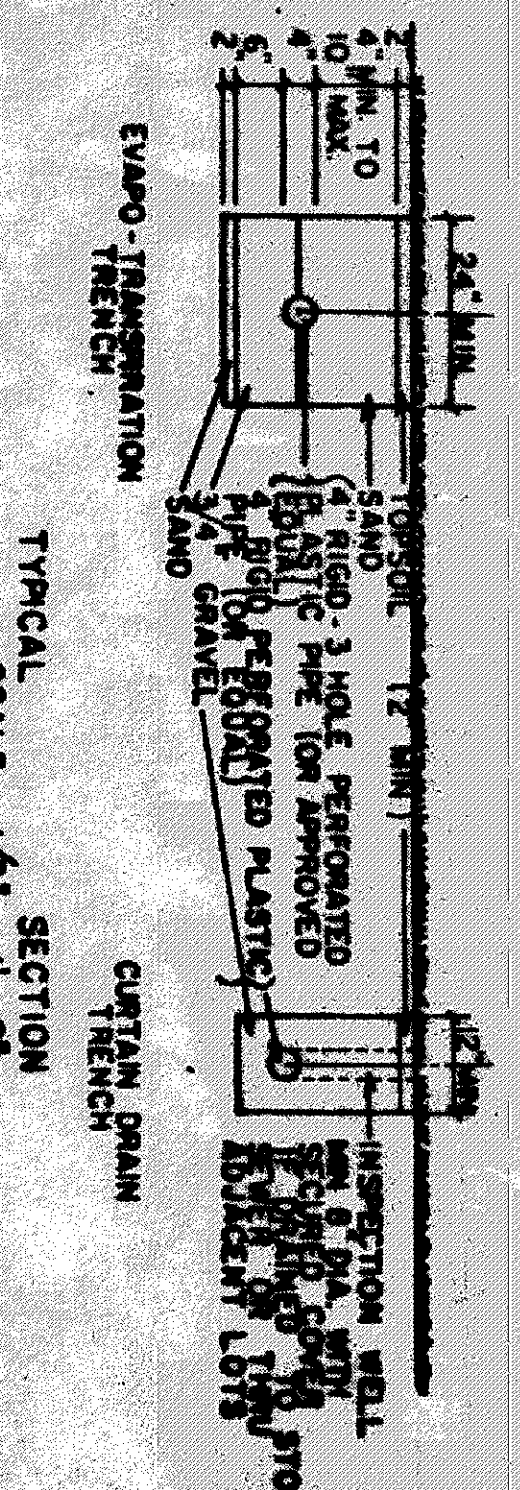

TYPICAL SECTION SCALE 1/2" = 1'-0"

RIVER



ROAD

60'

SOUTH 687.78'

N 0°08'20" W 1340.02'

HOUSE DETAIL SCALE 1" = 20'

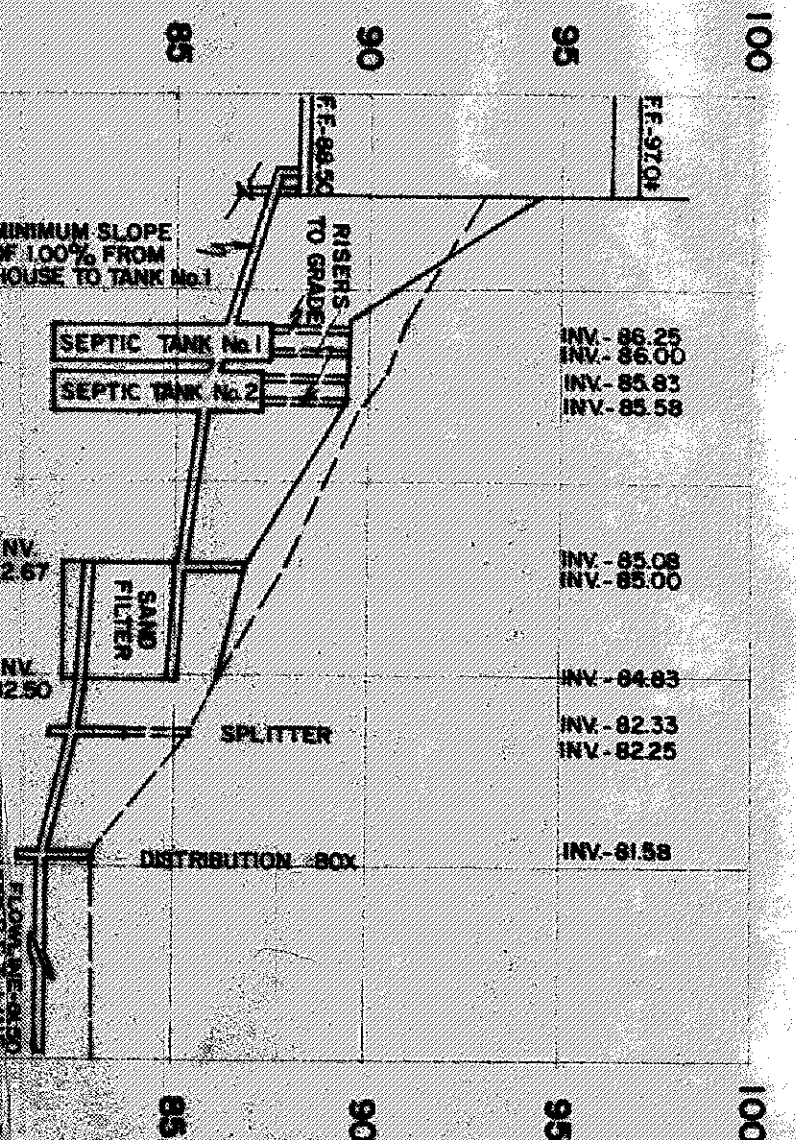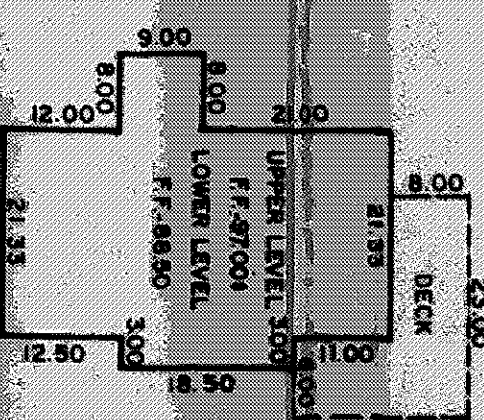

HYDRAULIC PROFILE

HORIZONTAL SCALE 1" = 30' EXISTING GROUND
VERTICAL SCALE 1" = 5' PROPOSED GROUND

NO.	DATE	BY	REVISIONS
1			
2			
3			
4			

PLAN PREPARED BY:
DEBEVEC • SALO & ASSOCIATES, INC.
185 E. FINE ST.
TAINSVILLE, OHIO

APPROVED
SIDE LINES & SET BACK
PERRY TOWNSHIP ZONING
PERMIT NO. 2157
ZONING INSPECTOR
R. W. Riddle