


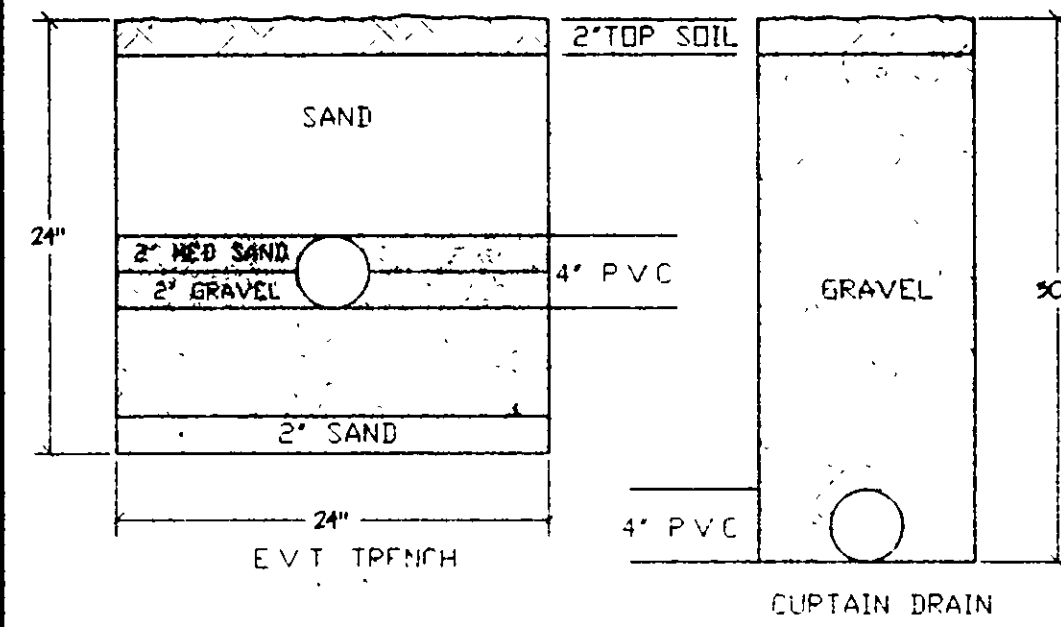

This Plan represents a Survey which meets the minimum standards for a Boundary Survey in the State of Ohio as specified in the Administrative Code Chapter 4733-37

Surveyed on JAN 12 2000 by FRANK HAMULA Under the supervision of JOHN C. SKONIECZNY P.S. # 6356. All iron pins shown herein were either found or set as noted.

JOHN C. SKONIECZNY P.S. # 6356 Date Jan 12 2000

The topography, indicated by contours, and elevations shown herein represent an actual field survey made by JOHN C. SKONIECZNY on Jan 12 2000. The elevations were taken at appropriate intervals and as of the above date they existed as indicated herein.

P.S. # 6356 Date: MAR 1 2000

REVIEWED AND ACCEPTED
LAKE COUNTY GENERAL
HEALTH DISTRICT

Date: 3-13-00 BY
David B. Morris R.S.

SEWAGE DISPOSAL PERMIT MUST BE
OBTAINED BY A LAKE COUNTY LICENSED
INSTALLER BEFORE INSTALLATION IS
STARTED



I CERTIFY THAT THIS PLAN
WAS PREPARED BY ME AND
IS CORRECT TO THE BEST OF
MY KNOWLEDGE AND BELIEF


JOHN C. SKONIECZNY
REG. SURVEYOR #6356

JOHN C. SKONIECZNY
7739 VIEWMOUNT DR.
PAINESVILLE, OHIO 44077
PH. 352-7742

NOTE:
CONTRACTOR TO FIELD VERIFY SERVICE
CONNECTION LOCATIONS AND ELEVATIONS

**2 WORKING DAYS
BEFORE YOU DIG**

CALL TOLL FREE 800-362-2764
OHIO UTILITIES PROTECTION SERVICE

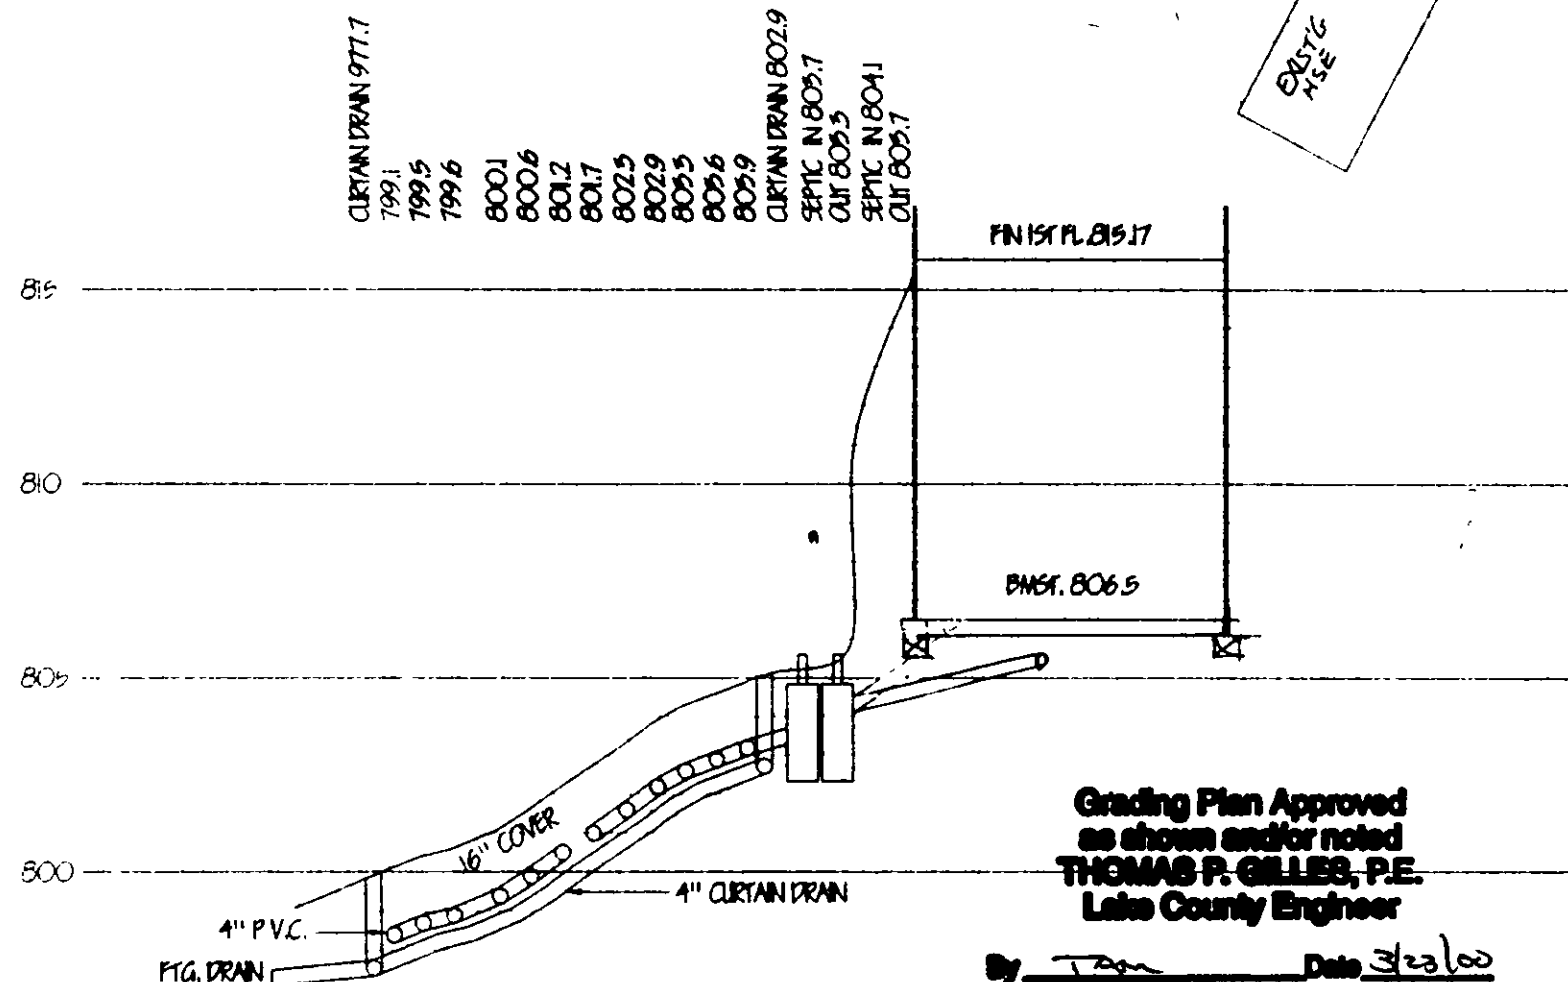

PROFILE: HOR - 1" = 50'
VERT - 1" = 5'

SITE PLAN FOR:
DAN MILIA 440-259-3880

SCALE: 1" = 50'
DATE: JAN. 00
BY: JOHN C. SKONIECZNY
CHECKED BY: DAVID B. MORRIS

BEING PARCEL #23 ON RIVER ROAD
AS RECORDED IN VOL. 829 PG. 1073 OF THE L.C.R.D.
TOWNSHIP OF PERRY - COUNTY OF LAKE - STATE OF OHIO

JOB # **00-298** PERMIT NUMBER **00-1835**

