


N 87° 16' 58" W 494.26'

SITE PLAN

PEERY TOWNSHIP, LAKE COUNTY, OHIO
for: **CHARLES HAVILAND**
259-2819
ADDRESS STREET CITY ZIP

Reviewed and Accepted
LAKE COUNTY GENERAL HEALTH DISTRICT
Date: 12-11-90
JOEL LUCIA, R. S., M. P. H.
Health Commissioner
BY: *Harry S. Jones, Jr.*

- A. To be brought to finished grade
1. Septic tank manhole covers
2. Splitter box cover
3. Distribution box cover
B. No footer drains or downspouts to be discharged into septic tanks
C. All waste water to be discharged into septic tanks

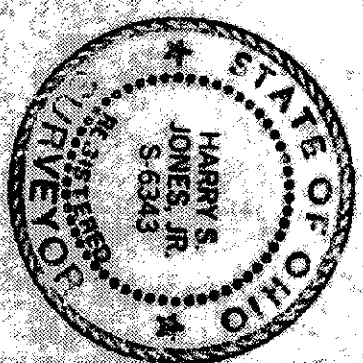

LEGEND
SANITARY MANHOLE
STORM MANHOLE
INLET OR CATCH BASIN
HYDRANT
EXISTING CONTOURS
PROPOSED CONTOURS
EXIST. ELEV.
PROP. ELEV.
WATER VALVE (GAS)
WATER METER (GAS)
AS BUILT ELEVATION
INDICATES DIRECTION OF SURFACE DRAINAGE

REMARKS
ALL BOUNDARY DATA SHOWN WAS OBTAINED FROM IDEEN, RECORDS
SUBDIVISION PLAT OR OTHER PUBLIC RECORDS
LOCATIONS AS SHOWN OF ADJACENT WELLS AND SEPTIC TANKS OBTAINED FROM LAKE COUNTY HEALTH DEPARTMENT

DESIGN CERTIFICATION
THIS PLAT WAS PREPARED BY ME, AND IS CORRECT TO THE BEST OF MY KNOWLEDGE AND BELIEF
NAME: *Harry S. Jones, Jr.* REGISTRATION NO. 56343

CHECK LIST




NO.	DATE	BY	REVISIONS
1			
2			
3			
4			
5			

PLAN PREPARED BY:
BABCOCK & JONES & ASSOCIATES, INC.
PAINESVILLE, OHIO
DRAWN BY: *J.D.* SCALE: 1" = 30'
CHECKED: *J.H.* DATE: 12-11-90
OWNER: *W.B.* APPROVED: *H.S.* PROJECT NO. 357,1811
DRAWING NO. 90-274

"AS BUILT" CERTIFICATION
I, HEREBY CERTIFY THAT THE CIRCLED GRADES ARE EXISTING FINISH GRADES CHECKED IN THE FIELD ON 19
AND ARE CORRECT TO THE BEST OF MY KNOWLEDGE AND BELIEF.
REGISTERED SURVEYOR REG. NO.

T.B.M. TOPNAPPOVED E. CORNER, ELEV = 100.00
SIDE LINES & SET BACK
PERRY TOWNSHIP ZONING
PERMIT NO. 4537
ZONING INSPECTOR *John King*

"I, the undersigned hereby certify that the topography indicated by 6" 1' or 2" contours, and elevations shown hereon represent an actual field survey made by me on the 11th day of 11/88, 1988, and that the elevations were taken at appropriate intervals and that of that date they existed as indicated hereon."
Harry S. Jones, Jr.
Name: *Harry S. Jones, Jr.*
No. 56343
Reg. No.

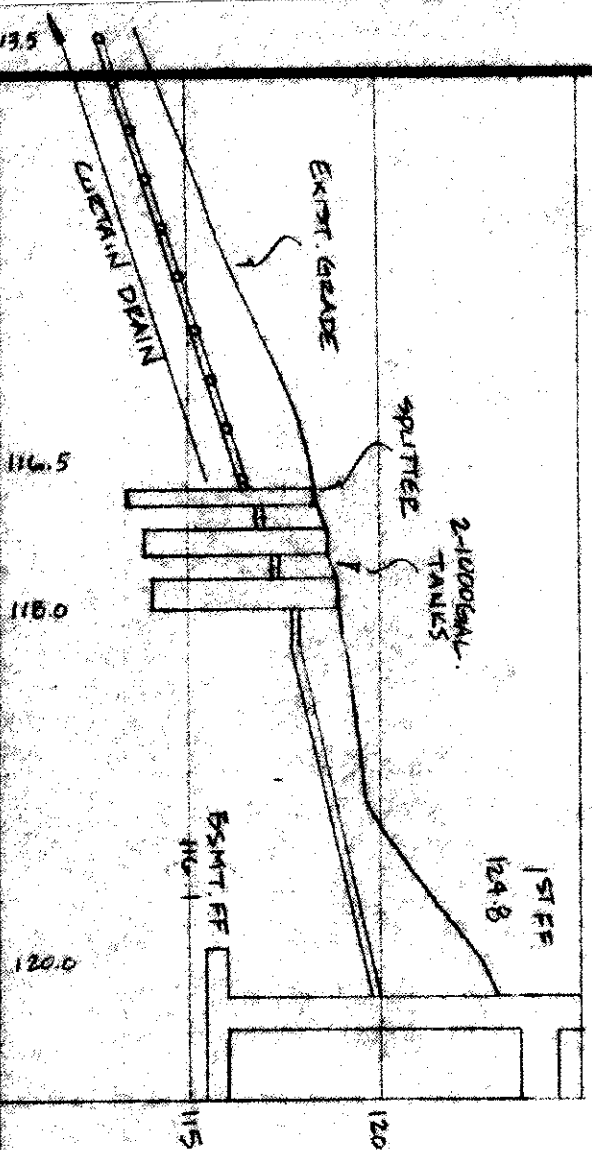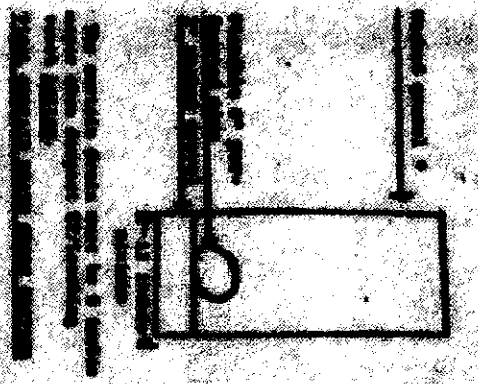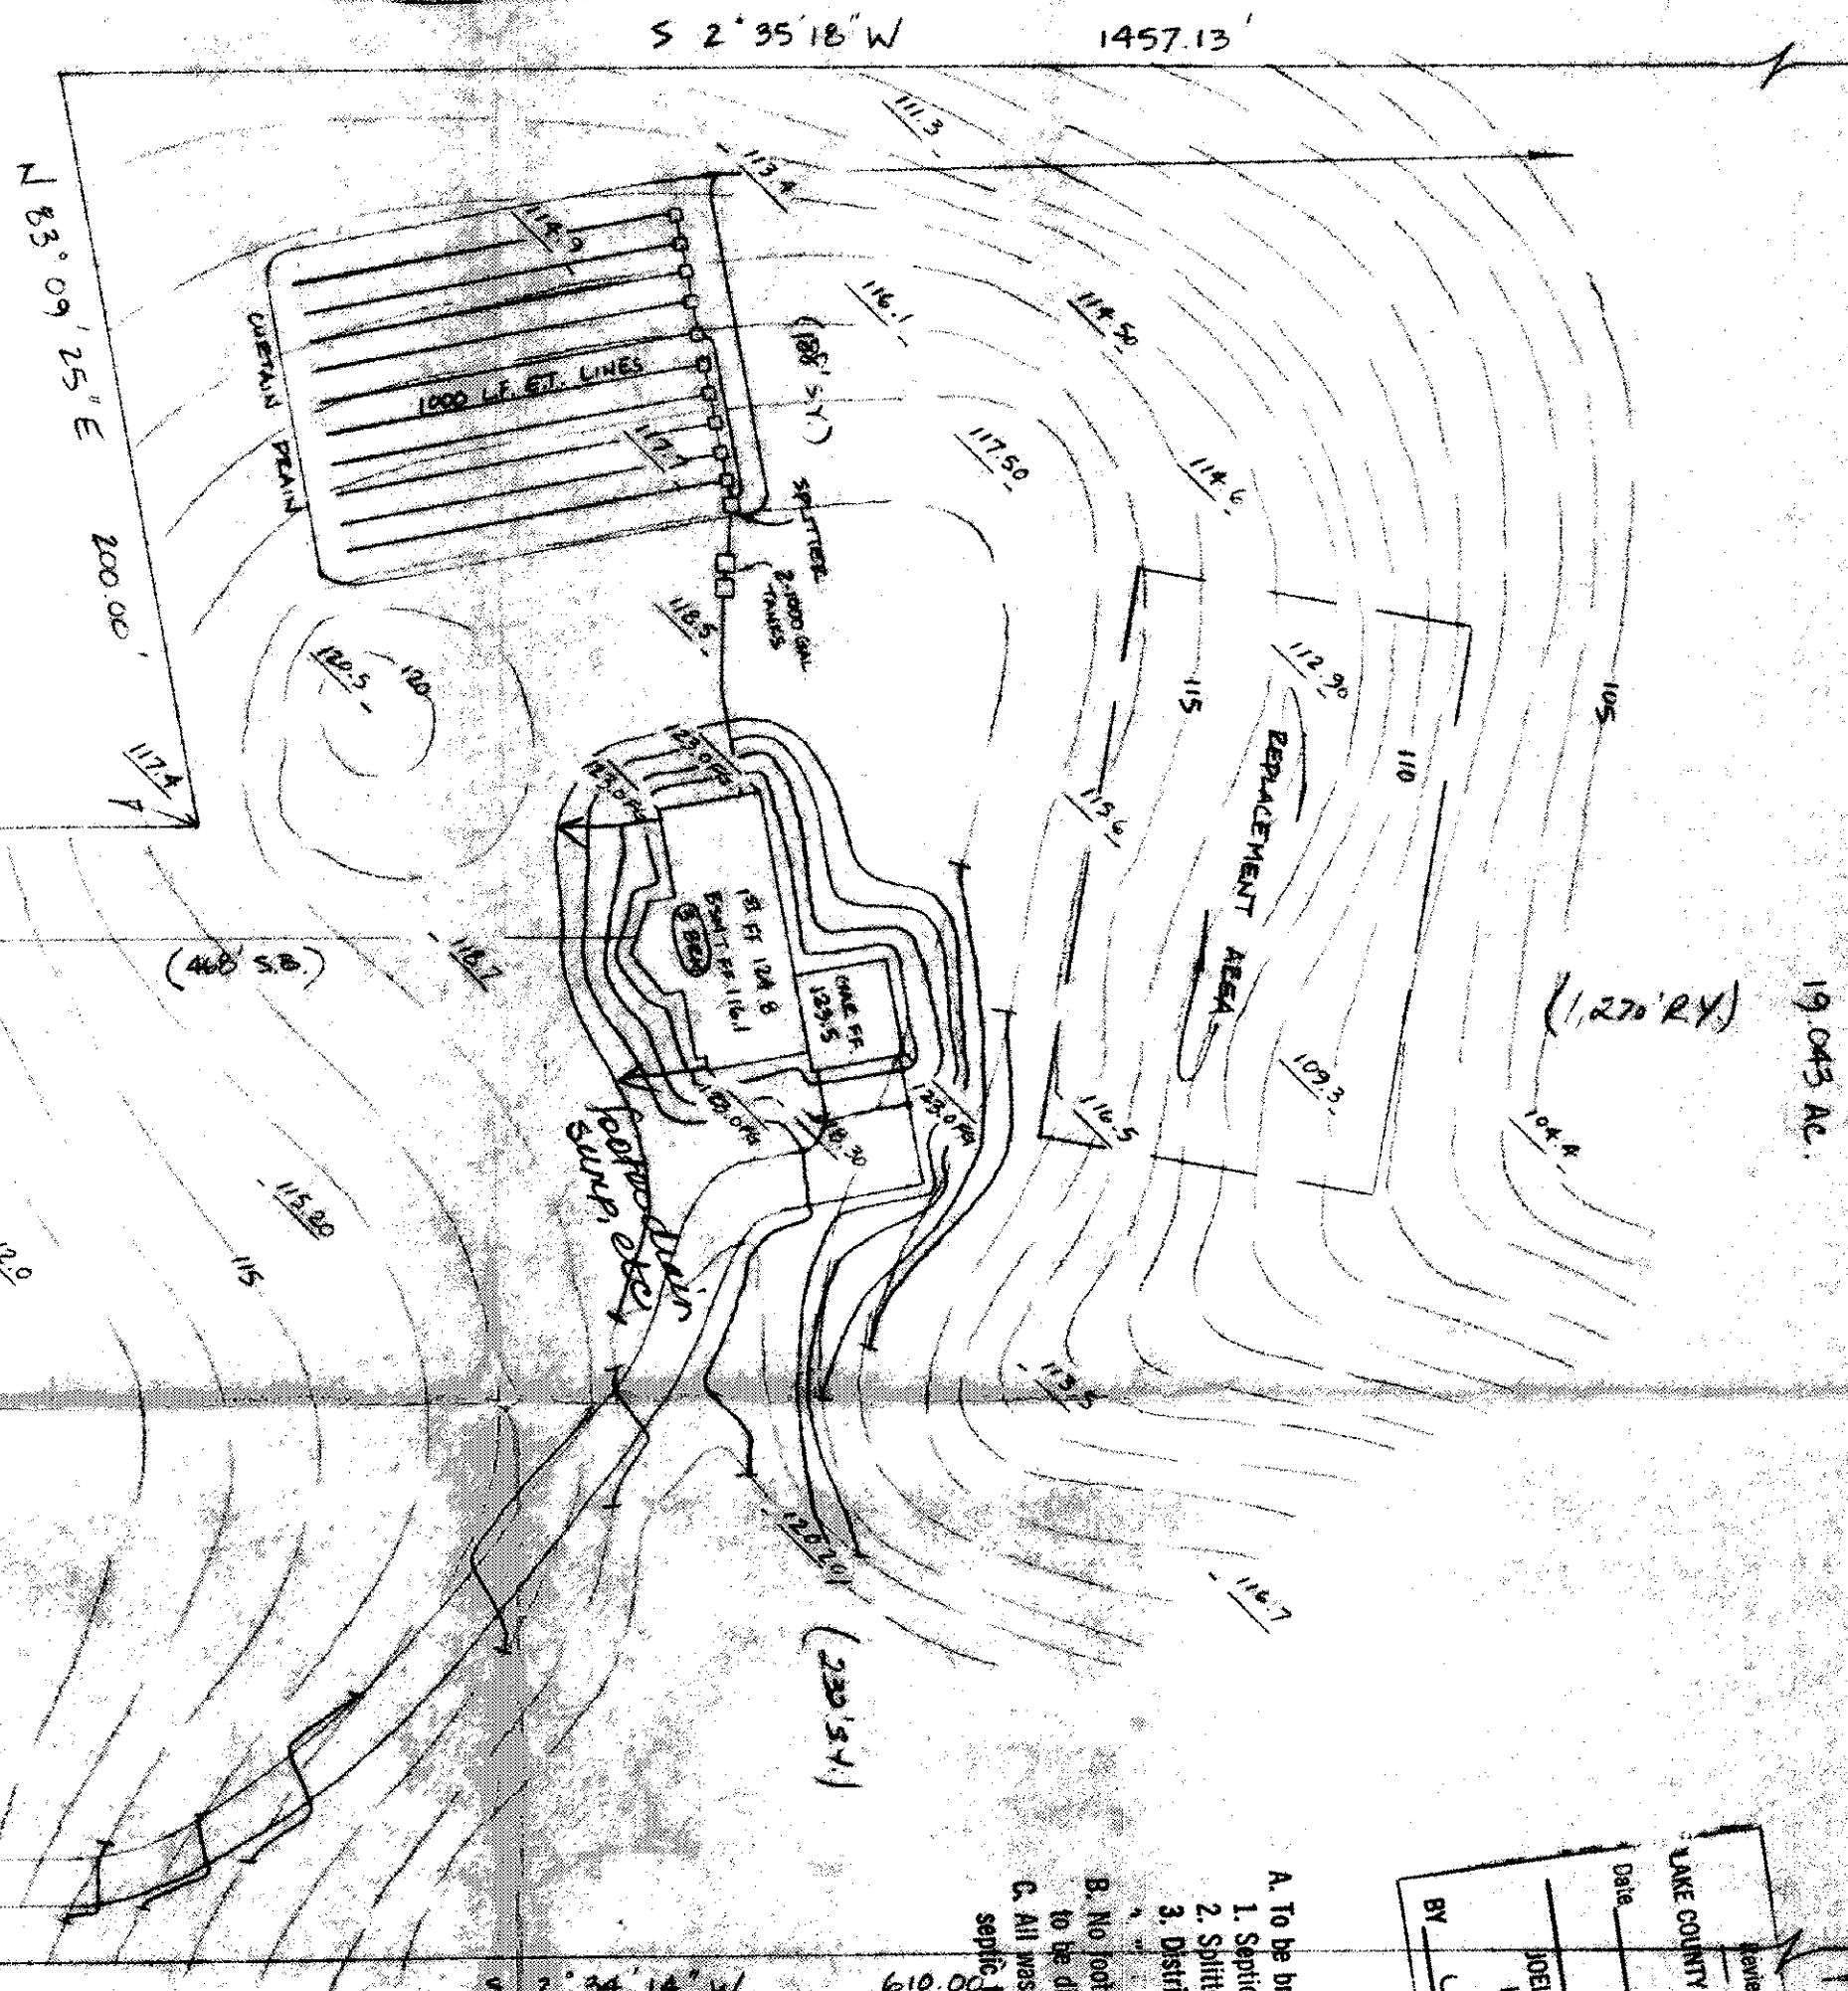

HYDRAULIC PROFILE
SCALE: HORIZ. 1" = 30', VERT. 1" = 5'
15' FT
104.8
120
115
116.5
117.5
118.0
119.0
154