
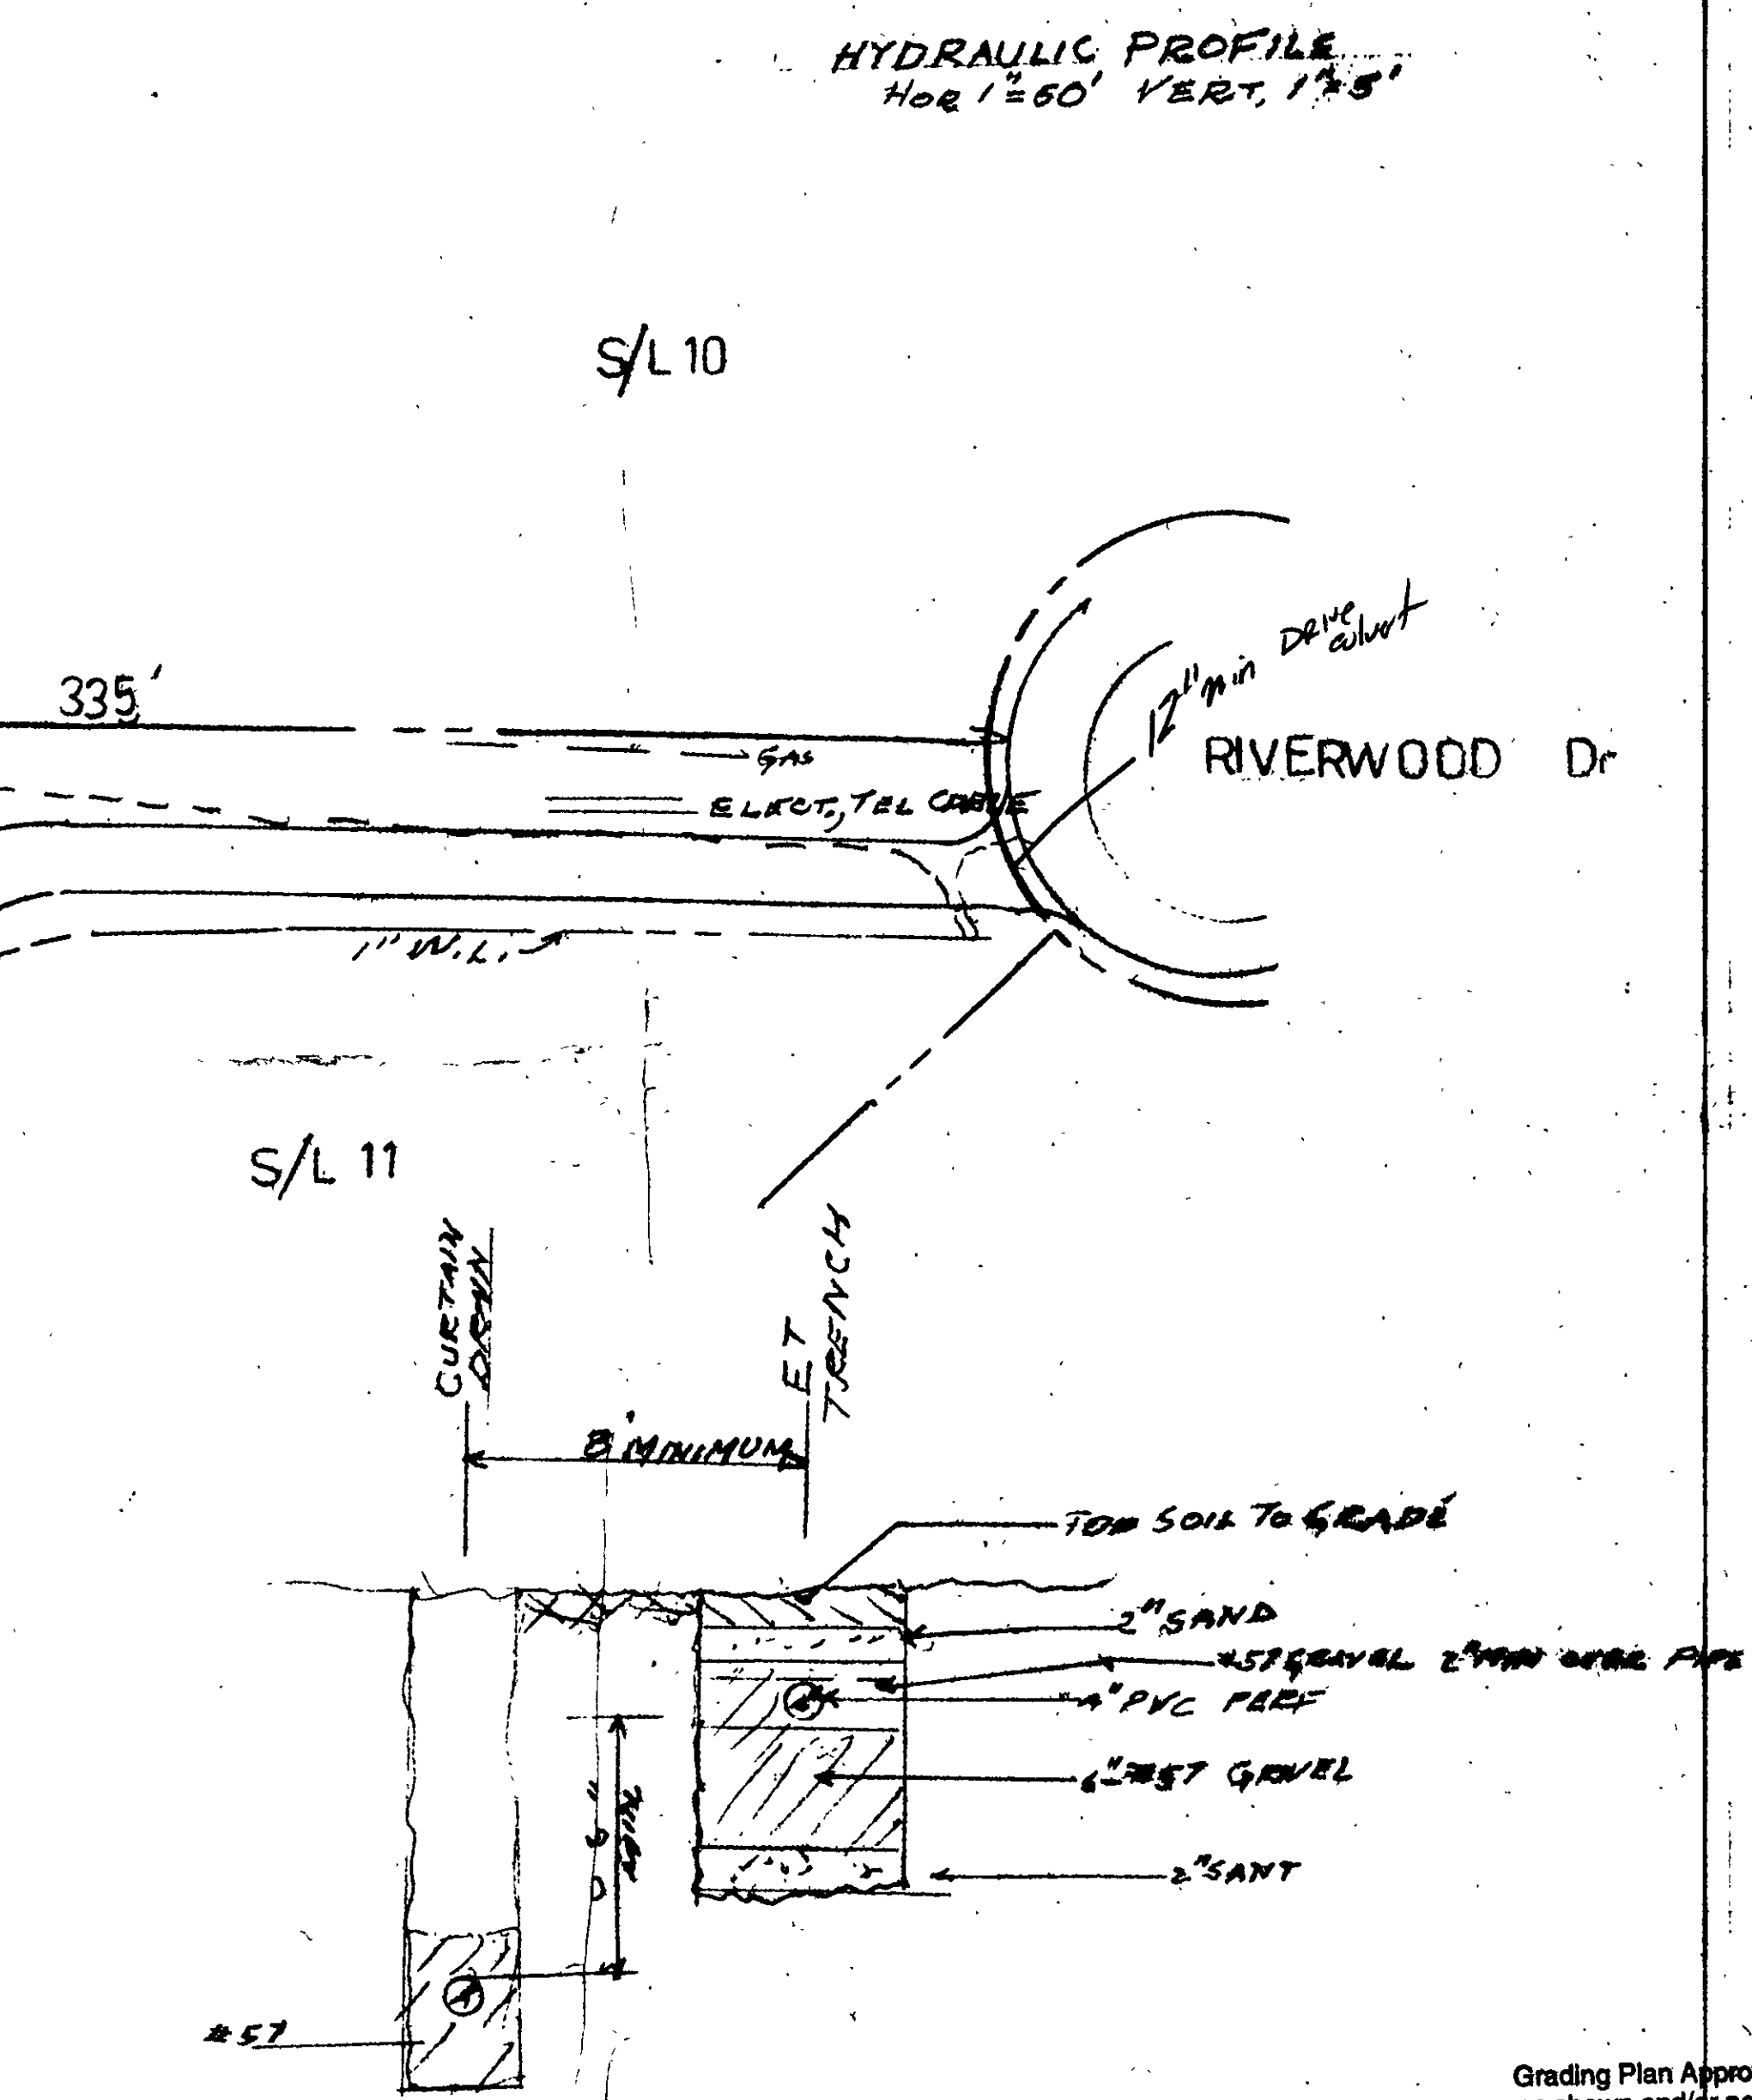
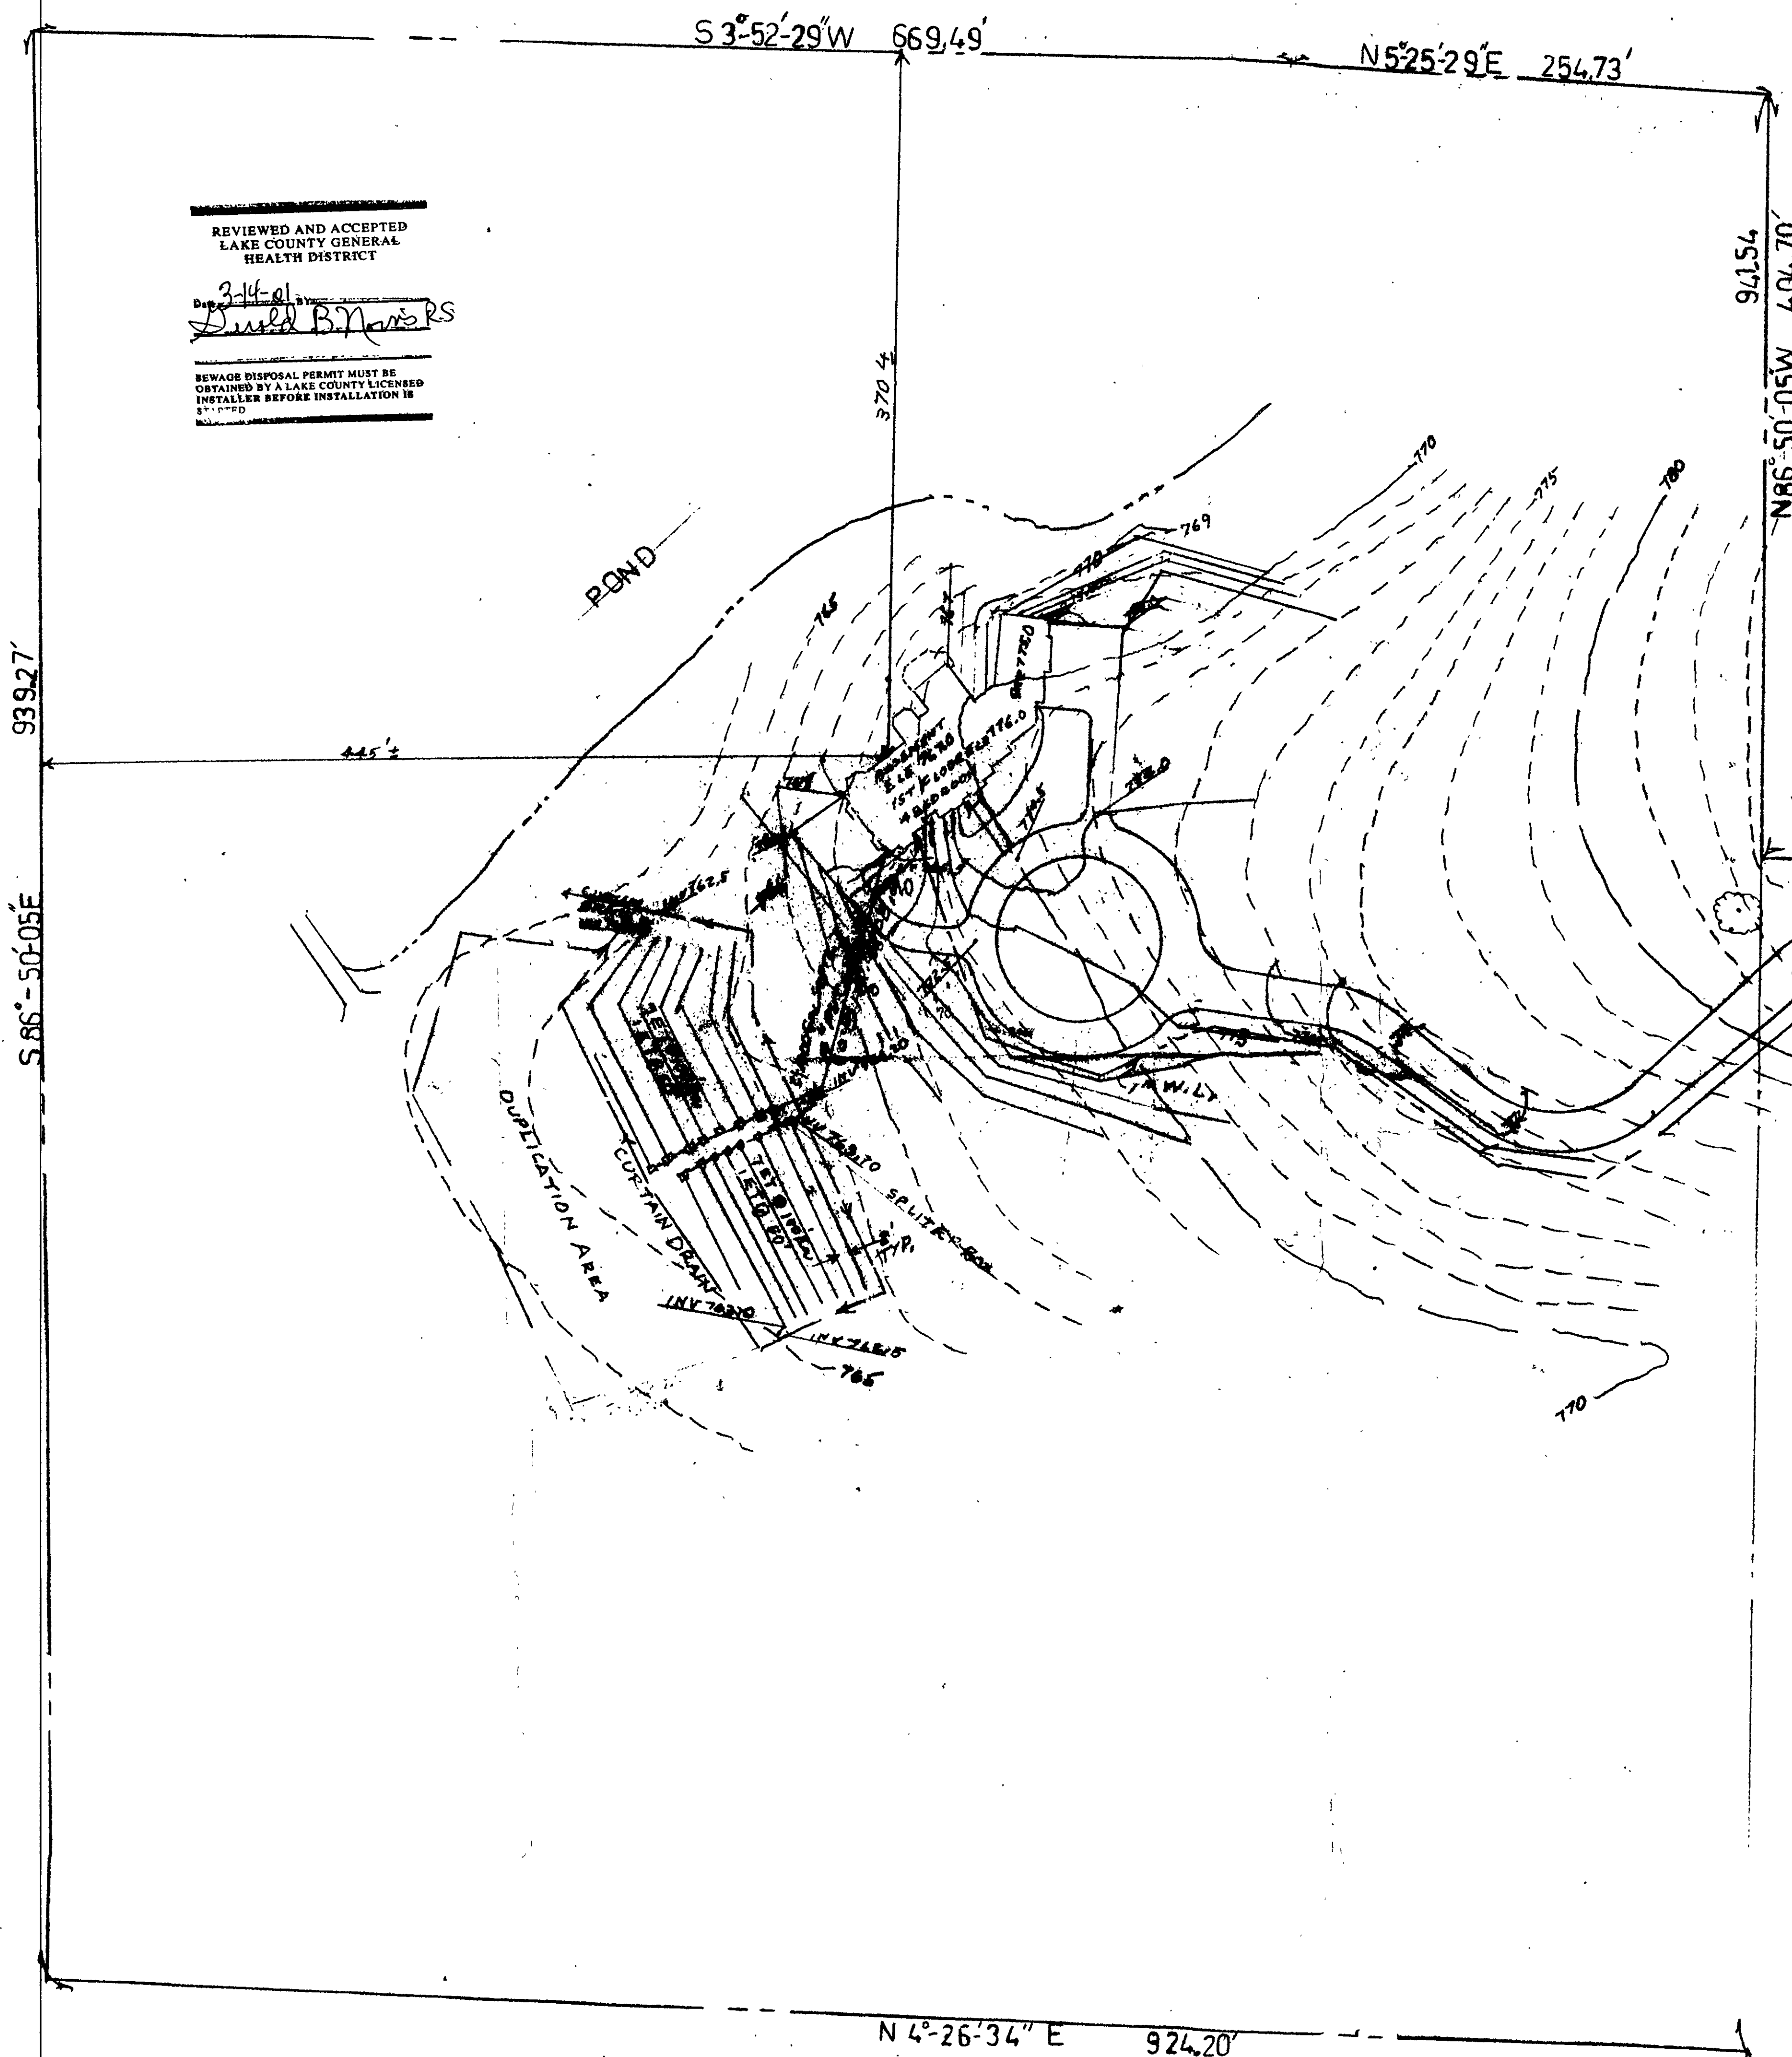


REVIEWED AND ACCEPTED
LAKE COUNTY GENERAL
HEALTH DISTRICT

3-14-01
David B. Novak RS

SEWAGE DISPOSAL PERMIT MUST BE
OBTAINED BY A LAKE COUNTY LICENSED
INSTALLER BEFORE INSTALLATION IS
STARTED

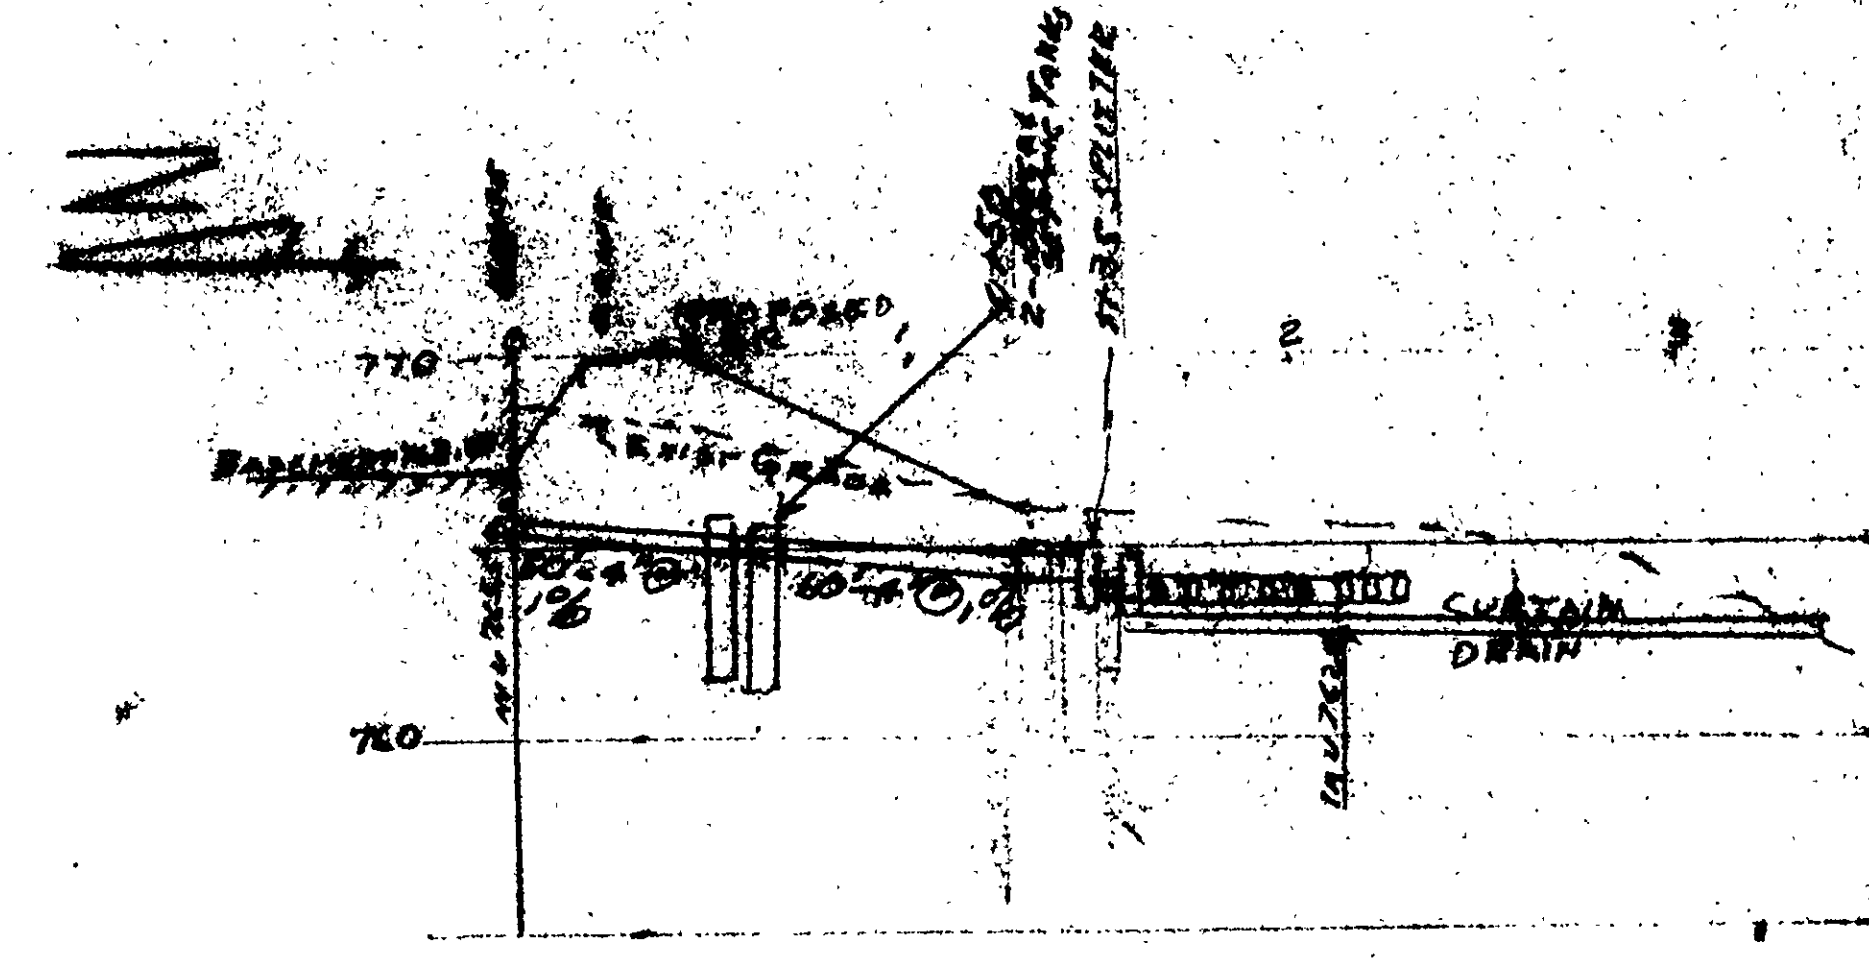

EXISTING CONTOUR
PROPOSED CONTOUR
PROPOSED ELEVATION

I certify that the contours shown herein are the result of an actual field topographic survey performed January 24, 2001.

Revised 3/12/01



Grading Plan Approved
as shown and/or noted
JAMES R. GILLIS, P.E.
Lake County Engineer
By: [Signature] Date: 3/20/01

SITE PLAN
SUBLOT 11 RIVERWOOD SUBDIVISION & 20 AC PARCELS
PERRY TOWNSHIP
LAKE COUNTY, OHIO
FOR
BARRY T. & SUSAN DEBROS
SCALE 1"=40'
Prepared by: [Signature]
Checked by: [Signature]
Designed by: [Signature]