
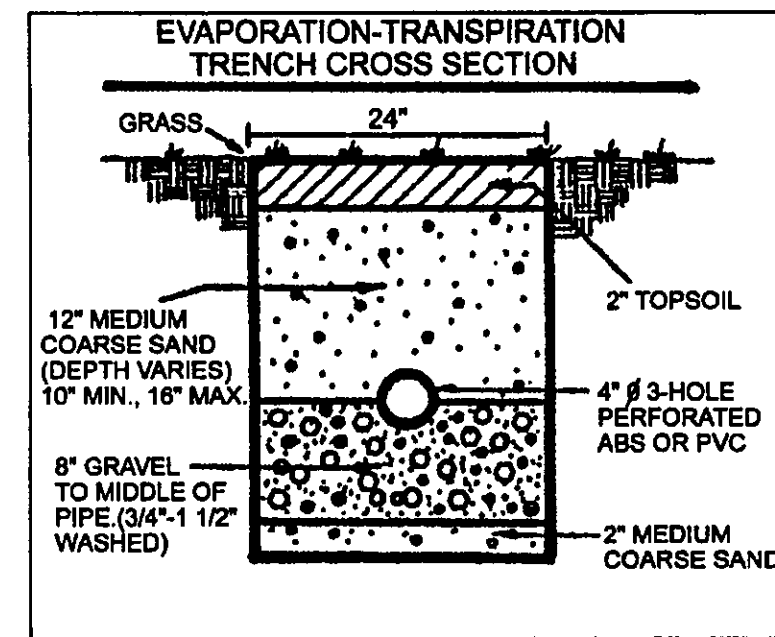



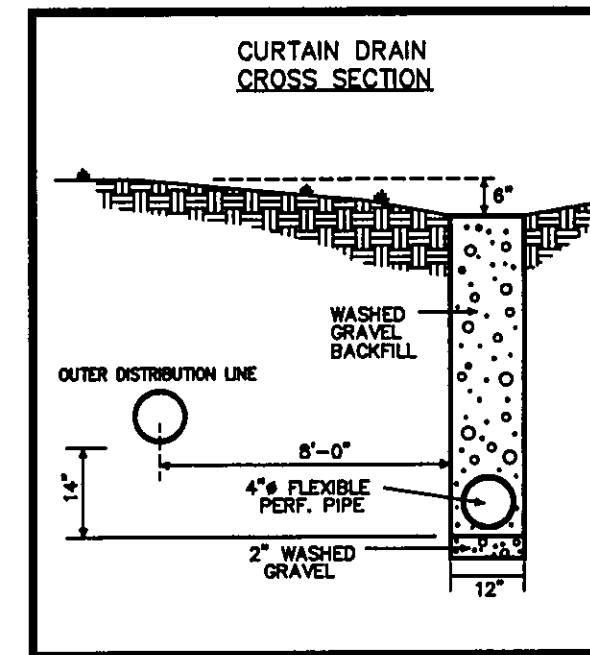


REVIEWED AND ACCEPTED
LAKE COUNTY GENERAL
HEALTH DISTRICT

Date: 1-5-01 BY: Deirdre B. Morris R.S.

SEWAGE DISPOSAL PERMIT MUST BE
OBTAINED BY A LAKE COUNTY LICENSED
INSTALLER BEFORE INSTALLATION IS
STARTED

APPROVED
SIDE LINES & SET BACK
PERRY TOWNSHIP ZONING
PERMIT NO. 2063
ZONING INSPECTOR

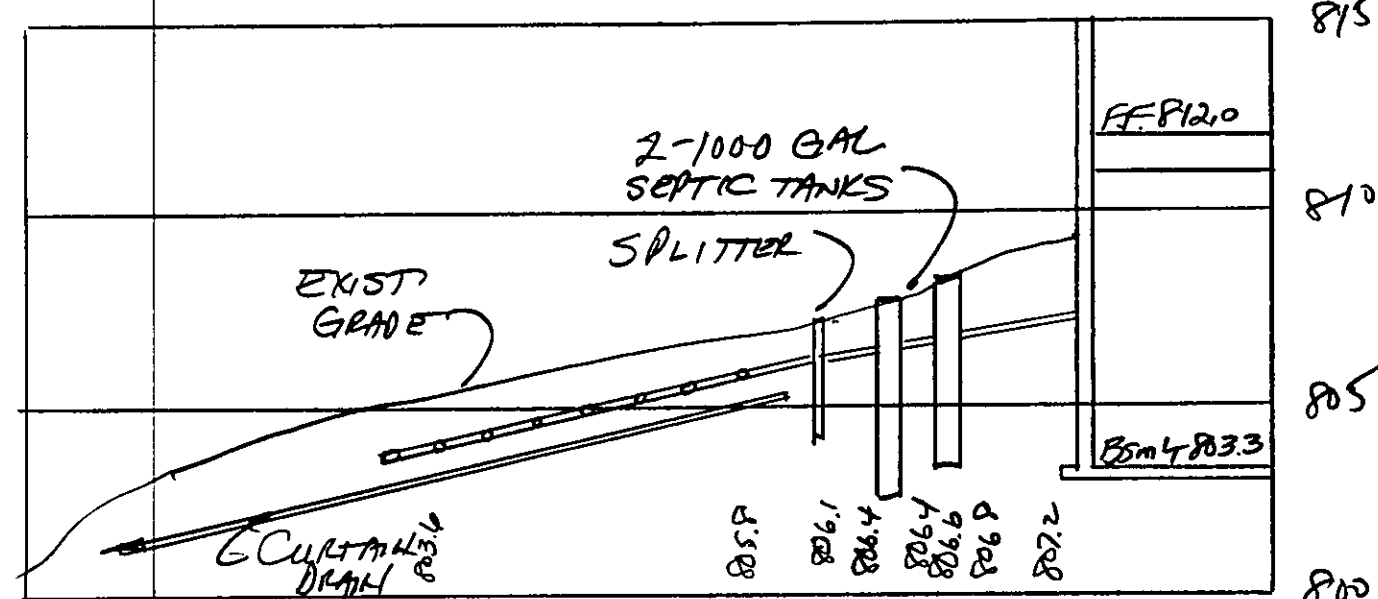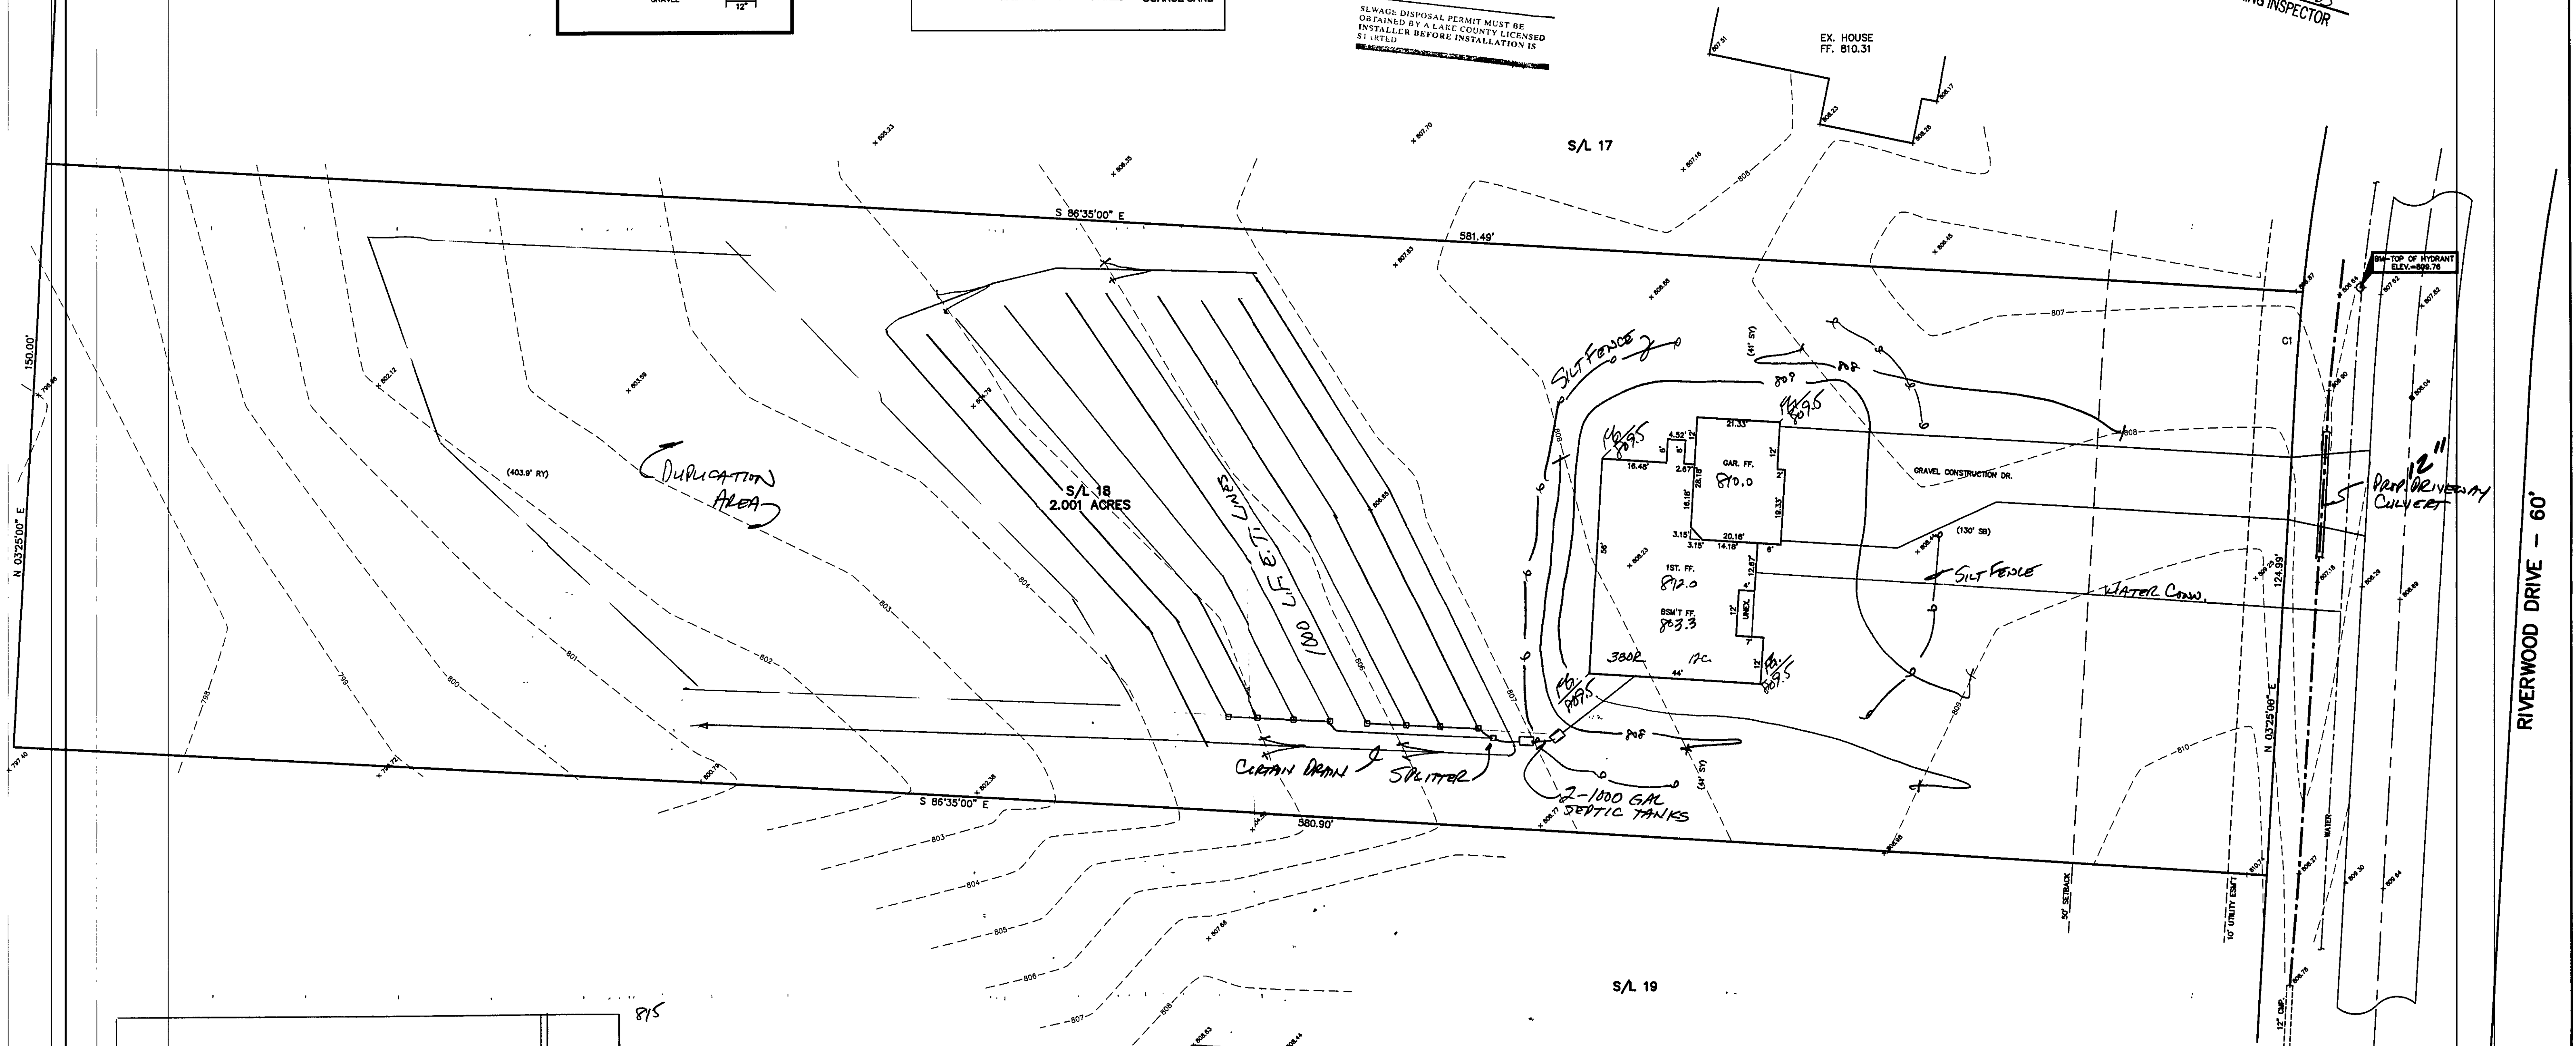

HYDRAULIC PROFILE
HORIZ: 1"=20' VERT: 1"=5'

"I, the undersigned hereby certify that this topography indicated by 6", 1", or 2" contours, and elevations shown hereon represent an actual field survey made by me on the 9th day of Jun, 2001 and that the elevations were taken at appropriate intervals and that as of that date they existed as indicated hereon."

Name Harry Jones #6343 Reg. No.

NOTE: TEMPORARY SEEDING REQUIRED
IN DISTURBED AREAS.

C1: R=530.00'
L=25.02'
T=12.51'
D=02°42'18"
C=25.02'
S04°46'09"W

Grading Plan Approved
as shown and/or noted
JAMES R. GILLS, P.E.
Lake County Engineer

By TAM Date 2/9

ROOF DRAINS
SHALL DISCHARGE
TO SPLASH BLOCKS

[illegible]

bj BABCOCK, JONES AND ASSOCIATES, INC
CIVIL ENGINEERS - SURVEYORS - LAND PLANNERS
PAINESVILLE OHIO 44077

DATE	1/10/01
DESIGN BY	H.J.
DRAWN BY	T.R.
APPROVED BY	H.J.

SITE PLAN
FOR
WESTCHESTER HOMES
S/L 18 RIVERWOOD SUBDIVISION

PERRY TOWNSHIP LAKE COUNTY

SCALE:	1"=20'
JOB NO	96-272-18
SHEET	OF
1	1