

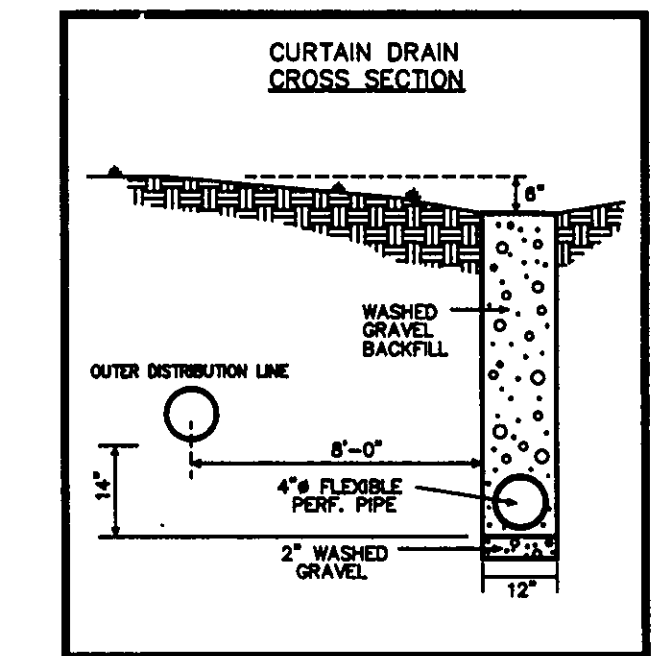


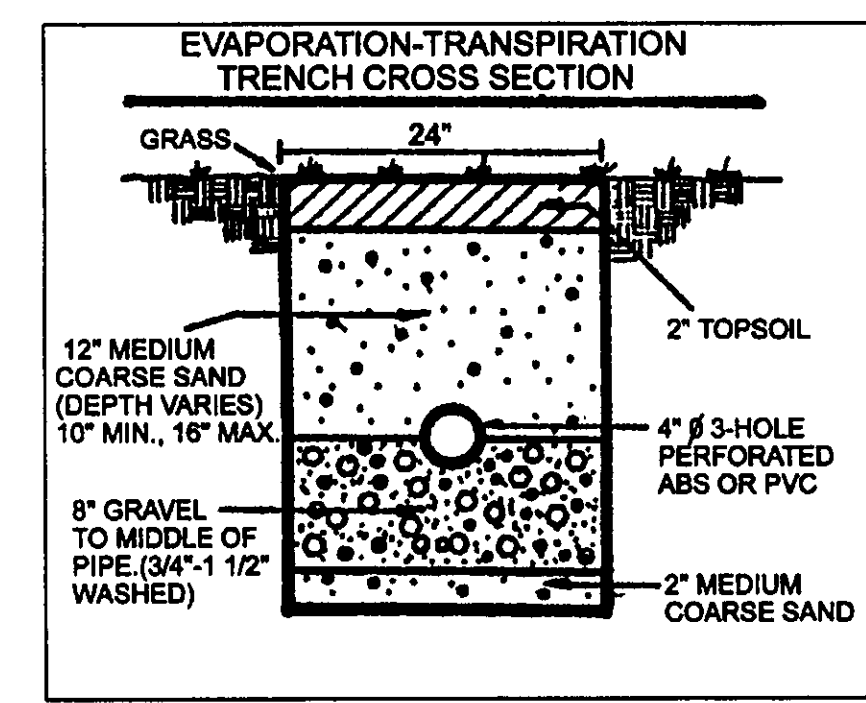

S/L 19
7.003 ac.


REVIEWED AND ACCEPTED
LAKE COUNTY GENERAL
HEALTH DISTRICT
4-16-99
Date
Described by
Sewage Disposal Permit must be
obtained by a Lake County Licensed
Installer before installation is
started

S/L 18
(vacant)

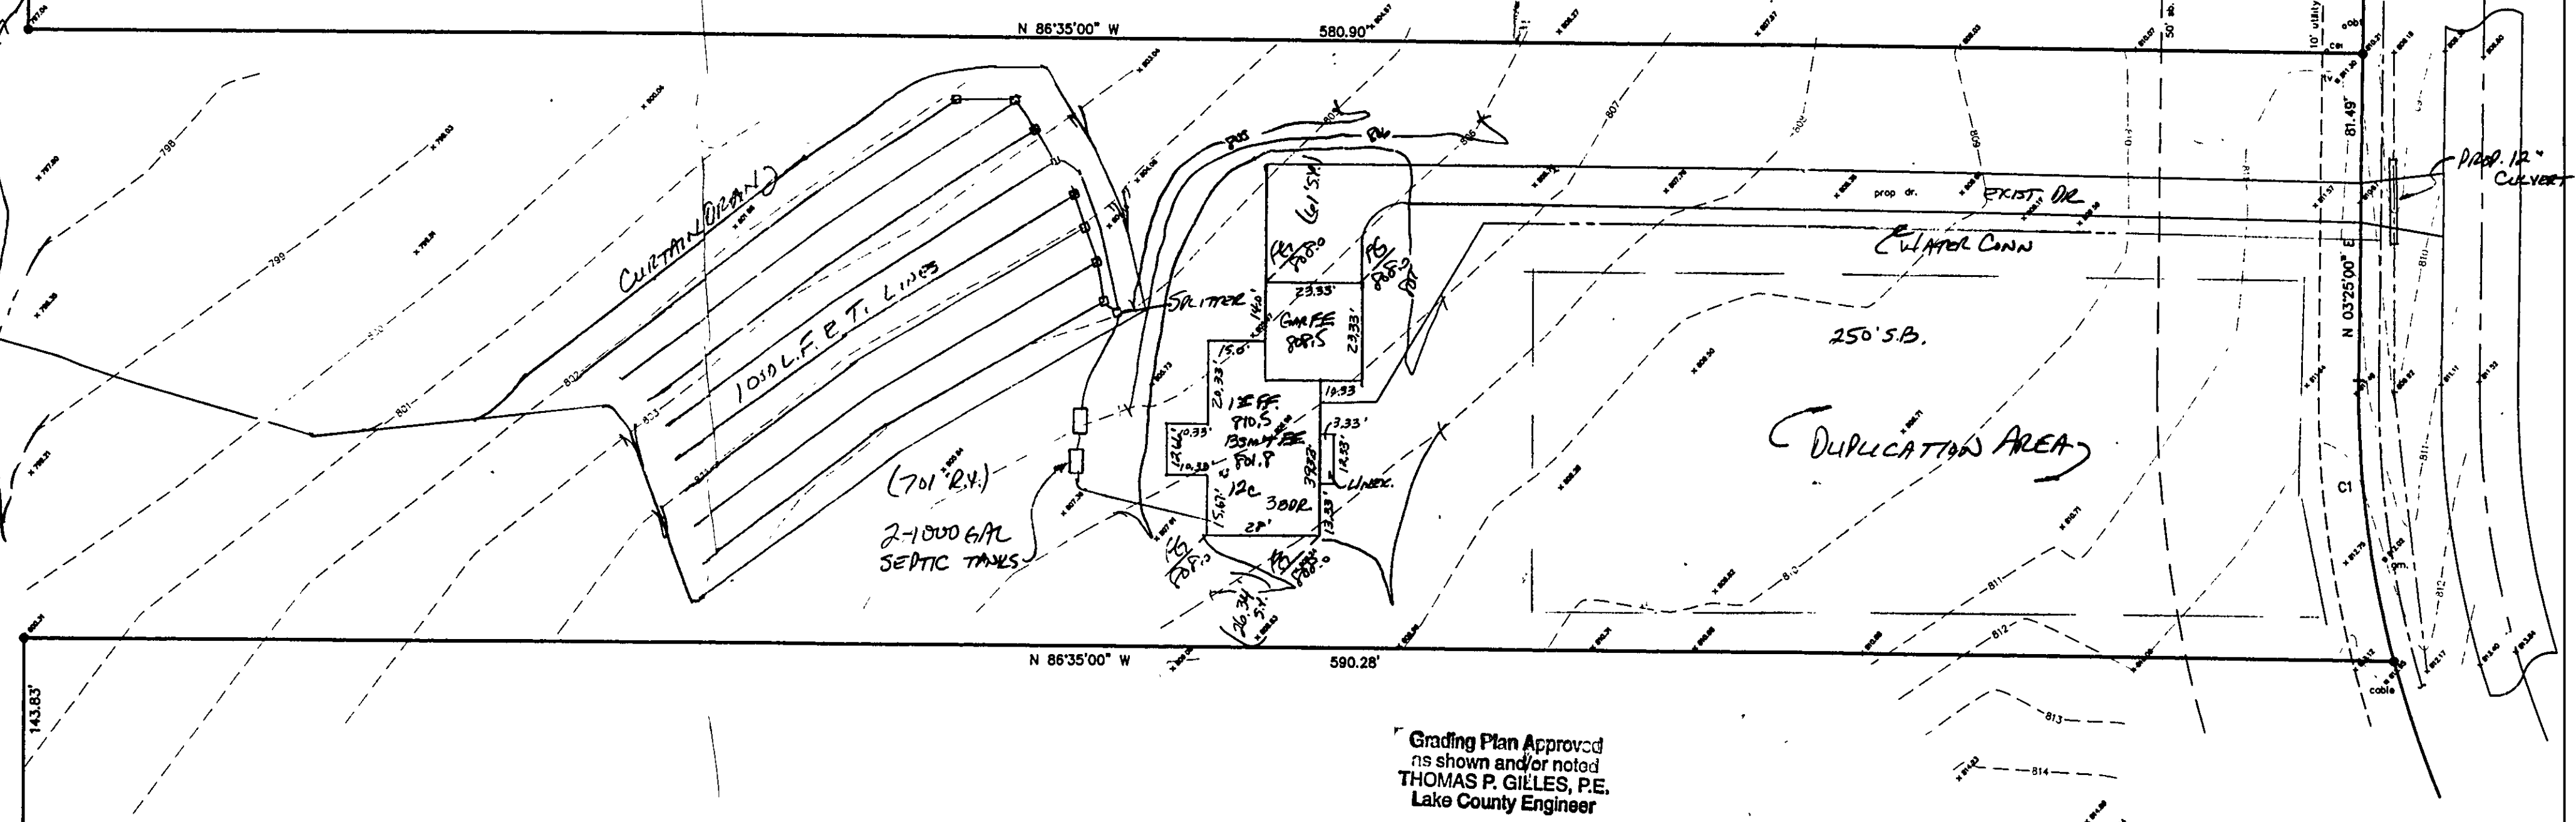

Grading Plan Approved
as shown and/or noted
THOMAS P. GILLES, P.E.
Lake County Engineer


APPROVED
SIDE LINES & SET BACK
PERRY TOWNSHIP ZONING
PERMIT NO. 6201
ZONING INSPECTOR

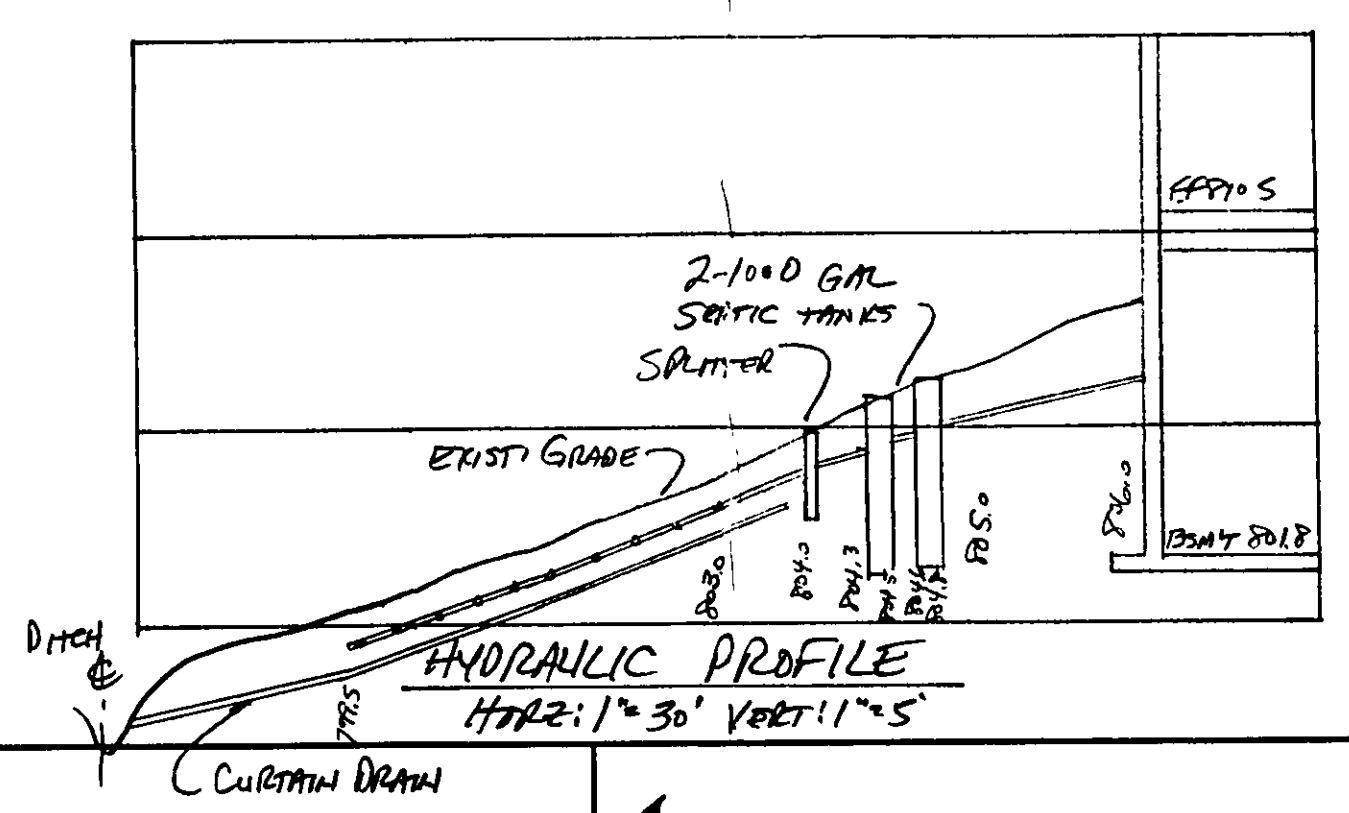

C1: R=255.00'
L=69.36'
C=69.15'
D=15°35'05"
S04°22'33"E

"I, the undersigned hereby certify that
this topography indicated by 6", 1", or 2"
contours, and elevations shown hereon
represent an actual field survey made by
me on the 15th day of March, 1999,
and that the elevations were taken at
appropriate intervals and that as of that
date they existed as indicated hereon."

Harry Jones #4343
Name Reg. No.

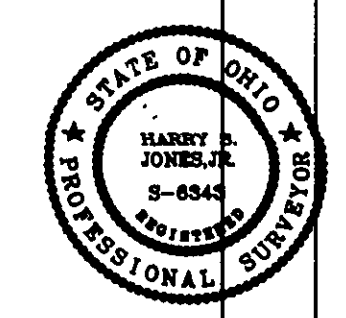

REV. NO.	DESCRIPTION	DATE	BY	CHK'D
1	REVISED SEPTIC	4-14-99	HJ	HJ

bj BABCOCK, JONES AND ASSOCIATES, INC
CIVIL ENGINEERS - SURVEYORS - LAND PLANNERS
PAINESVILLE OHIO 44077

DATE 3/2/99
DESIGN BY H.J.
DRAWN BY T.R.
APPROVED BY H.J.

SITE PLAN
FOR
NAUGHTON BUILDERS
PERRY TOWNSHIP LAKE COUNTY

SCALE: 1"=30'
JOB NO. 96-272-19
SHEET 1 OF 1