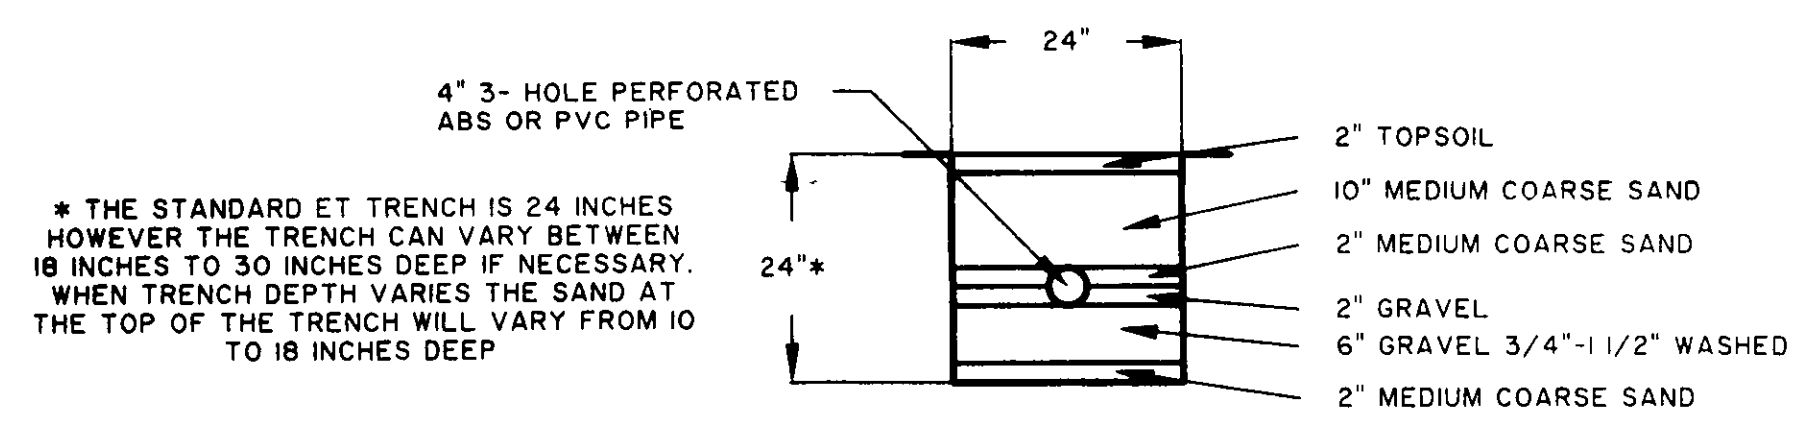
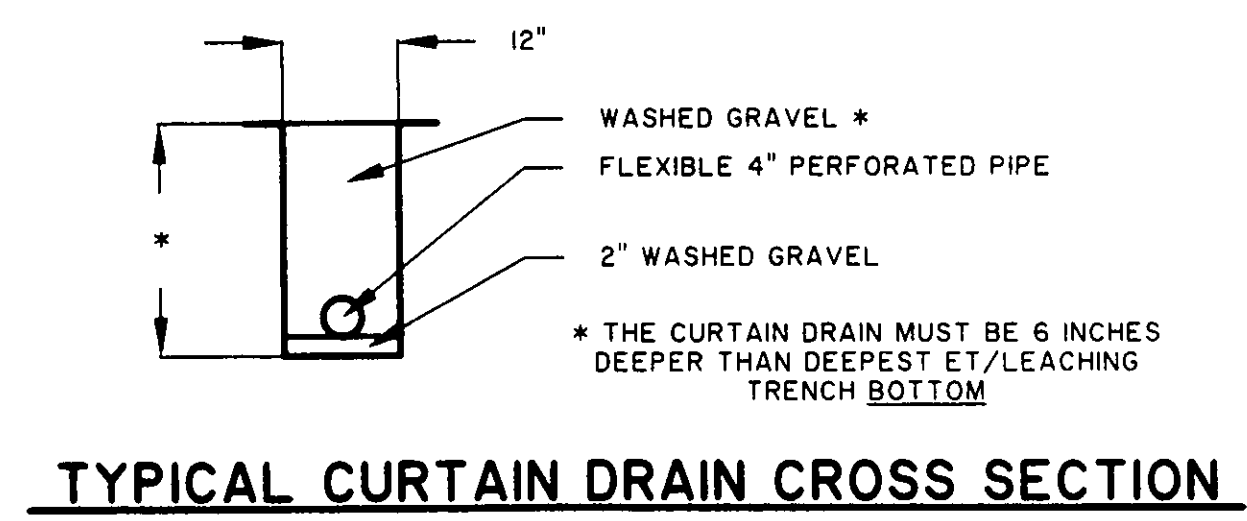
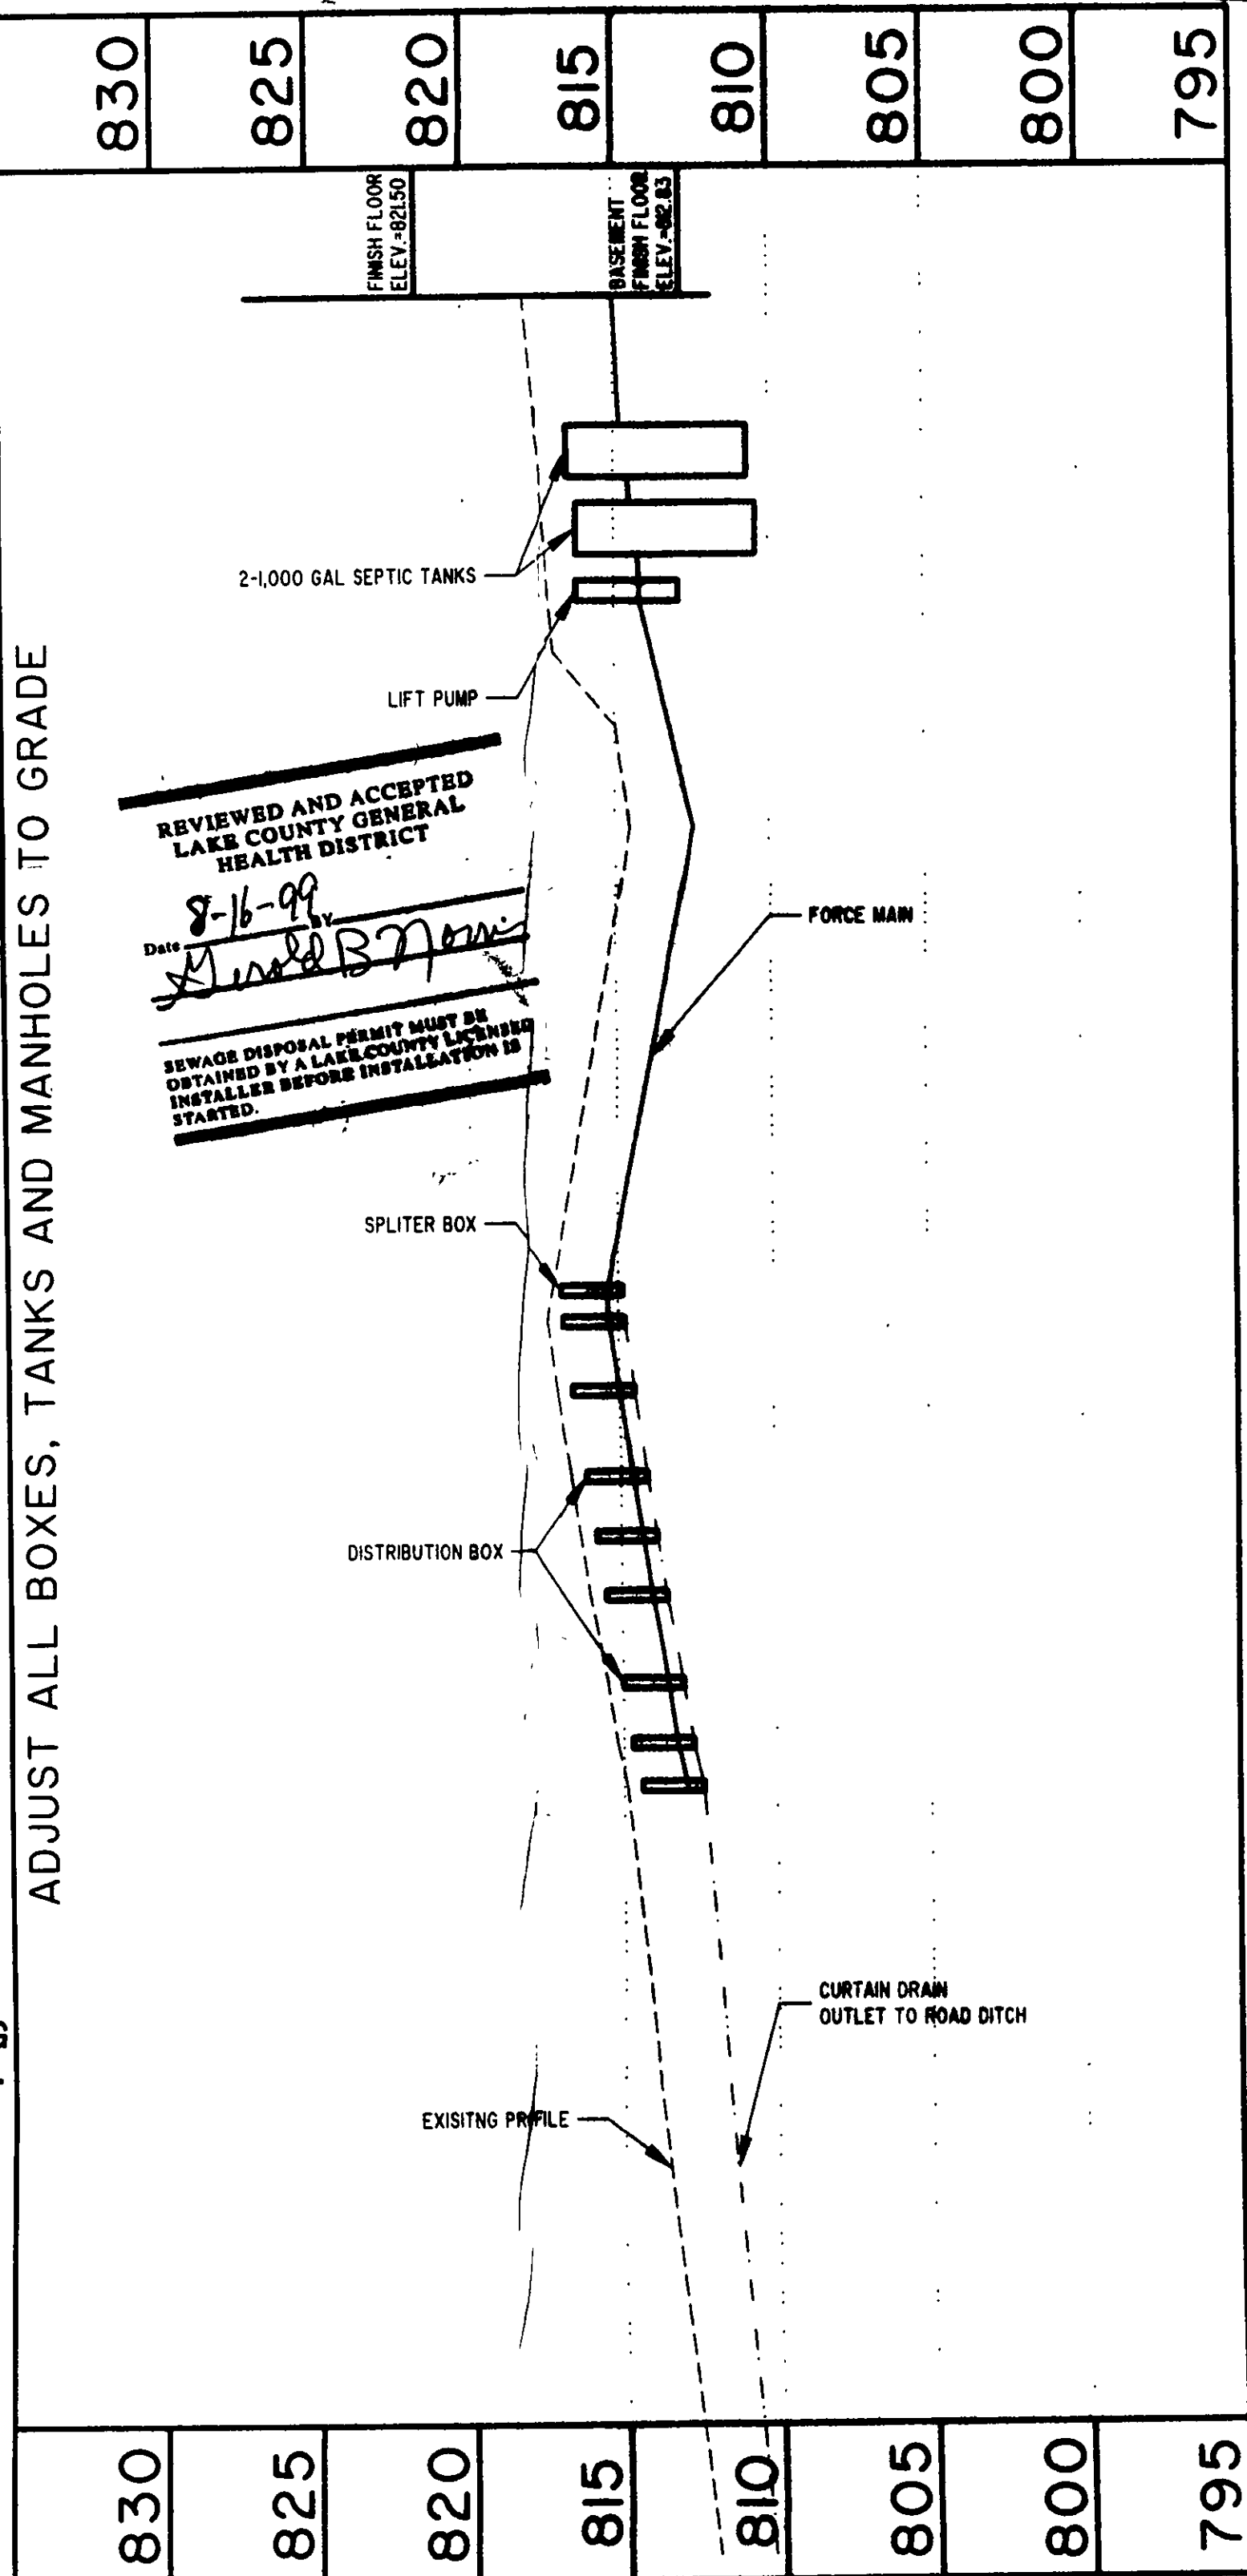
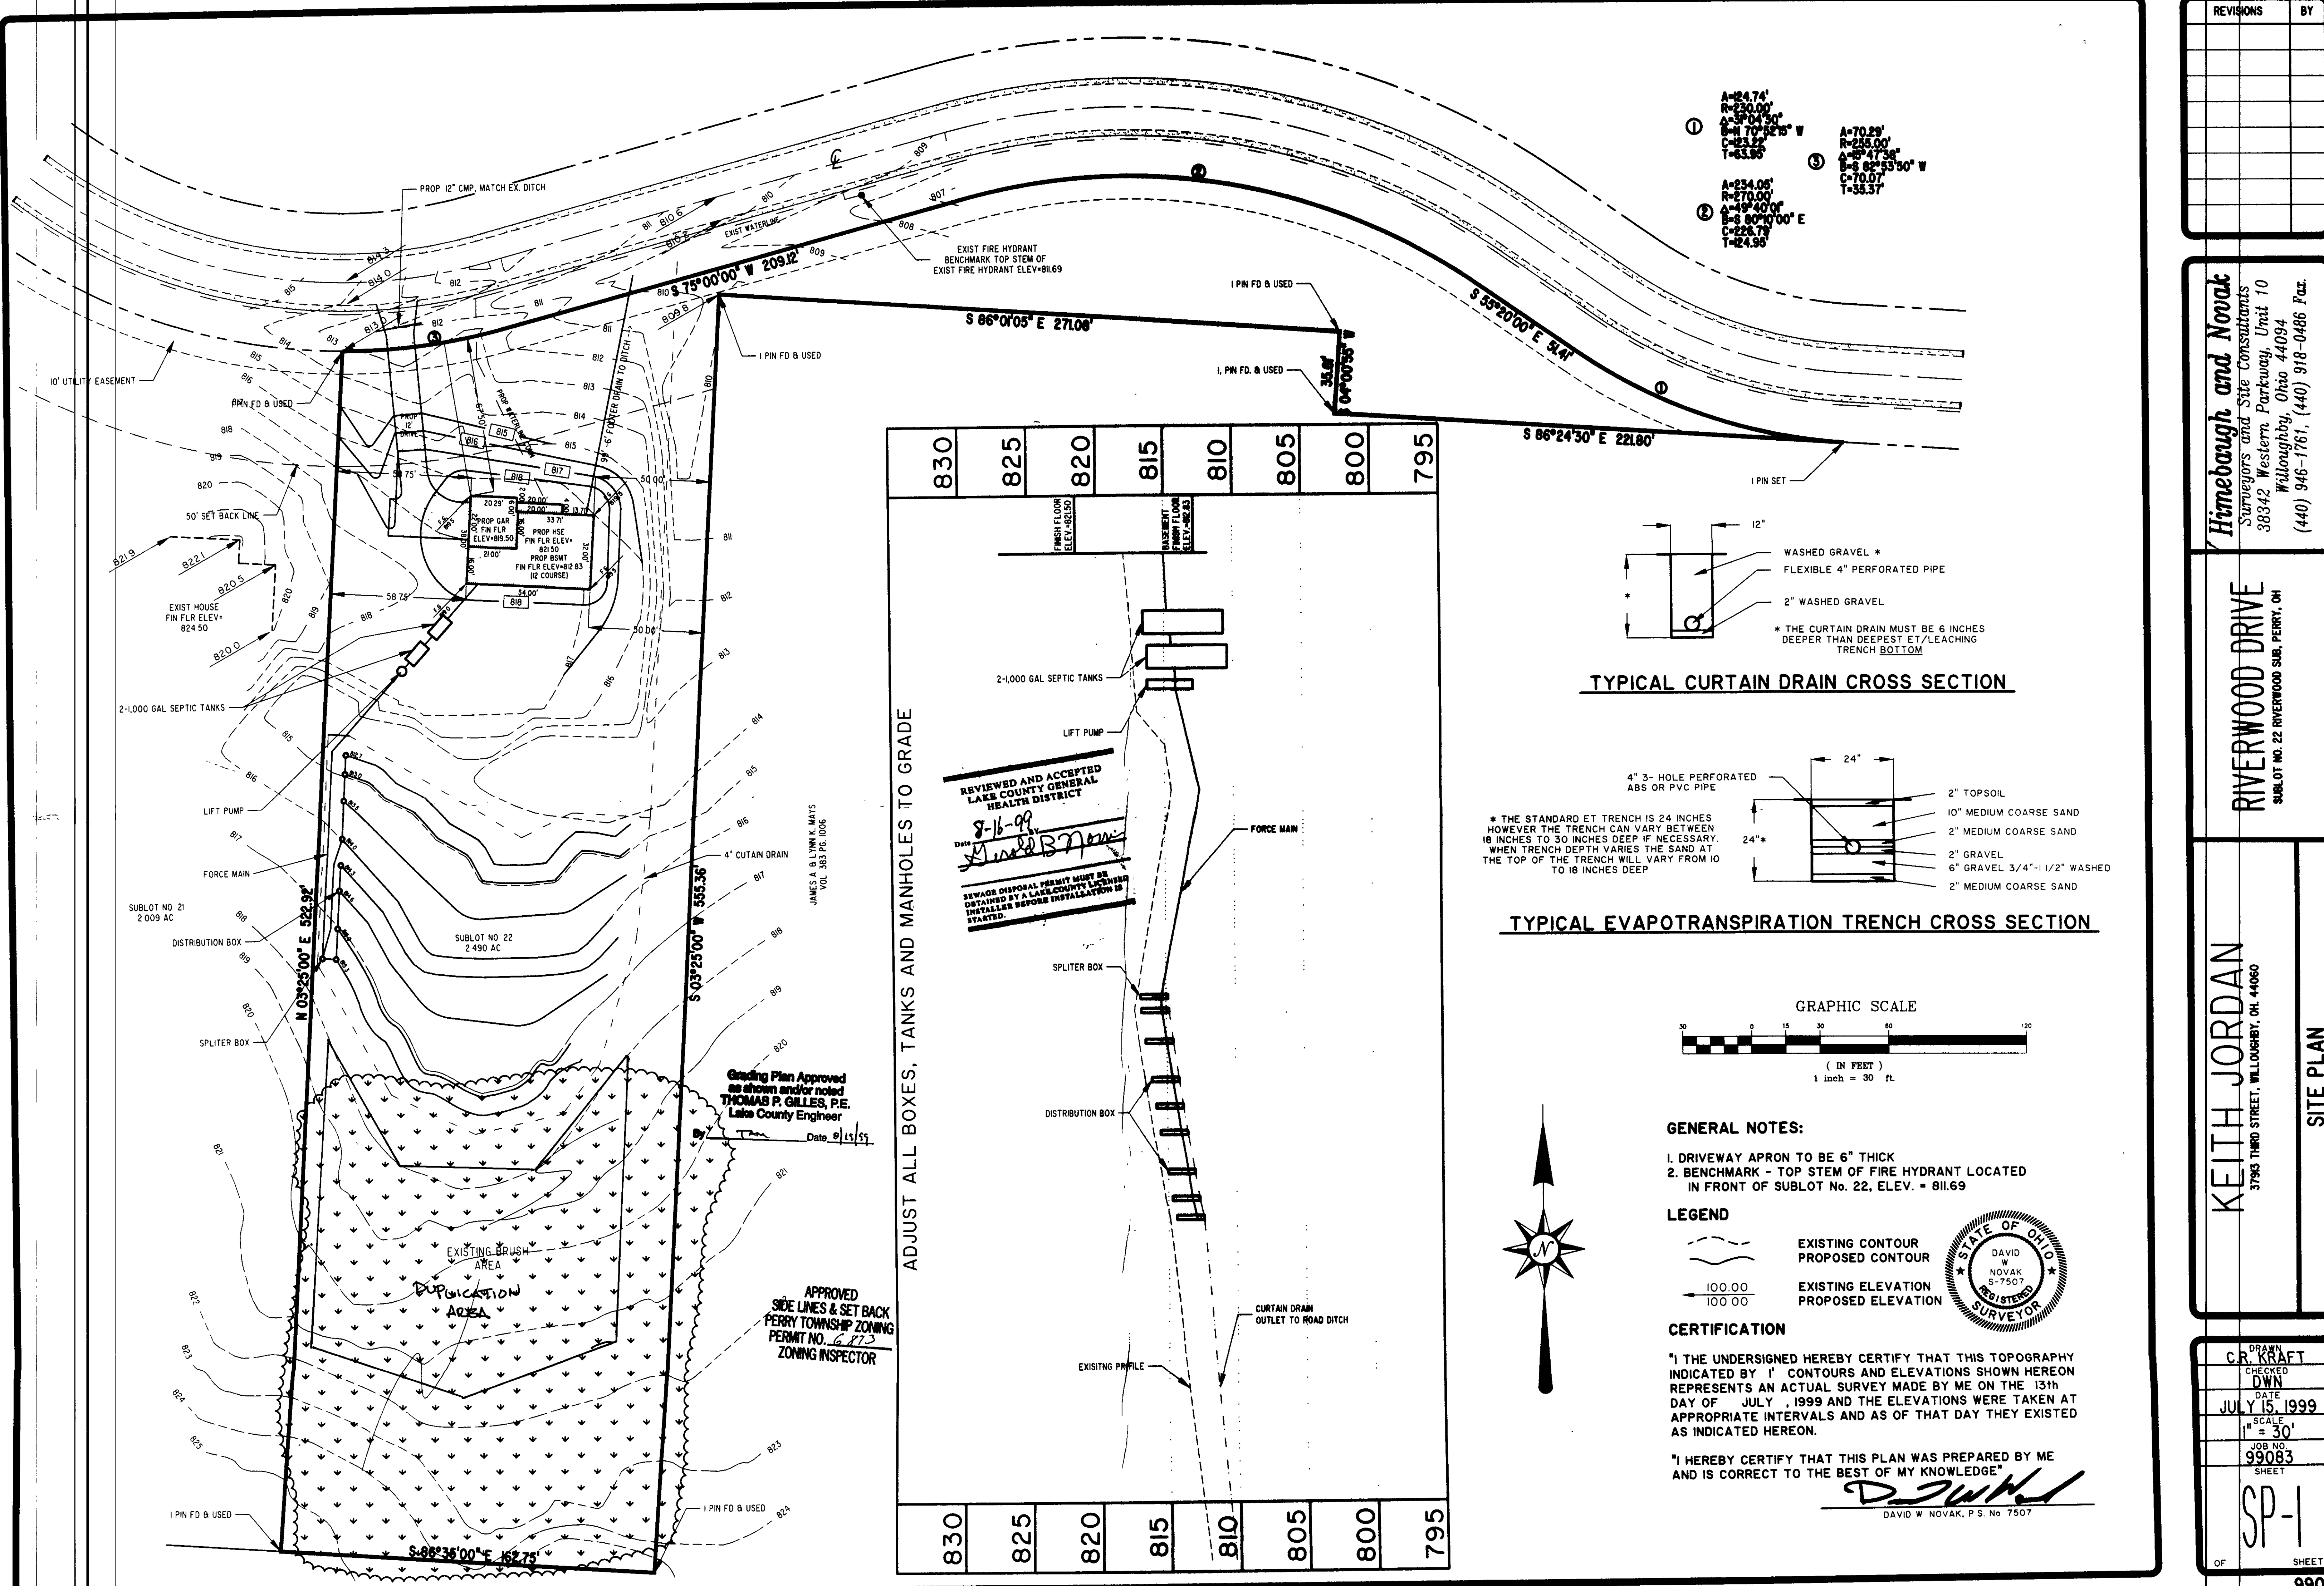


- GENERAL NOTES:**
1. DRIVEWAY APRON TO BE 6" THICK
 2. BENCHMARK - TOP STEM OF FIRE HYDRANT LOCATED IN FRONT OF SUBLT NO. 22, ELEV. = 811.69

- LEGEND**
- EXISTING CONTOUR
 - PROPOSED CONTOUR
 - 100.00 EXISTING ELEVATION
 - 100.00 PROPOSED ELEVATION

CERTIFICATION

"I THE UNDERSIGNED HEREBY CERTIFY THAT THIS TOPOGRAPHY INDICATED BY 'I' CONTOURS AND ELEVATIONS SHOWN HEREON REPRESENTS AN ACTUAL SURVEY MADE BY ME ON THE 13th DAY OF JULY, 1999 AND THE ELEVATIONS WERE TAKEN AT APPROPRIATE INTERVALS AND AS OF THAT DAY THEY EXISTED AS INDICATED HEREON.

"I HEREBY CERTIFY THAT THIS PLAN WAS PREPARED BY ME AND IS CORRECT TO THE BEST OF MY KNOWLEDGE"

David W. Novak
DAVID W. NOVAK, P.S. No. 7507

REVISIONS	BY

Himebaugh and Novak
Surveyors and Site Consultants
38342 Western Parkway, Unit 10
Willoughby, Ohio 44094
(440) 946-1761, (440) 918-0486 Fax.

RIVERWOOD DRIVE
SUBLT NO. 22 RIVERWOOD SUB, PERRY, OH

KEITH JORDAN
3795 THIRD STREET, WILLOUGHBY, OH. 44060

SITE PLAN

DRAWN C.R. KRAFT	CHECKED DWN	DATE JULY 15, 1999	SCALE 1" = 30'	JOB NO. 99083	SHEET SP-1
OF	SHEETS	99083			