


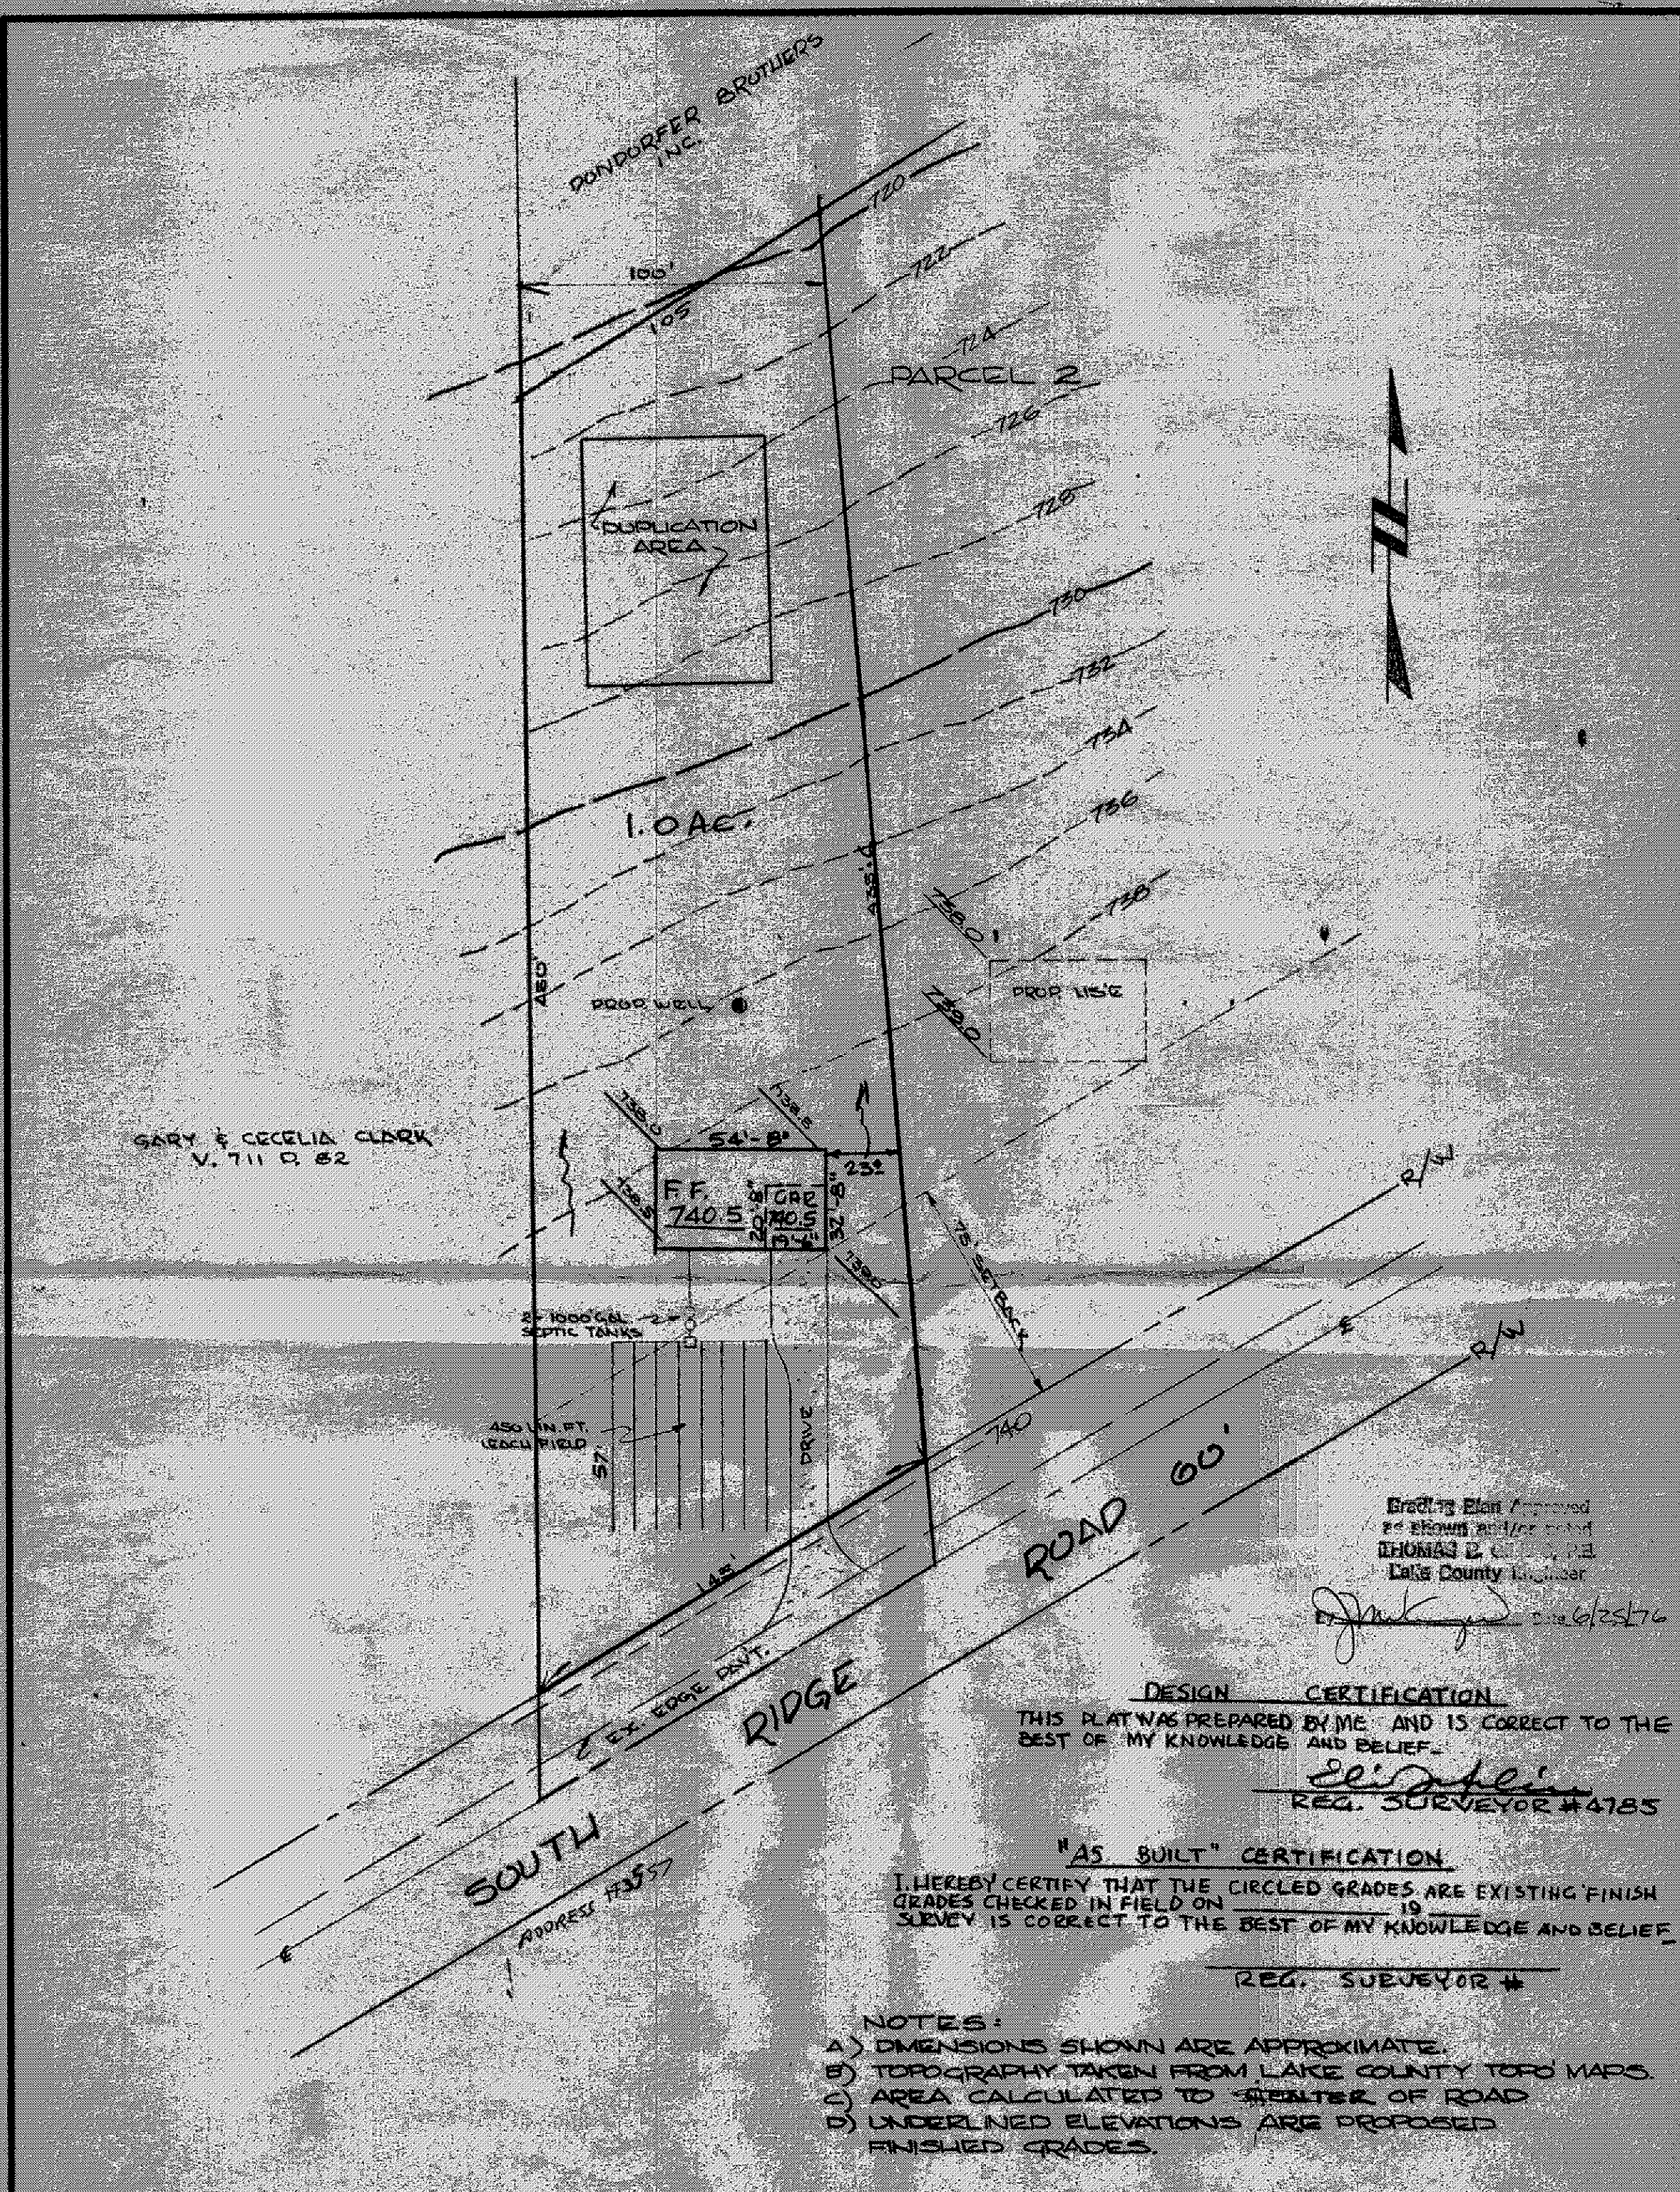

Grading Plan Approved
as shown and/or noted
THOMAS E. COLPETZER
Lake County Engineer

[Signature] 6/25/76

DESIGN CERTIFICATION
THIS PLAT WAS PREPARED BY ME AND IS CORRECT TO THE
BEST OF MY KNOWLEDGE AND BELIEF.

[Signature]
REG. SURVEYOR #4785

"AS BUILT" CERTIFICATION
I HEREBY CERTIFY THAT THE CIRCLED GRADES ARE EXISTING FINISH
GRADES CHECKED IN FIELD ON 19 75
SURVEY IS CORRECT TO THE BEST OF MY KNOWLEDGE AND BELIEF.

REG. SURVEYOR #

- NOTES:
- A) DIMENSIONS SHOWN ARE APPROXIMATE.
 - B) TOPOGRAPHY TAKEN FROM LAKE COUNTY TOPO MAPS.
 - C) AREA CALCULATED TO CENTER OF ROAD
 - D) UNDERLINED ELEVATIONS ARE PROPOSED FINISHED GRADES.

PARCEL #1

APPROVED
SIDE LINES & SET BACK
PERRY TOWNSHIP ZONING
PERMIT NO. 1719
ZONING INSPECTOR
[Signature]

SITE PLAN
FOR
RIDGEVIEW HOMES
DIVISION OF ELGIN HOMES, INC.
PART OF LOT 37
PERRY TOWNSHIP, LAKE COUNTY, OHIO

Colpetzer • Woods Consultants, Inc.
CONSULTING ENGINEERS AND SURVEYORS
FAINESVILLE, OHIO 44077

DATE NOV 1975
SCALE 1"=40'
DRAWN BY P.A.
CHK'D BY E.
P.E. #

75/163