


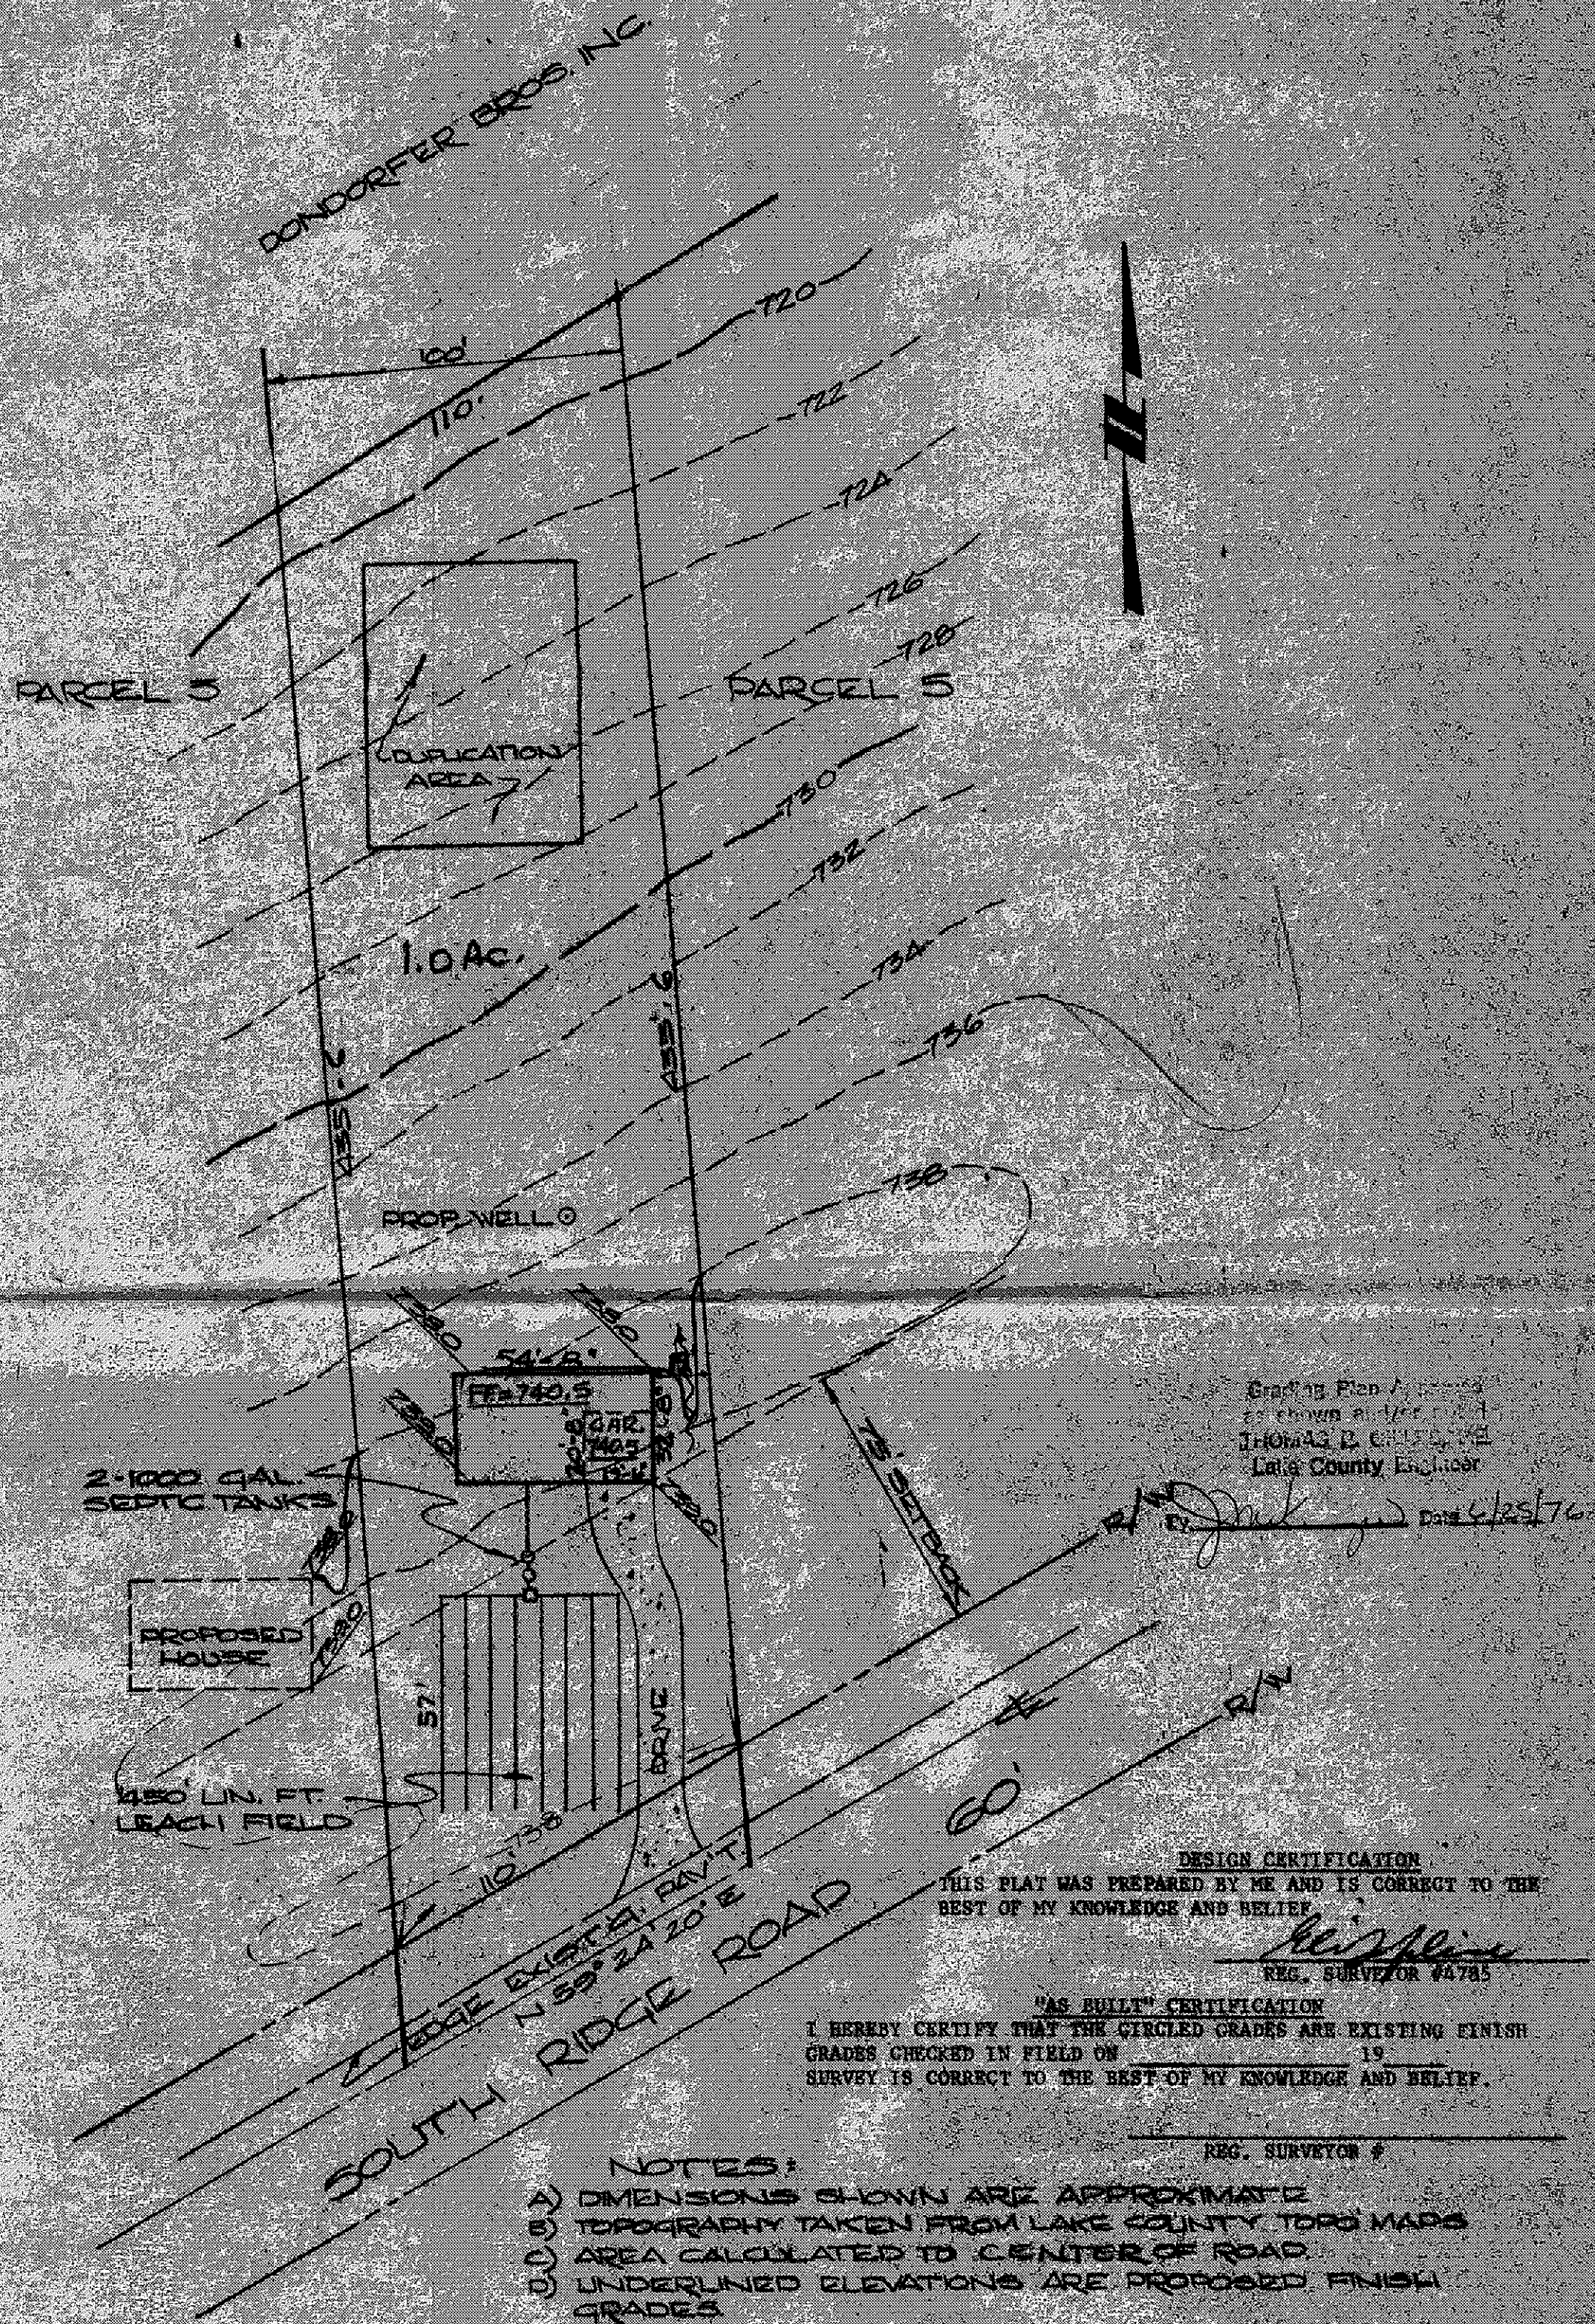

PARCEL #4

APPROVED
 SIDE LINES & SET BACK
 PERRY TOWNSHIP ZONING
 PERMIT NO. 1716
 ZONING INSPECTOR

R.W. Rittenhouse

35-87 North Ridge Rd.

SITE PLAN
 FOR

RIDGEVIEW HOMES

Division of Lake County

PART OF LOT 57

PERRY TOWNSHIP, LAKE COUNTY, OHIO

Colpetzer - Woods Consultants, Inc.

CONSULTING ENGINEERS AND SURVEYORS
 PAINESVILLE, OHIO 44077

*75-163

DATE NOV 1975
 SCALE 1"=40'
 DRAWN BY SM
 CHECKED BY
 P.E. #