

SITE PLANfor: **McCullough Builders and Developers**

CLIENT

P.O. Box 349
ADDRESS**Perry Ohio 44081**
CITY STATE ZIP**41****South Perry Pines**

SUBLOT No.

SUBDIVISION NAME

VOL. PAGE

Perry Twp.**Ohio**

LOT

TRACT

CITY

STATE


Foresight Engineering Group**Engineers & Surveyors**440 286-1010
440 286-1034 fax
320 Center Street, Unit F
Chardon, Ohio 44024**DESIGN CERTIFICATION**

This Site Plan was prepared by Foresight Engineering Group, Inc., and is correct to the best of my knowledge and belief.

NAME

CHECK LIST

LOT DIMENSIONS & BEARINGS
TIE TO NEAREST STREET
SUBLOT No. (PARCEL No.)
SURROUNDING OWNERS
BUILDING DIMENSIONS
SETBACK, SIDEYARD, REARYARD
FINISH GRADES
DRIVE & APRON TYPE, WIDTH, THICKNESS
SIDEWALK TYPE, WIDTH, THICKNESS
CULVERT TYPE, DIAM., LENGTH
WATER MAIN SIZE, LOCATION
SAN. SEWER SIZE, % GRADE, LOC.
SAN. MH. CAST. ELEV., INV. ELEV.
SAN. CONN. SIZE, % GRADE, LOC.
STORM SEWER SIZE, % GRADE, LOC.
STORM MH. CAST. ELEV., INV. ELEV.
PAV'T TYPE, GRADE, CURBS
GAS LINE LOC., SIZE
SEPTIC SYSTEM & DUPLICATION
WELL LOCATION & ISOLATION RADIUS

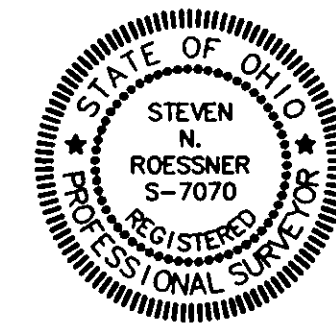

STATE SEAL

"AS BUILT" CERTIFICATION

I hereby certify that the circled information is existing as obtained on the site _____ 19____ and is correct to the best of my knowledge and belief.

NAME

SCALE: 1" = 40'

FILE NAME: Mcc10001/field


DATE: January 31, 2000

BENCHMARK:

Catch Basin Rim Elev. = 714.61


"I, the undersigned hereby certify that this topography, indicated by 6", 1' or 2' contours, and the elevations shown hereon represent an actual field survey made by Foresight Engineering Group, Inc. on the 17 day of January, 2000 and that the elevations were taken at appropriate intervals and that as of that date they existed as indicated hereon."

NAME

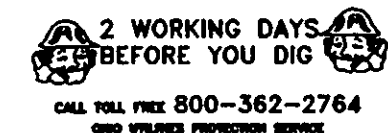


EXISTING UNDERGROUND UTILITIES NOTES:
The location both horizontal and vertical of the underground utilities shown hereon, have been obtained by a diligent and comprehensive search of available records. Verification by field observation, has been conducted where practical. However, Foresight Engineering Group, Inc. does not guarantee the completeness nor accuracy thereof.

SYMBOL LEGEND	
■	Iron Pin Found In Monument Box
○	Iron Pin Found
□	Fire Hydrant
□	Catch Basin
○	Cable TV
+	Stop Sign
○	Manhole
○	Light Pole

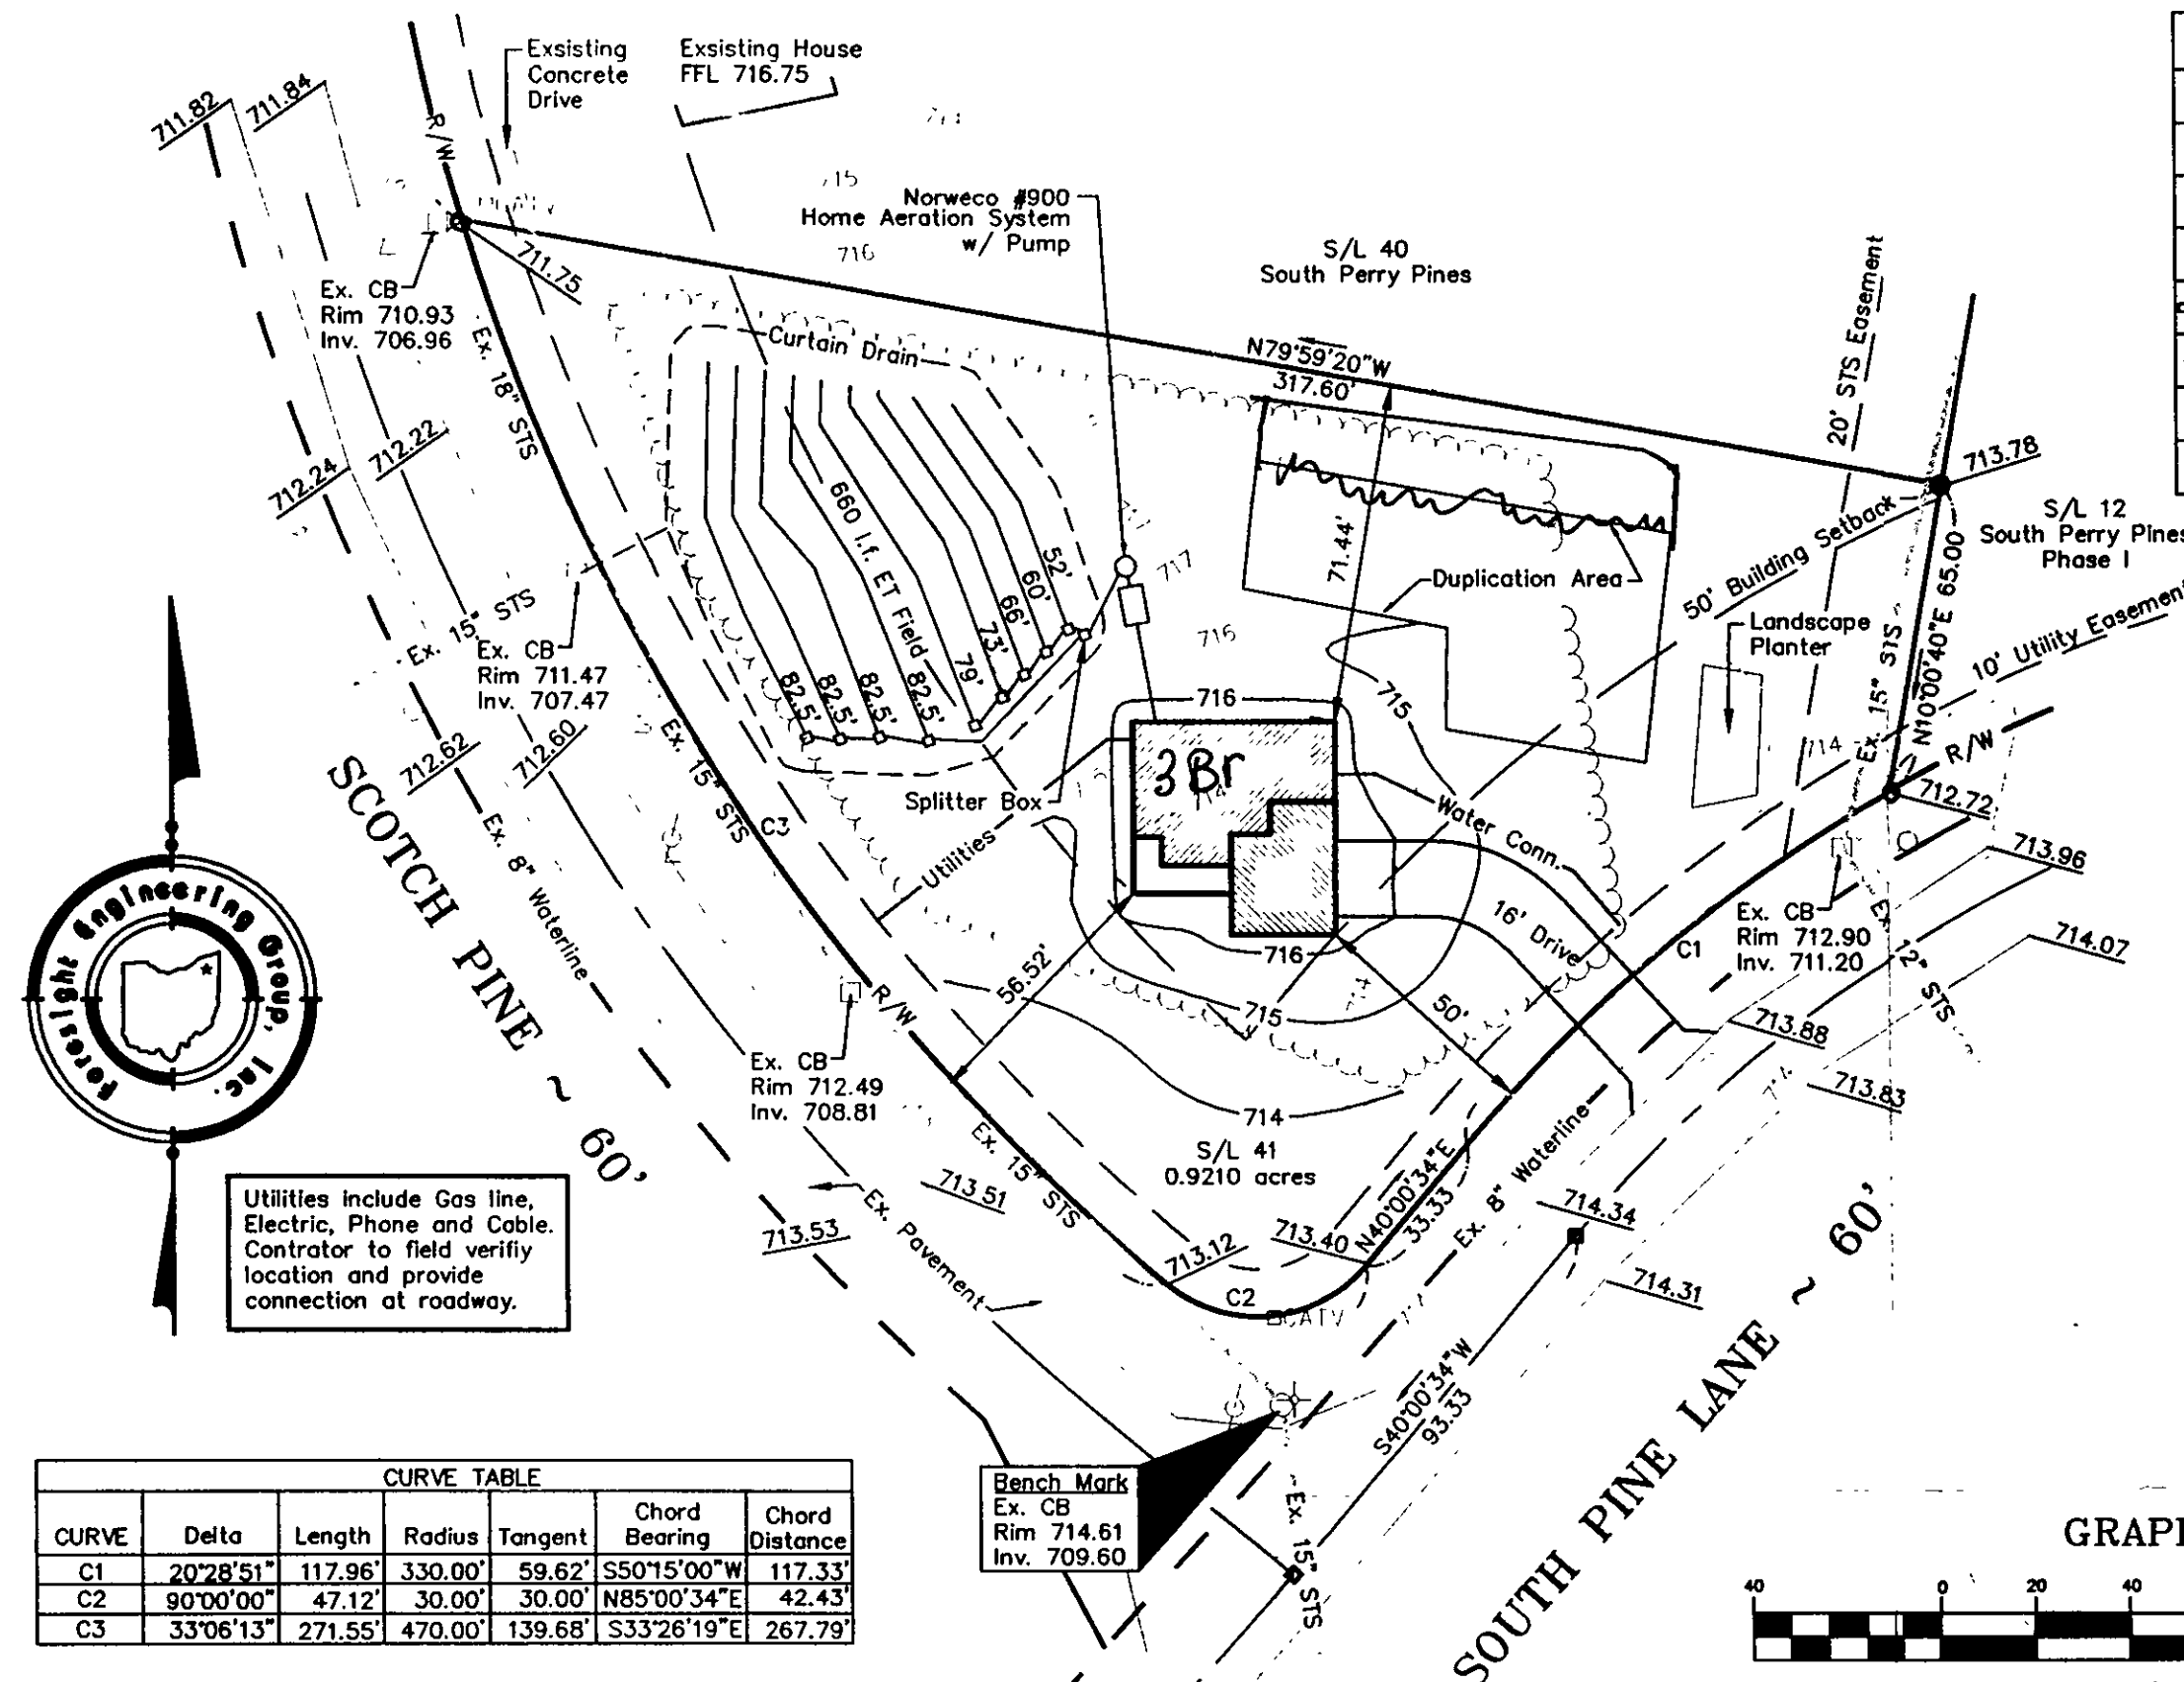

APPROVED
SIDE LINES & SET BACK
PERRY TOWNSHIP ZONING
PERMIT NO. 0942
ZONING INSPECTOR

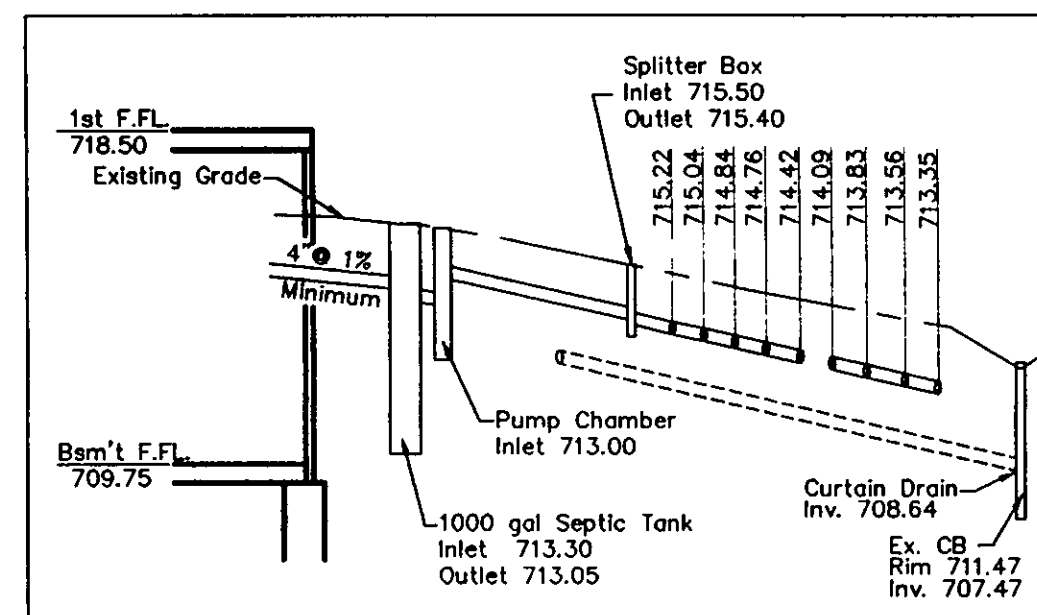**Hydraulic Profile**