


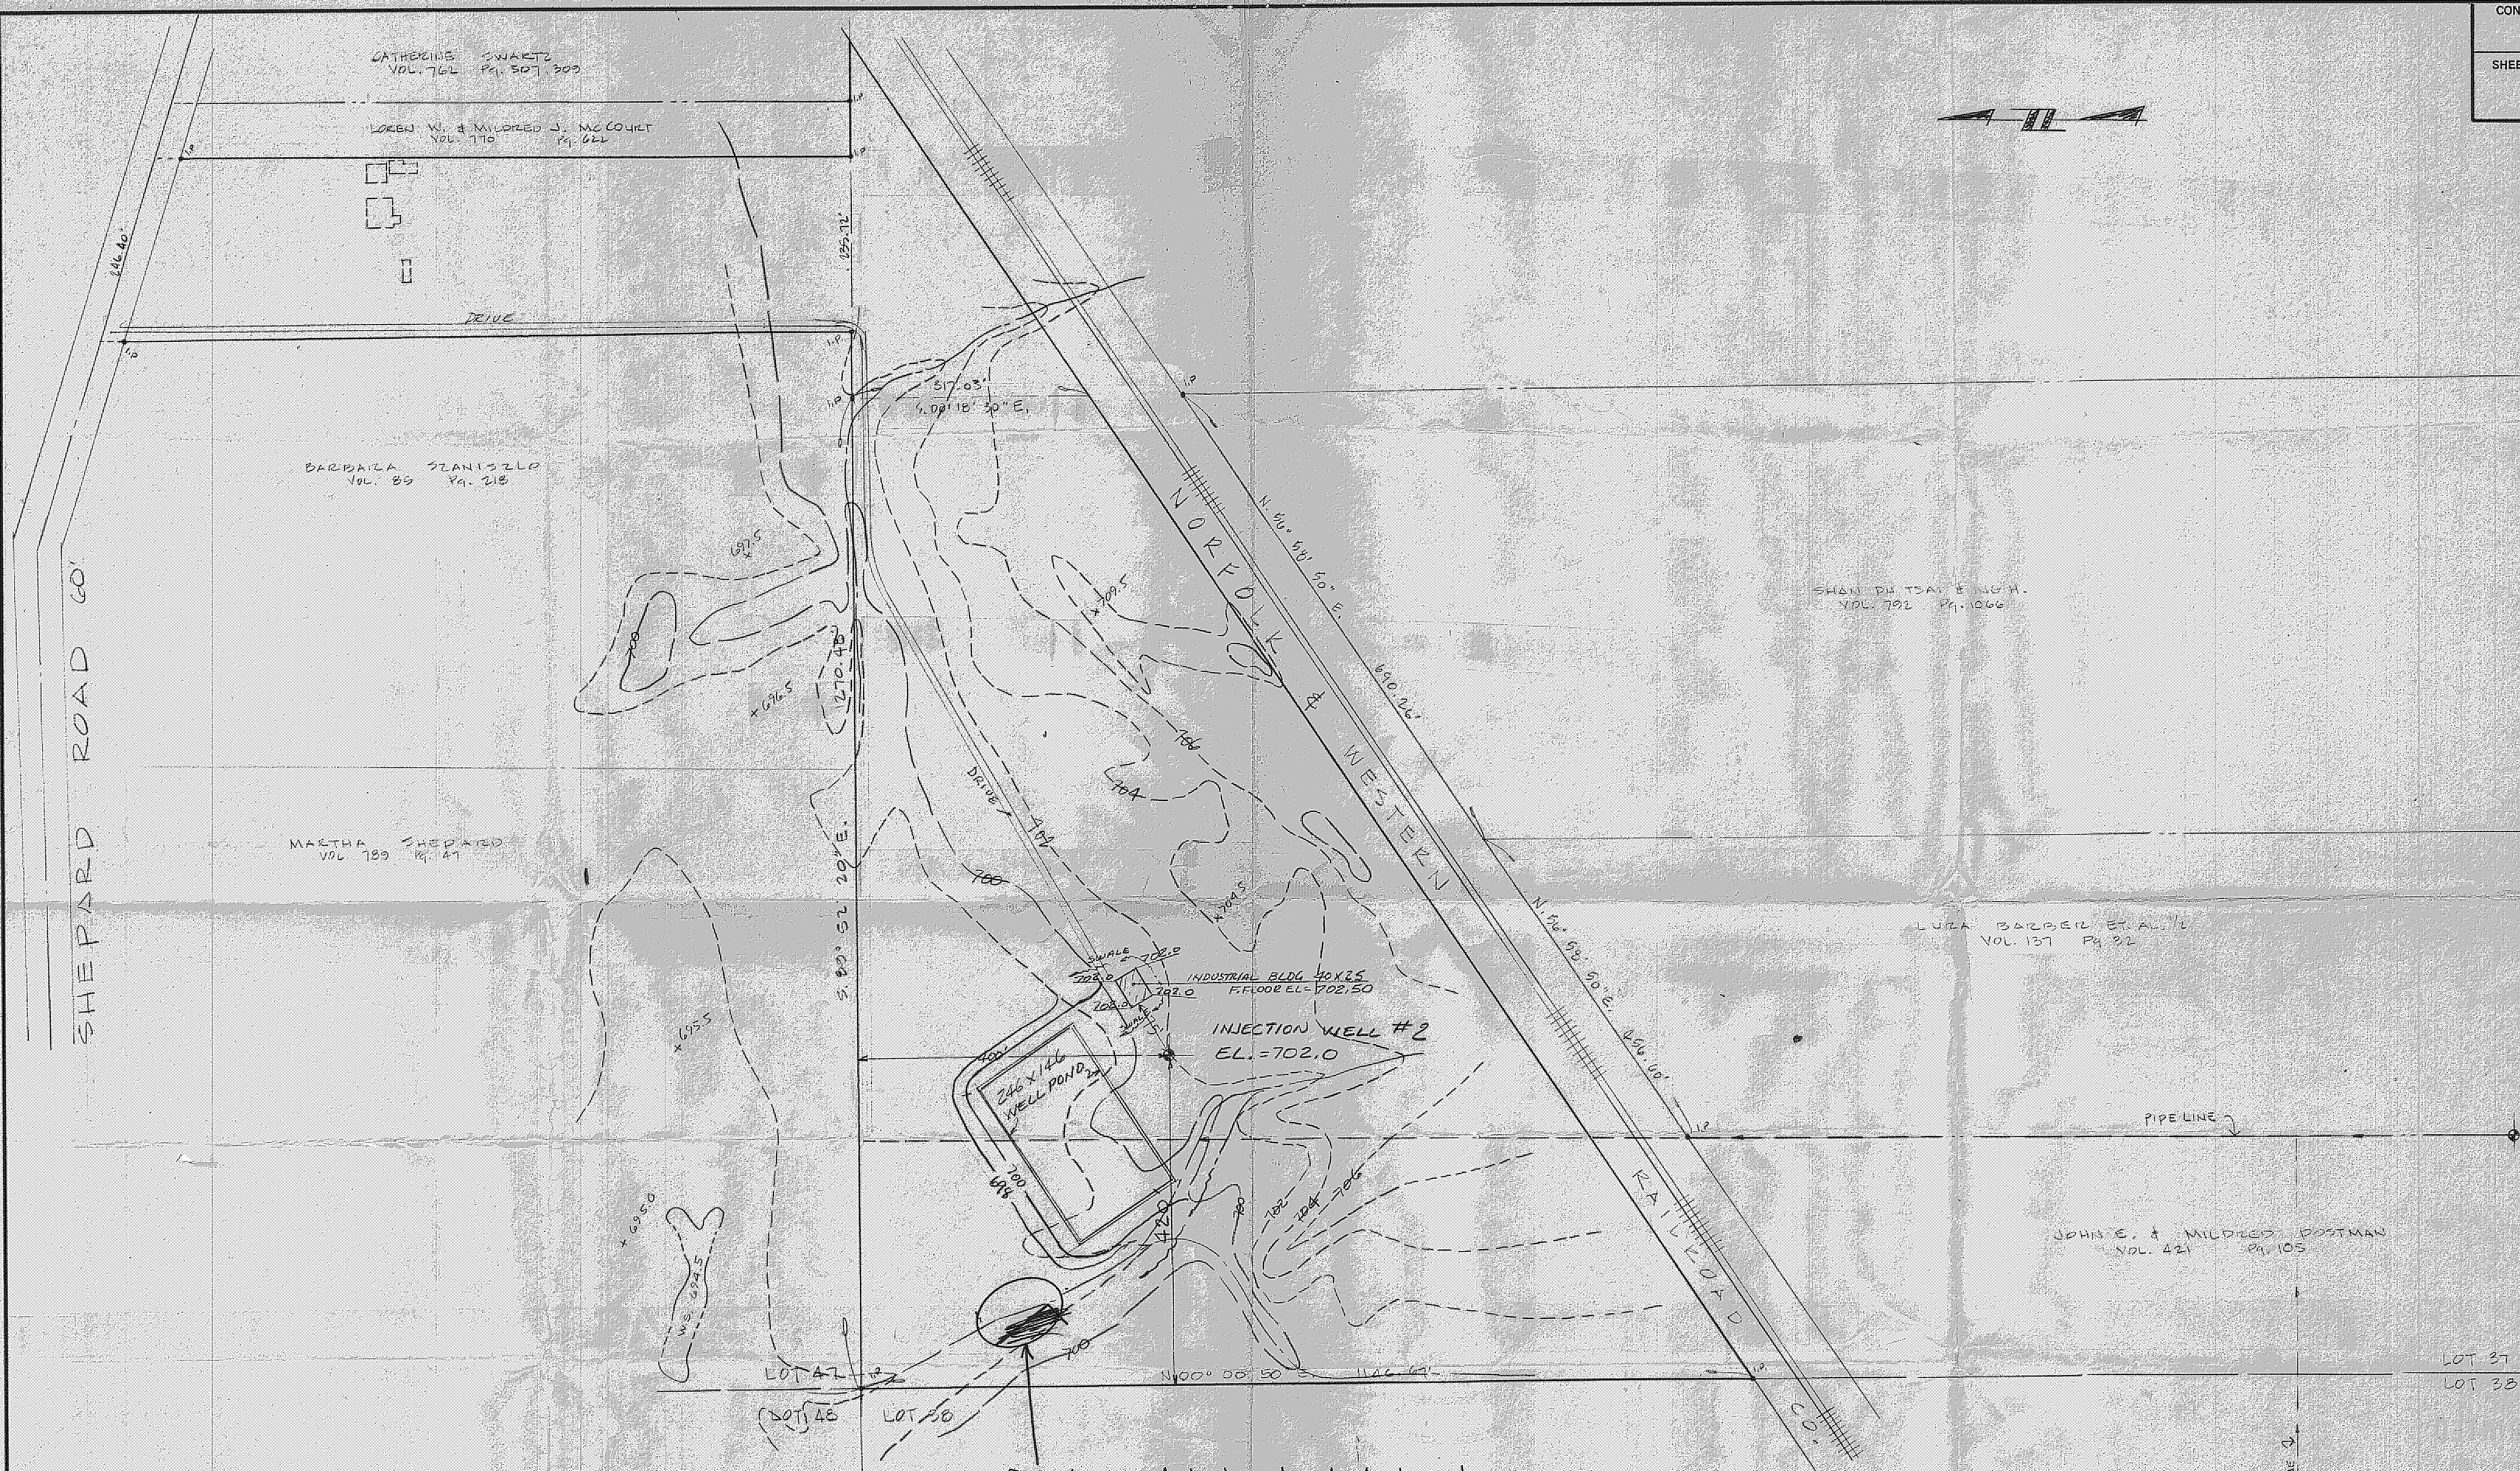


Siltation pond to be placed at downstream limits of construction & maintained until proper erosion control has been placed & project completed. Pond to be min. 2' below existing ditch flowline.
NOTE: CONTOUR LINES TAKEN FROM LAKE COUNTY TOPO MAPS

DESIGN CERTIFICATION
THIS PLAN WAS PREPARED BY ME AND IS CORRECT TO THE BEST OF MY KNOWLEDGE AND BELIEF.
[Signature]
REG. SURVEYOR NO. 4285

AS BUILT CERTIFICATION:
I HEREBY CERTIFY THAT THE CIRCLED GRADES ARE EXISTING FINISH GRADES CHECKED IN THE FIELD ON SURVEY IS CORRECT TO THE BEST OF MY KNOWLEDGE AND BELIEF.
REG. SURVEYOR NO.

REV. No.	DESCRIPTION	DATE	BY	CHK'D

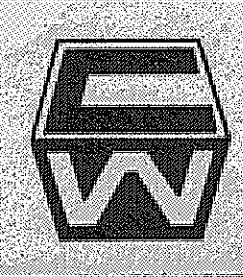**COLPETZER · WOODS**
CONSULTANTS, INC.
MENTOR, OHIO 44060

DATE 9-79
SCALE: HOR. 1"=100'
VERT. 1"=10'
DRAWN BY *[Signature]*
CHK'D BY *[Signature]*
F.B. # PG.

PLAT OF PIPELINES & WELLS
for CALHIO CHEMICALS INC.
LOT 47 PERRY TOWNSHIP
LAKE COUNTY OHIO

Grading Plan Approved
as shown and/or noted
THOMAS P. GILLES, P.E.
Lake County Engineer
By *[Signature]* Date 9-20-79