



MICHAEL C. GRAY  
DOC. No. 980018250  
4-30-98 L.C.O.R.  
P.P. No. 3A-26-23

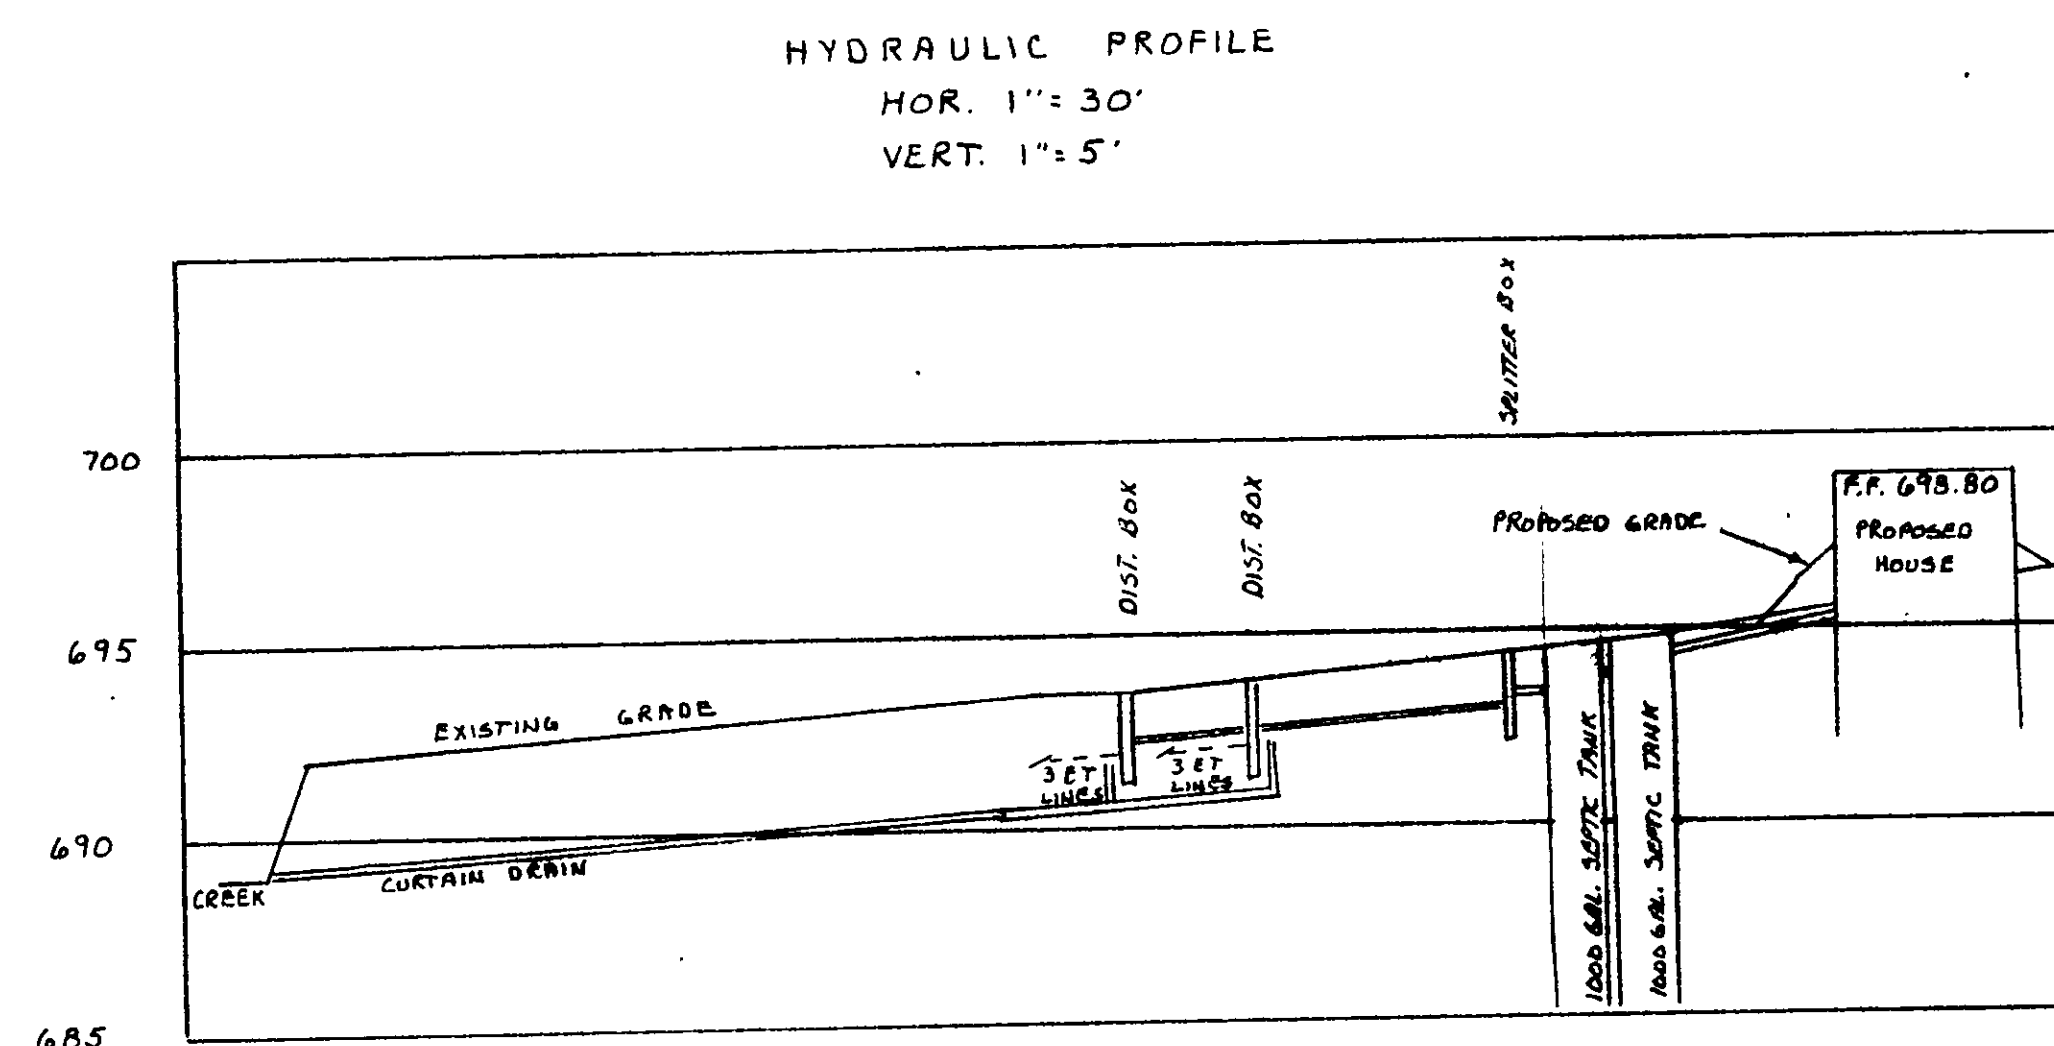

REVIEWED AND ACCEPTED  
LAKE COUNTY GENERAL  
HEALTH DISTRICT

Date 7-3-00 By Donald B Norris

SEWAGE DISPOSAL PERMIT MUST BE OBTAINED BY A LAKE COUNTY LICENSED INSTALLER BEFORE INSTALLATION IS STARTED.

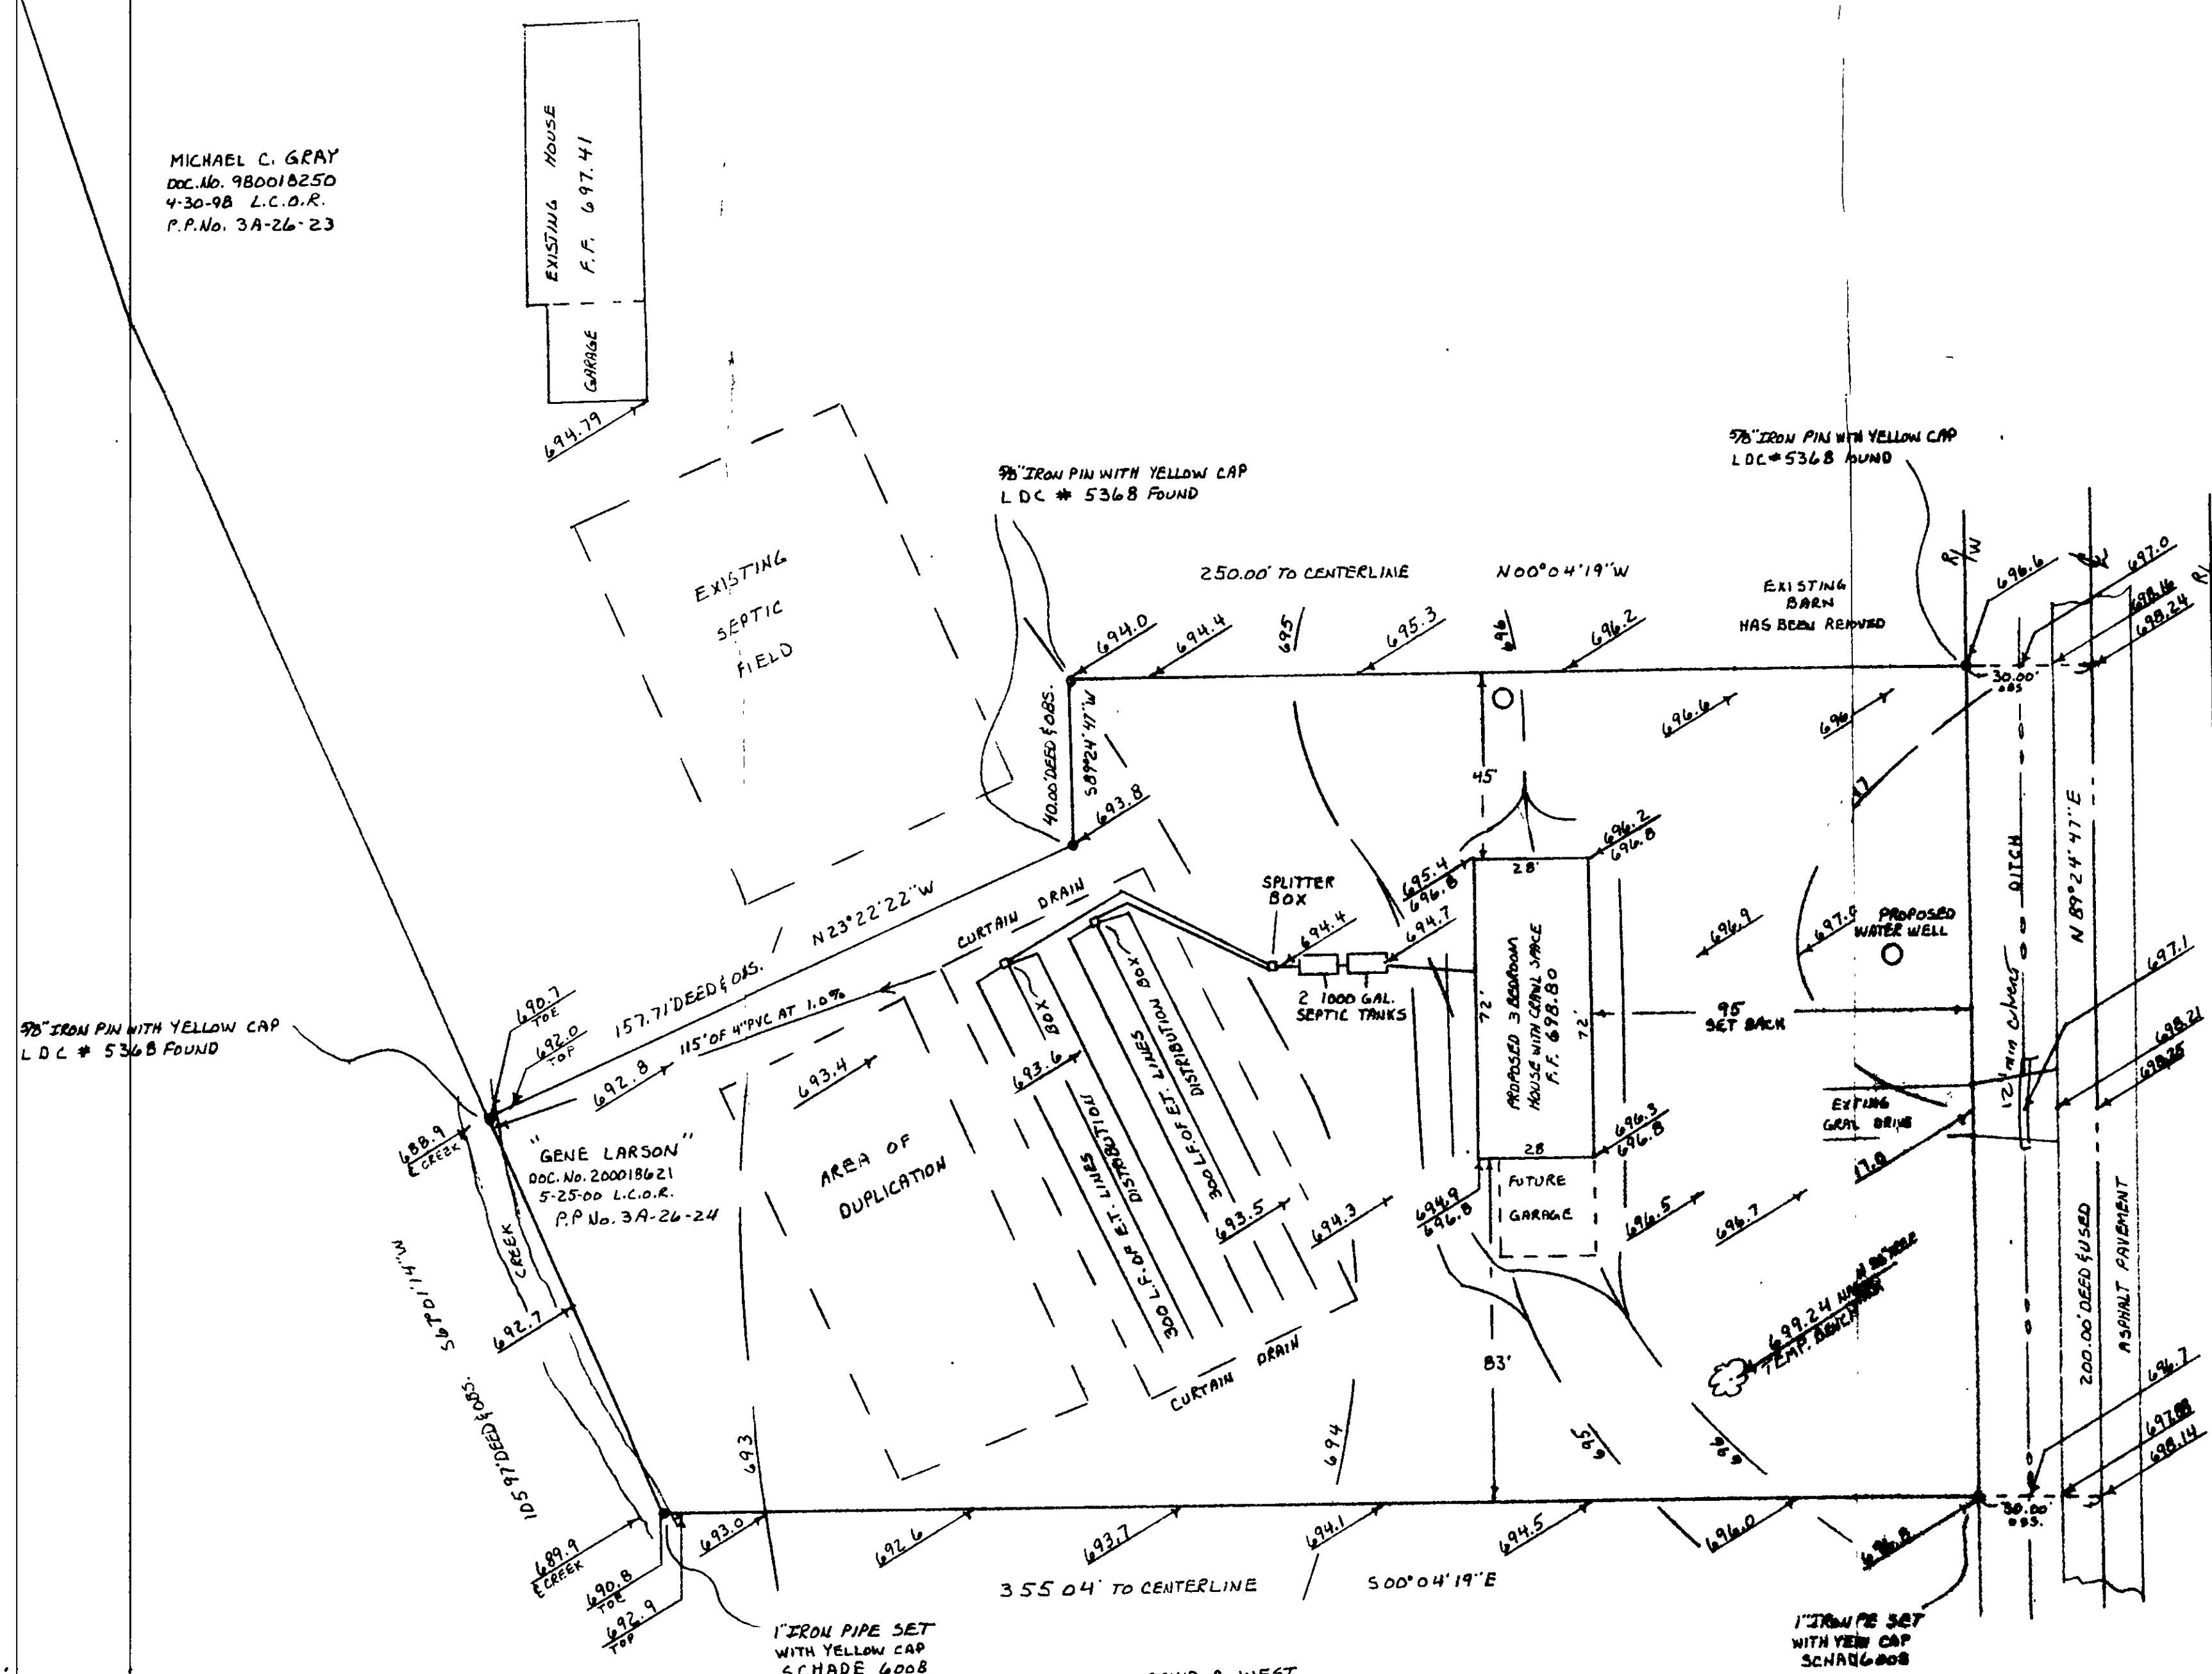

DAVID A. WEST  
VOL. 1044 PG. 463  
B-30-94 L.C.O.R.  
P.P. No. 3A-26-21

I, THE UNDERSIGNED, HEREBY CERTIFIED THAT THIS TOPOGRAPHY, INDICATED BY 'CONTOURS AND ELEVATIONS SHOWN HEREON, REPRESENTS AN ACTUAL FIELD SURVEY MADE BY ME ON THE 5<sup>TH</sup> DAY OF MAY - 2000 AND THAT THE ELEVATIONS WERE TAKEN AT APPROPRIATE INTERVALS AND THAT AS OF THAT DATE THEY EXISTED AS INDICATED HEREON.

*W. Wade F. Schade Jr.*

WILLARD F. SCHADE JR. PROFESSIONAL SURVEYOR NO. 6008

A circular professional seal for a registered surveyor in the State of Ohio. The outer ring contains the text "STATE OF OHIO" at the top and "REGISTERED SURVEYOR" at the bottom, separated by a small star on the left. The center of the seal contains the name "WILLARD F. SCHADE, JR." and the number "6008".

**Grading Plan Approved  
as shown and/or noted  
THOMAS P. GILLES, P.E.  
Lake County Engineer**

By TAM Date 7/2/2009

ROOF DRAINS  
SHALL DISCHARGE  
TO SPLASH BLOCKS.

CKS. APPROVED  
SIDE LINES & SET BACK  
PERRY TOWNSHIP ZONING  
PERMIT NO. 6995  
ZONING INSPECTOR

|                                                             |   |                         |                          |
|-------------------------------------------------------------|---|-------------------------|--------------------------|
| SCHADE SURVEYING<br>4043 EME STREET WILLOWBUD, OHIO 44094   |   | COMPANY<br>440 757-6454 |                          |
| SITE PLAN<br>FOR: GENE LARSON                               |   | SCALE<br>1" = 30'       | DRAWN BY<br>J. W. SCHADE |
| SHEPARD ROAD PERRY TOWNSHIP, OHIO<br>LOT No. 47 LAKE COUNTY |   |                         |                          |
| DATE<br>6-5-2000                                            | APPROVED BY<br> |                         | DRAWN<br>01              |