





SILVERTREE CT (60')

NO.	RADIUS	Δ	ARC	CHORD	TAN.	CHORD BEARING
1	85.00	57°32'48"	65.29	62.58	35.70	N 74°15'39"E
2	50.00	36°58'27"	32.22	31.87	18.89	N 63°58'58"E

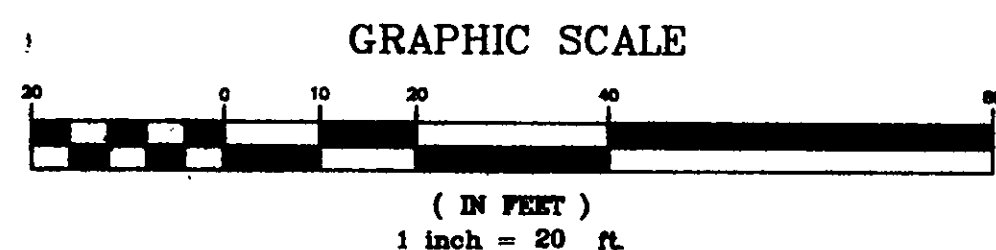

1. The Contractor Shall Verify the Following Before Starting:
Finish Floor Elevations and House Size.
Location and elevation of existing utility connections.
2. Contractor Shall Contact OUPS at least 2 Working Days prior to construction, 1-800-362-2764.

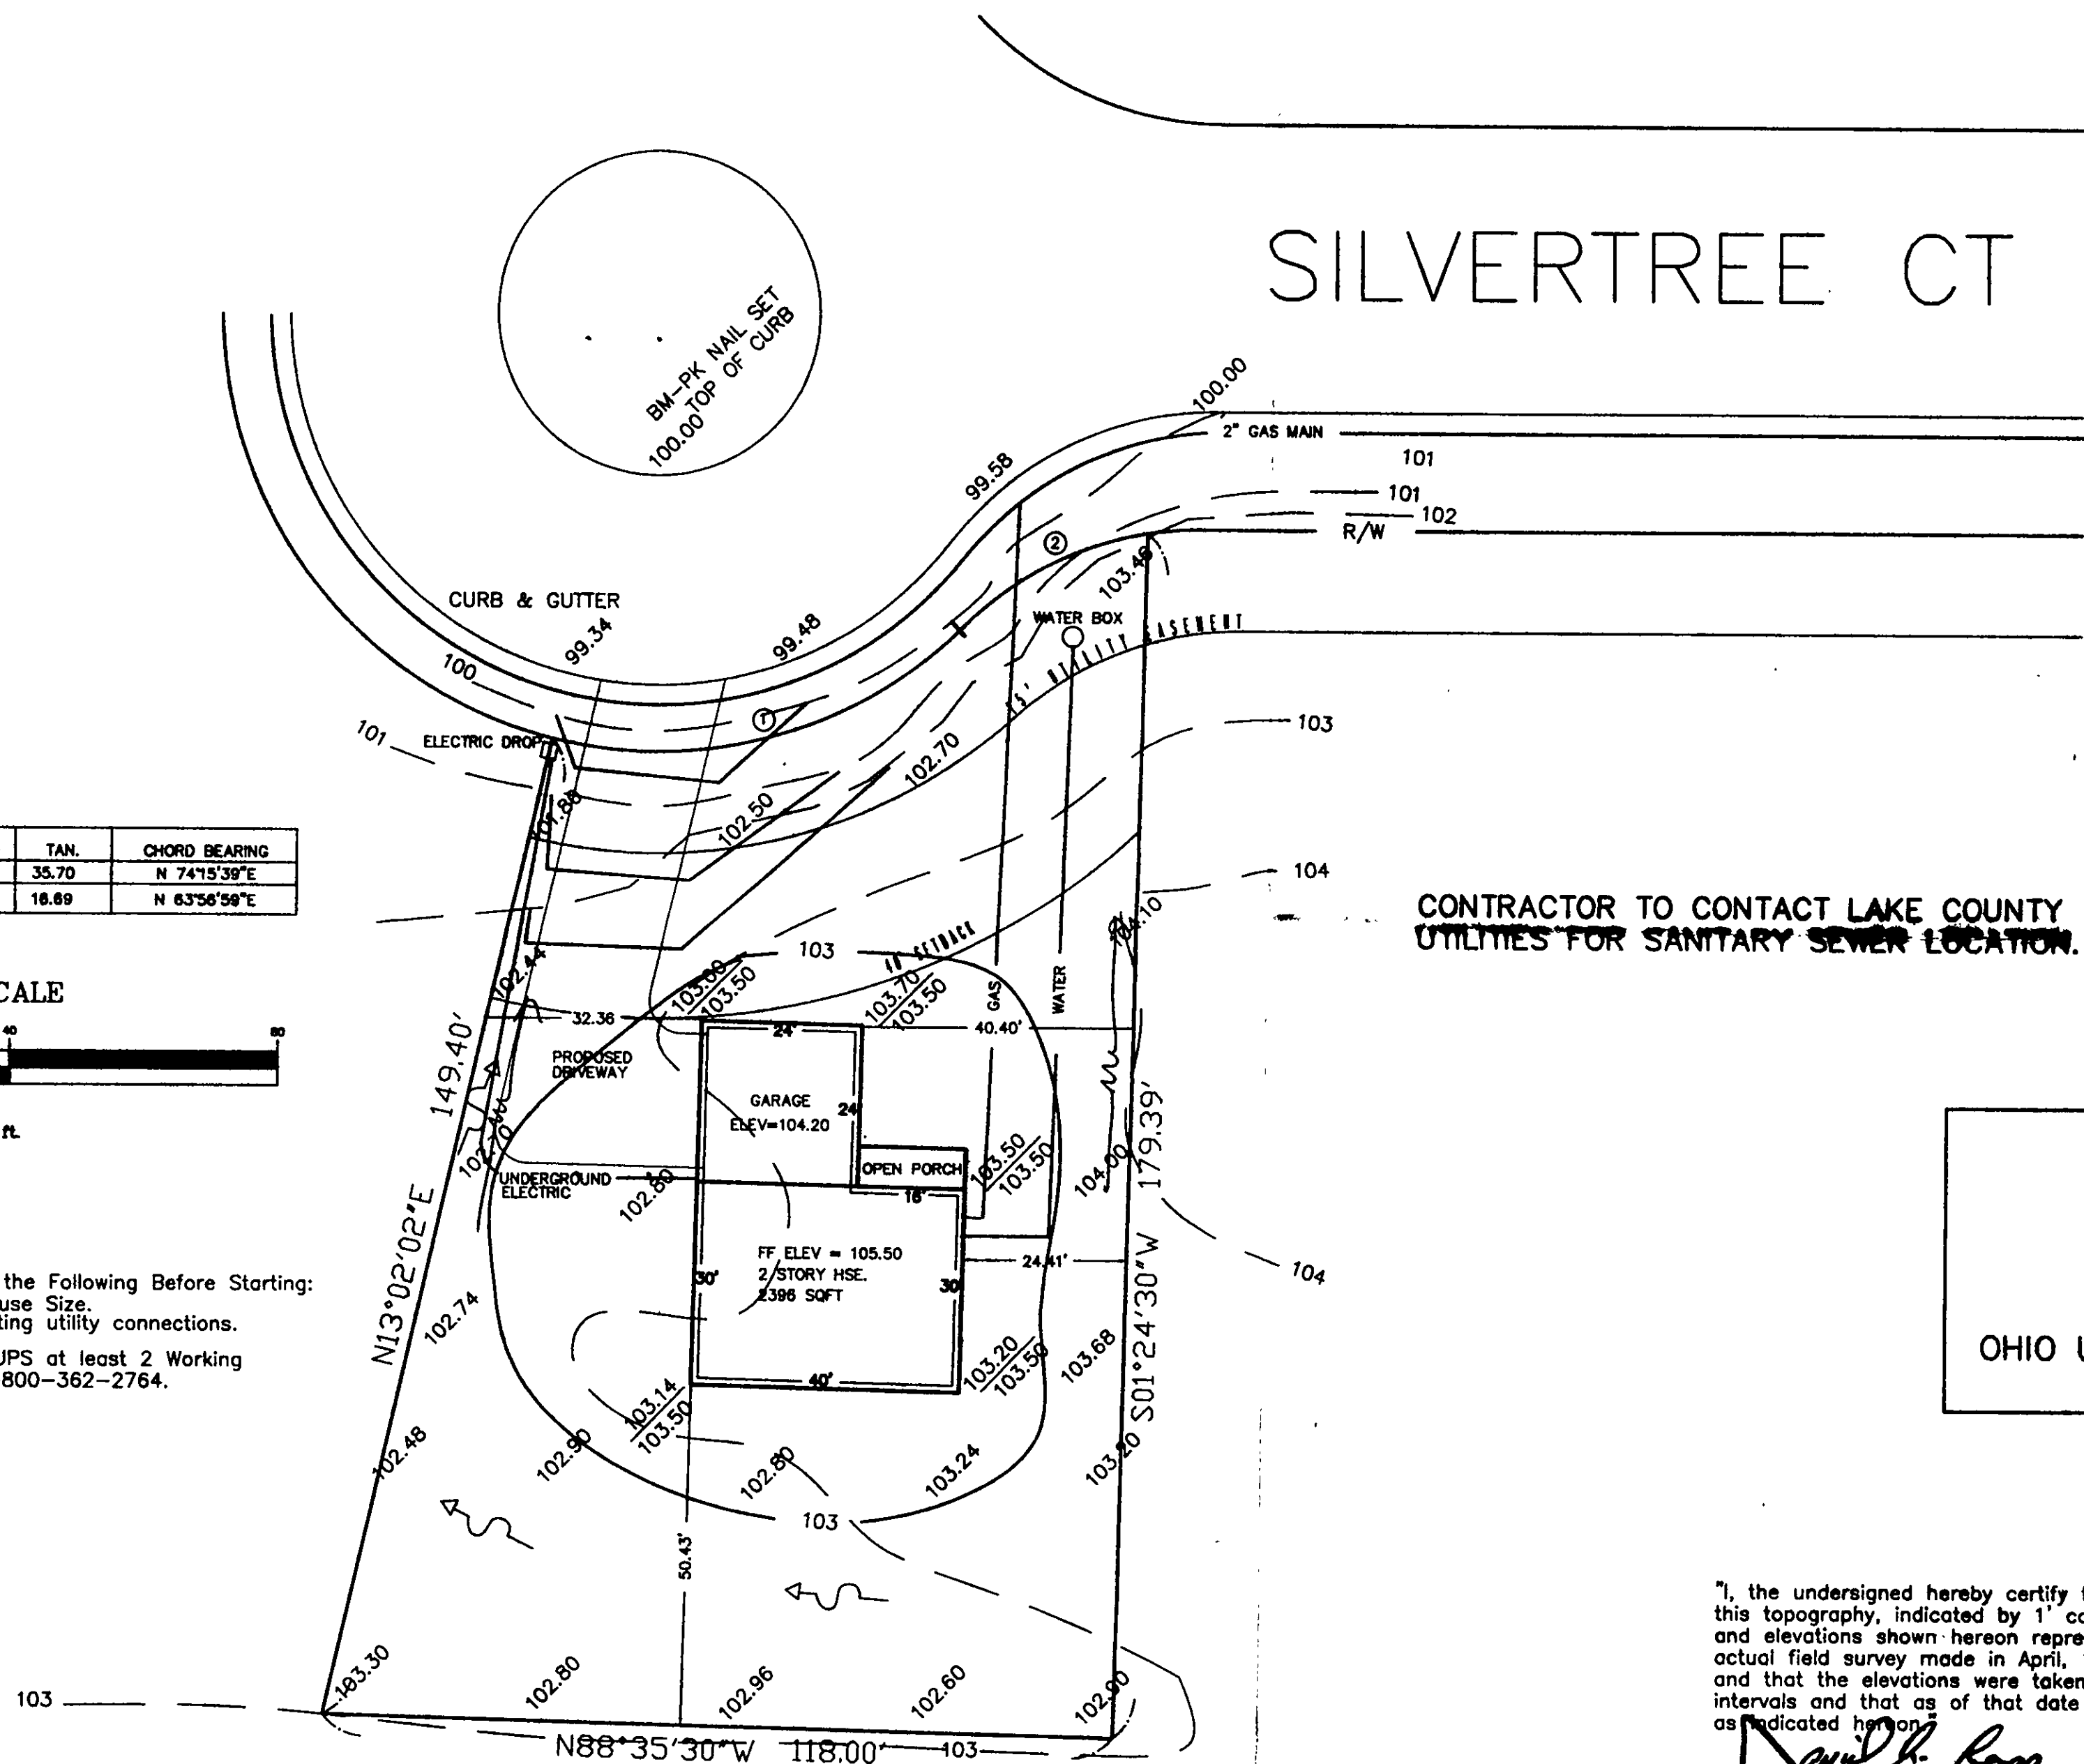

CONTRACTOR TO CONTACT LAKE COUNTY UTILITIES FOR SANITARY SEWER LOCATION.

2 WORKING DAYS
BEFORE YOU DIG
CALL
800-362-2764
TOLL FREE
OHIO UTILITIES PROTECTION SERVICE

"I, the undersigned hereby certify that this topography, indicated by 1' contours and elevations shown hereon represents an actual field survey made in April, 1999 and that the elevations were taken at appropriate intervals and that as of that date they existed as indicated hereon."

David A. Rapp 4-6-99
David A. Rapp Reg. No.



Grading Plan Approved
as shown and is not to be
used for any other purpose
THOMAS R. GILLES, P.E.
Lake County Engineer

By *Tom* Date *4-1-99*
State of Ohio
ROOF DRAINS
SHALL DISCHARGE
TO SPLASH BLOCKS

COR Consultants, Inc.

23 S. Forest St. Geneva, Ohio 44041 440-466-8085

DATE: April 6, 1999
DRAWN BY: R. ORIENT
CHECKED BY: D. RAPP
APPROVED BY: Name
PS No. 7597

Charles Hughes
1516 Secena Dr.
Madison, Ohio 44057

S/L 10 on SILVERTREE COURT
SILVERWOOD SUBDIVISION

MADISON TWP