
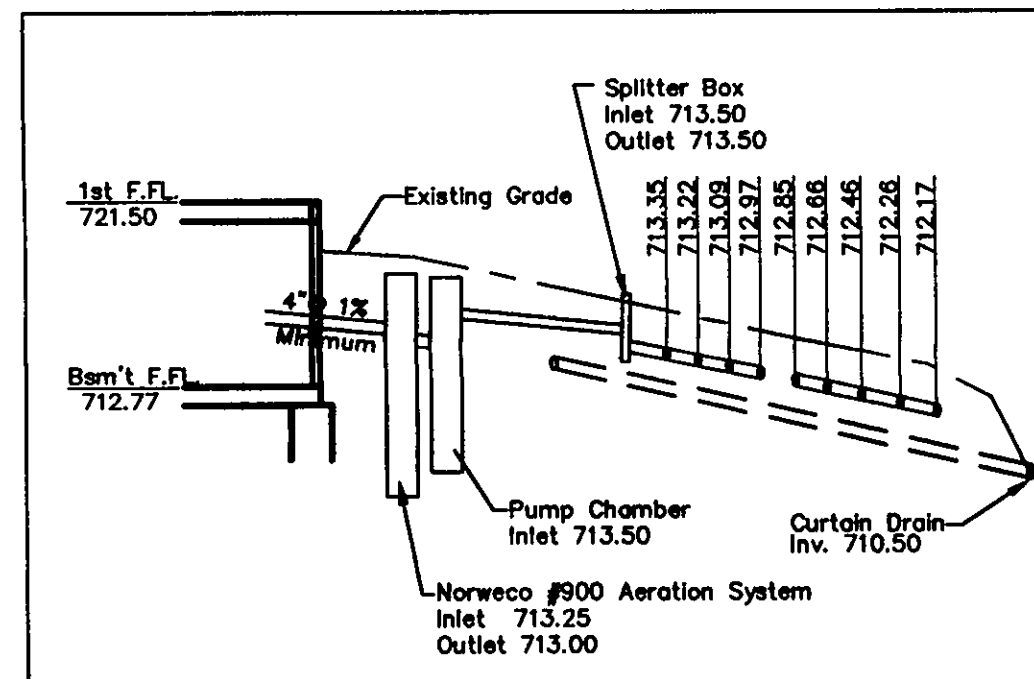
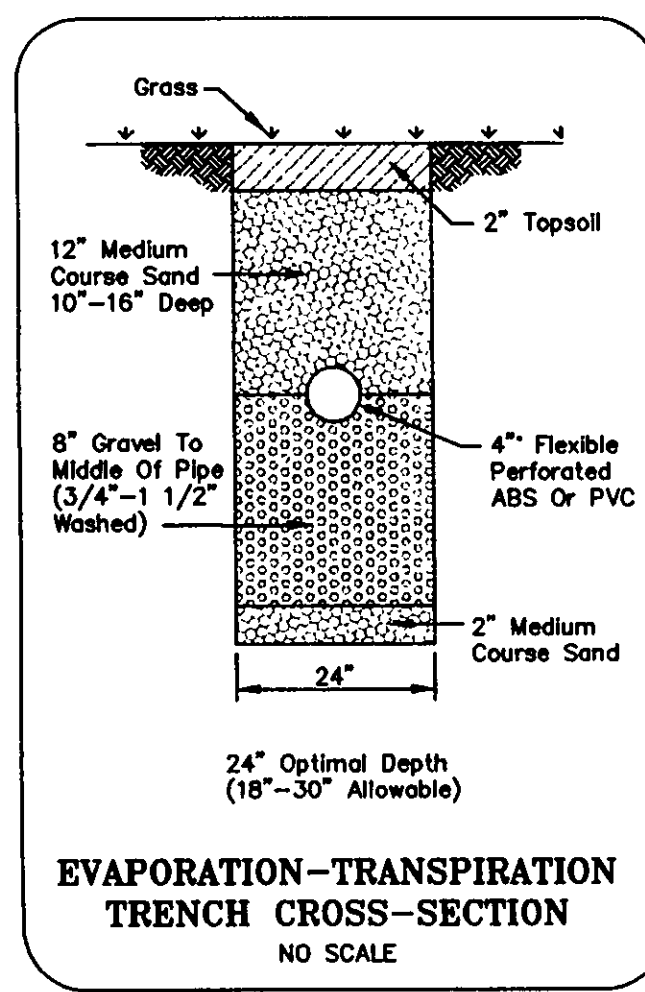
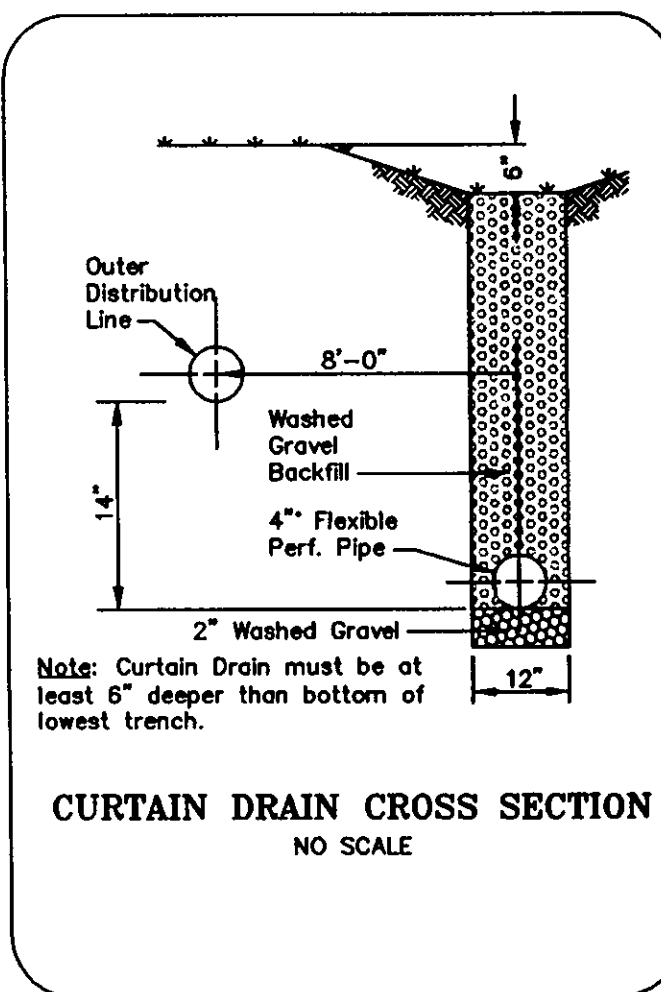



REVIEWED AND ACCEPTED
LAKE COUNTY GENERAL
HEALTH DISTRICT

Date 11-4-99 BY Arnold B. Norris

SEWAGE DISPOSAL PERMIT MUST BE
OBTAINED BY A LAKE COUNTY LICENSED
INSTALLER BEFORE INSTALLATION IS
STARTED

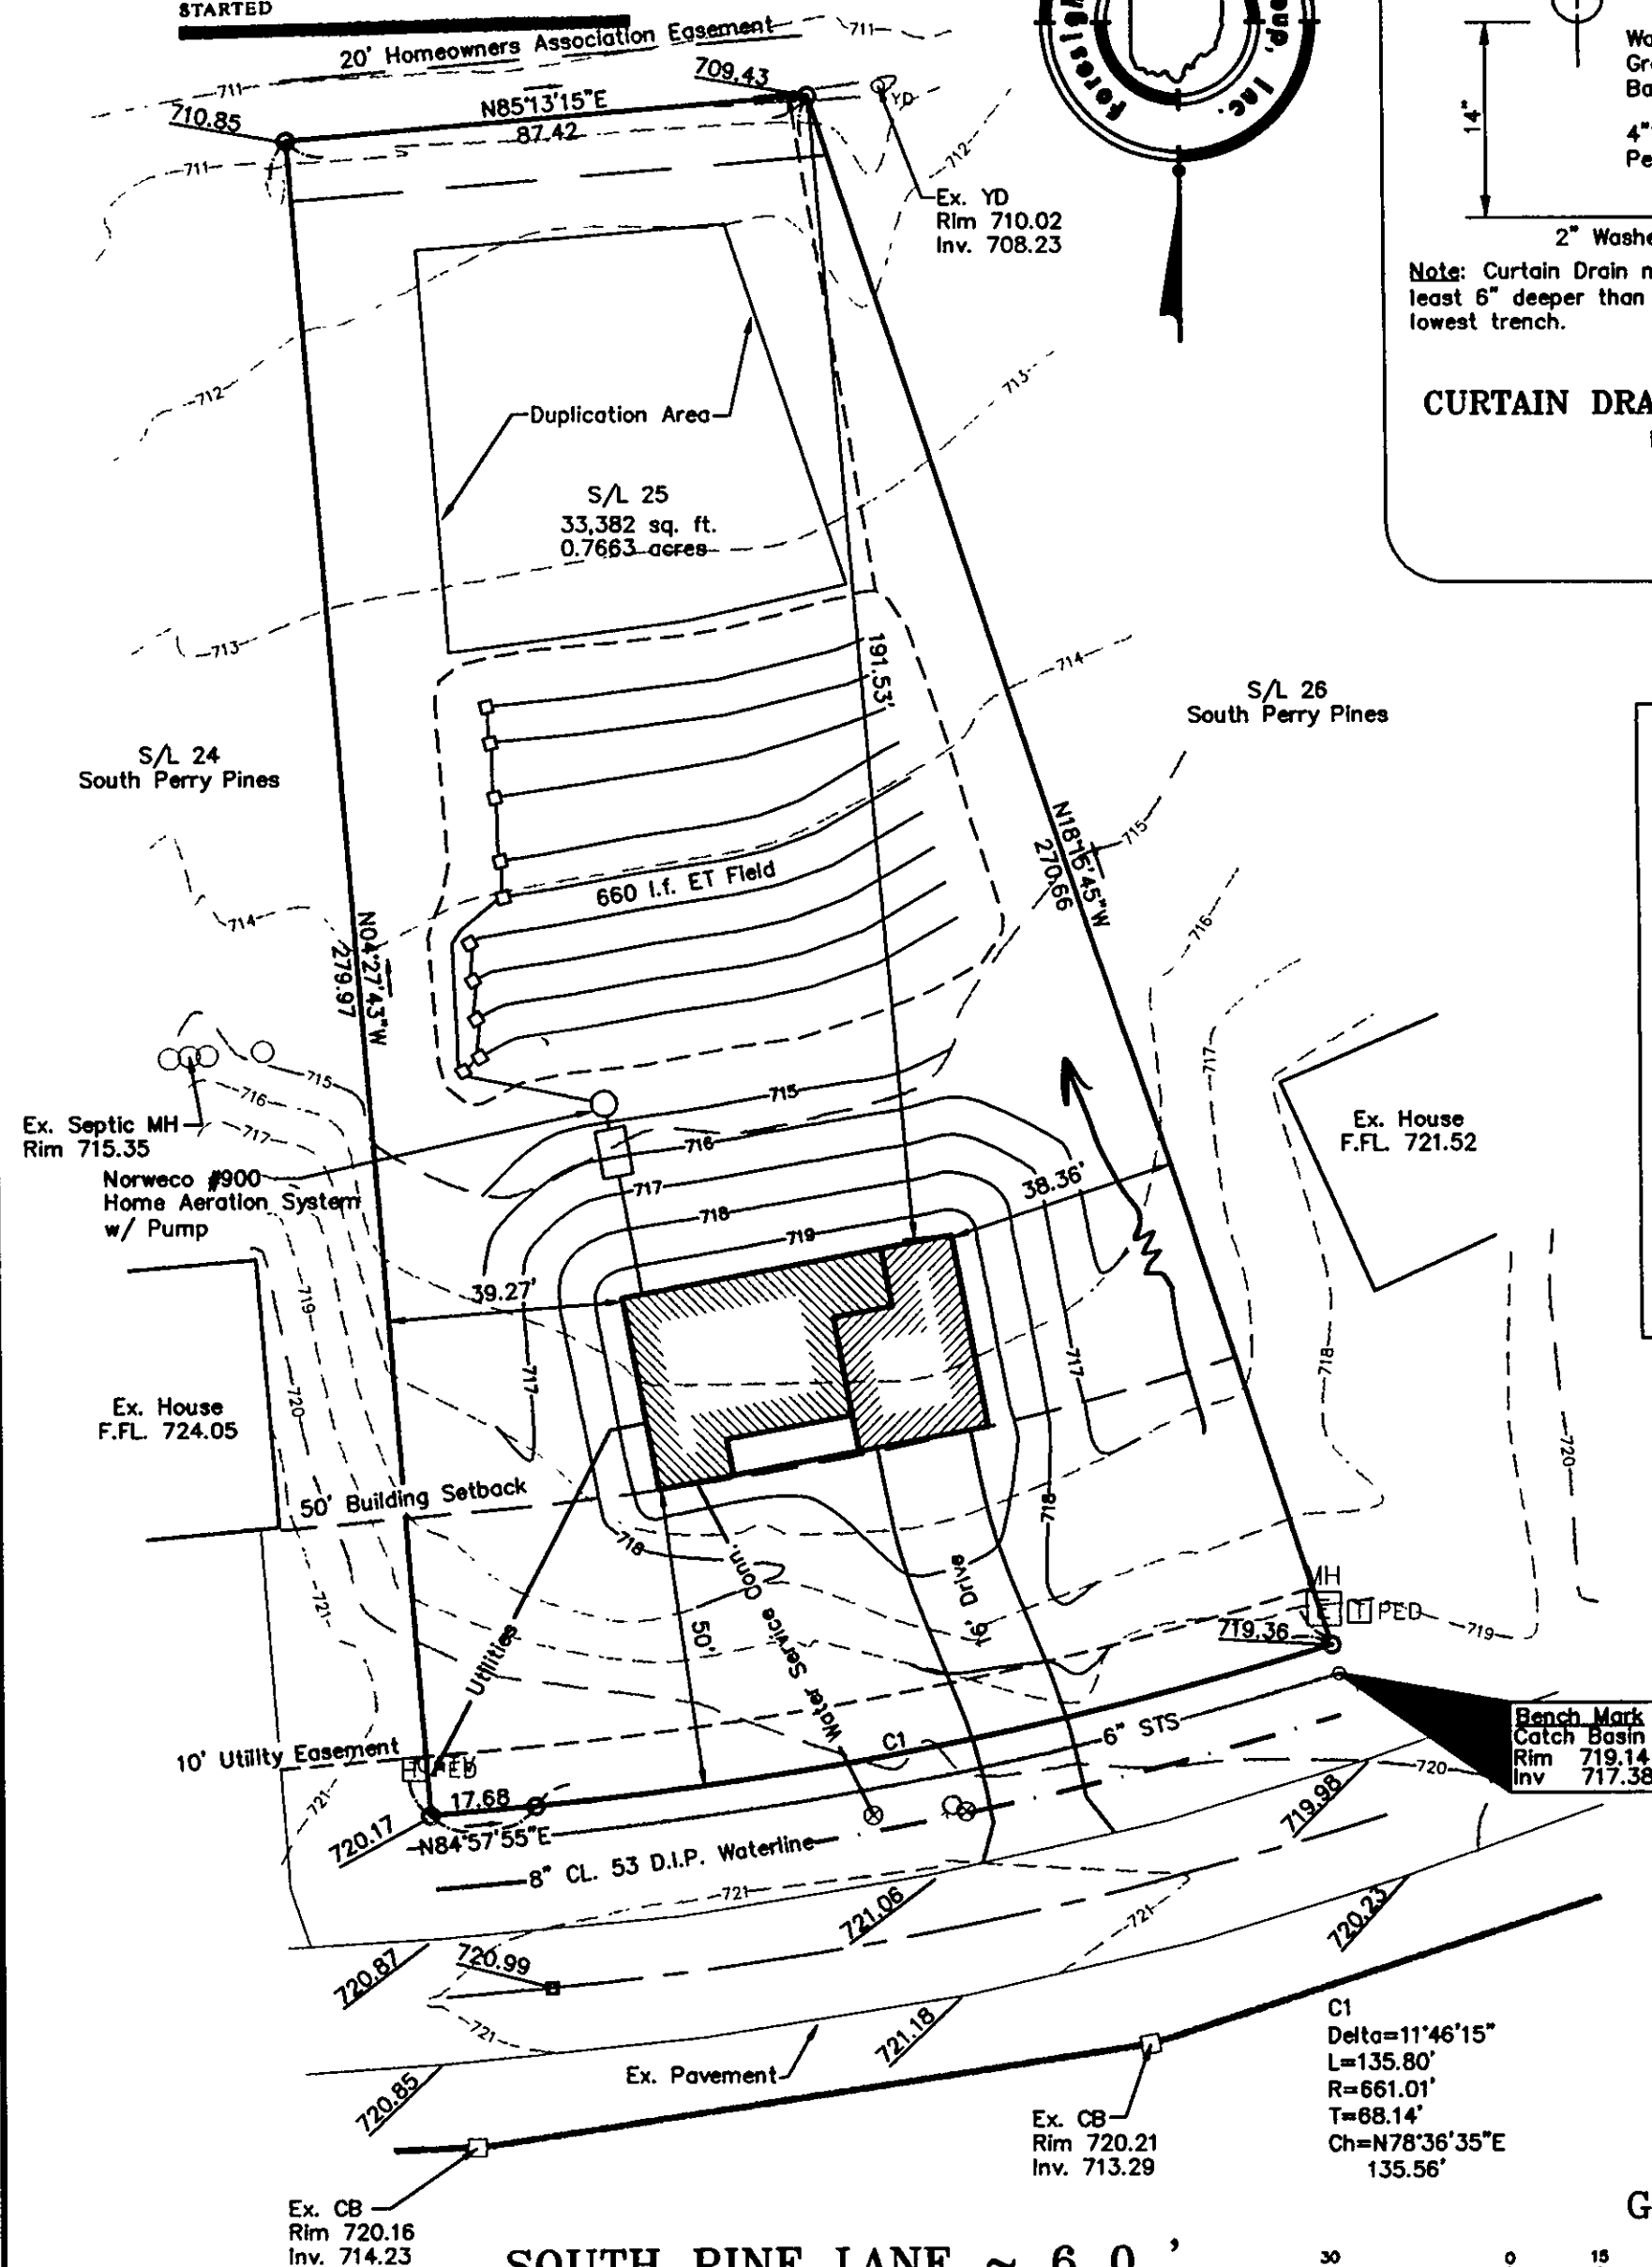

Hydraulic Profile

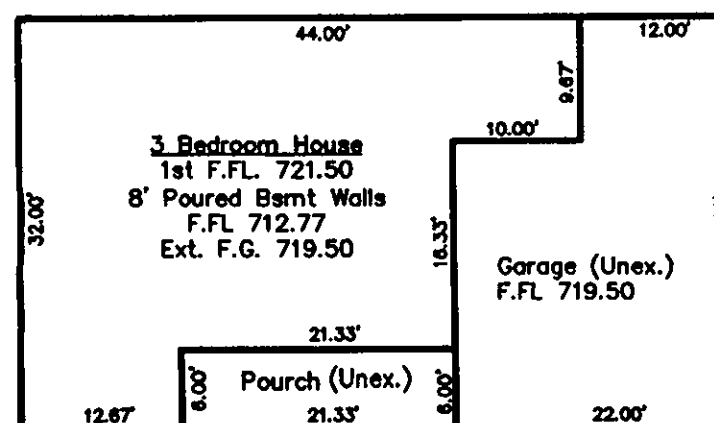

Grading Plan Approved
as shown and/or noted
THOMAS P. GILLES, P.E.
Lake County Engineer

By TAM Date 11/12/99
Swale as Shown

GRAPHIC SCALE



(IN FEET)
1 inch = 30 ft.

SOUTH PINE LANE ~ 60'

SITE PLAN

for: **McCullough Builders and Developers**

CLIENT

P.O. Box 349

Perry Ohio 44081

ADDRESS

CITY STATE ZIP

25

South Perry Pines

SUBLOT No.

SUBDIVISION NAME

VOL. PAGE

Perry

Ohio

LOT

TRACT

CITY

STATE

Foresight Engineering Group

Engineers &
Surveyors

440 286-1010
440 286-1034 fax
320 Center Street, Unit F
Chardon, Ohio 44024


DESIGN CERTIFICATION

This Site Plan was prepared by Foresight Engineering Group, Inc.,
and is correct to the best of my knowledge and belief.

Steve A. Roman
NAME

CHECK LIST

LOT DIMENSIONS & BEARINGS
TIE TO NEAREST STREET
SUBLOT No. (PARCEL No.)
SURROUNDING OWNERS
BUILDING DIMENSIONS
SETBACK, SIDEYARD, REARYARD
FINISH GRADES
DRIVE & APRON TYPE, WIDTH, THICKNESS
SIDEWALK TYPE, WIDTH, THICKNESS
CULVERT TYPE, DIAM., LENGTH
WATER MAIN SIZE, LOCATION
SAN. SEWER SIZE, % GRADE, LOC.
SAN. MH. CAST. ELEV., INV. ELEV.
SAN. CONN. SIZE, % GRADE, LOC.
STORM SEWER SIZE, % GRADE, LOC.
STORM MH. CAST. ELEV., INV. ELEV.
PAVT TYPE, GRADE, CURBS
GAS LINE LOC., SIZE
SEPTIC SYSTEM & DUPLICATION
WELL LOCATION & ISOLATION RADIUS

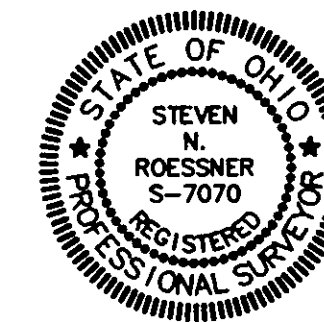

STATE SEAL

"AS BUILT" CERTIFICATION

I hereby certify that the circled information is existing as
obtained on the site _____ 19____ and is
correct to the best of my knowledge and belief.

NAME

SCALE : 1" = 30'


FILE NAME:
I: \Mcc19905

DATE : October 25, 1999

BENCHMARK: Catch Basin Rim Elev. = 719.14

"I, the undersigned hereby certify that this topography, indicated by 6", 1' or 2'
contours, and the elevations shown hereon represent an actual field survey made
by Foresight Engineering Group, Inc. on the 21 day of Oct
19 99 and that the elevations were taken at appropriate intervals and
that as of that date they existed as indicated hereon.

Steve A. Roman
NAME

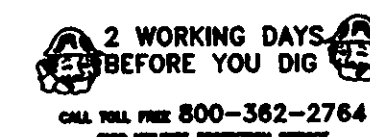

EXISTING UNDERGROUND UTILITIES NOTES:

The location both horizontal and vertical of the underground utilities
shown hereon, have been obtained by a diligent and comprehensive
search of available records. Verification by field observation, has been
conducted where practical. However, Foresight Engineering Group, Inc.
does not guarantee the completeness nor accuracy thereof.

SIDE LINES & SET BACK
PERRY TOWNSHIP ZONING
PERMIT NO. 6918
ZONING INSPECTOR