


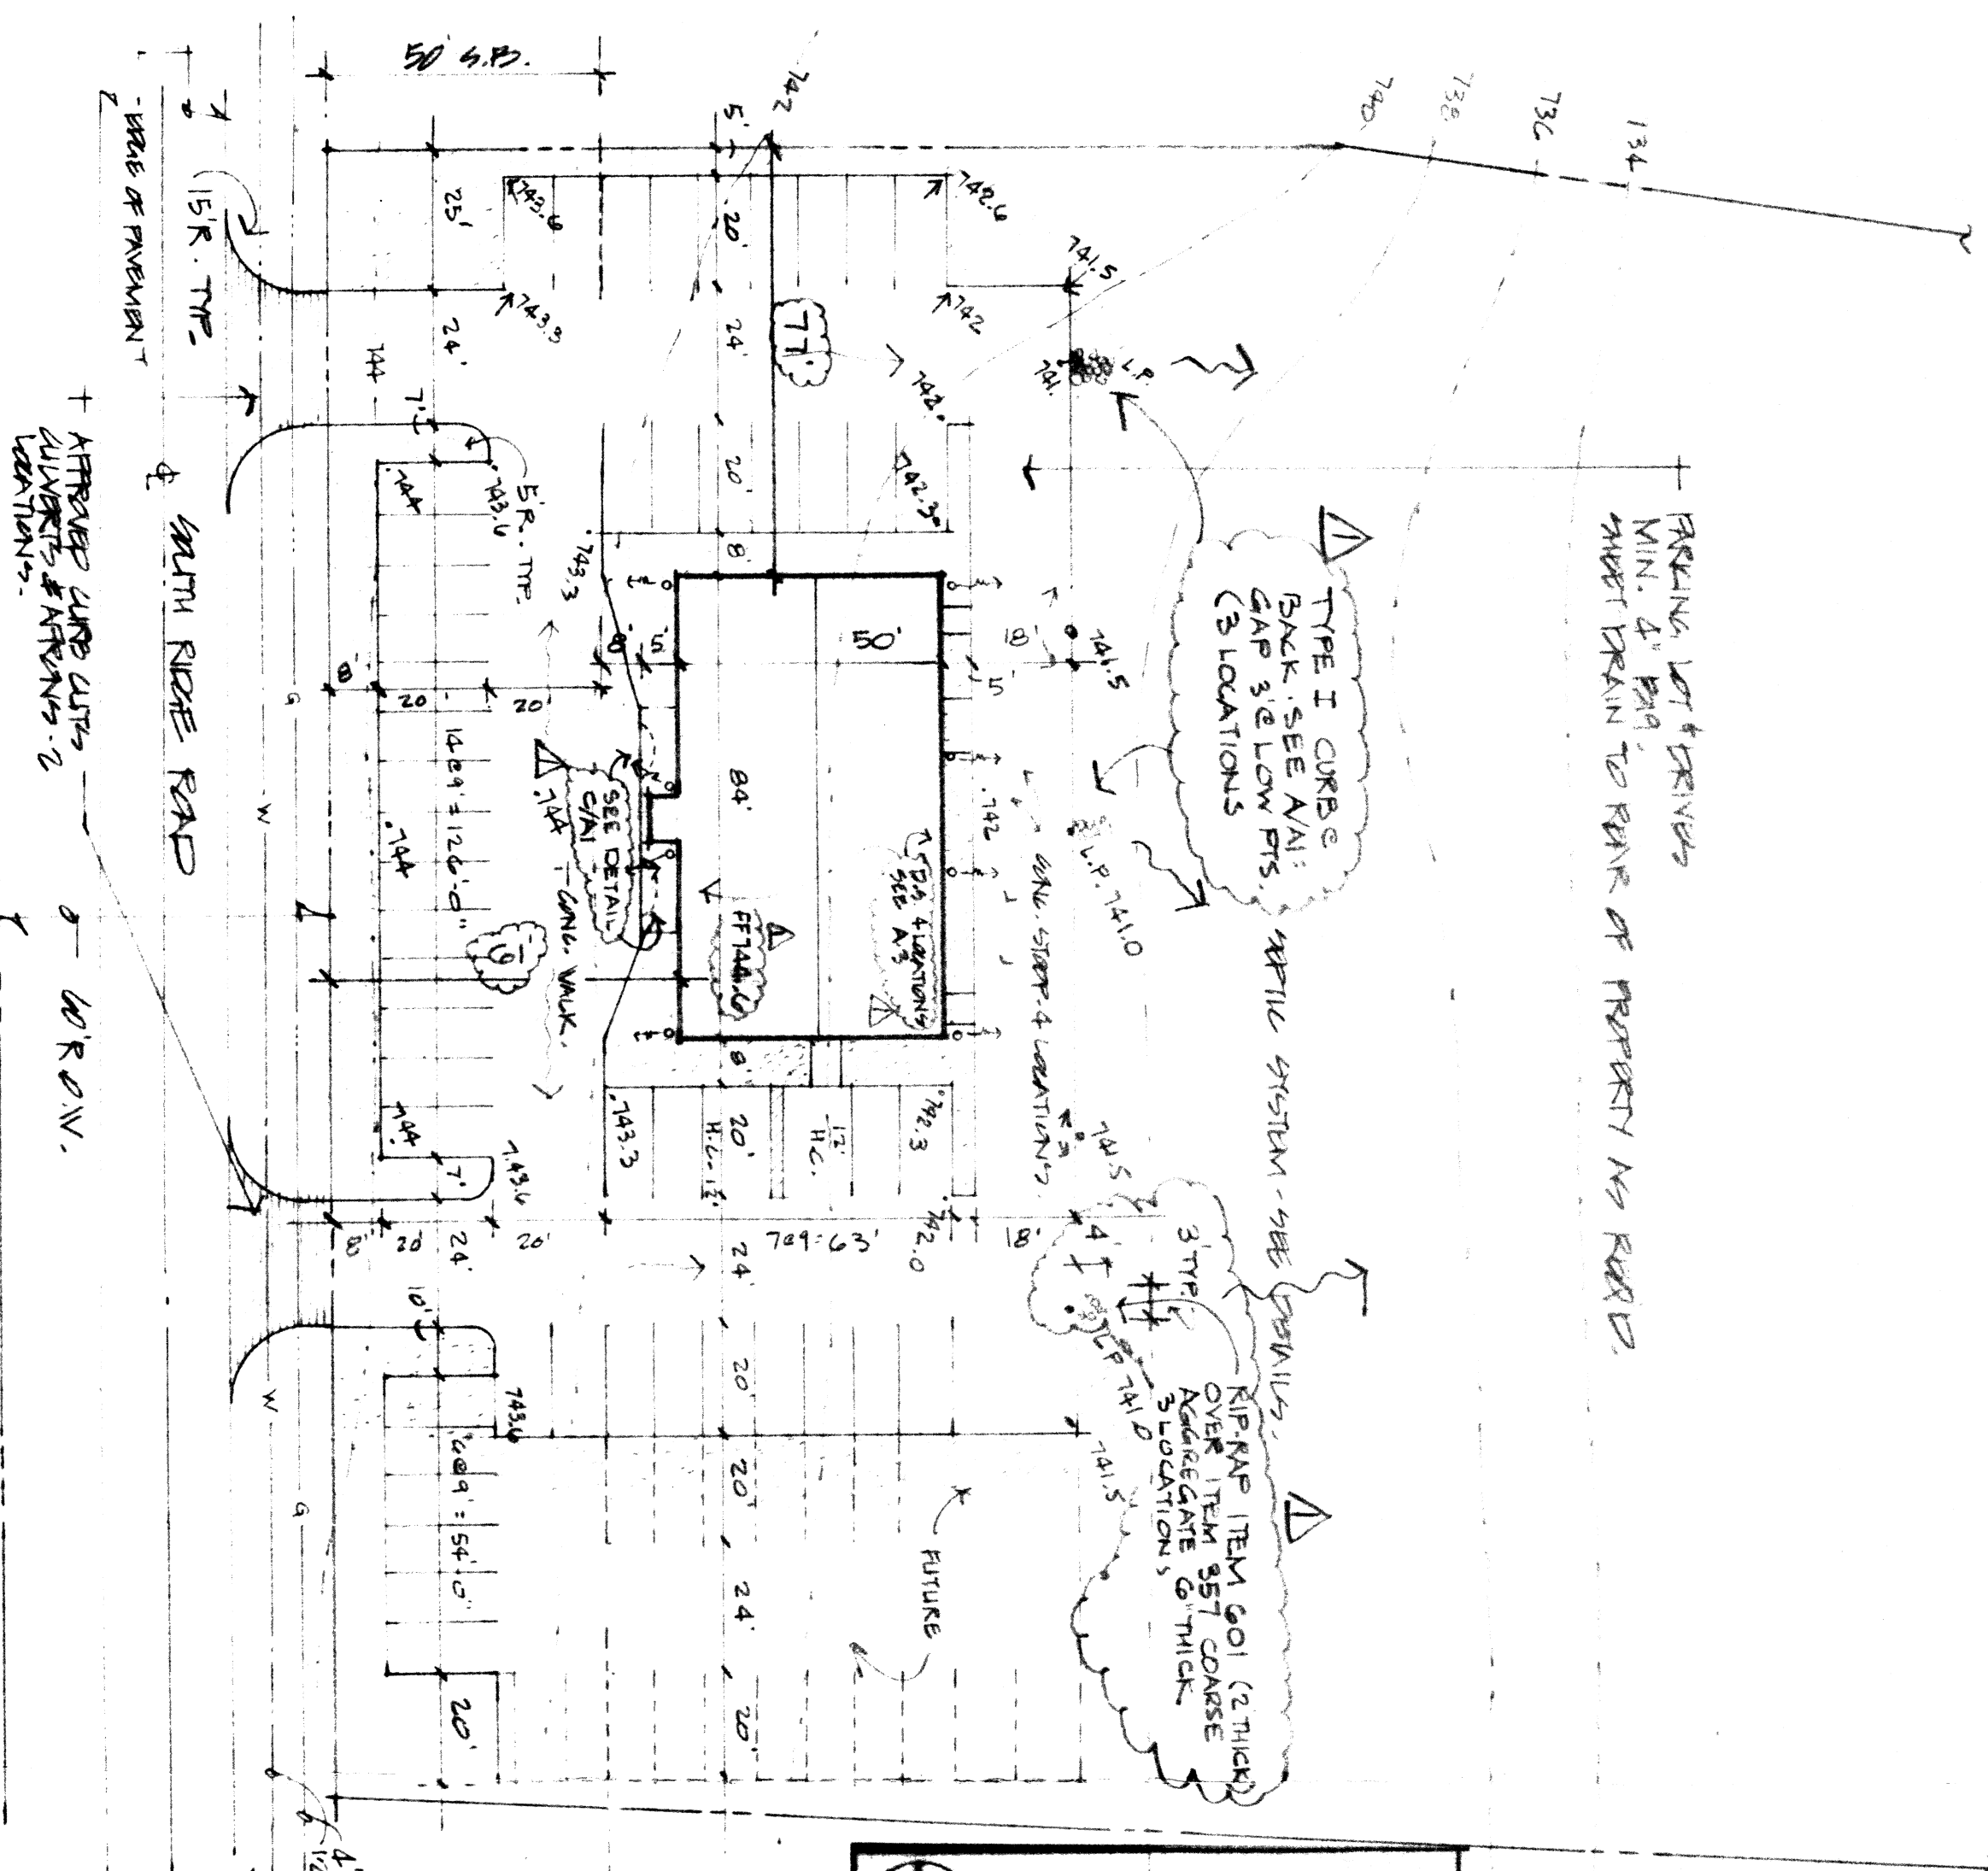

- △ : ADD P.S. POINTS & DIRECTION (FLASH PUCKS)
- : ADD FINISH GRADES - PAVING,

PARKING: 200 SEATS ÷ 5 = 40 SPACES MIN.
PROVIDED: 45

SITE PLAN

1"=30'-0" WORK THIS DRAWING IN/ OVERLAP & LATER DRAWINGS JULY 14, 1986



PARKING LOT & DRIVEWAY
MIN. 4" DIA.
MUST DRAIN TO PAVEMENT


TYPE I CURB
BACK SEE A/A:
GAP 3'E LOW PTS
(3 LOCATIONS)

ARTIC SYSTEM - SEE DETAILS
 RIP RAP ITEM 601 (2" THICK)
 OVER ITEM 657 COARSE
 AGGREGATE 6" THICK
 3" TYP.
 3' TYP.
 3' LOCATION'S

DETAIL

NO SCALE **A**


TYP

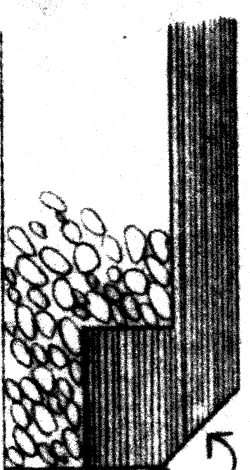

TAPER ASPHALT ROAD
TAMP COMPACT &
WEARING SURFACE
PENISLAND SEAL

TYPICAL SECTION:
BASE: 4" MINIMUM
ODOT 304
SURFACE (FUTURE)
2" MINIMUM
ITEM 401
TYPE 404

DD FORM 1

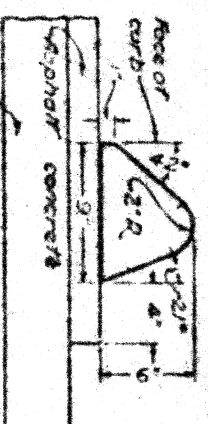


TYPE I
ASPHALT
CONCRETE CURB

1. 1.50 CFS
 2. 1.50 CFS
PHUMERT DESIGN

Some 7 1/2" - 8 1/2" -
 measure thickness very good
 ASHED about 5/16" - 5/8" 4. 5-2
 this reduces to a 6/8
 ratio of 11 1/2. 12.
 For a bunch middle STREET 100
 late century CRANFORD - about 15
 4" - 50d 1 1/2. ASHED 74 1/2 INCHES.
 DOWN WALKERS 4" 1/2. 2. thickness.

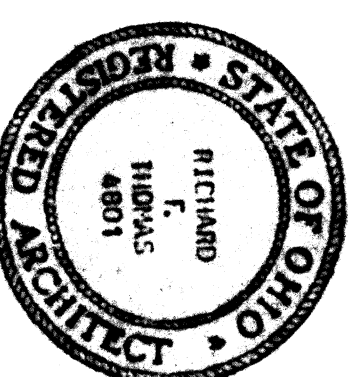


SEE INFORMATION

LINE GROUP: A4	
CONSTRUCTION CARRY: TYPE 5RD	COMPUTATION: LINE TOTAL
4725: 4240 S.F.	
OCCUPANT WORK	
ASSEMBLY: 7NET S.F./PERSON	: 228
RESIDENTIAL: 20 GROUP S.F./PERSON	: 3
CUN44R20M: 20 NET S.F./PERSON	57
TOTAL GROSS OCCUPANCY:	288

INDEX

- A.1 SITE PLAN & GENERAL INFORMATION
- A.2 FIRST FLOOR PLAN
- A.3 REFLECTED CEILING & ELEVATIONS
- A.4 SECTIONS & DETAILS
- A.5 SCHEDULES & ACCESS REQUIREMENTS
- A.6 SPECIFICATIONS
- S01 SITE DEVELOPMENT - SURVEY, TIE, SEPTIC
- S02 SITE DEVELOPMENT - SEPTIC DETAILS
- S03 STRUCTURAL
- P.1 PLUMBING
- P.1 HEATING & VENTILATING
- M.2 MECHANICAL SEBS - PLUMBING SCHEMATIC
- E-1 ELECTRICAL
- P-2

ISSUE BALUAST 1986 FOR PLAN REVIEW
(BIOGRAPHICAL NOT ISSUED THIS DATE)
E 482 ISSUED BALUAST 1986

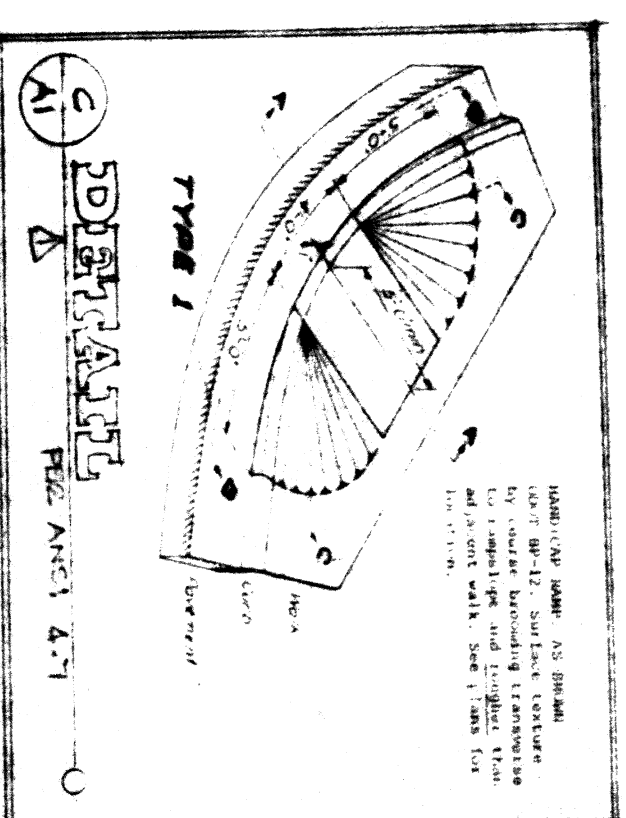

REV. OCT 1, 1956

Dick Thomas & Co.

ARCHITECTS/BUILDERS
SUITE 305 54 S. STATE STREET PAINESVILLE, OHIO 44077-3423

DATE: 8/11/84	APPROVED BY	DRAWN BY D.T.
---------------	-------------	---------------

HERITAGE BIBLE CHURCH

6337 N. RIDGE RD. MERRIN, I.

SITE PLAN & GENERAL MECHANICAL	A
--------------------------------	---