
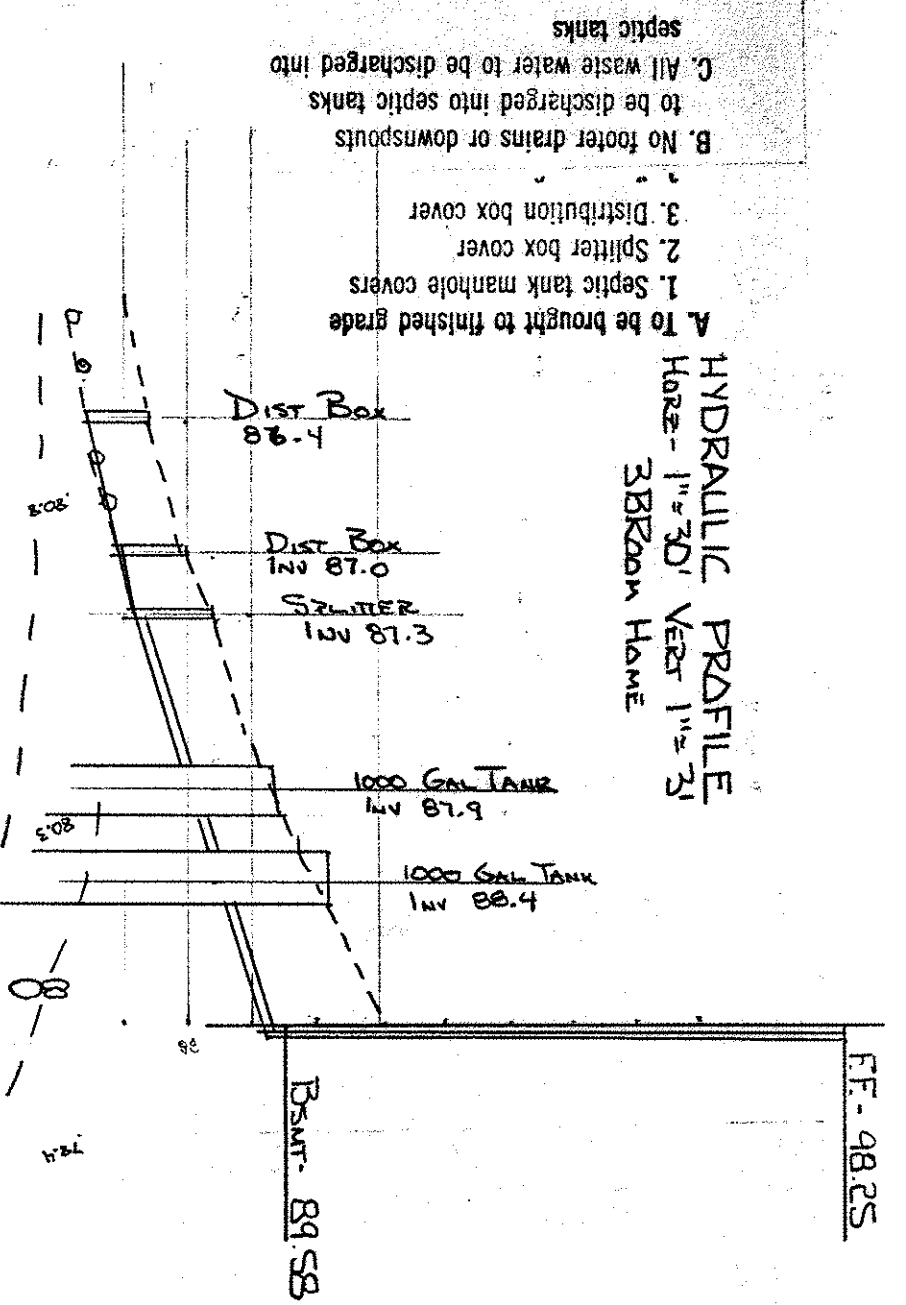



Grading Plan Approved
as shown and/or noted
THOMAS P. GILLES, P.E.
Lake County Engineer
Date 9-20-93

Reviewed and Accepted
LAKE COUNTY GENERAL HEALTH DISTRICT
Date 9-16-93
JOEL LUCIA, R.S., M.P.H.
Health Commissioner
BY Son Lin Lin

SITE PLAN
FOR
R.C. REED CONSTRUCTION
BEING KNOWN AS PART OF ORIGINAL LOT 52 IN THE
TOWNSHIP OF PERRY, LAKE COUNTY, OHIO.

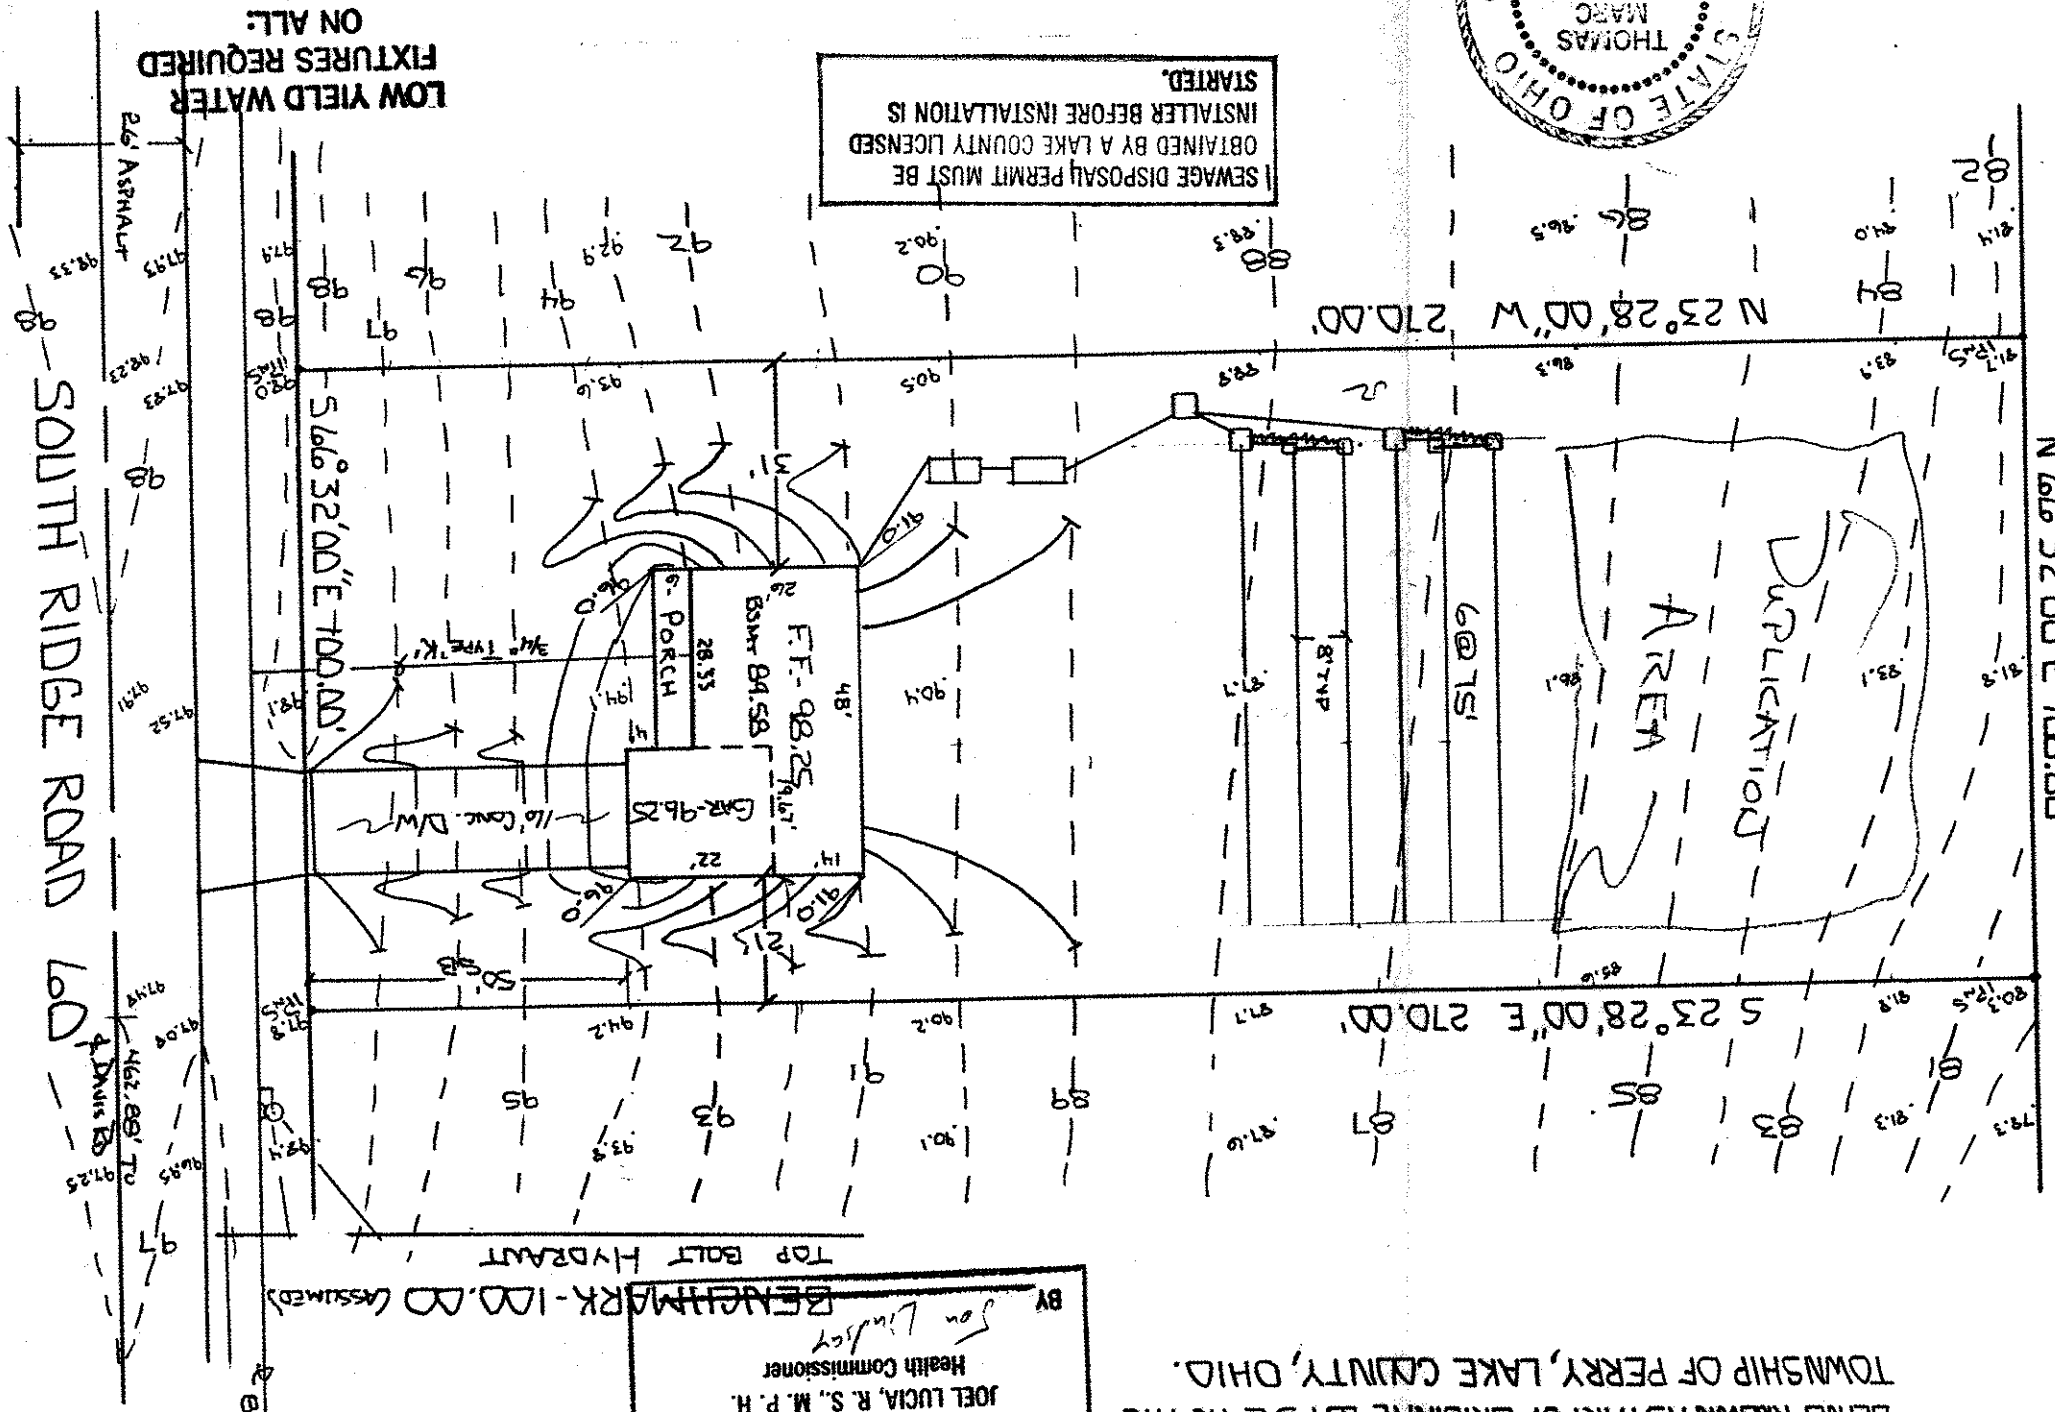

SCALE: 1" = 30'
EXIST PROPOSED

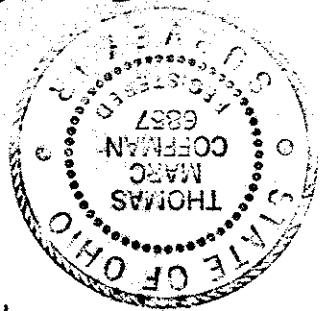

I, the undersigned hereby certify that this topography, indicated by 1' contours, and elevations shown herein represent a true field survey made by me on Sept 2, 1993 and that the elevations were taken at appropriate intervals and that is of that date they existed as indicated herein.

J.M. Coffman
No. 6887

VILLAGE SURVEYING CO.
FAIRPORT HARBOR, OHIO 44071
(216) 357-1359