



SITE PLAN FOR MIKE MARONEY PART OF TRACT 3, LOT 5 IN THE TOWNSHIP OF MADISON COUNTY OF LAKE, STATE OF OHIO ORIGINAL DOCUMENT# 990013041 JUNE 10, 1999

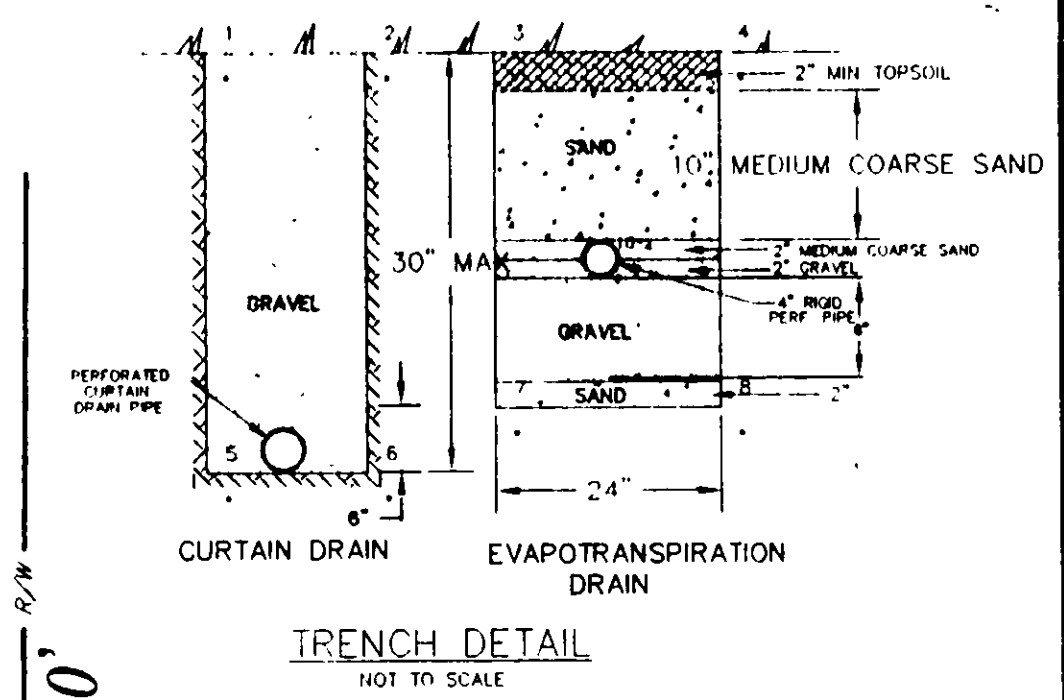

SEPTIC PROFILE
HORIZ. SCALE: 1" = 30'
VERT. SCALE: 1" = 5'

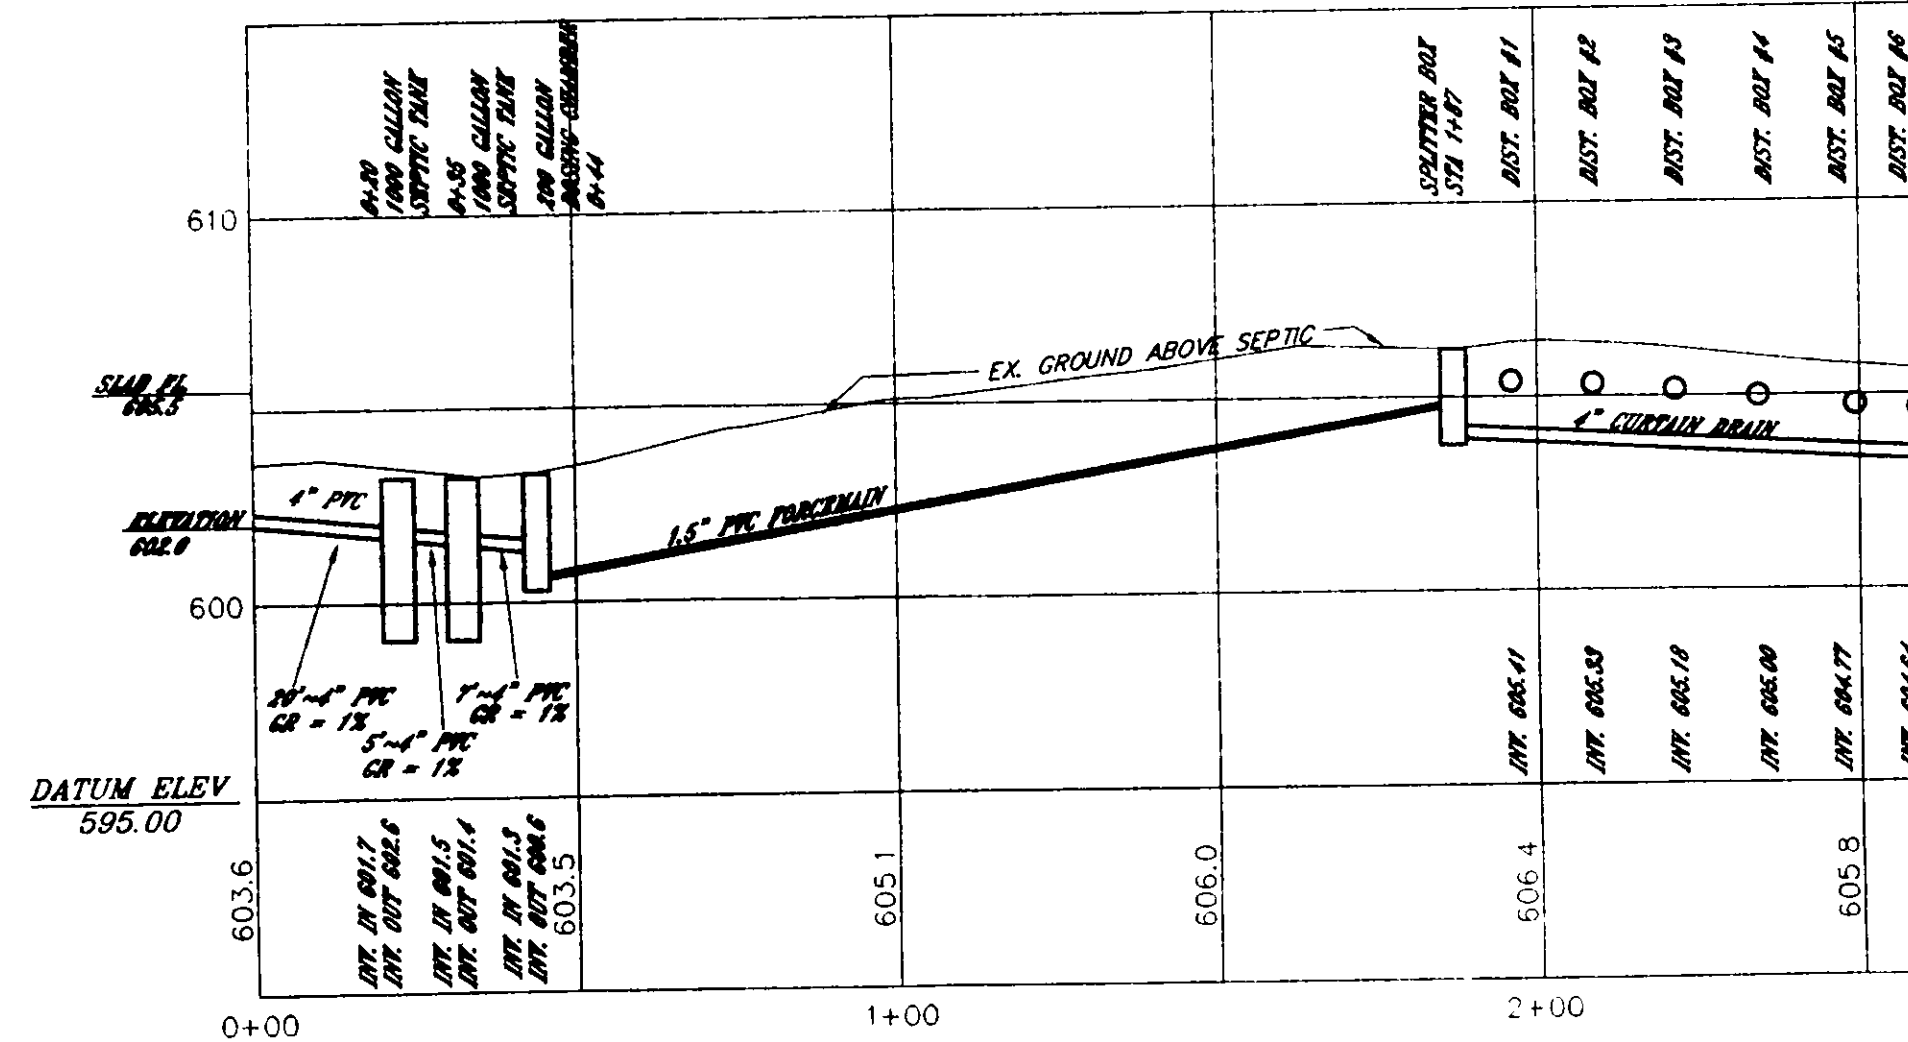

MICHAEL & SUSAN D. MARONEY
DOCUMENT# 990013041
PP# 18-0-116-15

CHRISTINA M. TURNER
DOCUMENT# 99,990013041
PP# 18-0-116-33

Grading Plan Approved
as shown and/or noted
THOMAS P. GILLES, P.E.
Lake County Engineer


By TAM Date 7/16/99

REVIEWED AND ACCEPTED
LAKE COUNTY GENERAL
HEALTH DISTRICT

Date 6-28-99
By David B. Now

SEWAGE DISPOSAL PERMIT MUST BE
OBTAINED BY A LAKE COUNTY LICENSED
INSTALLER BEFORE INSTALLATION IS
STARTED.

APPROVED
MADISON TOWNSHIP ZONING
DATE 7/13/99
BY UN 16299

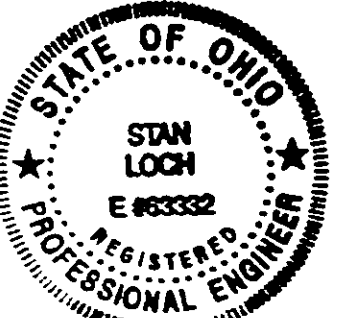

St R L
6-15-99

"I, the undersigned hereby certify that this topography, indicated by 6", 1" or 2" contours, and elevations shown hereon represent an actual survey field survey made by me on the 4th day of JUNE, 1999 and that the elevations were taken at appropriate intervals and that as of that date they existed as indicated hereon."

St R L Name P.E. 63332 Reg.#

GRAPHIC SCALE



(IN FEET)
1 inch = 30 ft.

PROPOSED WALL
PROPOSED WELL
EXISTING GRADE
PROPOSED GRADE

BEARINGS ARE TO AN ASSUMED MERIDIAN AND
ARE USED TO DENOTE ANGLES ONLY

DANVER A. & DARRIE L. COAR
VOLUME 482, PAGE 1036
PP# 18-0-116-27

FAX 639-9790

5704 HEBLEY ROAD MENTOR OHIO 44060
440-639-9950

ATTECH
ENGINEERING AND SURVEYING
Civil Engineering, Land Surveying

WNT SCALE 1" = 5'
DATE 6/11/99

WNT SCALE 1" = 30'
DATE 6/11/99

NO. DATE DESCRIPTION BY

98763