

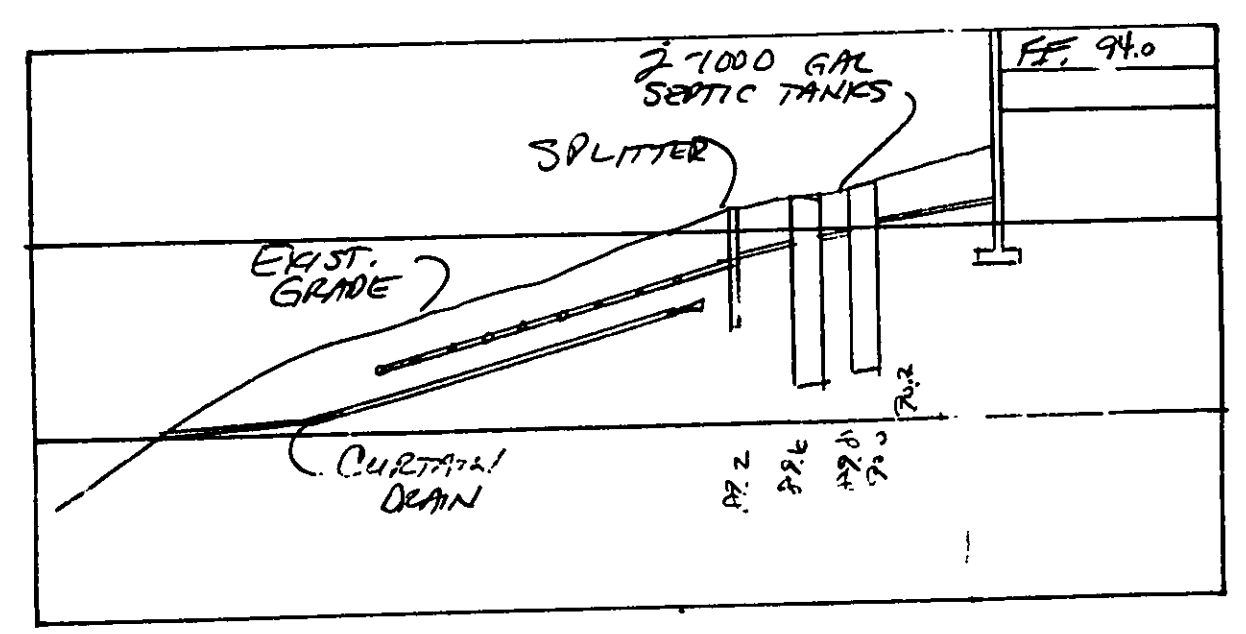
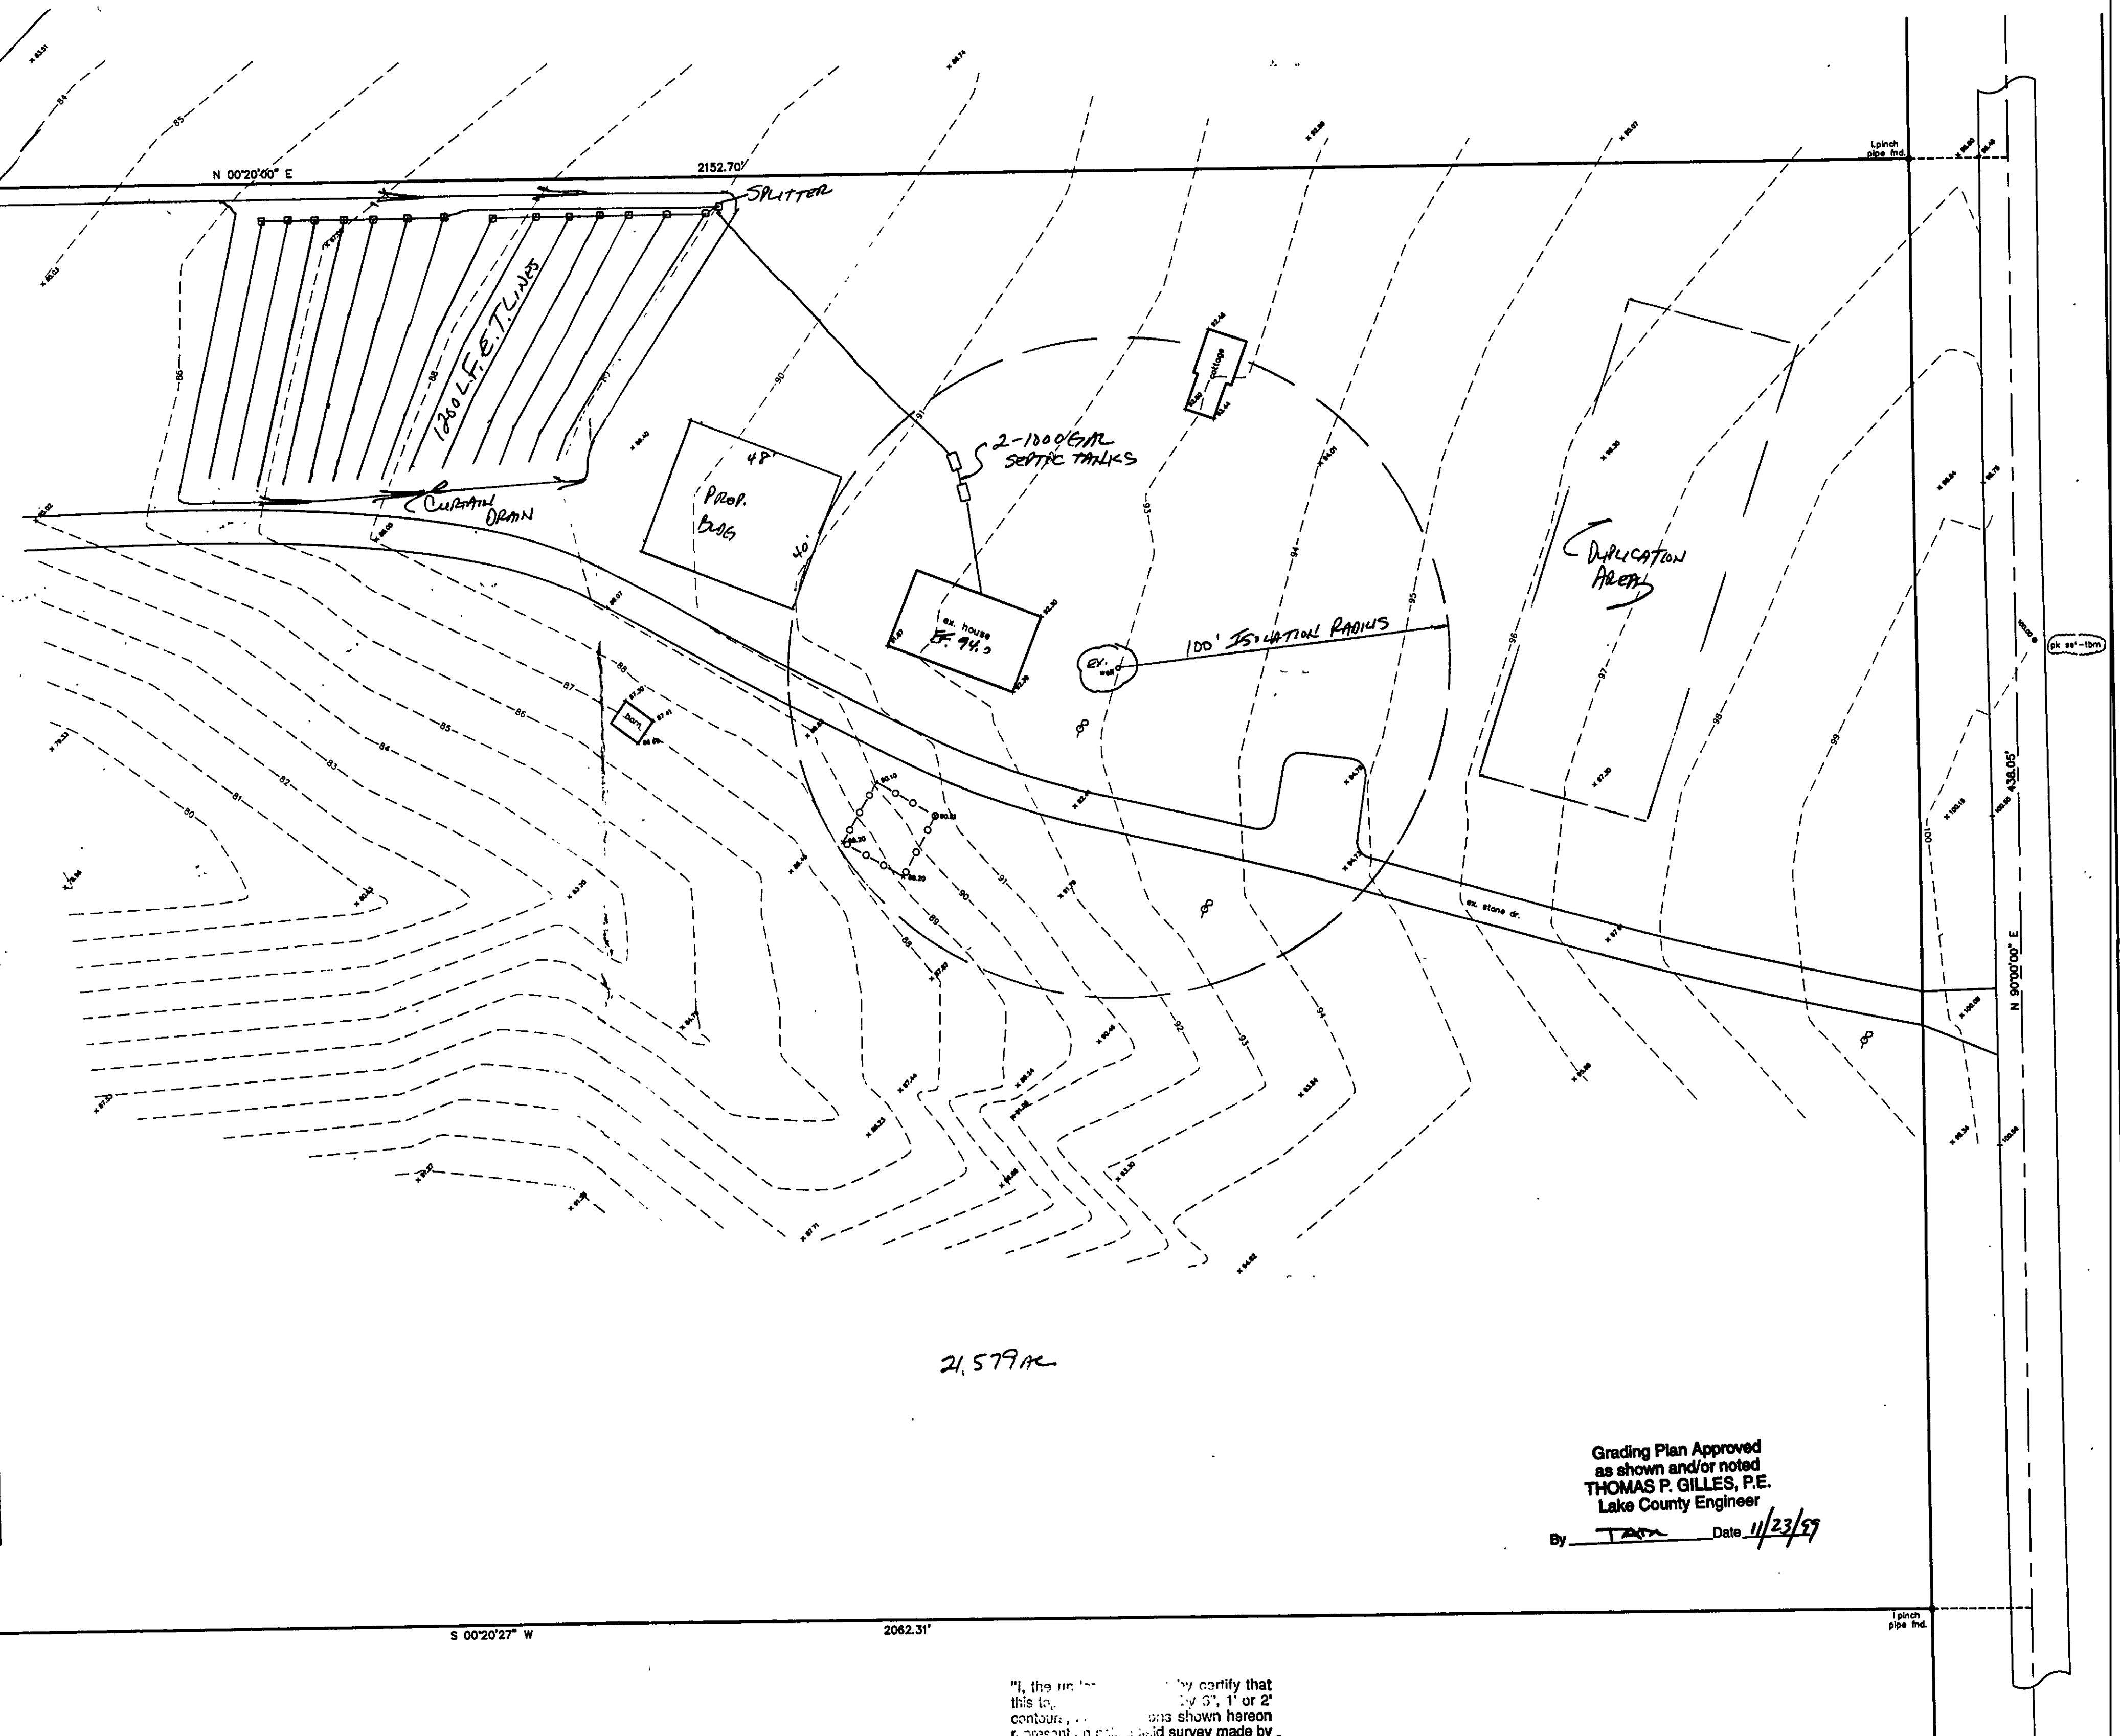


APPROVED
MADISON TOWNSHIP ZONING
DATE 6/24/99
BY 16376

REVIEWED AND ACCEPTED
LAKE COUNTY GENERAL
HEALTH DISTRICT
Date 6/14/99
By [Signature]
SEWAGE DISPOSAL PERMIT MUST BE
OBTAINED BY A LAKE COUNTY LICENSED
INSTALLER BEFORE INSTALLATION IS
STARTED.

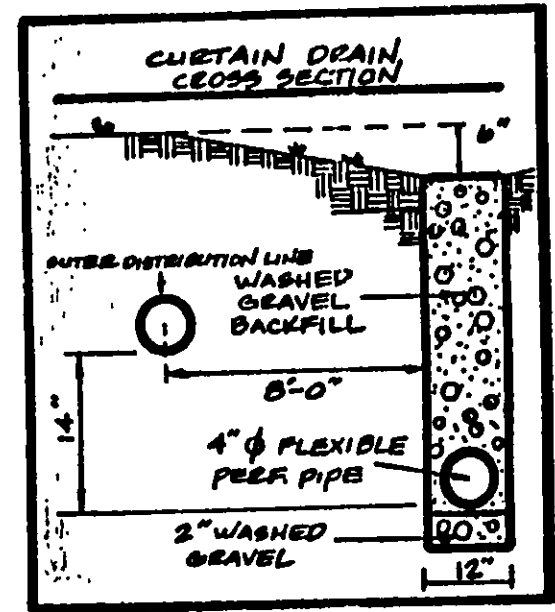


HYDRAULIC PROFILE
HORIZ: 1"=30' VERT: 1"=5'

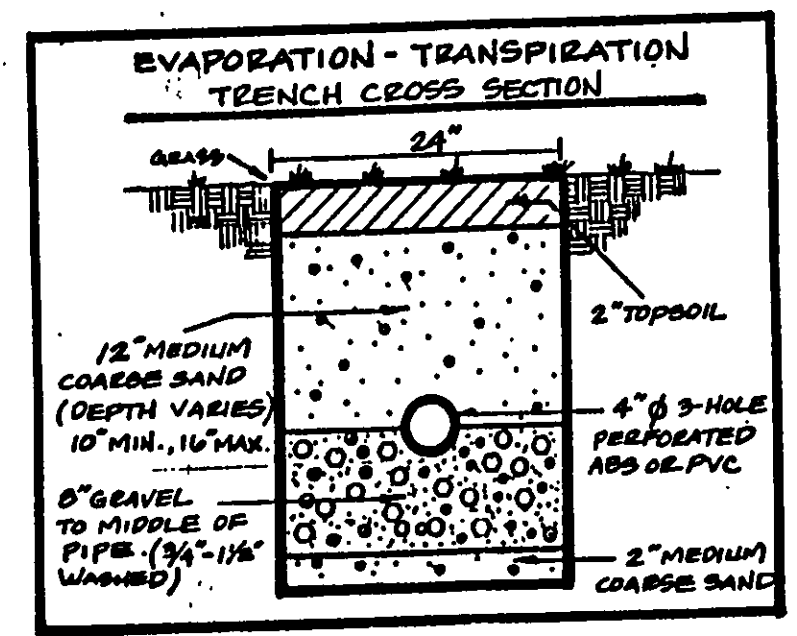

Grading Plan Approved
as shown and/or noted
THOMAS P. GILLES, P.E.
Lake County Engineer
By [Signature] Date 11/23/97

"I, the undersigned, hereby certify that
this is a true and correct copy of the
contours and elevations shown hereon
represent an actual field survey made by
me on the 6th day of 1/1999, 1999
and that the elevations were taken at
appropriate intervals and that as of that
date they existed as indicated hereon."
[Signature] Reg. No. 6343

TBM-PK SET IN ROADWAY
ELEV.=100.00

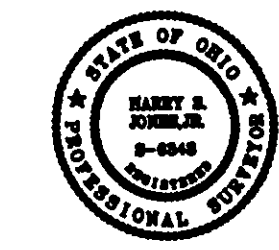

REV NO.	DESCRIPTION	DATE	BY	CHK'D
1	(27000 GAL) DRAIN & SEPTIC	6-2-99	HT	104

bj BABCOCK, JONES AND ASSOCIATES, INC
CIVIL ENGINEERS - SURVEYORS - LAND PLANNERS
PAINESVILLE OHIO 44077

DATE	5/5/99
DESIGN BY	H.J.
DRAWN BY	T.R.
APPROVED BY	H.J.

SITE PLAN
FOR
GARY McCLINTOCK
MADISON TOWNSHIP
LAKE COUNTY

SCALE	1"=30'
JOB NO	99-137
SHEET	1 OF 1