

Joe Kishland

SITE PLAN
for QUALITY HOMES

1080X 139 STREET 44001
ADDRESS CITY

OWNER NAME VOL. 1408
Lot 91, Perry Township
LOT 91, PERRY TOWNSHIP
CITY

THE NORTH COAST ENGINEERING AND
SURVEYING CO., INC.
2570 SUPERIOR AVE., SUITE 501
CLEVELAND, OHIO 44114
TEL. (216) 241-7070 FAX (216) 241-7071

CHECK LIST

1. TO BE COMPLETED BY THE ENGINEER
2. TO BE COMPLETED BY THE OWNER
3. TO BE COMPLETED BY THE CITY
4. TO BE COMPLETED BY THE STATE
5. TO BE COMPLETED BY THE COUNTY

DESIGN CERTIFICATION
THIS PLAN WAS PREPARED BY ME AND IS CORRECT
TO THE BEST OF MY KNOWLEDGE AND BELIEF
NAME DATE

"AS-BUILT" CERTIFICATION
I HEREBY CERTIFY THAT THE CIRCLED INFORMATION IS EXISTING
AS OBTAINED ON THE SITE
NAME DATE

LEGEND	NAME	DATE
STORM MANHOLE	DATE	DATE
EXISTING MANHOLE	DATE	DATE
PROPOSED MANHOLE	DATE	DATE
EXIST. ELEV.	DATE	DATE
PROPOSED ELEV.	DATE	DATE
DIRECTION OF SURFACE DRAINAGE	DATE	DATE

BENCHMARK: TOP OF HYDRAULIC BOX AT THE
INTERSECTION OF TOWNLINE ROAD 50 AND 37th ST.
ELEV. = 685.72
T.O.M. TOP AND ALL PROPOSED ELEVATIONS OF
TOWNLINE ROAD 50 AND 37th ST. ARE FROM THE
ELEV. = 685.72

SEAL, CERTIFICATE, AND OTHER NOTES

THE ENGINEER SHALL BE RESPONSIBLE FOR THE
CORRECTNESS OF THE INFORMATION CONTAINED
HEREIN.

THE ENGINEER SHALL BE RESPONSIBLE FOR THE
CORRECTNESS OF THE INFORMATION CONTAINED
HEREIN.

THE ENGINEER SHALL BE RESPONSIBLE FOR THE
CORRECTNESS OF THE INFORMATION CONTAINED
HEREIN.

THE UNDERSIGNED HEREBY CERTIFY THAT THE
TOPOGRAPHY SHOWN HEREON, INDICATED BY ONE FOOT
CONTOURS AND ELEVATIONS REPRESENTS AN ACTUAL
FIELD TOPOGRAPHIC SURVEY MADE BY ME ON THE
PROPERTY OF PERMIT NO. 13932 AND
THAT THE ELEVATIONS WERE TAKEN AT APPROPRIATE
INTERVALS AND THAT AS OF THAT DATE THEY EXISTED
AS SHOWN HEREON.


EDWARD B. DUDLEY III
REG. NO. 6747

- A. To be brought to finished grade
1. Septic tank manhole covers
 2. Splitter box cover
 3. Distribution box cover
- B. No toilet drains or downspouts
to be discharged into septic tanks
- C. All waste water to be discharged into
septic tanks
- LOW YIELD WATER
PICTURES REQUIRED
ON ALL
Shower Head
Toilet


Reviewed and located
LAKES COUNTY HEALTH DEPARTMENT
Date: March 25, 1993
THOMAS R. GILLES, P.E.
JOHN L. LUCK, R. S. M. P. E.
Health Commissioner
City of N. Collins

SHALL BE COMPLETED BY THE ENGINEER
OBTAINED BY A LICENSED
INSTALLER BEFORE INSTALLATION IS
STARTED.

APPROVED
SIDE LINES & SET BACK
PERRY TOWNSHIP ZONING
PERMIT NO. 13932
ZONING INSPECTION Joe Kishland

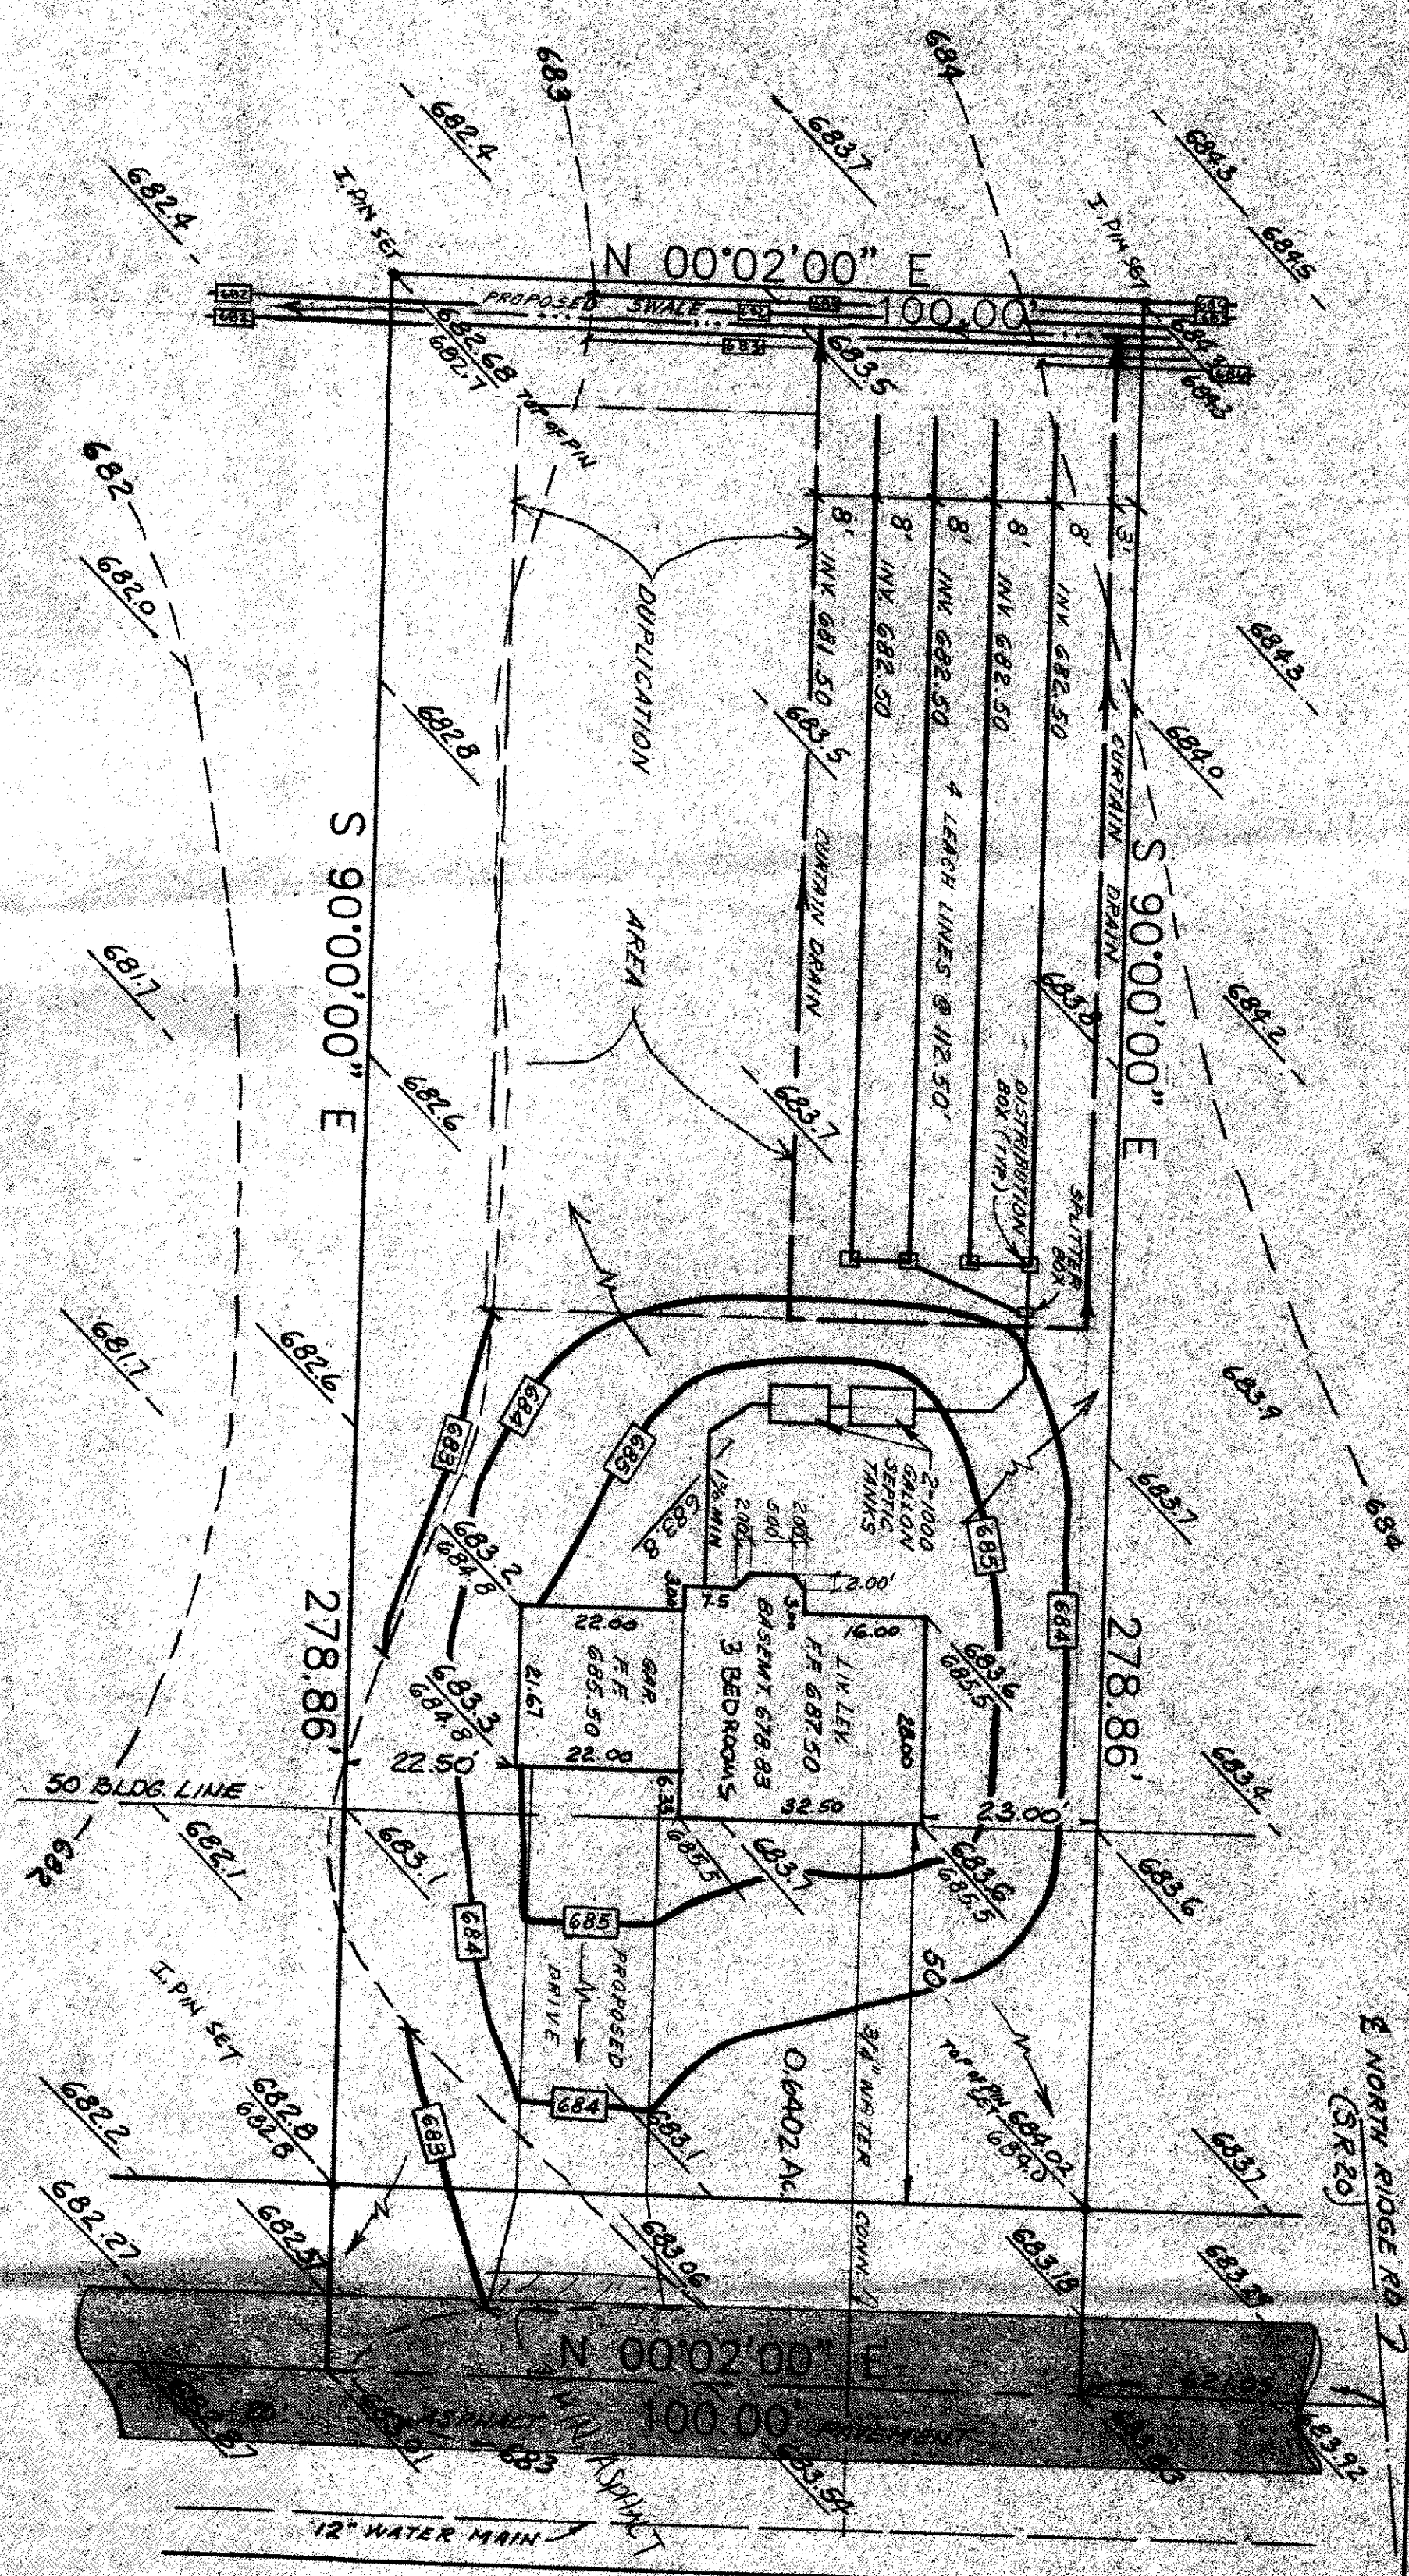

SCALE: 1" = 20'

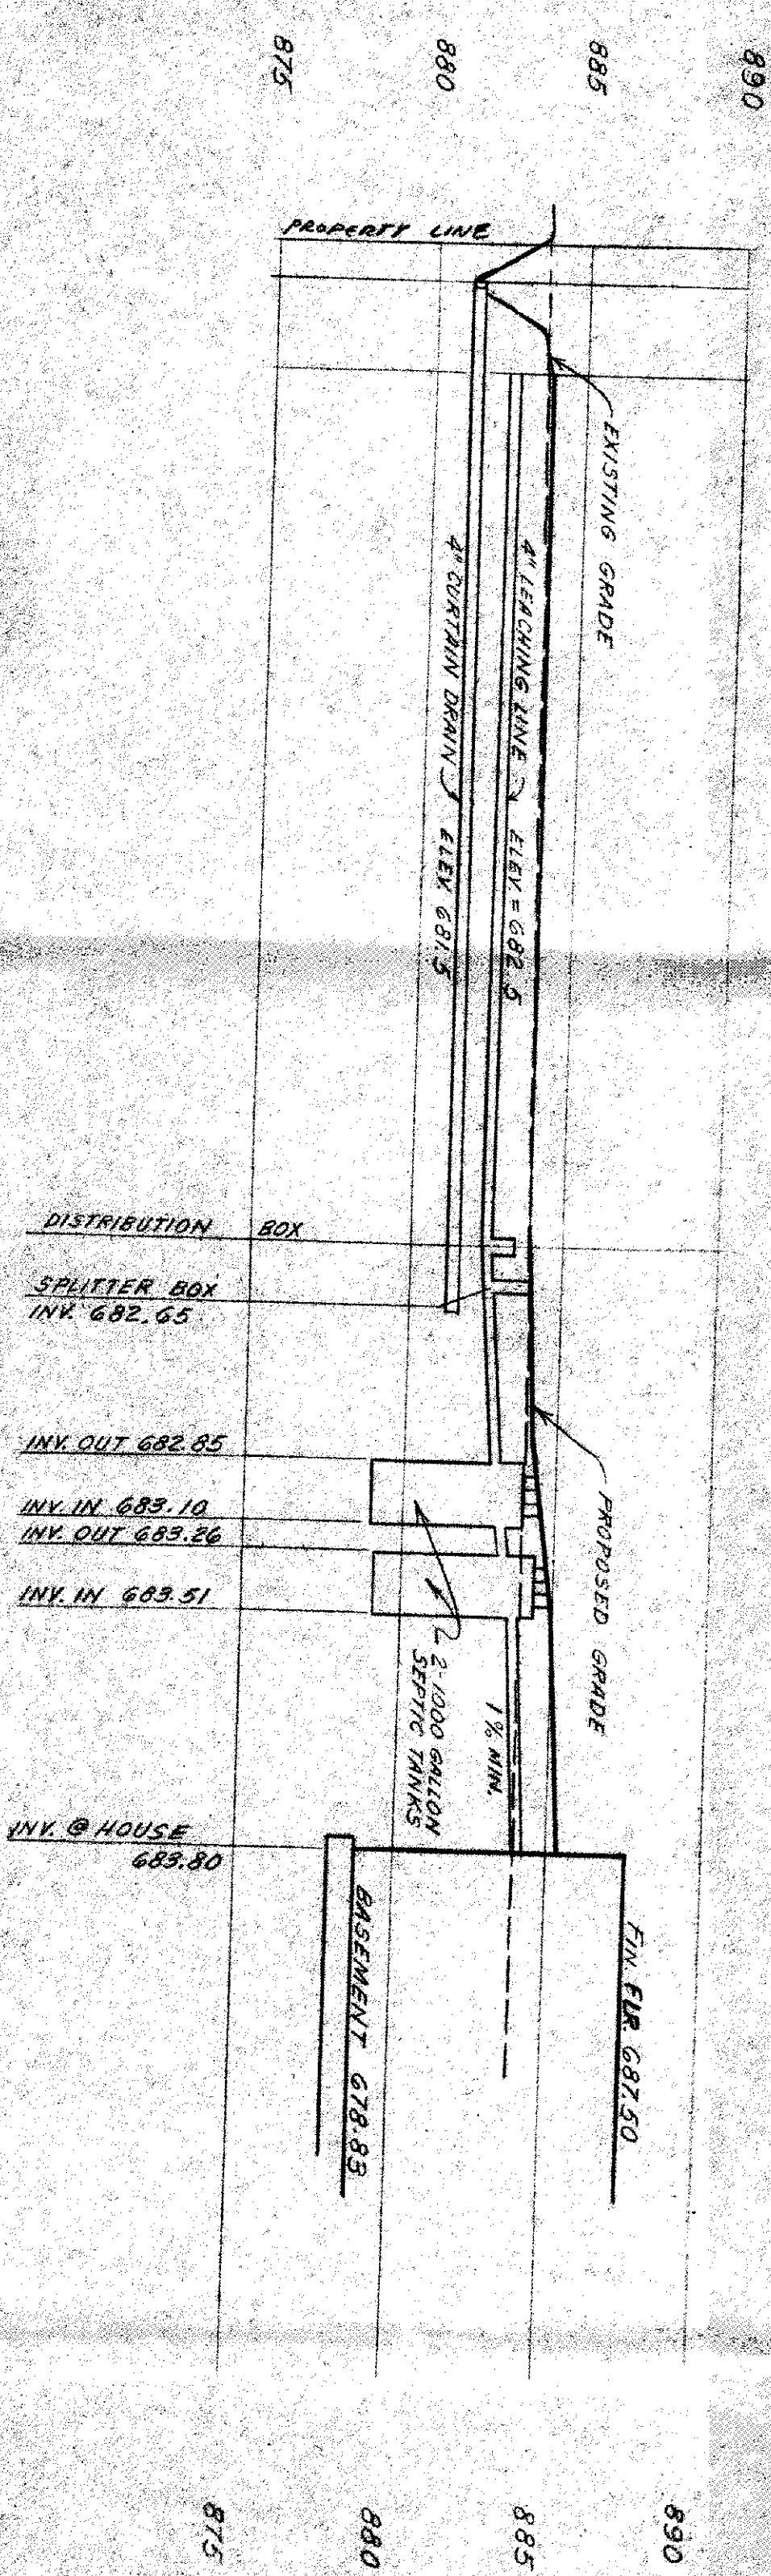

HYDRAULIC PROFILE

SCALE: HOR. 1" = 20'
VER. 1" = 5'