
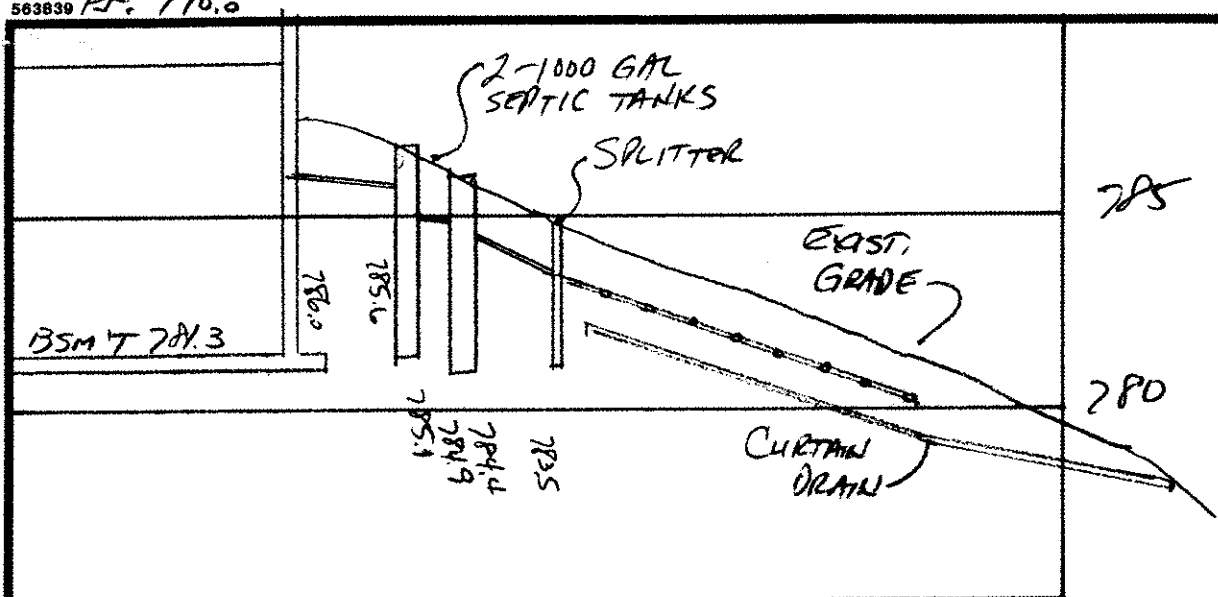
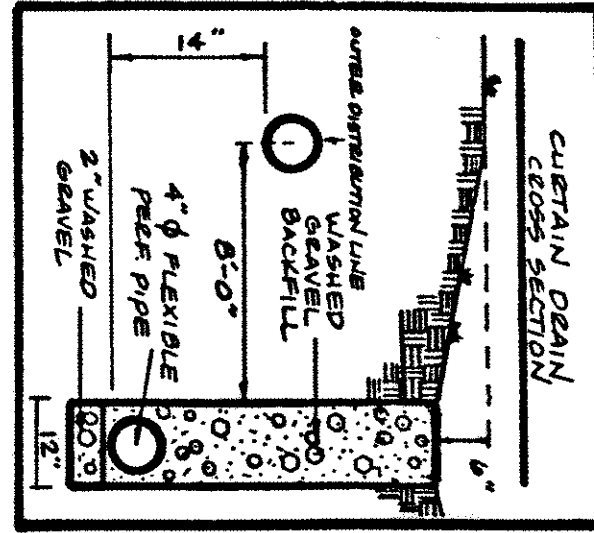




EVAPORATION - TRANSPIRATION
TRENCH CROSS SECTION

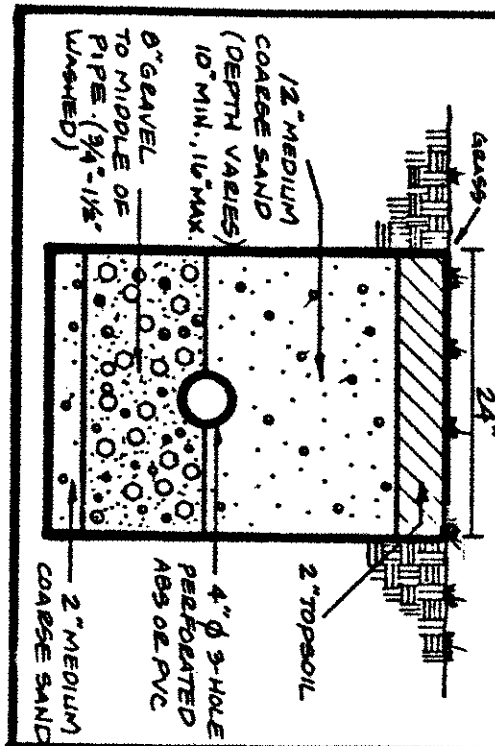

HYDRAULIC PROFILE
HORIZ: 1"=40' VERT: 1"=5'

BY GLH Date 5-7-96
THOMAS P. CHILES, P.E.
Lake County Engineer

TURBURY DRIVE-60'

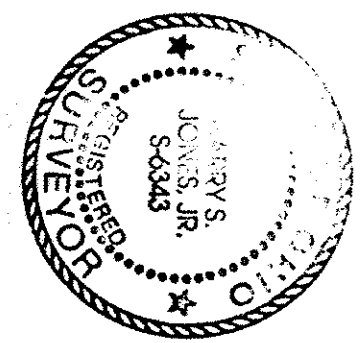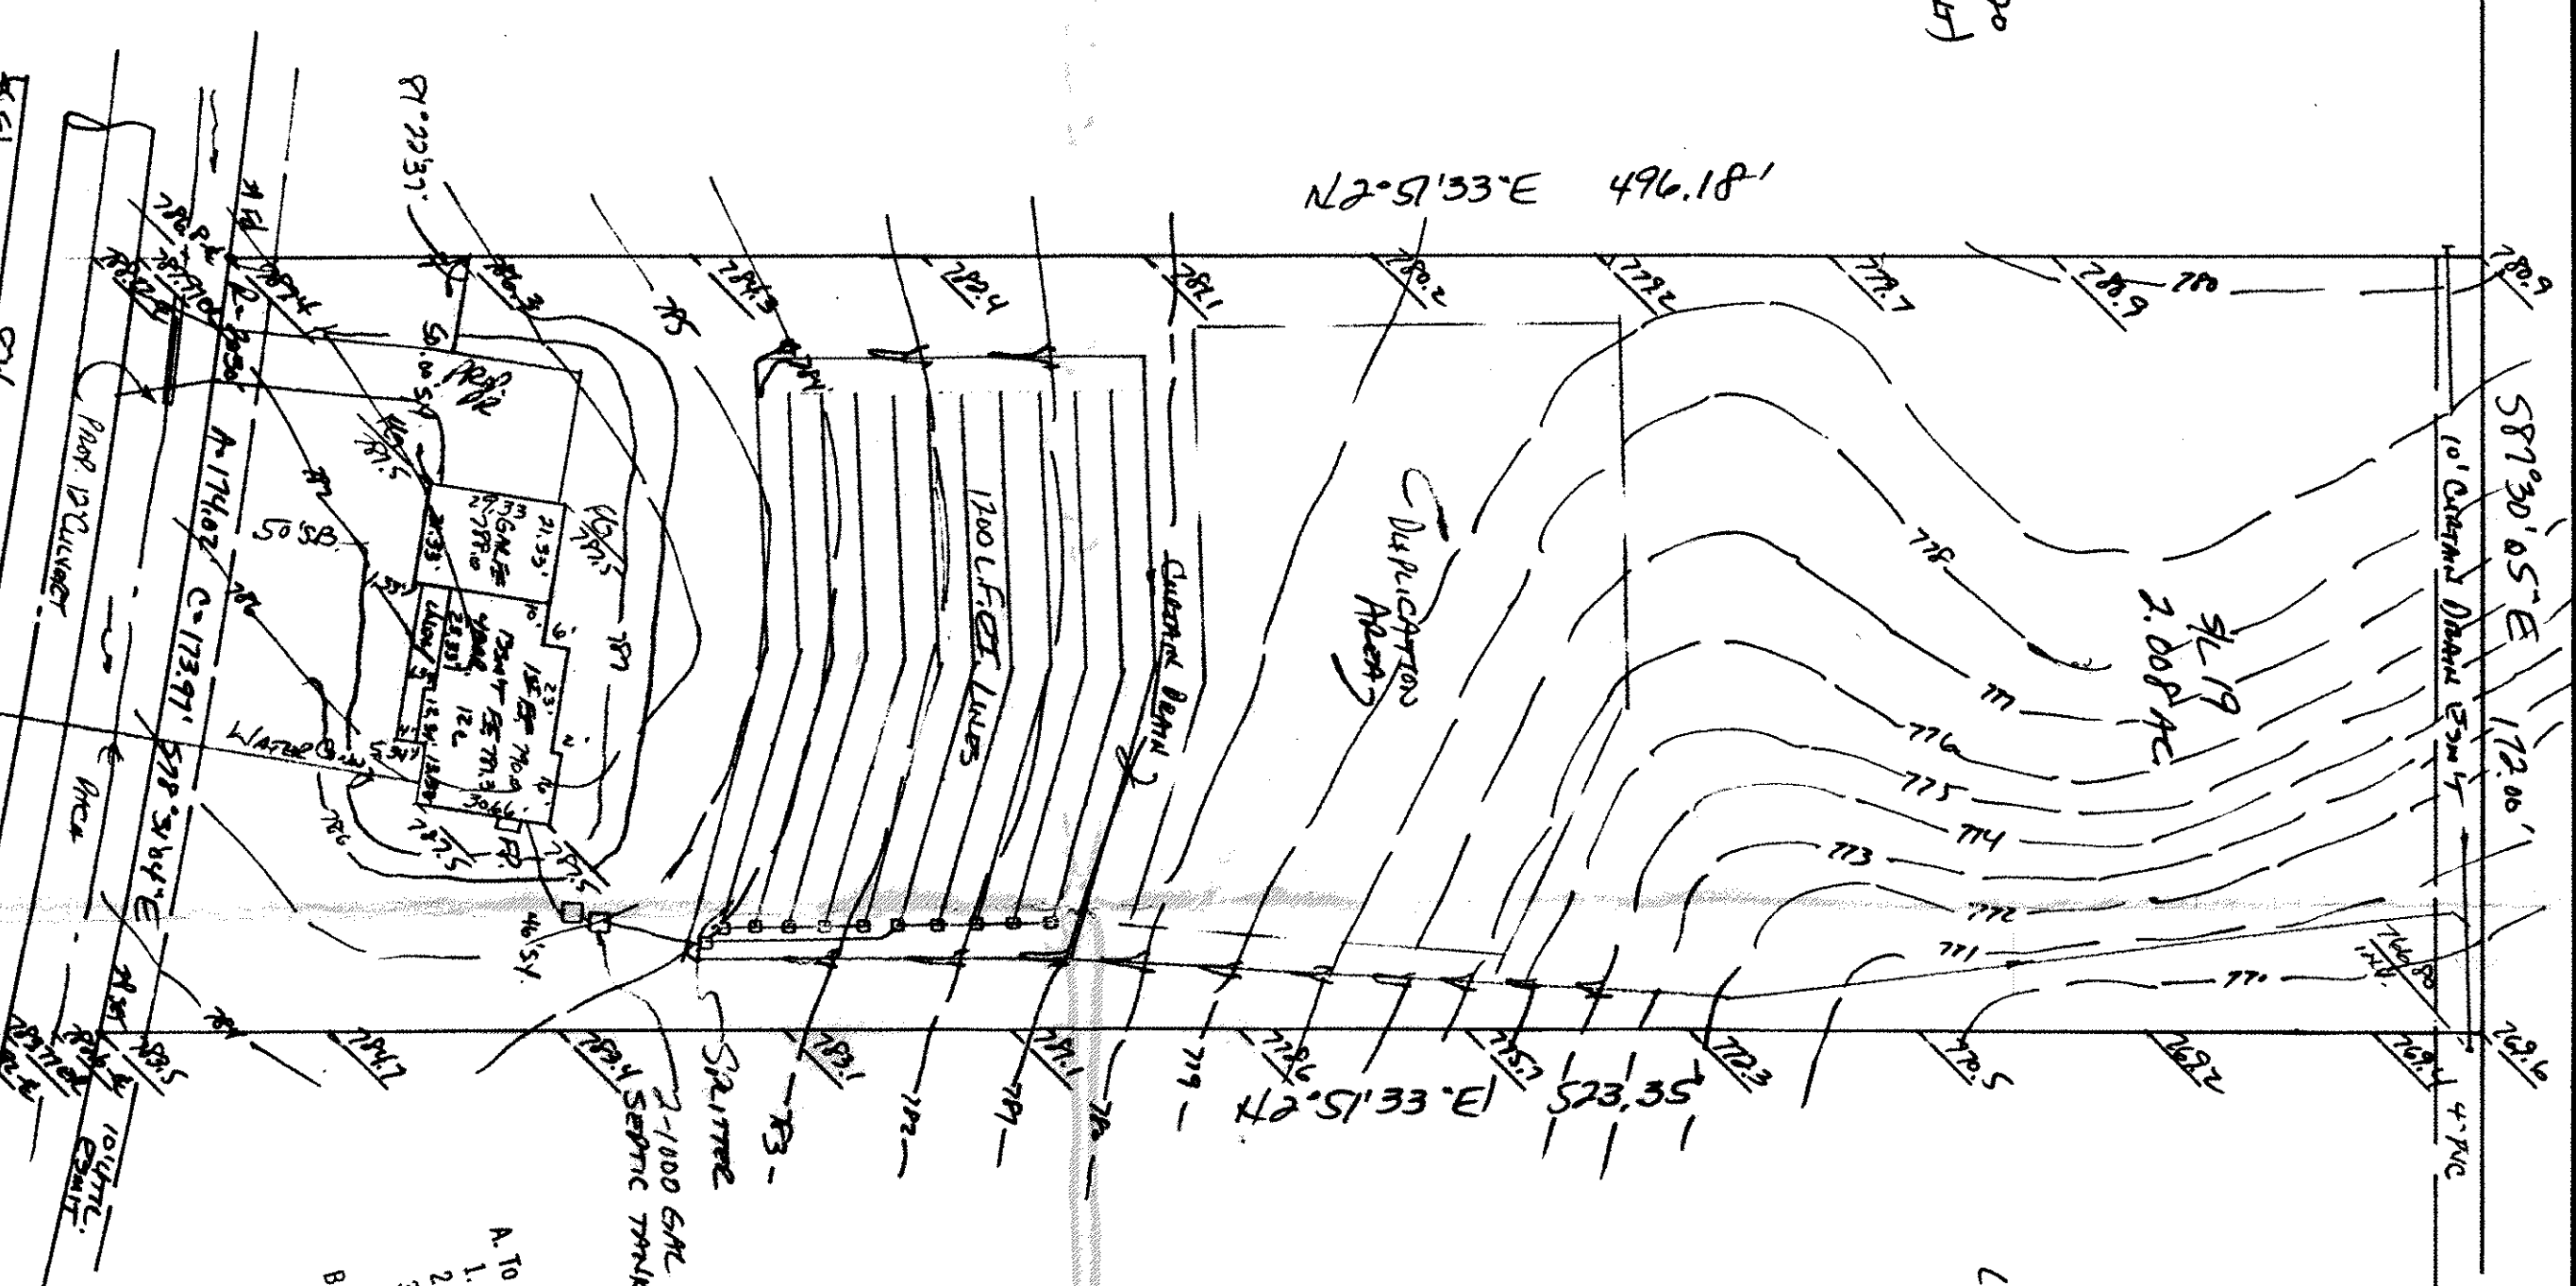

APPROVED
SIDE LINES & SET BACK
PERRY TOWNSHIP ZONING
PERMIT NO. 638
ZONING INSPECTOR

- A. To be brought to finished grade
1. Septic tank manhole covers
2. Splitter box cover
3. Distribution box cover
B. No footer drains or downspouts
to be discharged into septic tanks
C. All waste water to be discharged into
septic tanks

THE PLAN IS AN
CONVEYANCE OF EVIDENCE
WITH THE OVERALL OWNERSHIP
DISPOSABLE PERMANENT
WILDS
5/2/96
CI

Reviewed and Accepted
LAKE COUNTY GENERAL HEALTH DISTRICT
Date 5-3-96
JOEL LUCIA, R. S. M. P. H.
Health Commissioner
BY J. Lucia

SITE PLAN

Perry Township, Lake County, Ohio
for: Joe Omeren OWNER
CLIENT 942-2261

Turbury Sub.	
SUBDIVISION <u>80-53</u>	NAME <u>Joe Omeren</u>
SUBLOT NO. <u>19</u>	VOLUME <u>19</u>
PERM. PARCEL NO. <u>02</u>	PAGE <u>02</u>
STREET	STREET

LEGEND	
SANITARY MANHOLE	WATER VALVE (GAS)
STORM MANHOLE	WATER METER (GAS)
INLET OR CATCH BASIN	AS BUILT ELEVATION
HYDRANT	INDICATES DIRECTION OF SURFACE DRAINAGE
EXISTING CONTOURS	
PROPOSED CONTOURS	
EXIST. ELEV. <u>100.0</u>	PROP. ELEV. <u>100.0</u>

REMARKS
ALL BOUNDARY DATA SHOWN WAS OBTAINED FROM (DEEDS, RECORDED SUBDIVISION PLAT OR OTHER PUBLIC RECORDS)
LOCATIONS AS SHOWN OF ADJACENT WELLS AND SEPTIC TANKS OBTAINED FROM LAKE COUNTY HEALTH DEPARTMENT

DESIGN CERTIFICATION
THIS PLAN WAS PREPARED BY ME, AND IS CORRECT TO THE BEST OF MY KNOWLEDGE AND BELIEF.
NAME James S. Jones, Jr. SURVEYOR REGISTRATION NO. 56343

NO. OF BEDROOMS		WATER MAIN SIZE, LOCATION	
DIMENSIONS		SAN. SEWER SIZE & GR. LOC.	
REMARKS		SAN. WH. CAST. ELEV. INV. ELEV.	
TOILET		SAN. CONN. SIZE, LOC. DEPTH	
BATH		STORM WH. CAST ELEV. INV. ELEV.	
KITCHEN		PAV'T TYPE GRADE CURBS	
DINING		SEPTIC TANK LOCATION & DRAINAGE AREA	
LIVING		WELL LOCATION	
GARAGE		ISOLATION RADIUS FROM WELL	
ROCK OUTCROPPINGS			

REVISIONS		PLAN PREPARED BY:	
NO.	DATE	BY	
1	4/1/96	HT	BABCOCK • JONES & ASSOCIATES, INC.
2			PAINESVILLE, OHIO
3			
4			
5			
DRAWN BY <u>HT</u>		SCALE <u>1"=40'</u>	PHONE NO. <u>357-1811</u>
CHKD. <u>HT</u>		DATE <u>4/1/96</u>	DRAWING NO. <u>93-243-19</u>
CREW <u>UB</u>		APPD. <u>HT</u>	
CHIEF			

"AS BUILT" CERTIFICATION
I, HEREBY CERTIFY THAT THE CIRCLED GRADES ARE EXISTING FINISH GRADES CHECKED IN THE FIELD ON 19 AND ARE CORRECT TO THE BEST OF MY KNOWLEDGE AND BELIEF.

REGISTERED SURVEYOR REG. NO. 73M-TSFT-5L2

73M-TSFT-5L2
ELEV. ~ 790.83

LOW YIELD WATER
FIXTURES REQUIRED
ON ALL:
Shower Head
Toilet

SEWAGE DISPOSAL PERMIT MUST BE OBTAINED BY A LAKE COUNTY LICENSED INSTALLER BEFORE INSTALLATION IS STARTED.