
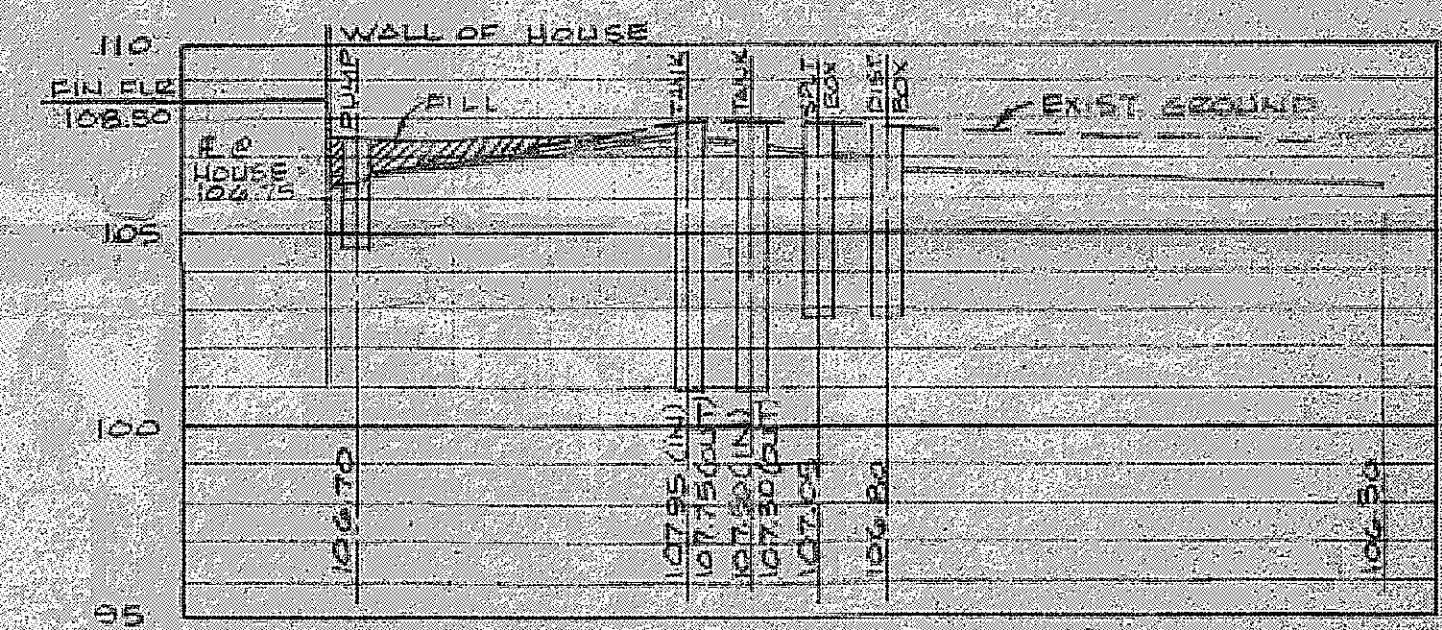
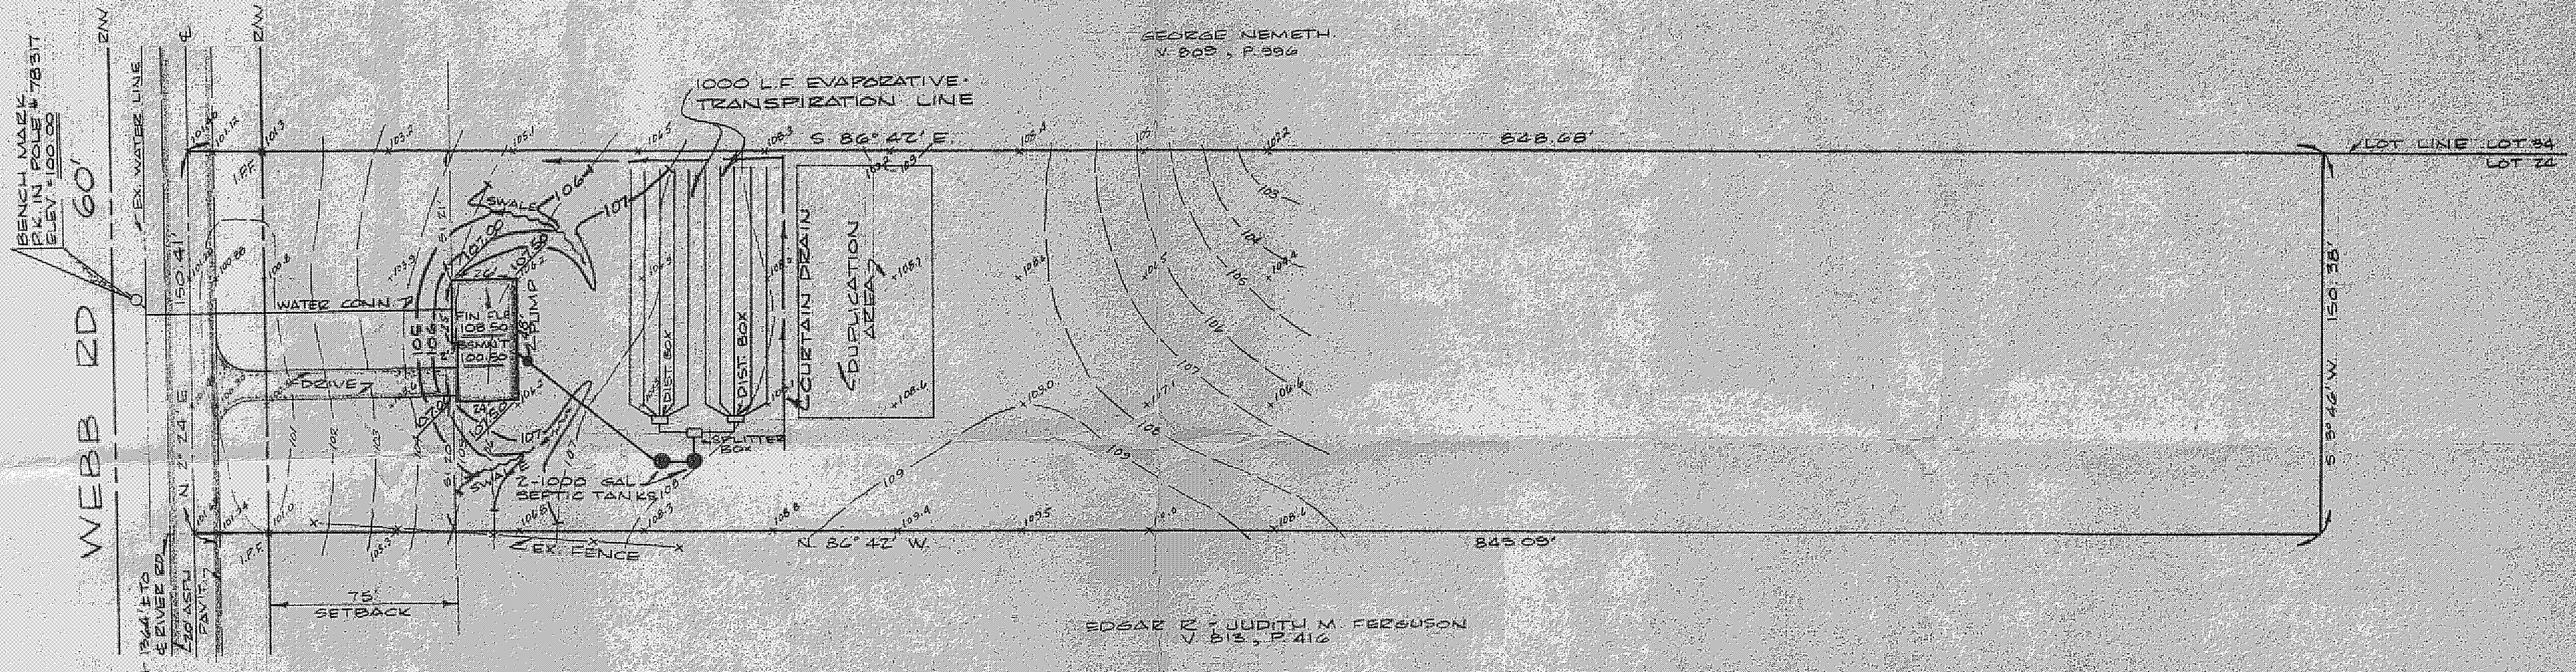


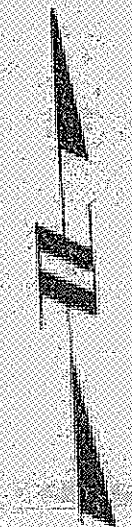

SEPTIC SYSTEM PROFILE
SCALE VERT. 1"=5'
HORIZ. 1"=40'

DESIGN CERTIFICATION

THIS PLAN WAS DESIGNED BY ME AND IS
CORRECT TO THE BEST OF MY KNOWLEDGE
AND BELIEF.
BY Thompson 4785
REG. SURVEYOR NO.

'AS-BUILT' CERTIFICATION

I HEREBY CERTIFY THAT THE CIRCLED
GRADES ARE EXISTING FINISH GRADES
CHECKED IN THE FIELD ON 1
AND THAT SURVEY IS CORRECT TO THE
BEST OF MY KNOWLEDGE AND BELIEF.
BY _____
REG. SURVEYOR NO.

Grading Plan Approved
as shown and/or noted:
THOMAS P. GILLES, P.E.
Lake County Engineer
By Thompson 8-11-79

APPROVED
SIDE LINES & SET BACK
PERRY TOWNSHIP ZONING
PERMIT NO. 2377
ZONING INSPECTOR
W. R. Thompson

REVISED - ADDED 2' TO NORTH SIDE OF HOUSE 8/10/79

SITE PLAN FOR
KEITH & LINDA HALL
BEING A PART OF LOT 24 OF PERRY TOWNSHIP
LAKE COUNTY, OHIO

DATE: 8-11-79
SCALE: 1/2"=10'-0"
DRAWN BY: J.E.A.
CHECKED BY: J.E.A.
F.B. # 311 PL. 10

COLPETZER & WOODS
CONSULTANTS, INC.
MENTOR, OHIO 44060

SHEET 1 OF 1
CONTRACT NO. 75-156

BENCH MARK: PK. IN POLE # 78317 ON
WEST SIDE OF WEBB RD. ELEV. = 100.00

NOTE: UNDERLINED ELEVATIONS ARE
PROPOSED FINISH GRADES