

NARROWS ROAD 60'

CURVE DATA Δ
R= 30.00'
A= 47.12'
T= 30.00'
Δ= 90°00'00"
CH= 42.43'
S 45°47'50"E

DESIGN CERTIFICATION
THIS PLAT WAS DESIGNED BY ME
AND IS CORRECT TO THE BEST OF
MY KNOWLEDGE AND BELIEF
REG SURVEYOR NO. 4785

"AS BUILT" CERTIFICATION
I HEREBY CERTIFY THAT THE CIRCLED
GRADES ARE EXISTING FINISH GRADES
CHECKED IN THE FIELD ON
AND THAT THE SURVEY IS CORRECT
TO THE BEST OF MY KNOWLEDGE AND
BELIEF


REG SURVEYOR NO.

BENCH MARK:
TOP HYDRANT CORNER NARROWS RD.
& WHITE CEDAR PLACE
ELEVATION 697.46

APPROVED
SIDE LINES & SET BACK
PERRY TOWNSHIP ZONING
PERMIT NO. 2206
ZONING INSPECTOR

R.W. Patterson

Grading Plan Approved
as shown and/or noted
THOMAS P. GILLES, P.E.
Lake County Engineer
By Date 3-1-79

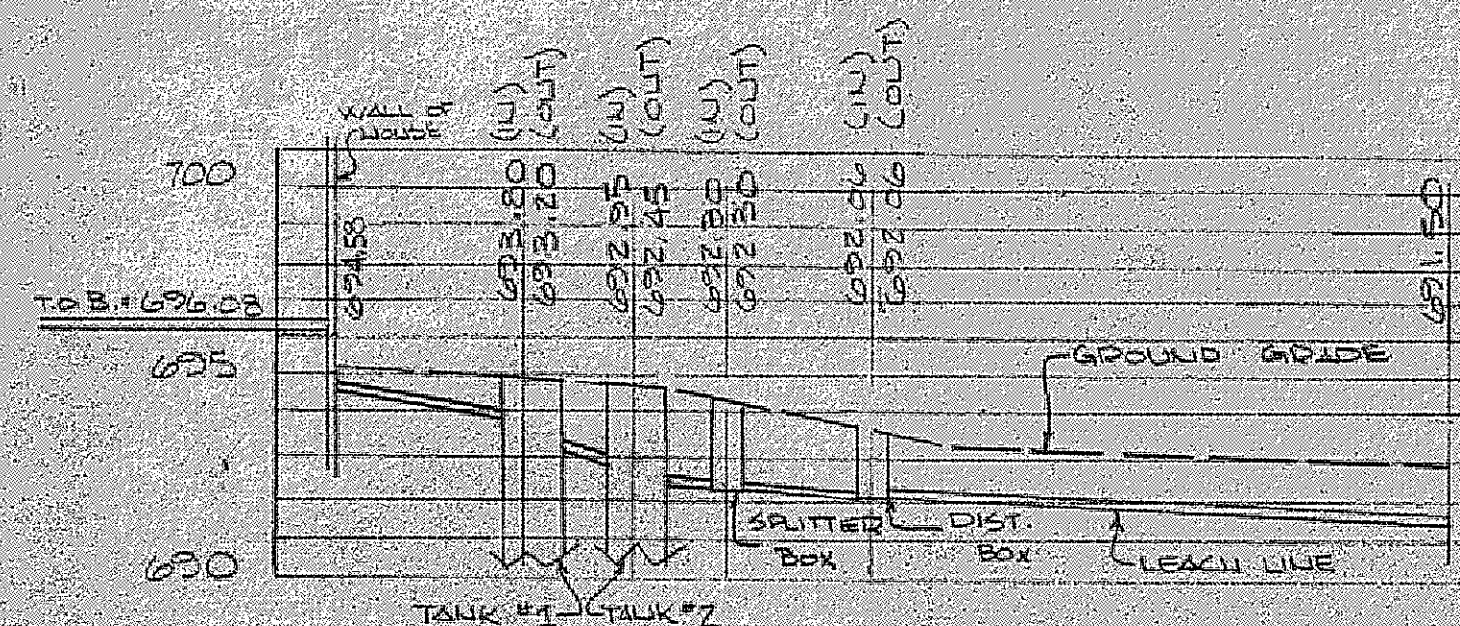

SITE PLAN FOR
CASEMENT HOMES
1251 MADISON AVE., PAINESVILLE, OHIO
BEING SUBLOT 49 OF BIRCHFIELD MEADOWS SUBDIVISION,
TOWNSHIP OF PERRY, LAKE COUNTY, OHIO

DATE FEB. 1979
SCALE 1"=20'
DRAWN BY
CHK'D BY
P.B. 261 M.



COLPETZER WOODS
CONSULTANTS, INC.
MENTOR, OHIO 44060

SHEET
CONTRACT
779

NOTE: UNDERLINED ELEVATIONS
ARE PROPOSED FINISH GRADES

