


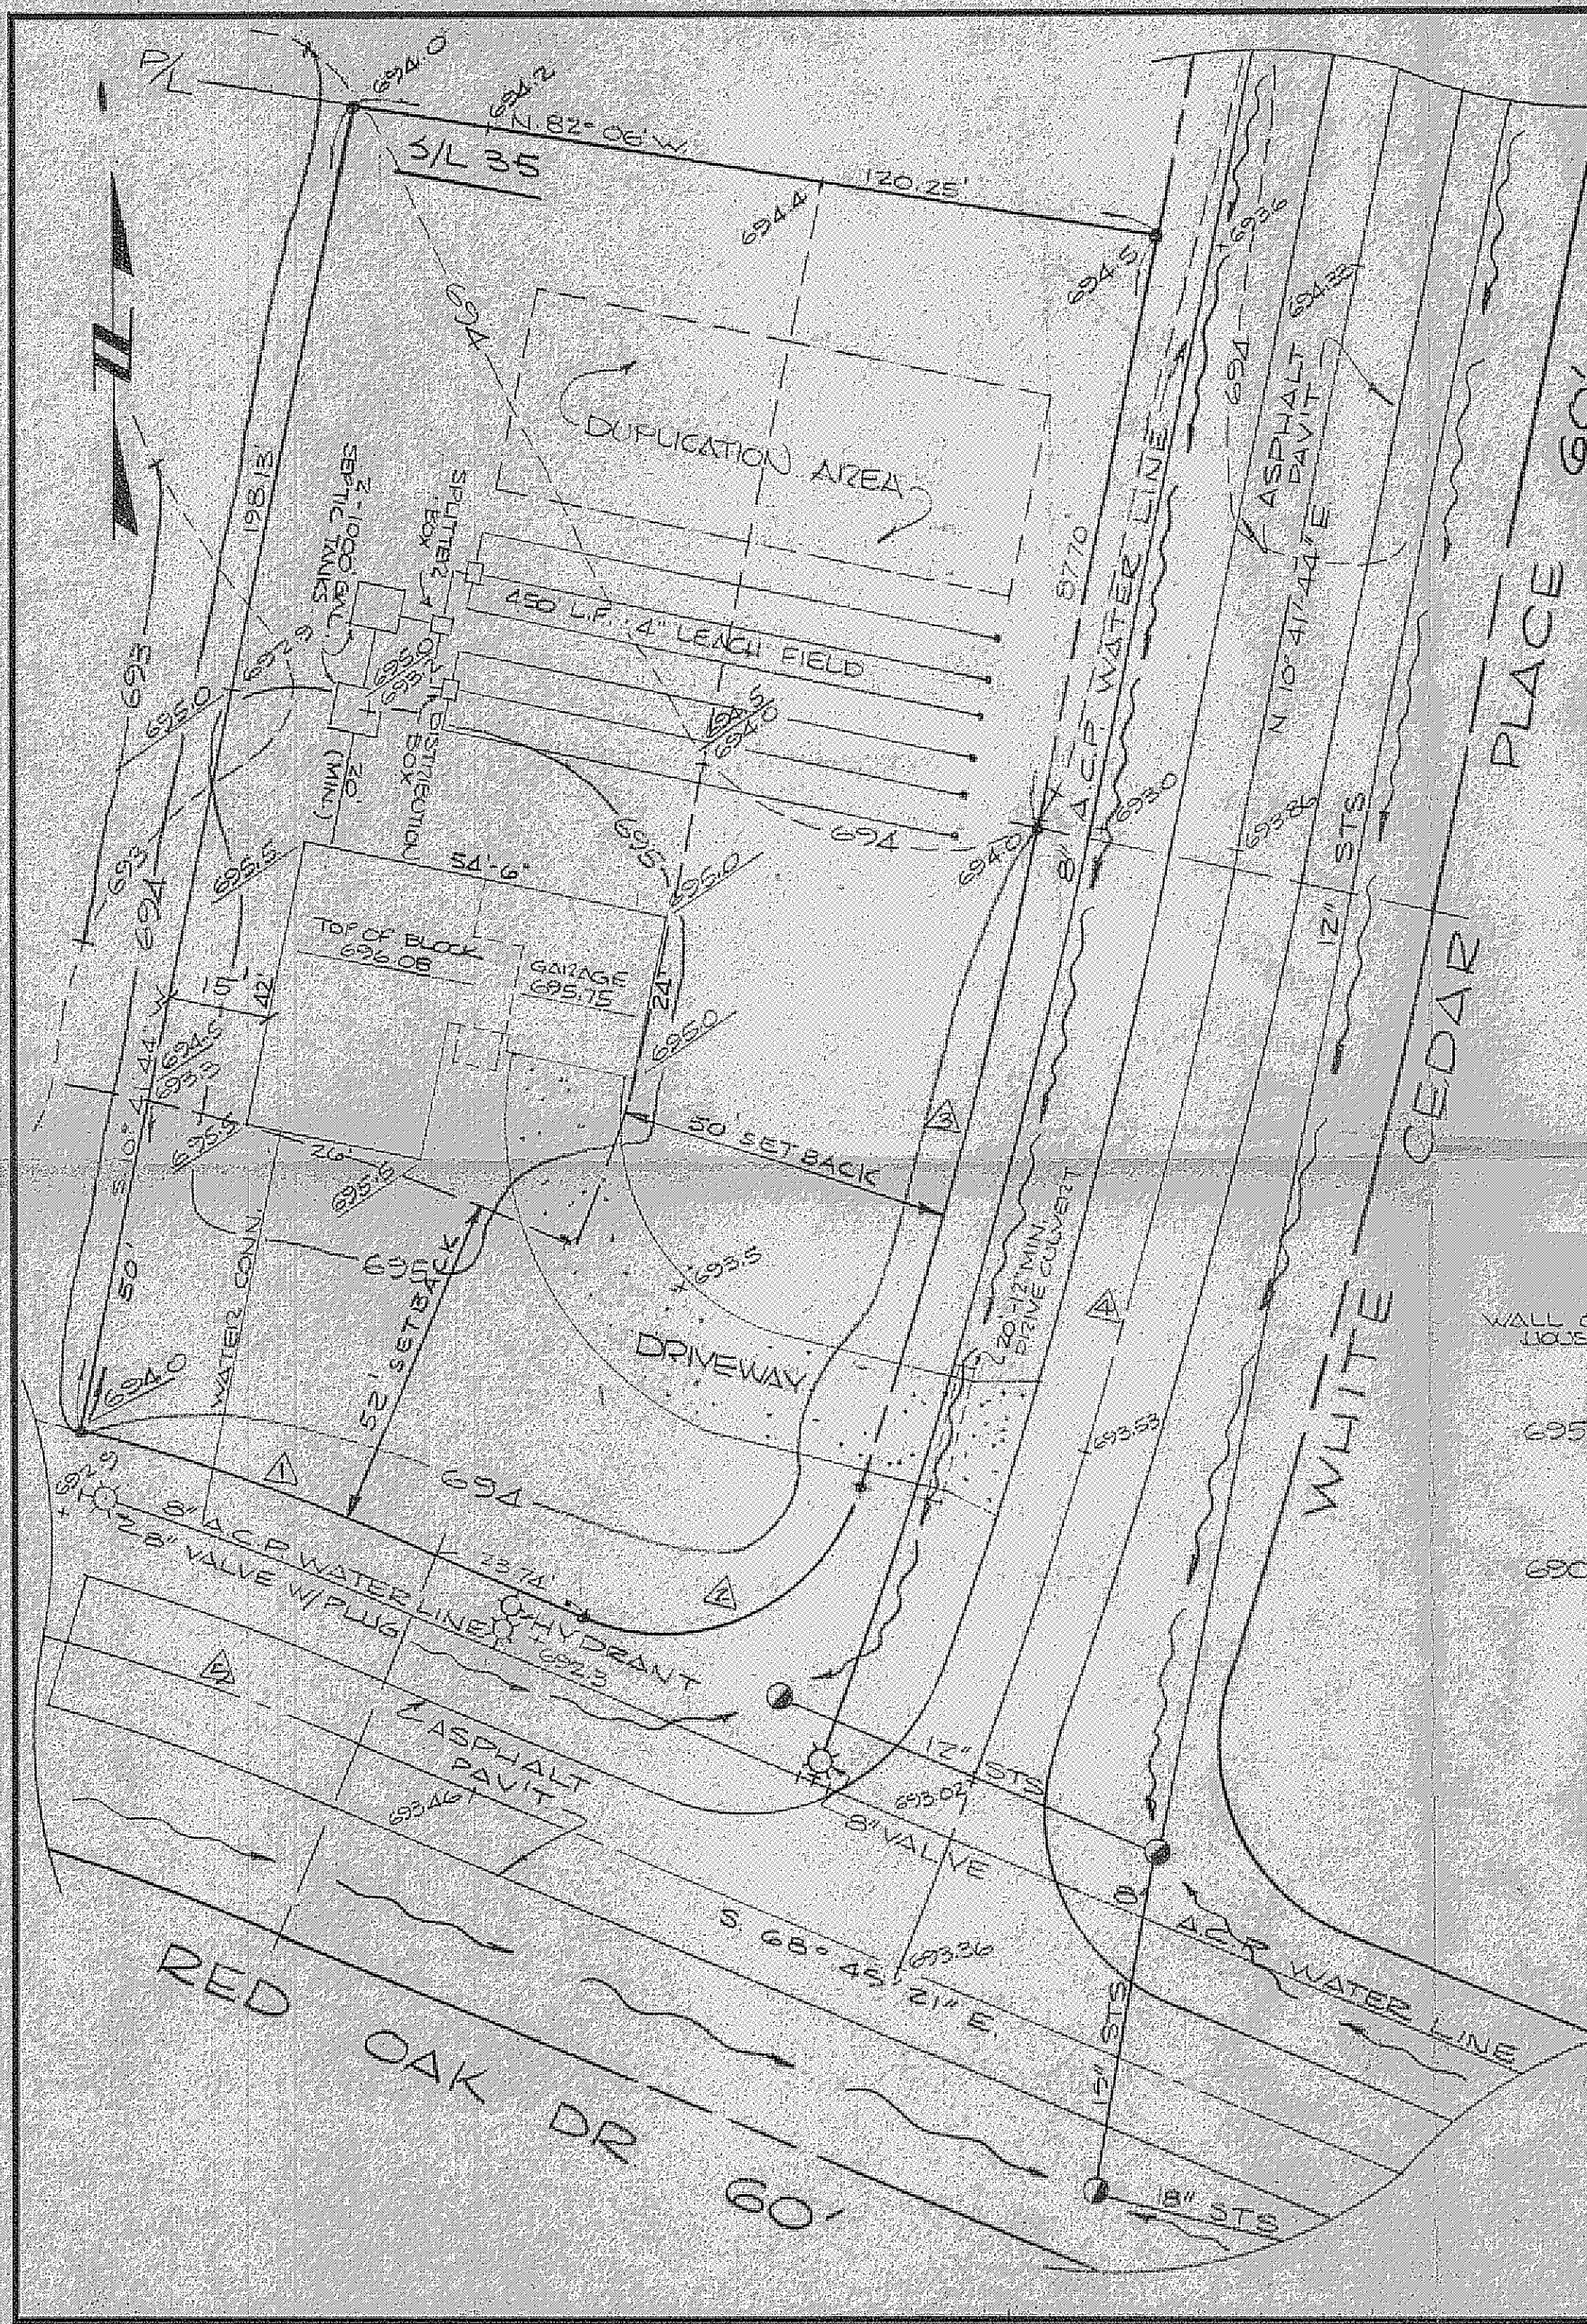

CURVE DATA

- △ R= 347.07'
Δ= 9°10'38"
T= 27.86'
A= 55.59'
C= 55.53'
L= 73°20'40" W
- △ R= 30.51'
Δ= 94°05'19"
T= 32.77'
A= 50.10'
C= 44.66'
S 64°11'59" W
- △ R= 887.40'
Δ= 6°27'36"
T= 50.08'
A= 100.05'
C= 100.00'
S 13°55'32" W
- △ R= 317.40'
Δ= 10°32'55"
T= 84.69'
A= 168.70'
C= 168.66'
S 15°38'11" W
- △ R= 317.07'
Δ= 9°02'40"
T= 25.08'
A= 50.05'
C= 50.00'
L= 73°16'41" W

DESIGN CERTIFICATION

THIS PLAT WAS PREPARED BY ME AND IS CORRECT TO THE BEST OF MY KNOWLEDGE AND BELIEF.


Elipfline
REG. SURVEYOR NO. 4785

"AS BUILT" CERTIFICATION

I HEREBY CERTIFY THAT THE CIRCLED GRADES ARE EXISTING FINISH GRADES CHECKED IN THE FIELD ON AND THAT THE SURVEY IS CORRECT TO THE BEST OF MY KNOWLEDGE AND BELIEF.

REG. SURVEYOR NO.

BENCH MARK ON TOP OF HYDRANT AT CORNER OF NARROWS ROAD AND WHITE CEDAR PLACE
ELEV. = 697.46

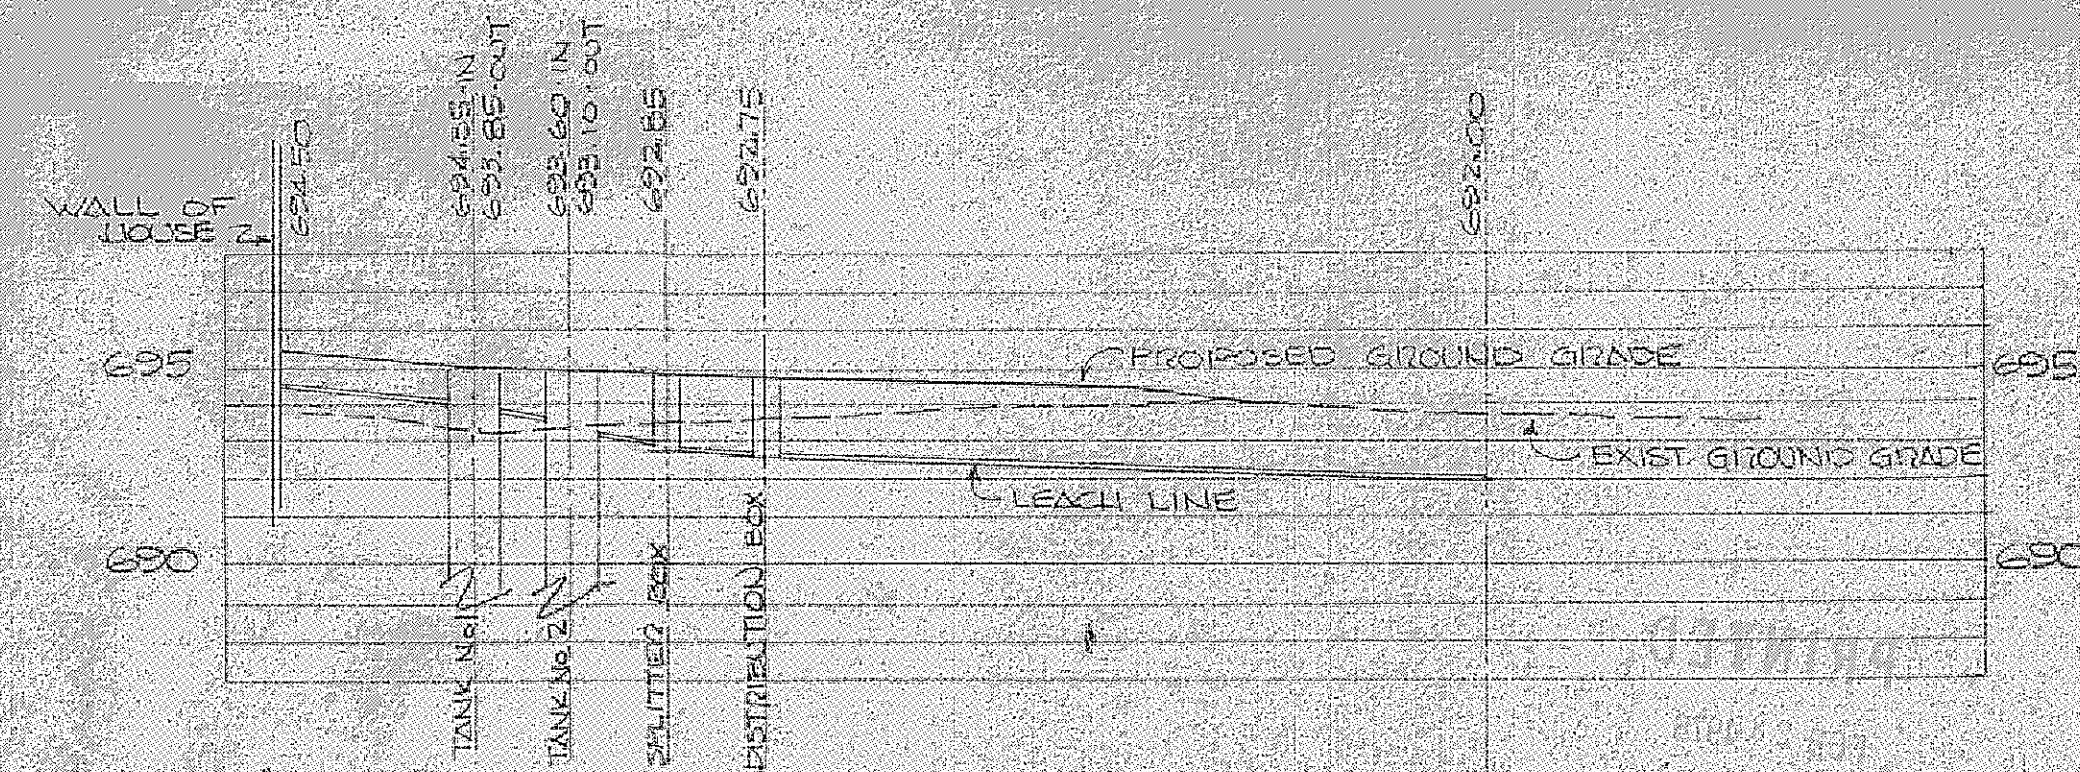

PROFILE OF SEPTIC SYSTEM


Grading Plan Approved as shown and/or noted
THOMAS P. GILLES, P.E.
Lake County Engineer
By: *Dec 2-1-79*

APPROVED
SIDE LINES & SET BACK
PERRY TOWNSHIP ZONING
PERMIT NO. 2272
ZONING INSPECTOR *R W Rittenhouse*

NOTE: ALL UNDERLINED ELEVATIONS ARE PROPOSED FINISHED GRADES.

SITE PLAN FOR CASEMENT HOMES
1251 MADISON AVE., PAINESVILLE, OHIO
BEING SUBLOT 35 OF BIRCHFIELD MEADOWS SUBDIVISION, TOWNSHIP OF PERRY, LAKE COUNTY, OHIO

DATE FEB. 79
SCALE 1" = 20'
DRAWN BY T.E.A.
CHKD BY J.E.
P.L. 12 12

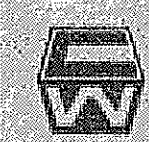

COLPETZER WOODS CONSULTANTS, INC.
MENTOR, OHIO 44060

SHEET 1
CONTRACT 77-2