


SIL 50

SIL 49

BLOCK "A"

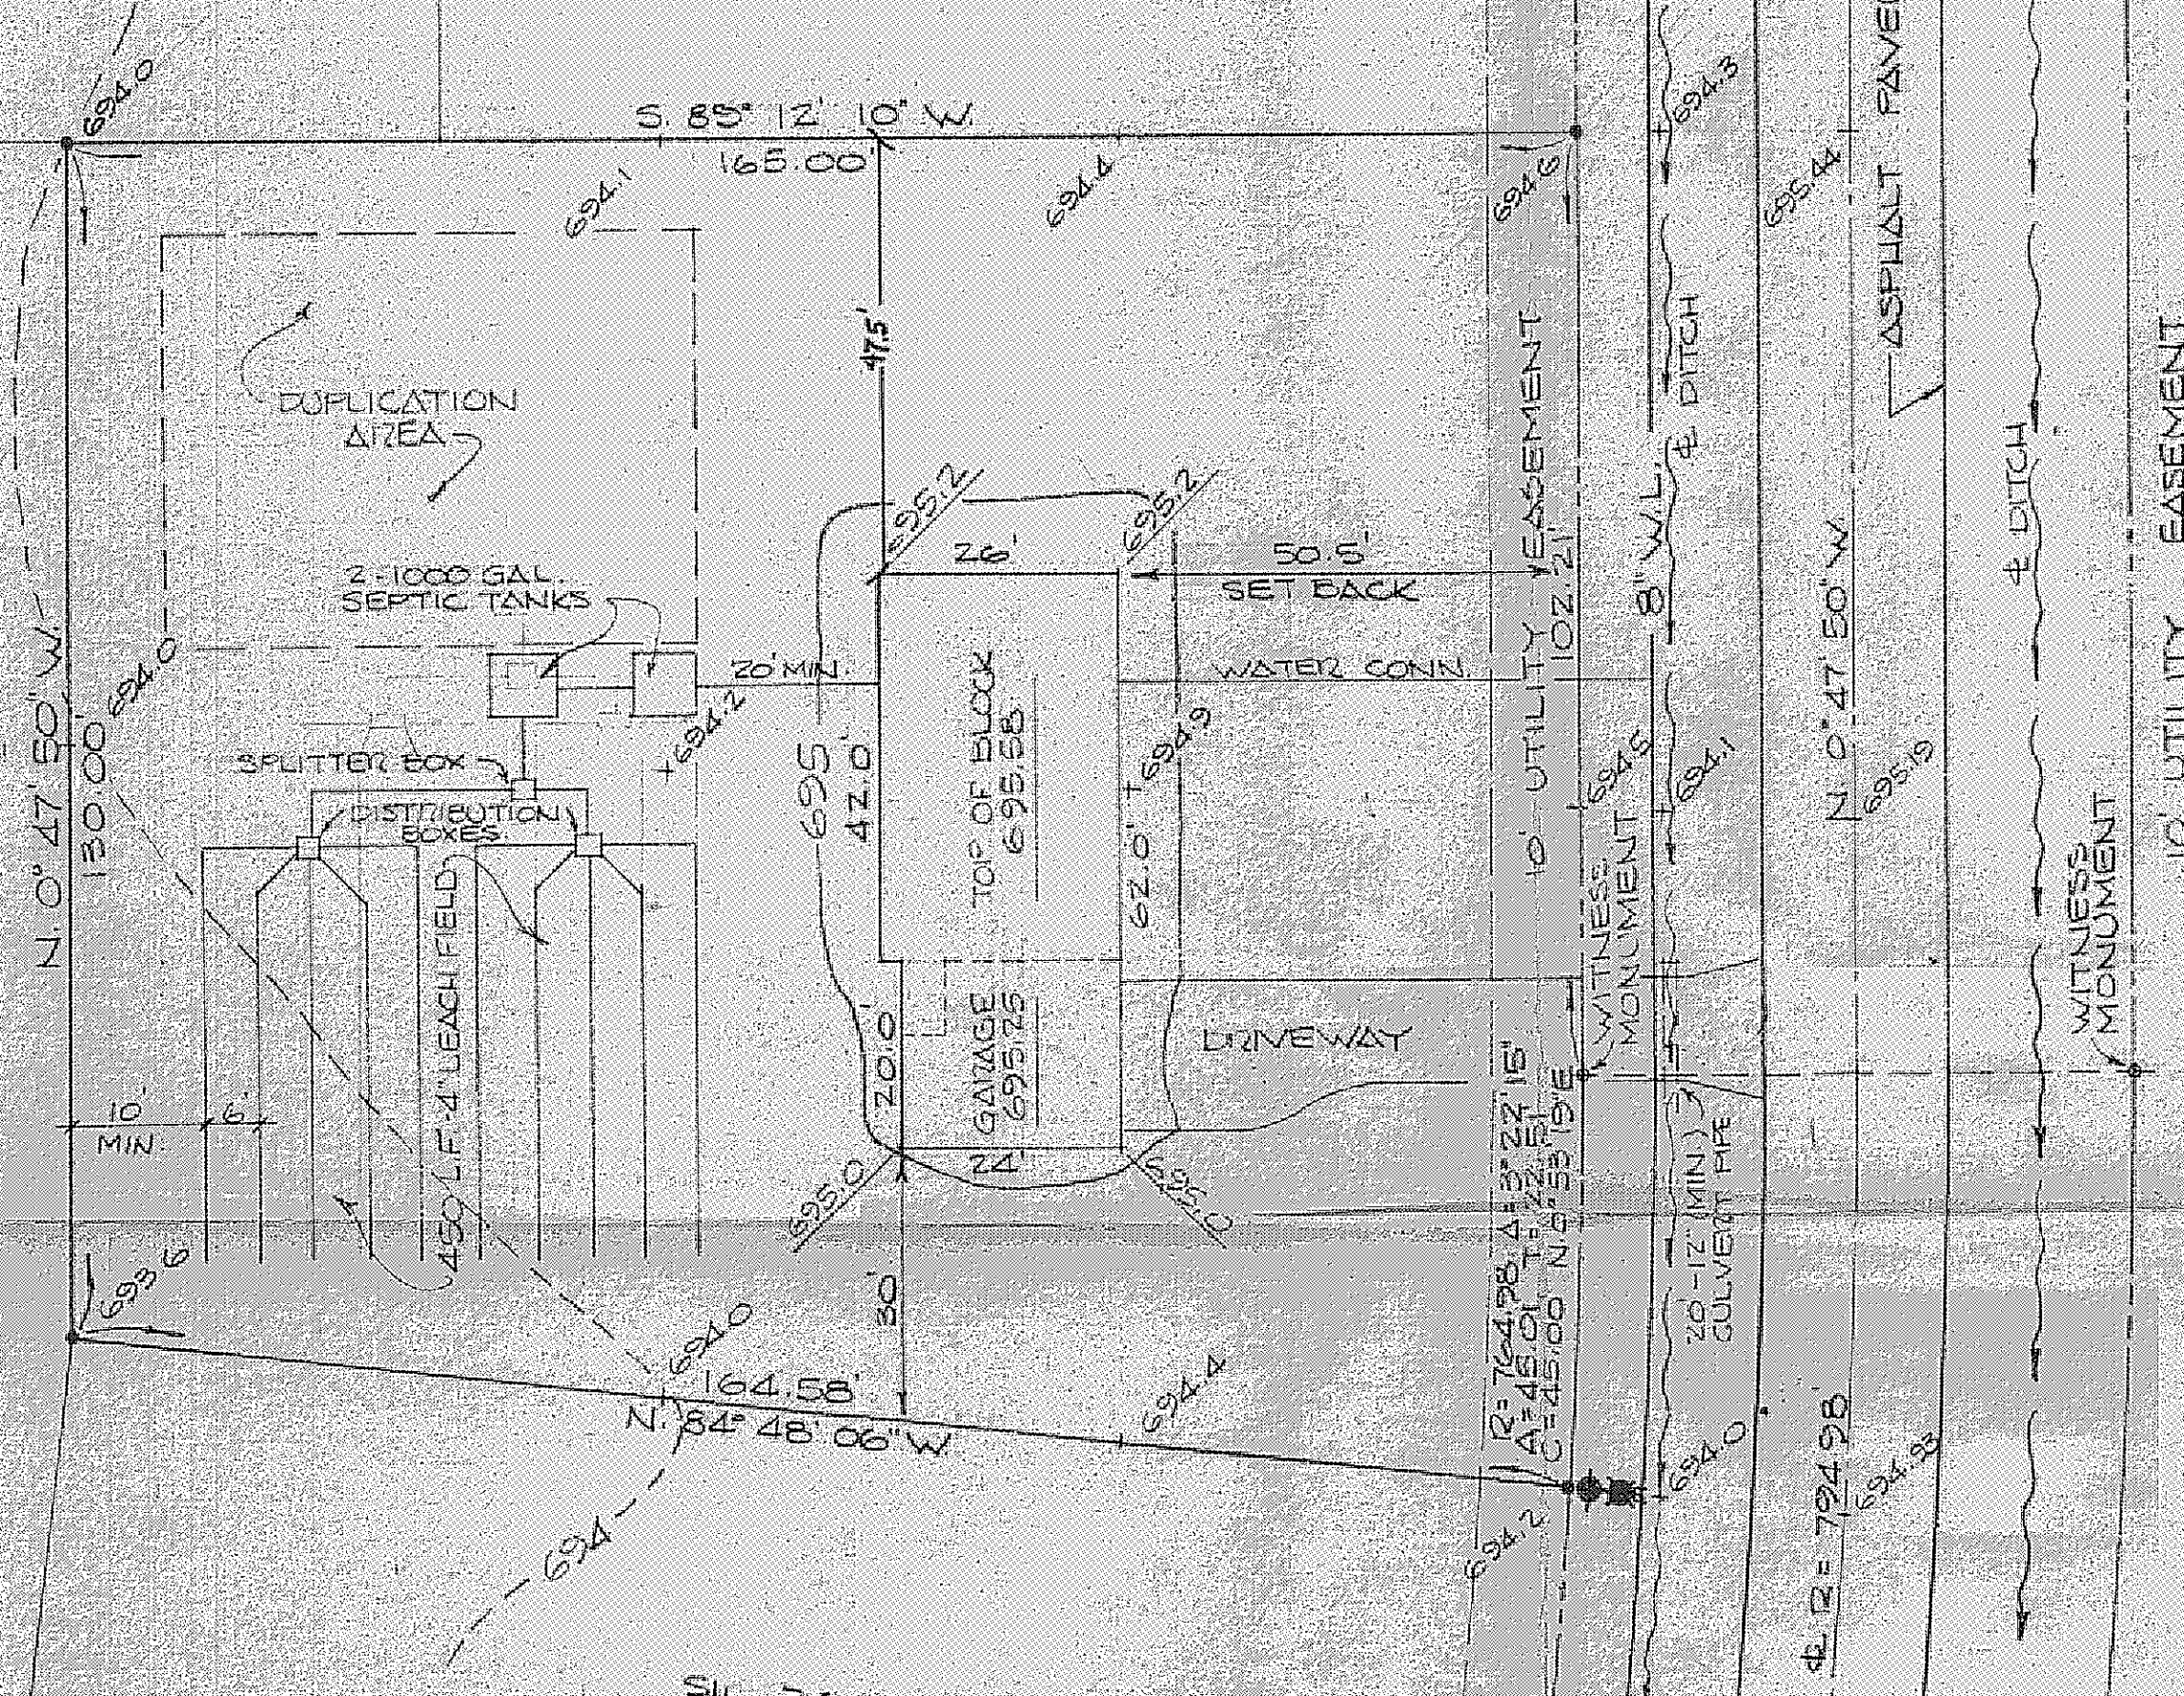

BENCH MARK ON TOP OF HYDRANT
AT CORNER OF NARROWS ROAD
AND WHITE CEDAR PLACE
ELEV. = 697.46

NOTE: ALL UNDERLINED GRADES
ARE PROPOSED FINISHED GRADES.

DESIGN CERTIFICATION
THIS PLAN WAS PREPARED BY ME AND I
CORRECT TO THE BEST OF MY KNOWLEDGE
AND BELIEF.

Elisabeth
REGISTERED SURVEYOR No. 4785

"AS BUILT" CERTIFICATION
I HEREBY CERTIFY THAT THE CIRCLED
GRADES ARE EXISTING FINISHED GRADES
CHECKED IN THE FIELD ON
AND THAT THE SURVEY IS CORRECT TO THE
BEST OF MY KNOWLEDGE AND BELIEF.

REGISTERED SURVEYOR No.

APPROVED
SIDE LINES & SET BACK
PERRY TOWNSHIP ZONING
PERMIT NO. 2204
ZONING INSPECTOR
Rw. Batten

Grading Plan Approved
as shown and/or noted
THOMAS P. GILLES, P.E.
Lake County Engineer
By *De* Date 3-1-79


**SITE PLAN FOR
CASEMENT HOMES**
1251 MADISON AVENUE, PAINESVILLE, OHIO
BEING SUBLOT No. 37 IN BIRCHFIELD MEADOWS SUBDIVISION 1
PERRY TOWNSHIP - LAKE COUNTY - OHIO

DATE 1-24-79
SCALE 1" = 20'
DRAWN BY LCC
CHK'D BY J
F&P 261 PG. 10



**COLPETZER WOODS
CONSULTANTS, INC.**
MENTOR, OHIO 44060

SHEET
1
CONTRACT
77-

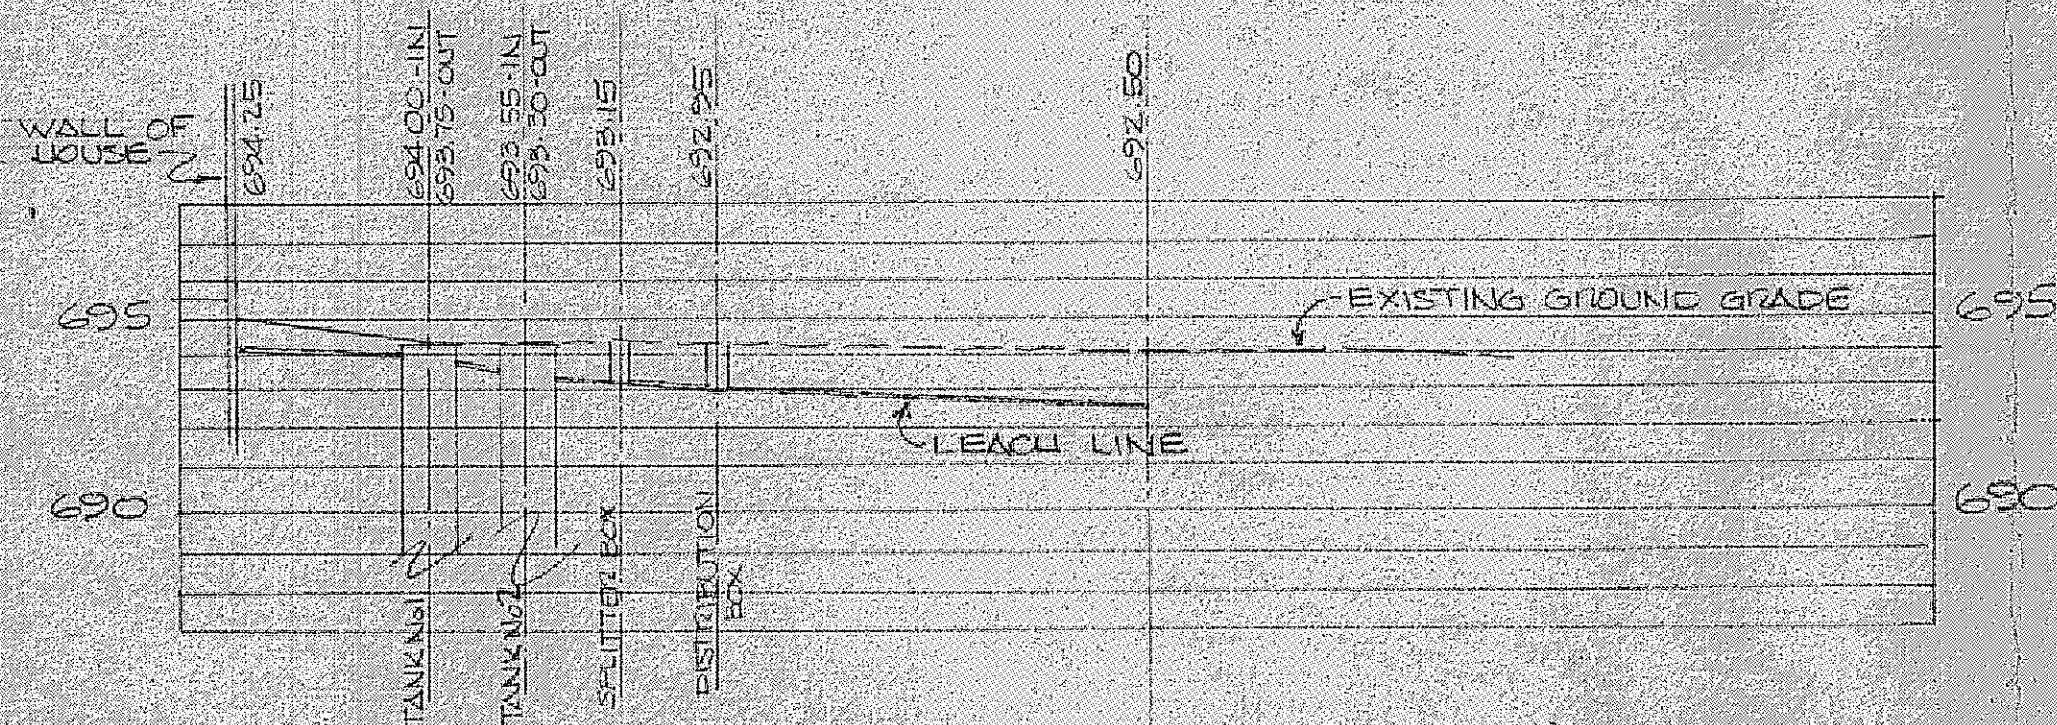

PROFILE OF SEPTIC SYSTEM