



PINE HOLLOW PLACE-60'

WHITE ANGEL DRIVE-60'

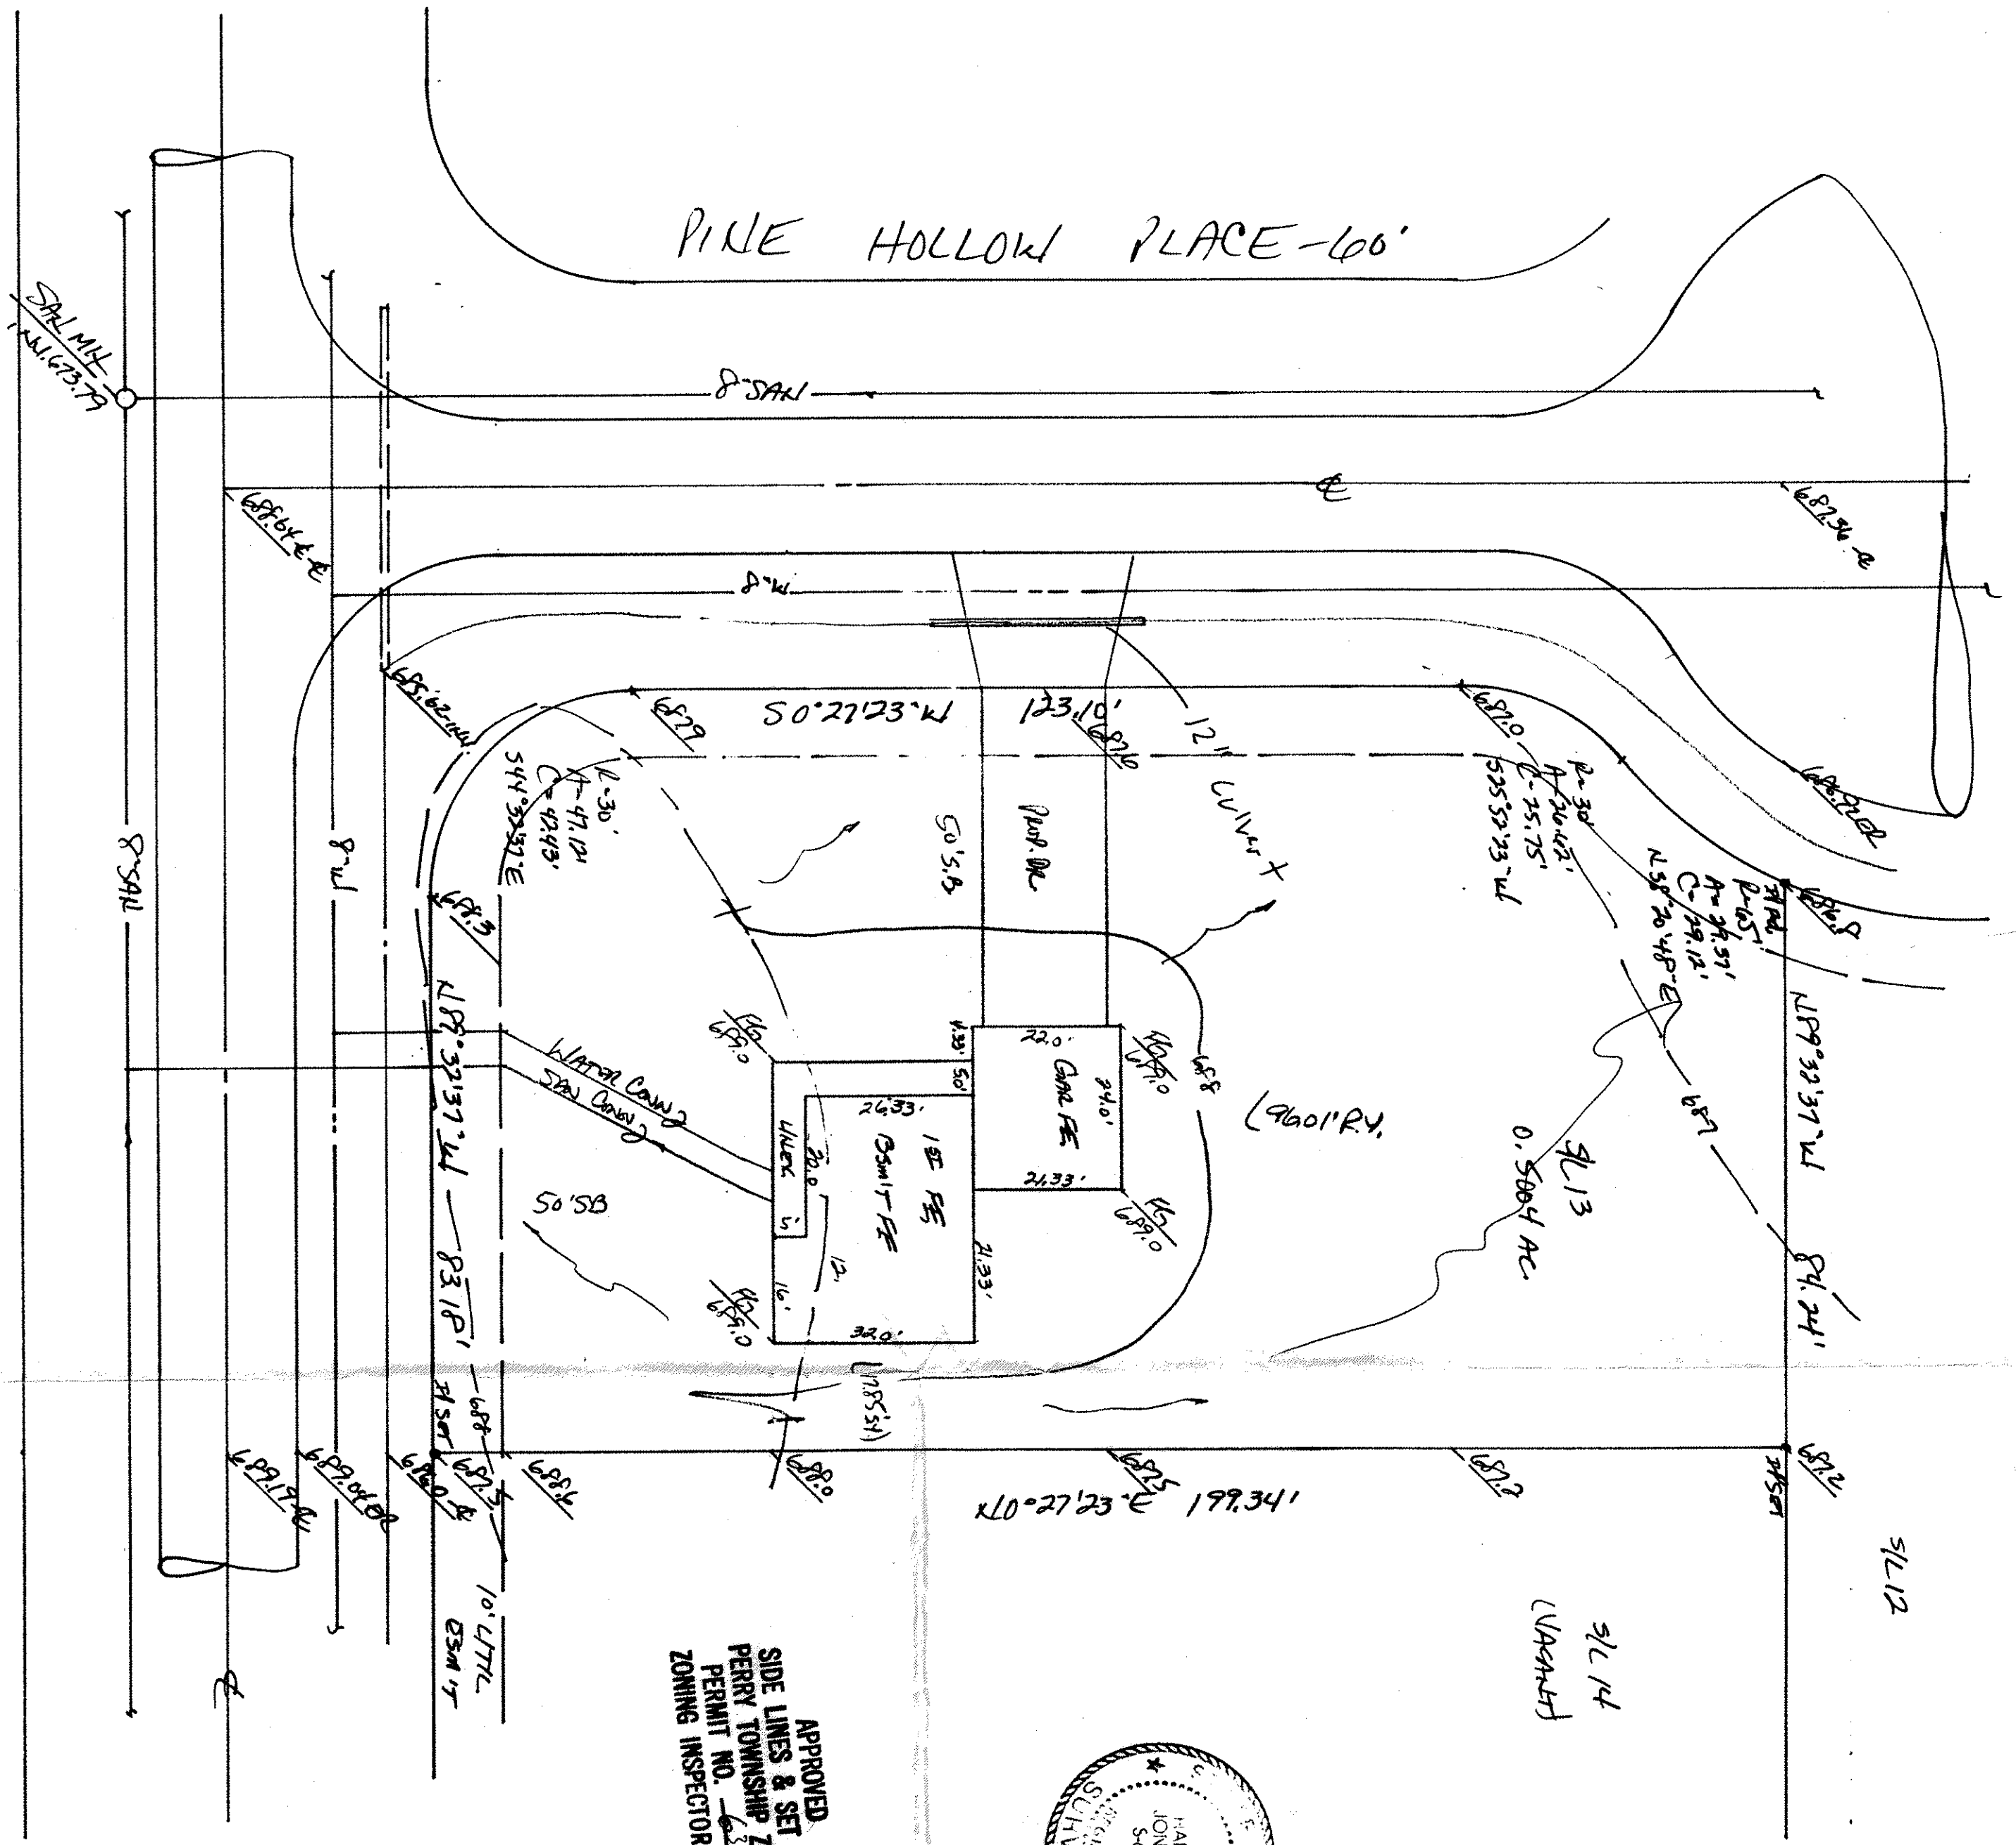

APPROVED
SIDE LINES & SET BACK
PERRY TOWNSHIP ZONING
PERMIT NO. 6310
ZONING INSPECTOR

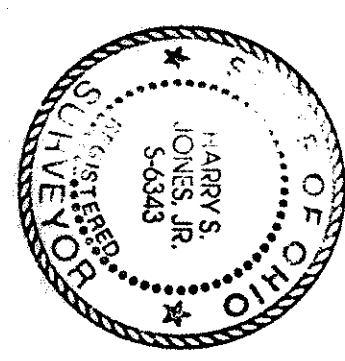

SITE PLAN

Perry Township, Lake County, Ohio

for: John R. Lyle, Inc.

CLIENT OWNER

ADDRESS STREET CITY ZIP

Subdivision 19-31 NAME Ben Nile Run Sub LOT 13 TRACT 13

SUBLOT NO. 13 VOL. 78 PAGE 13

PERM. PARCEL NO. STREET

LEGEND	
	SANITARY MANHOLE
	STORM MANHOLE
	INLET OR CATCH BASIN
	HYDRANT
	EXISTING CONTOURS
	PROPOSED CONTOURS
	EXIST. ELEV. 100.0
	PROP. ELEV. 100.0
	WATER VALVE (GAS)
	WATER METER (GAS)
	AS BUILT ELEVATION
	INDICATES DIRECTION OF SURFACE DRAINAGE

REMARKS

ALL BOUNDARY DATA SHOWN WAS OBTAINED FROM IDEEDS, RECORDED SUBDIVISION PLAT OR OTHER PUBLIC RECORDS. LOCATIONS AS SHOWN OF ADJACENT WELLS AND SEPTIC TANKS OBTAINED FROM LAKE COUNTY HEALTH DEPARTMENT

DESIGN CERTIFICATION

THIS PLAT WAS PREPARED BY ME, AND IS CORRECT TO THE BEST OF MY KNOWLEDGE AND BELIEF.

NAME Harry S. Jones, Jr. SURVEYOR REGISTRATION NO. 56343

CHECK LIST

NO. OF BEDROOMS	
1	2
2	3
3	4
99	100

PLAN PREPARED BY:

BABCOCK • JONES & ASSOCIATES, INC. PAINESVILLE, OHIO

NO.	DATE	BY	SCALE	PHONE NO.
1	9/30/82	HT	1" = 20'	357-1811
2				
3				
4				
5				

"AS BUILT" CERTIFICATION

I, HEREBY CERTIFY THAT THE CIRCLED GRADES ARE EXISTING FINISH GRADES CHECKED IN THE FIELD ON 19 AND ARE CORRECT TO THE BEST OF MY KNOWLEDGE AND BELIEF.

REGISTERED SURVEYOR REG. NO.

TBM - 7564 - 5/14

Grading Plan Approved as shown and/or noted THOMAS P. GILLES, P.E. Lake County Engineer

By 6/14 Date 10/2/94