
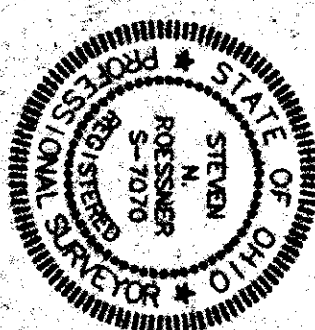


GRAPHIC SCALE


(1" = 20' FEET)
1 inch = 20 feet

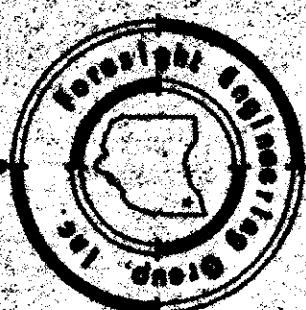

The topography, indicated by 1' contours, and elevations shown herein represent an actual field survey made by Foresight Engineering Group, Inc. at the site of the proposed development. The elevations are based on the datum of the above date they existed or indicated thereon.

Steven N. Rogness
Foresight Engineering Group, Inc.

SYMBOL LEGEND	
	Iron Pin in Monument Found
	Cable TV
	Telephone Box
	Electrical Box
	Iron Pin Set
	Catch Basin
	Iron Pin Found

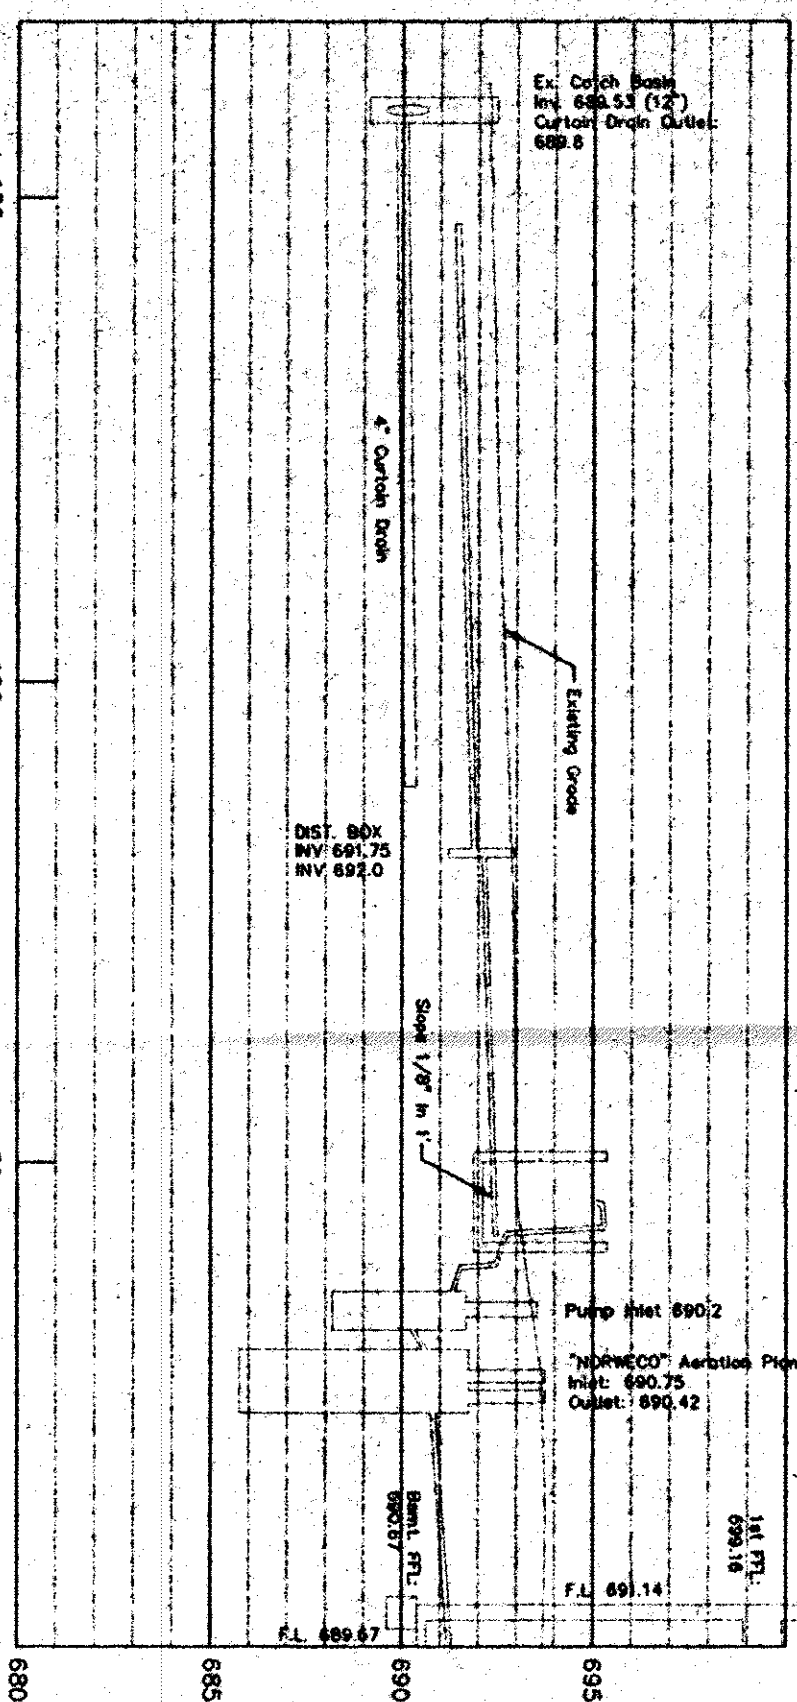


HYDRAULIC PROFILE

Not to Scale


BENCHMARK - T.S.E.L. 898.02 LOCATED ON THE NORTH SIDE OF RED OAK DRIVE, 60' WEST OF WHITE OAK COURT.

White Oak Court 60'


EVAPORATION-TRANSPIRATION TRENCH CROSS-SECTION
NO SCALE

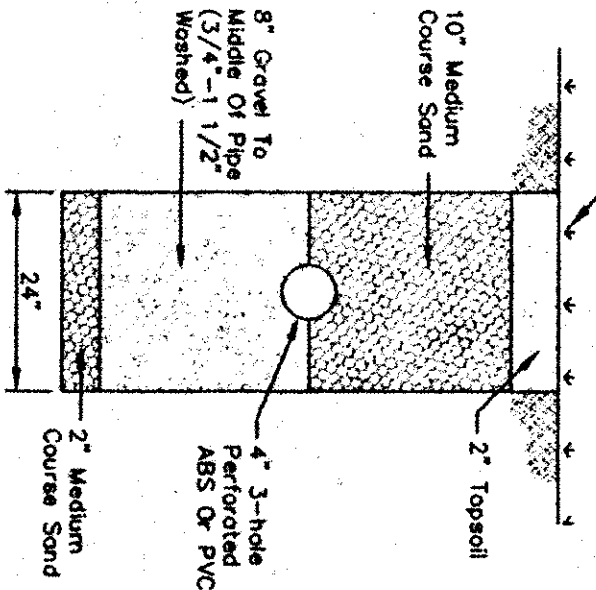


Section A-A
"E-T" FIELD W/ CURTAIN DRAIN
(FLAT LAND)
NO SCALE

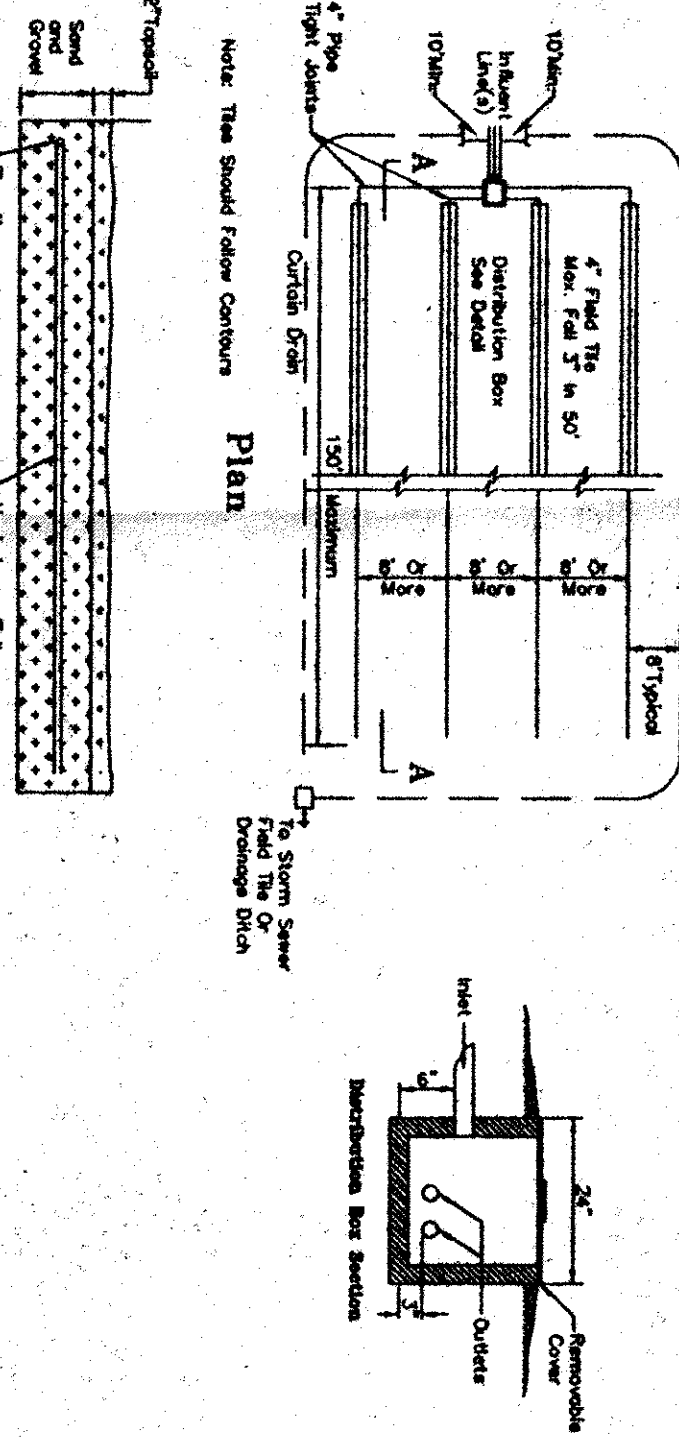

SURFACE SAND FILTER
NO SCALE

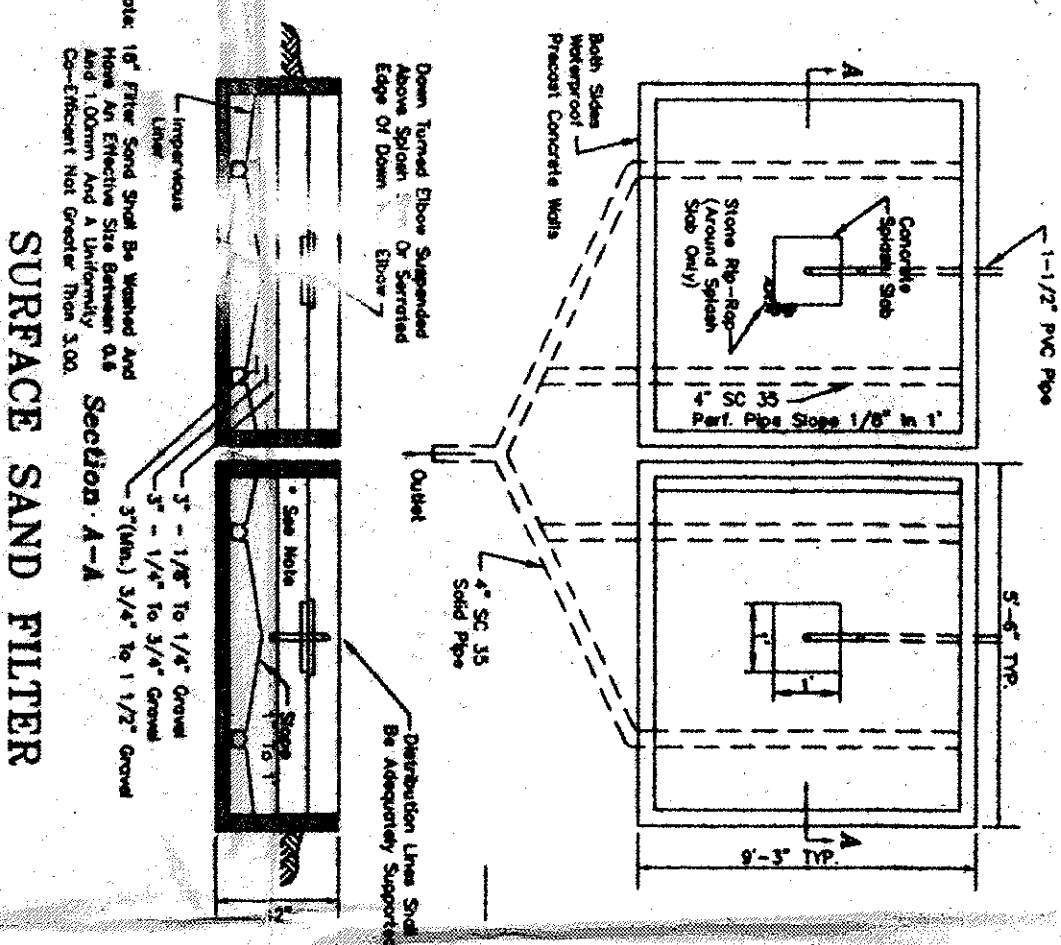

CURTAIN DRAIN CROSS SECTION
NO SCALE

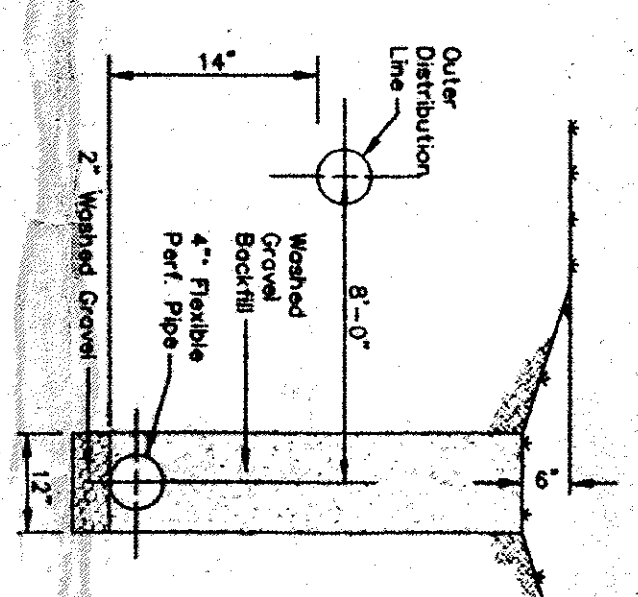

APPROVED
SIDE LINES & SET BACK
PERRY TOWNSHIP ZONING
PERMIT NO. 6220
ZONING INSPECTOR

Reviewed and Accepted
LAKE COUNTY GENERAL HEALTH
Date: 10-1-96
JIM LUCKA, R.E., M.P.E.
Health Commissioner

LOW YIELD WATER
FIXTURES REQUIRED
ON ALL:

Shower Head
Toilet

SEWERAGE PERMIT MUST BE
OBTAINED BY LAKE COUNTY LICENSED
INSTALLER BEFORE INSTALLATION IS
STARTED.

A. To be brought to finished grade
1. Septic tank manhole covers
2. Siphon box cover
3. Distribution box cover
B. No toilet drains or downspouts
to be discharged into septic tank
C. All waste water to be discharged
into septic tank

BETTER BUILDERS, INC.

Birchfield Meadows Subdivision

Perry Township - Lake County - Ohio

Site Plan - S/L No. 70

REVISIONS:

SUBSURFACE FILTER TO SURFACE FILTER PER L.C.B.H. 9-17-96

SEPTIC SYSTEM LOCATIONS REVISED PER L.C.B.H. 9-24-96

SCALE: Horz. 1" = 20'

Vert. NONE

FILE NAME: L:\BET29610\SL-70.dwg

DATE: Sept. 18, 1996

Foresight Engineering Group

Engineers & Surveyors

216 286-1010
216 286-1034 fax
320 Center Street, Unit F
Cuyahoga Falls, Ohio 44224

SHEET NO.

1 / 1