

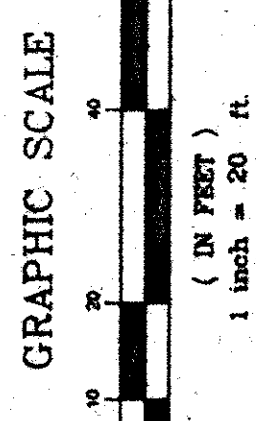
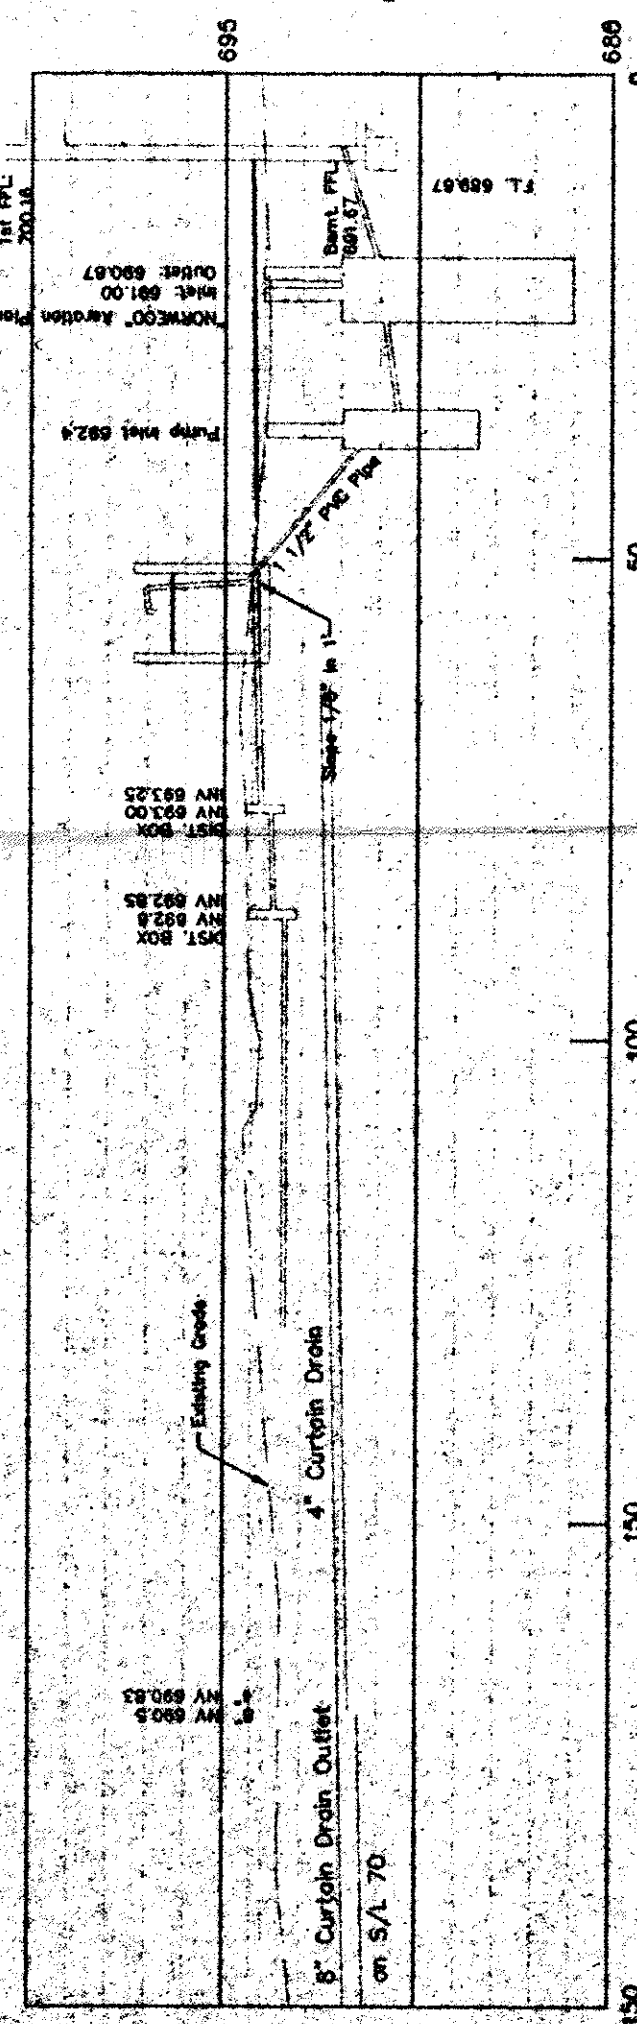
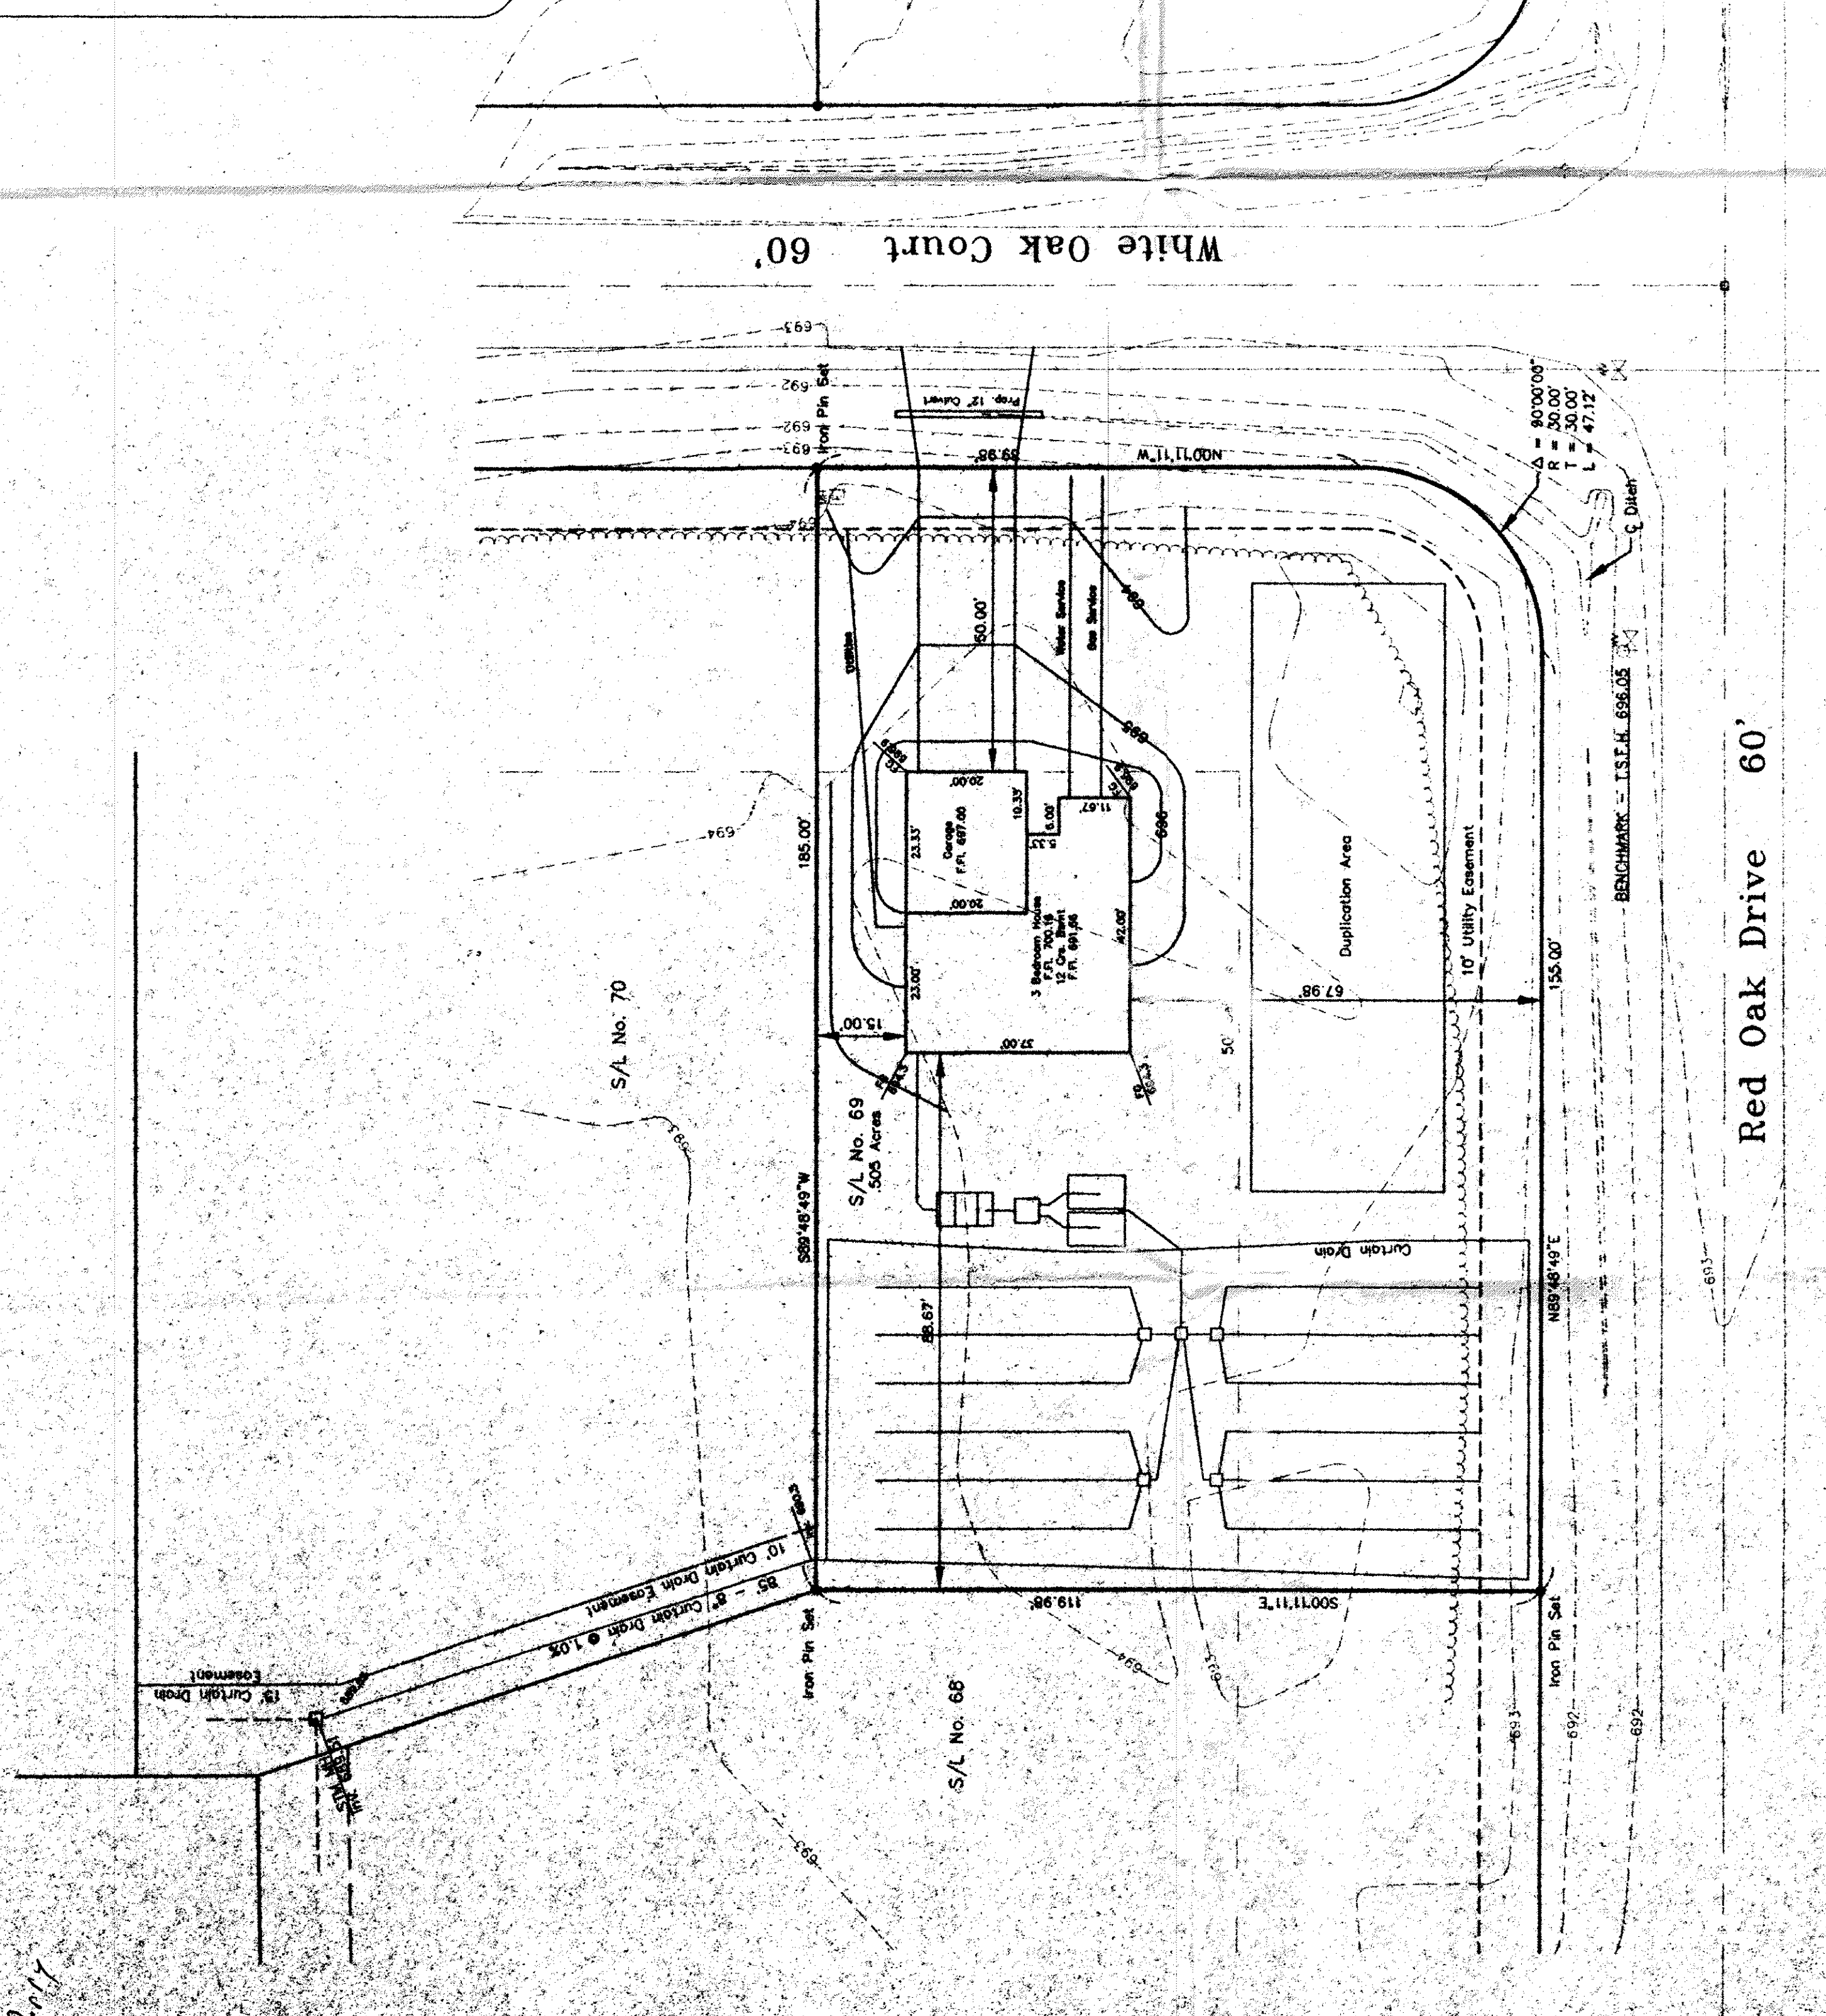
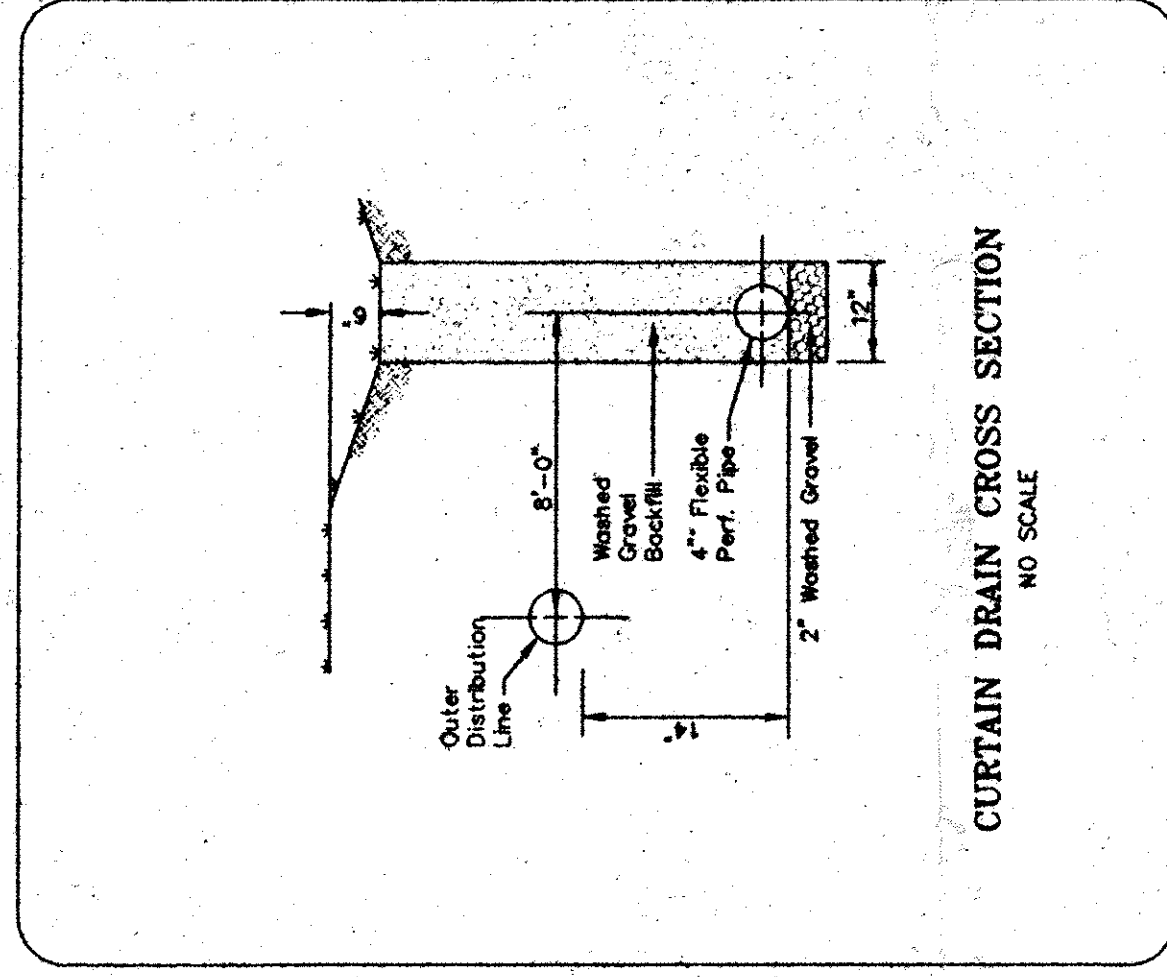


5/6/9
Burbank
Red Oak
Perry

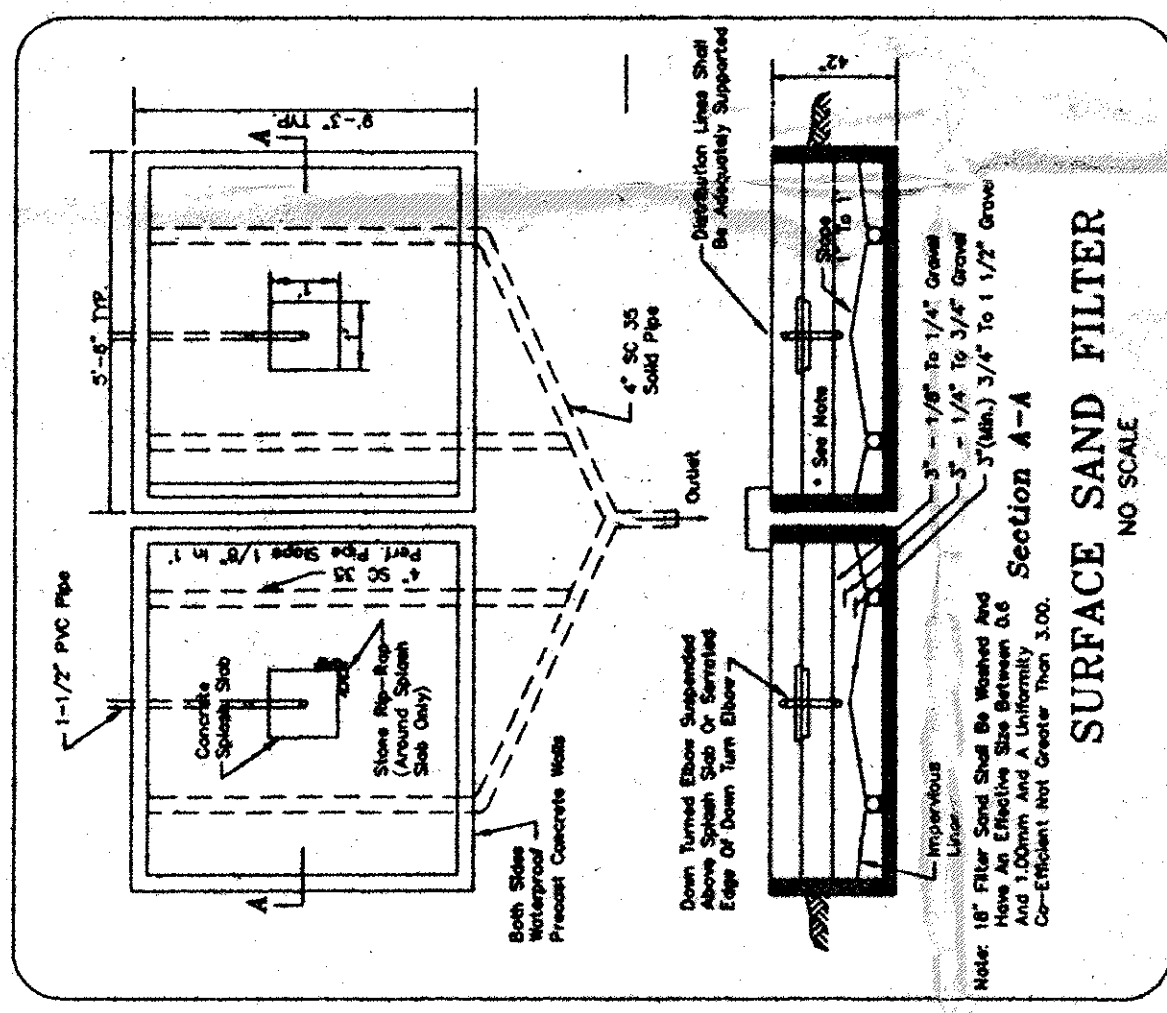

Red Oak Drive 60'

White Oak Court 60'

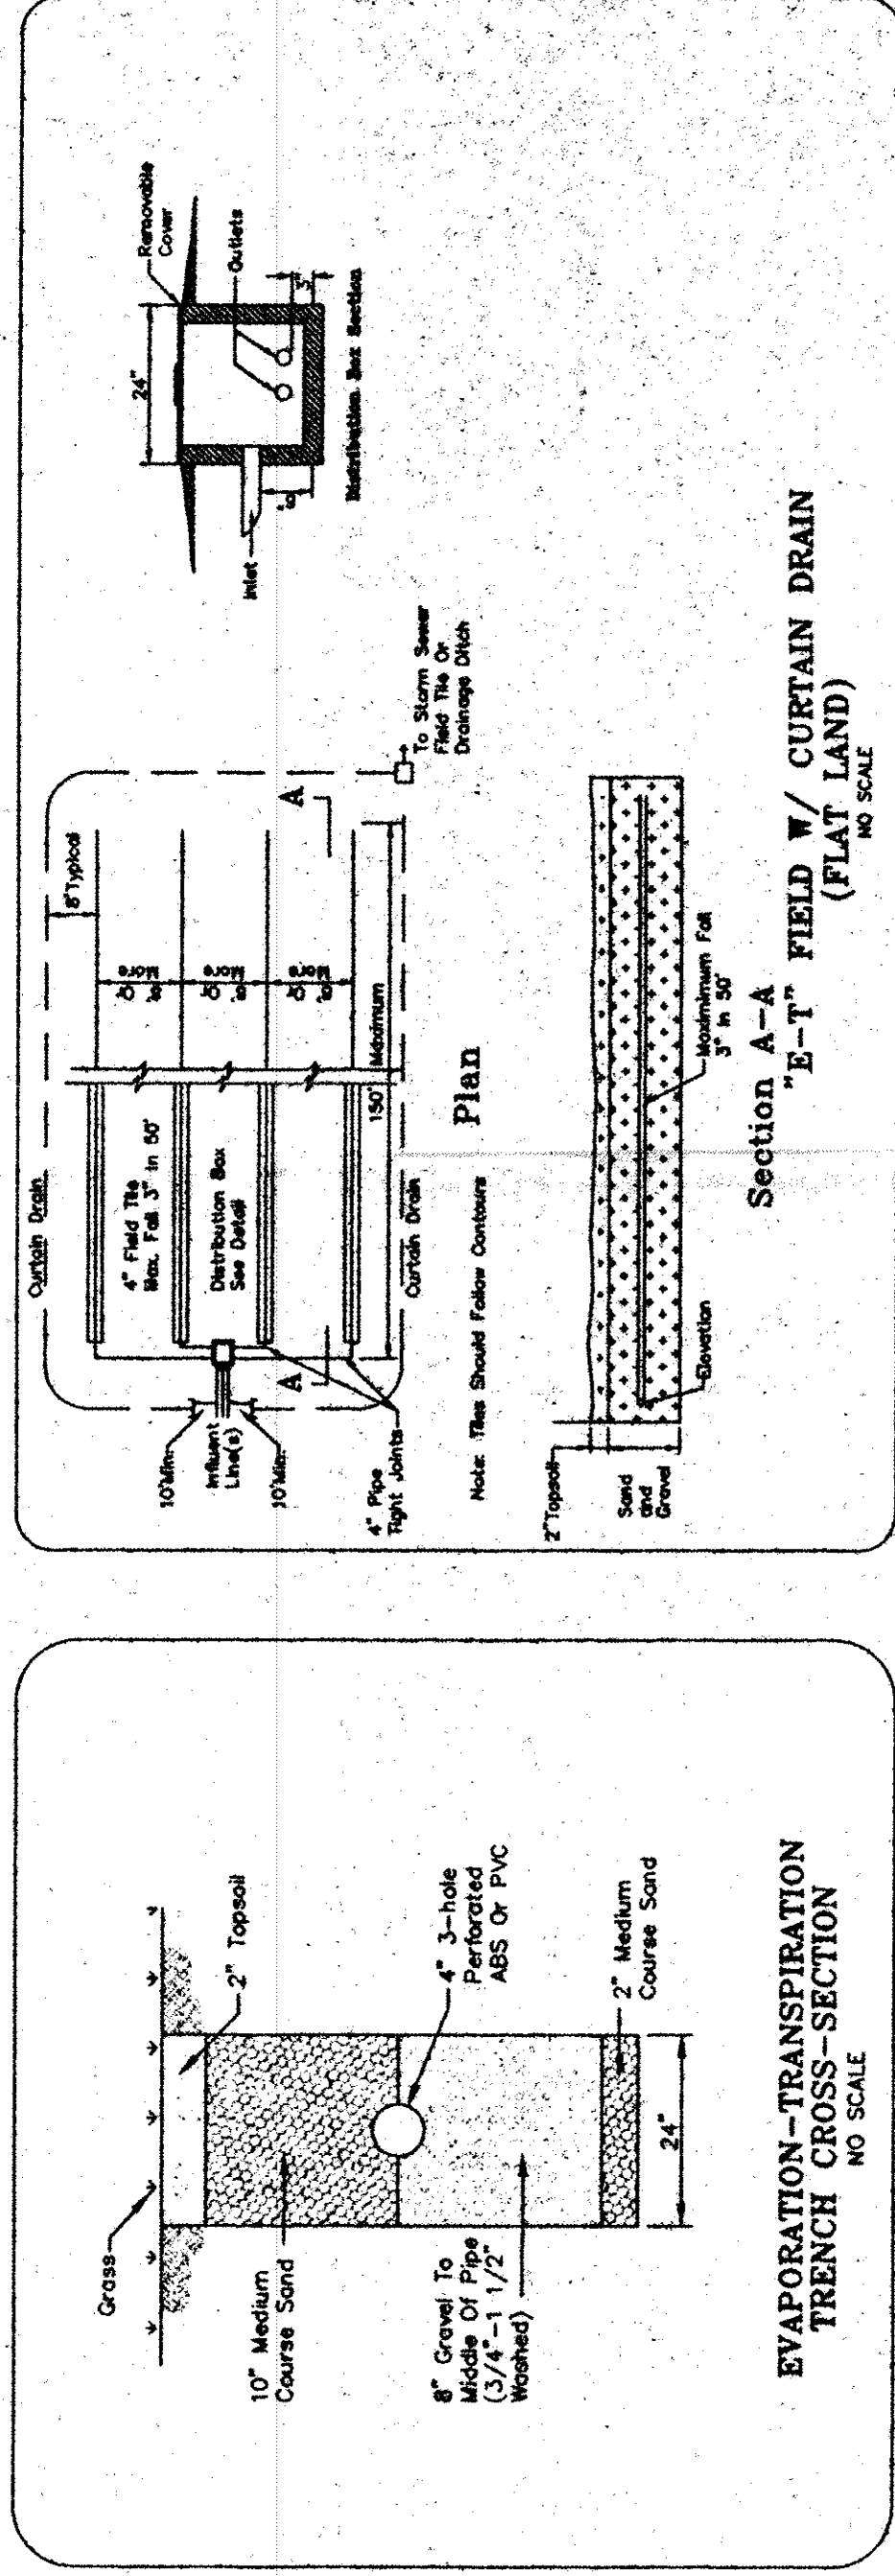


APPROVED
SIDE LINES & SET BACK
PERRY TOWNSHIP ZONING
PERMIT NO. 6702
ZONING INSP. CLERK

LOW YIELD WATER
FIXTURES REQUIRED
ON ALL:
— Shower Head
— Toilet

A. To be brought to finished grade
1. Septic tank manhole covers
2. Splitter box cover
3. Distribution box cover
4. No other drains or downspouts
to be discharged into septic tanks
5. All waste water to be discharged into
septic tanks

SEWAGE DISPOSAL PERMIT MUST BE
OBTAINED FROM LAKE COUNTY HEALTH
DEPARTMENT BEFORE INSTALLATION IS
STARTED.

SYMBOL LEGEND	
	Iron Pin in Monument Found
	Sign
	Street Sign
	Water Valve
	Fire Hydrant
	Telephone Box
	Electrical Box
	Iron Pin Set
	Catch Basin
	Iron Pin Found

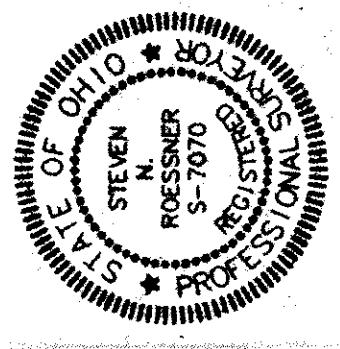

The topography, indicated by 1' contours, and
all other data shown on this plan were
obtained from a survey made by Foresight
Engineering, Inc. on May 18, 1996. The elevations were taken
at appropriate intervals and as of the above date
may be subject to change.

Reviewed and Accepted
LAKE COUNTY GENERAL HEALTH DISTRICT
Date: 5-1-96
JOEL LUKA, R. E. M. P. H.
Health Commissioner
BY: J. Luka

Grading Plan Approved
THOMAS P. GILLES, P.E.
Lake County Engineer
Date: 10/2/96

BETTER BUILDERS, INC.
Birchfield Meadows Subdivision
Perry Township - Lake County - Ohio
Site Plan - S/L No. 69

REVISIONS:
SUBSURFACE FILTER TO SURFACE FILTER PER L.C.B.H. 9-18-96
SEPTIC SYSTEM MOVED PER L.C.B.H. 9-24-96
FILE NAME: I:\BET29610\SL-69.dwg
DATE: Sept. 18, 1996

216-286-1016
216-286-1024 fax
216-286-1024 cell
Cleveland, Ohio 44102
Foresight Engineering Group
Engineers & Surveyors

HYDRAULIC PROFILE

Not to Scale

SHEET NO.

1 / 1