
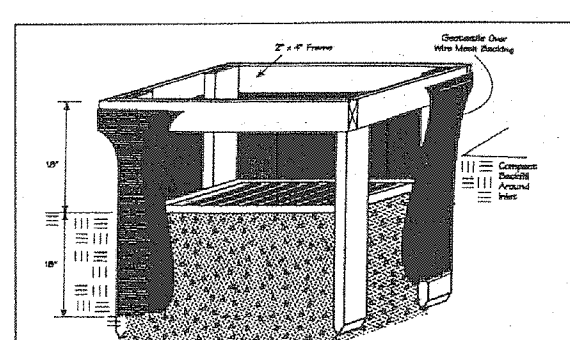
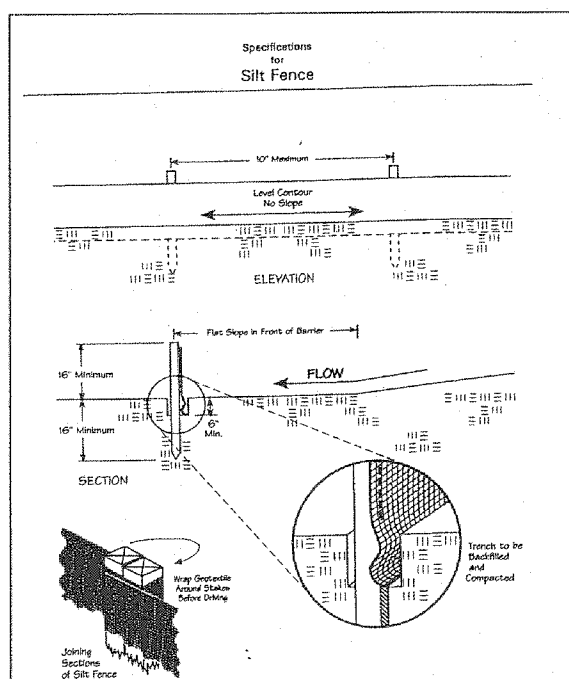


| CURVE TABLE | | | | |
|-------------|--------|--------|--------|-----------------|
| Curve | Length | Radius | Chord | Bearing |
| C-1 | 61.42' | 65.00' | 59.16' | N65°09'16"E |
| | | | | Delta 54°08'09" |

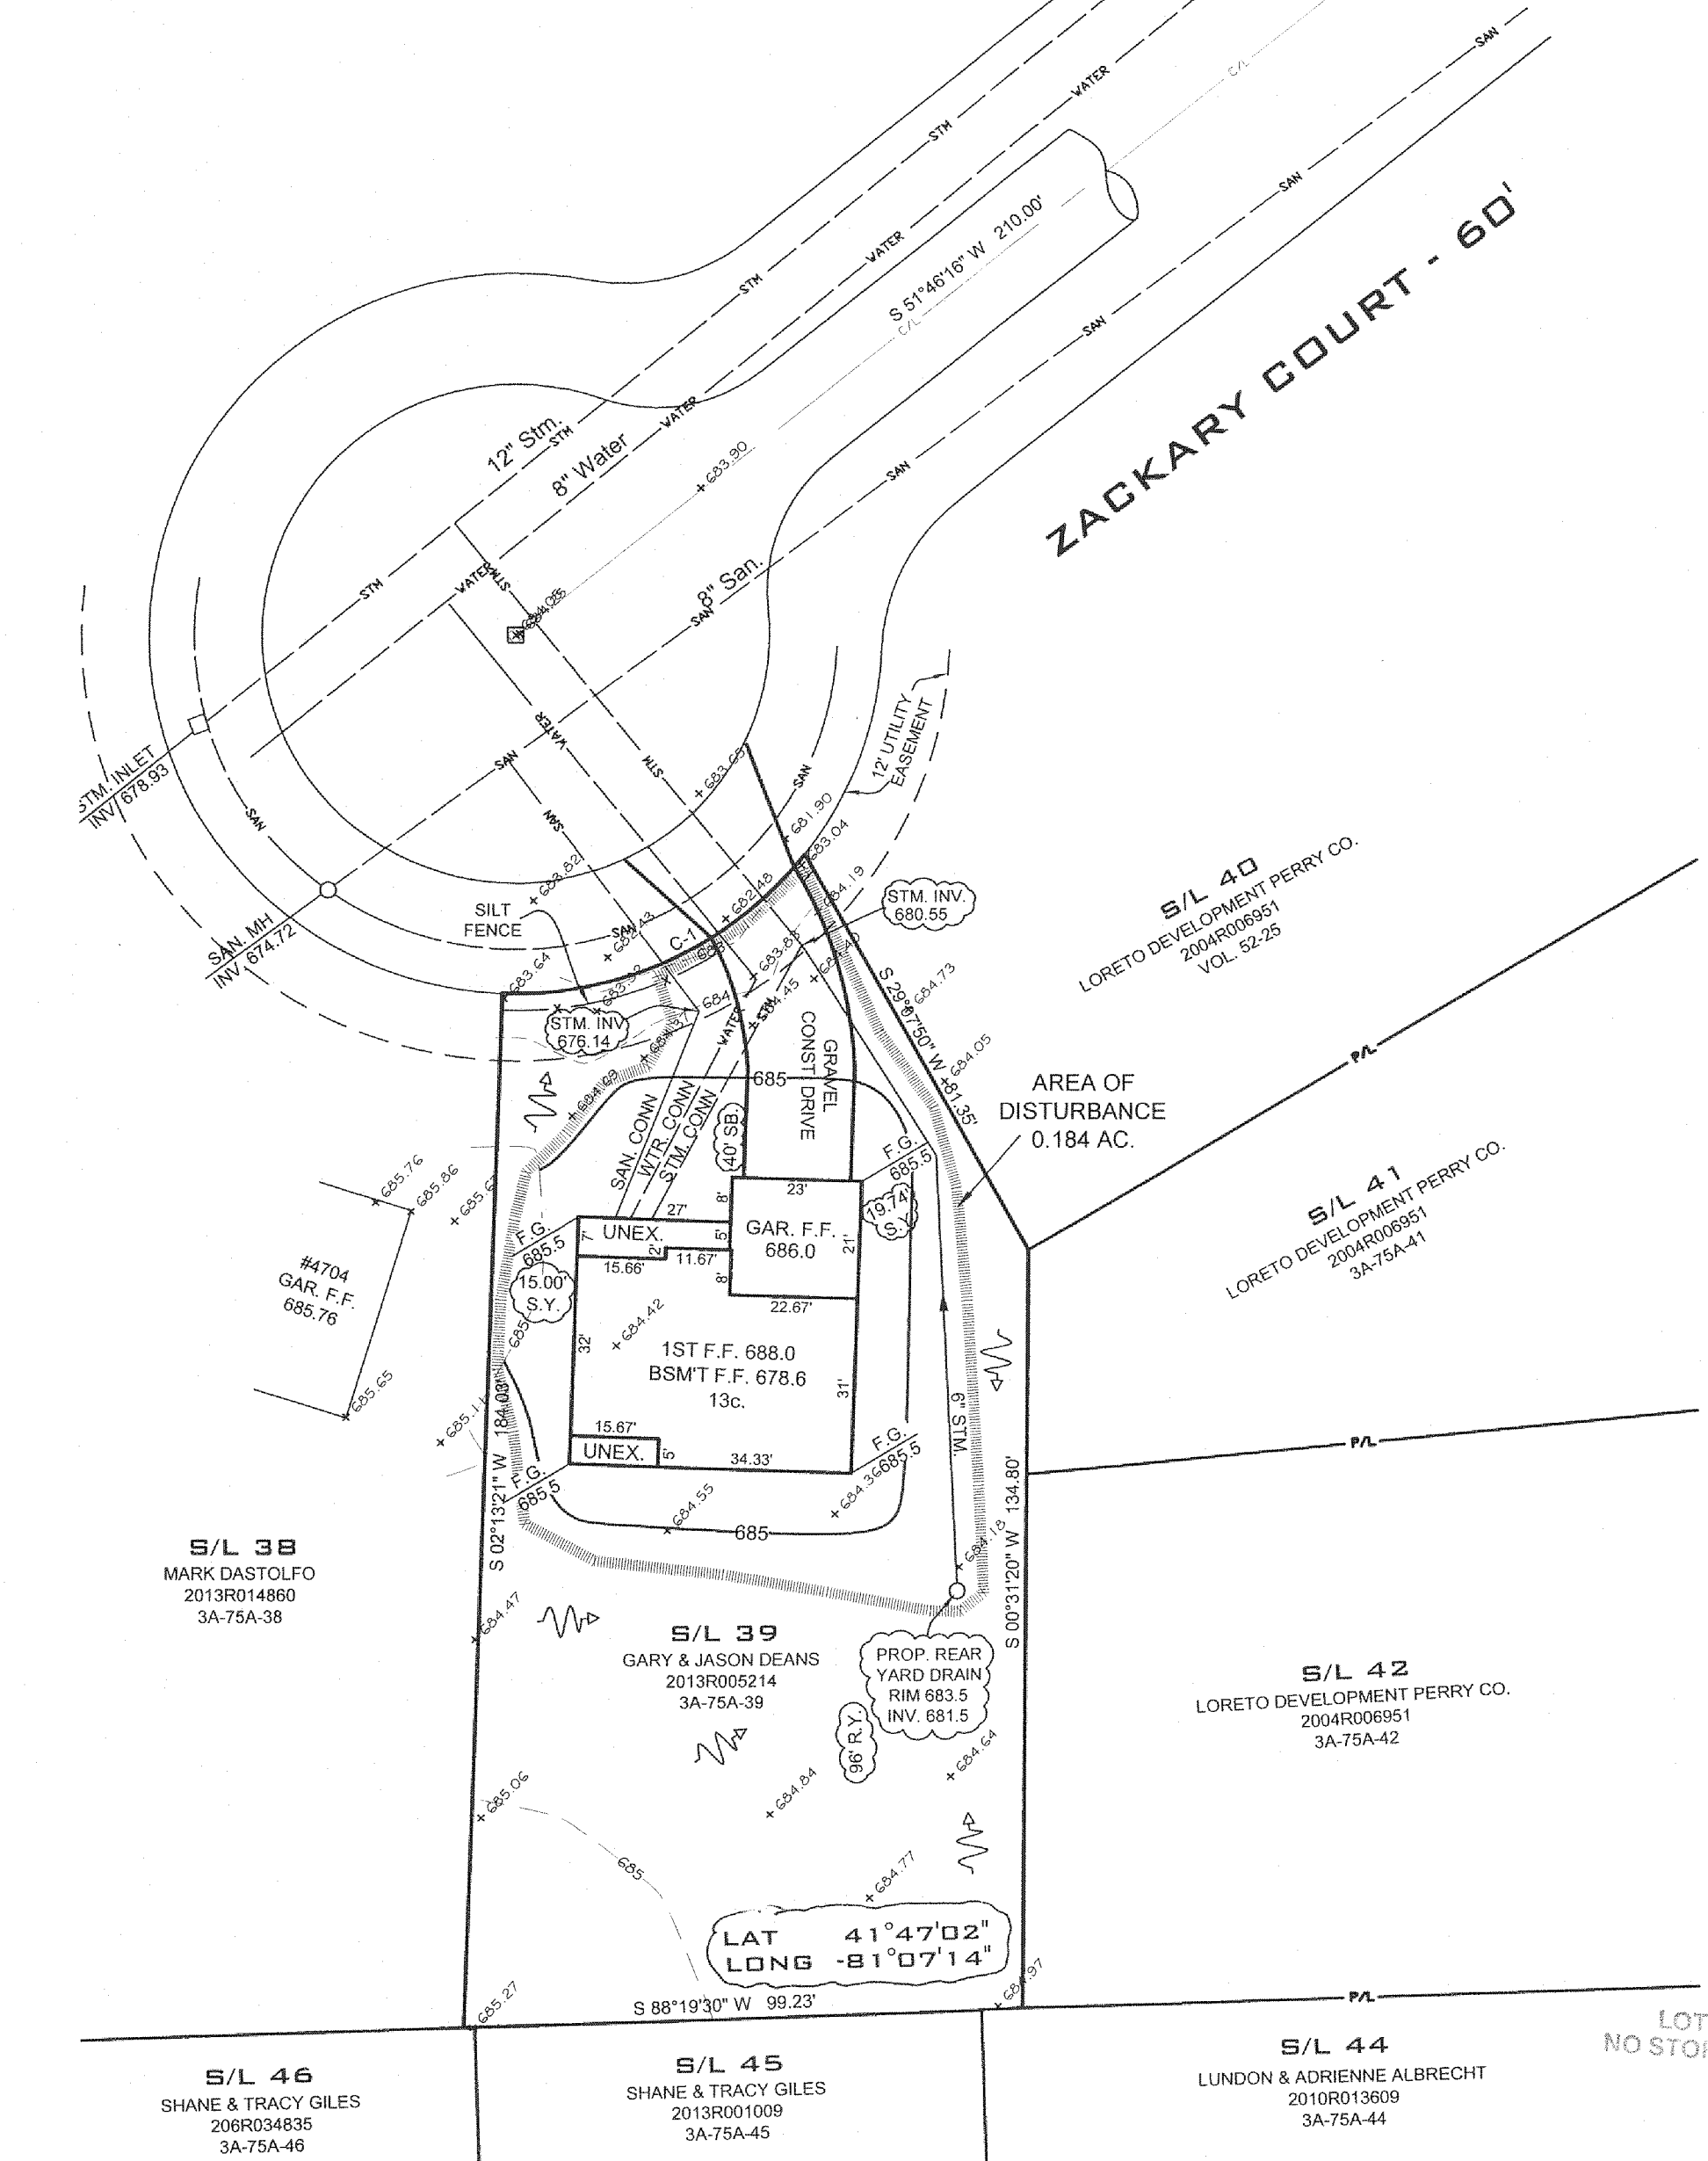

SITE PLAN

PERRY, LAKE County, Ohio

DOERR CONSTRUCTION

for: CLIENT OWNER

ADDRESS STREET CITY ZIP

AZALEA RIDGE

SUBDIVISION 52, 25-2 NAME TRACT STREET


VOL.-PG. ZACKARY COURT LOT

39 SUBLOT NO. STREET VOL.-PG. PERM. PARCEL NO.

DESIGN CERTIFICATION

THIS PLAT WAS PREPARED BY ME AND IS CORRECT TO THE BEST OF MY KNOWLEDGE AND BELIEF.

[Signature] #6343
HARRY S. JONES, JR. SURVEYOR REGISTRATION NO. 6343

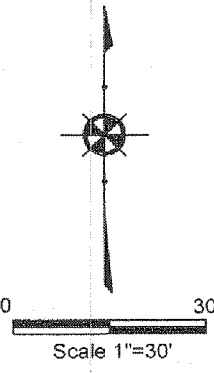

Erosion and Sediment Control Schedule

Ingress-Egress
A stone access drive complete with under lying geo-textile fabric (20 feet wide and 50 feet long) for ingress and egress at the site shall be installed. This drive shall be the only entrance and exit to the site.

Silt Fence
A silt fence shall be installed prior to any earthwork activities at the site in the locations shown on the site plan as well as along the front of any lot that slopes towards the street.

Temporary Seeding
Disturbed areas of the site that are to remain idle for more than fourteen(14) days shall be properly seeded and straw mulched within seven(7) days of completion of initial grading. Temporary seeding and mulching as a thirty(30) foot strip of the entire front of the lot shall be maintained on the site once initial grading is complete.


Stabilization of critical areas within fifty(50) feet of any stream or wetland shall be complete within two(2) days of the disturbance if the site is to remain inactive for longer than fourteen(14) days.

Mulching
Straw-mulch shall be applied at a rate of 1 bale per every ten (10) feet of curb, at a width of thirty(30) feet to the entire length of the lot. Wood chips may also be used but must be spread at a minimum depth of four inches over the thirty-foot width and must be accompanied by a properly installed silt fence.

Maintenance
Erosion and sediment controls shall be inspected every seven(7) days or within 24 hours of a 0.5" or greater rainfall event. Necessary repairs shall be made at this time.

| Temporary Seeding Species Selection | | | |
|-------------------------------------|--------------------|----------------------------|----------|
| Seeding Dates | Species | Lb./1,000 ft. ² | Per Ac. |
| March 1 to August 15 | Oats | 3 | 4 bushel |
| | Tall Fescue | 1 | 40 lb. |
| | Annual Ryegrass | 1 | 40 lb. |
| | Perennial Ryegrass | 1 | 40 lb. |
| August 16 to November 1 | Rye | 3 | 2 bushel |
| | Tall Fescue | 1 | 40 lb. |
| | Annual Ryegrass | 1 | 40 lb. |
| | Perennial Ryegrass | 1 | 40 lb. |
| November 1 to Spring Seeding | Wheat | 3 | 2 bushel |
| | Tall Fescue | 1 | 40 lb. |
| | Annual Ryegrass | 1 | 40 lb. |
| | Perennial Ryegrass | 1 | 40 lb. |

Note: Other approved seed species may be substituted.

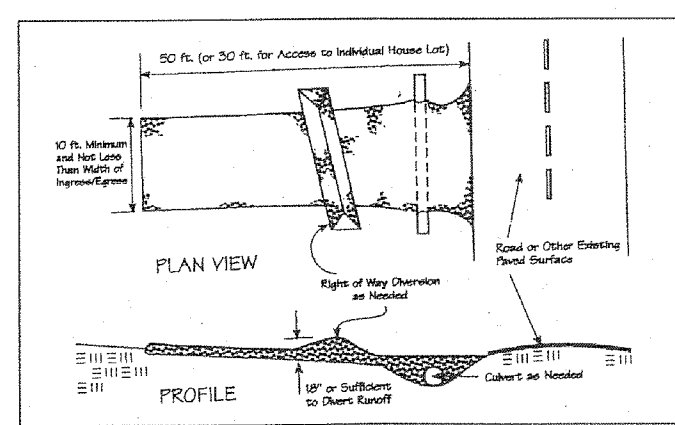


SITE PLAN CERTIFICATION:
This plan was prepared by me and is correct to the best of my knowledge and belief.

I, the undersigned, hereby certify that this topography, indicated by 1' contours, and elevations shown hereon, represent an actual field survey made under my supervision on the 24th day of February, 2015 and that the elevations were taken at appropriate intervals and that as of that date they existed as indicated hereon.

[Signature] #6343
Harry S. Jones Jr. P.S. #6343

Water Management Plan
Approved as shown and/or noted
JAMES R. GILLS, P.E.
County Drainage Engineer
By *[Signature]* Date 3/17/15

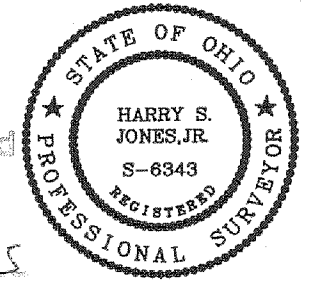

APPROVED
SIDE LINES & SET BACK
PERRY TOWNSHIP ZONING
PERMIT NO. 8267
ZONING INSPECTOR

EXIST. ELEV. 100.0 PROP. ELEV. 100.0
AS BUILT ELEVATION 100.0

INDICATES DIRECTION OF SURFACE DRAINAGE

2 WORKING DAYS BEFORE YOU DIG

CALL TOLL FREE 800-362-2764
OHIO UTILITIES PROTECTION SERVICE

"This plan has been prepared solely for the purpose of establishing grading, drainage, location of utility connections, and compliance with local zoning regulations and is based upon plans approved by agencies having jurisdiction. Jones Surveying, LLC does not warrant or guarantee structural components of the structure or the underlying soils".

BENCHMARK: CENTER OF CUL-DE-SAC - 684.05

EXISTING UNDERGROUND UTILITIES NOTE:
"The size and location, both horizontal and vertical, of the underground utilities shown hereon, have been obtained by a diligent and comprehensive search of available records. Verification by field observation has been conducted where practical. However, Jones Surveying, LLC does not guarantee the completeness nor accuracy thereof."

| REVISIONS | | | Jones Surveying, LLC | | |
|-----------|------|----|--|--------------|------------------------|
| NO. | DATE | BY | ENGINEERS - SURVEYORS - PLANNERS | | |
| 1 | | | 1924 MENTOR AVE., PAINESVILLE, OHIO 440-357-1811 | | |
| 2 | | | 440-357-9173 (FAX) hjonesurveying@yahoo.com | | |
| 3 | | | DRAWN BY GMB | SCALE 1"=30' | PHONE NO. 440-357-1811 |
| 4 | | | CHKD. HSJ | DATE 3/5/15 | DRAWING NO. 15-018 |
| 5 | | | CREW CHIEF | APPD HSJ | |