


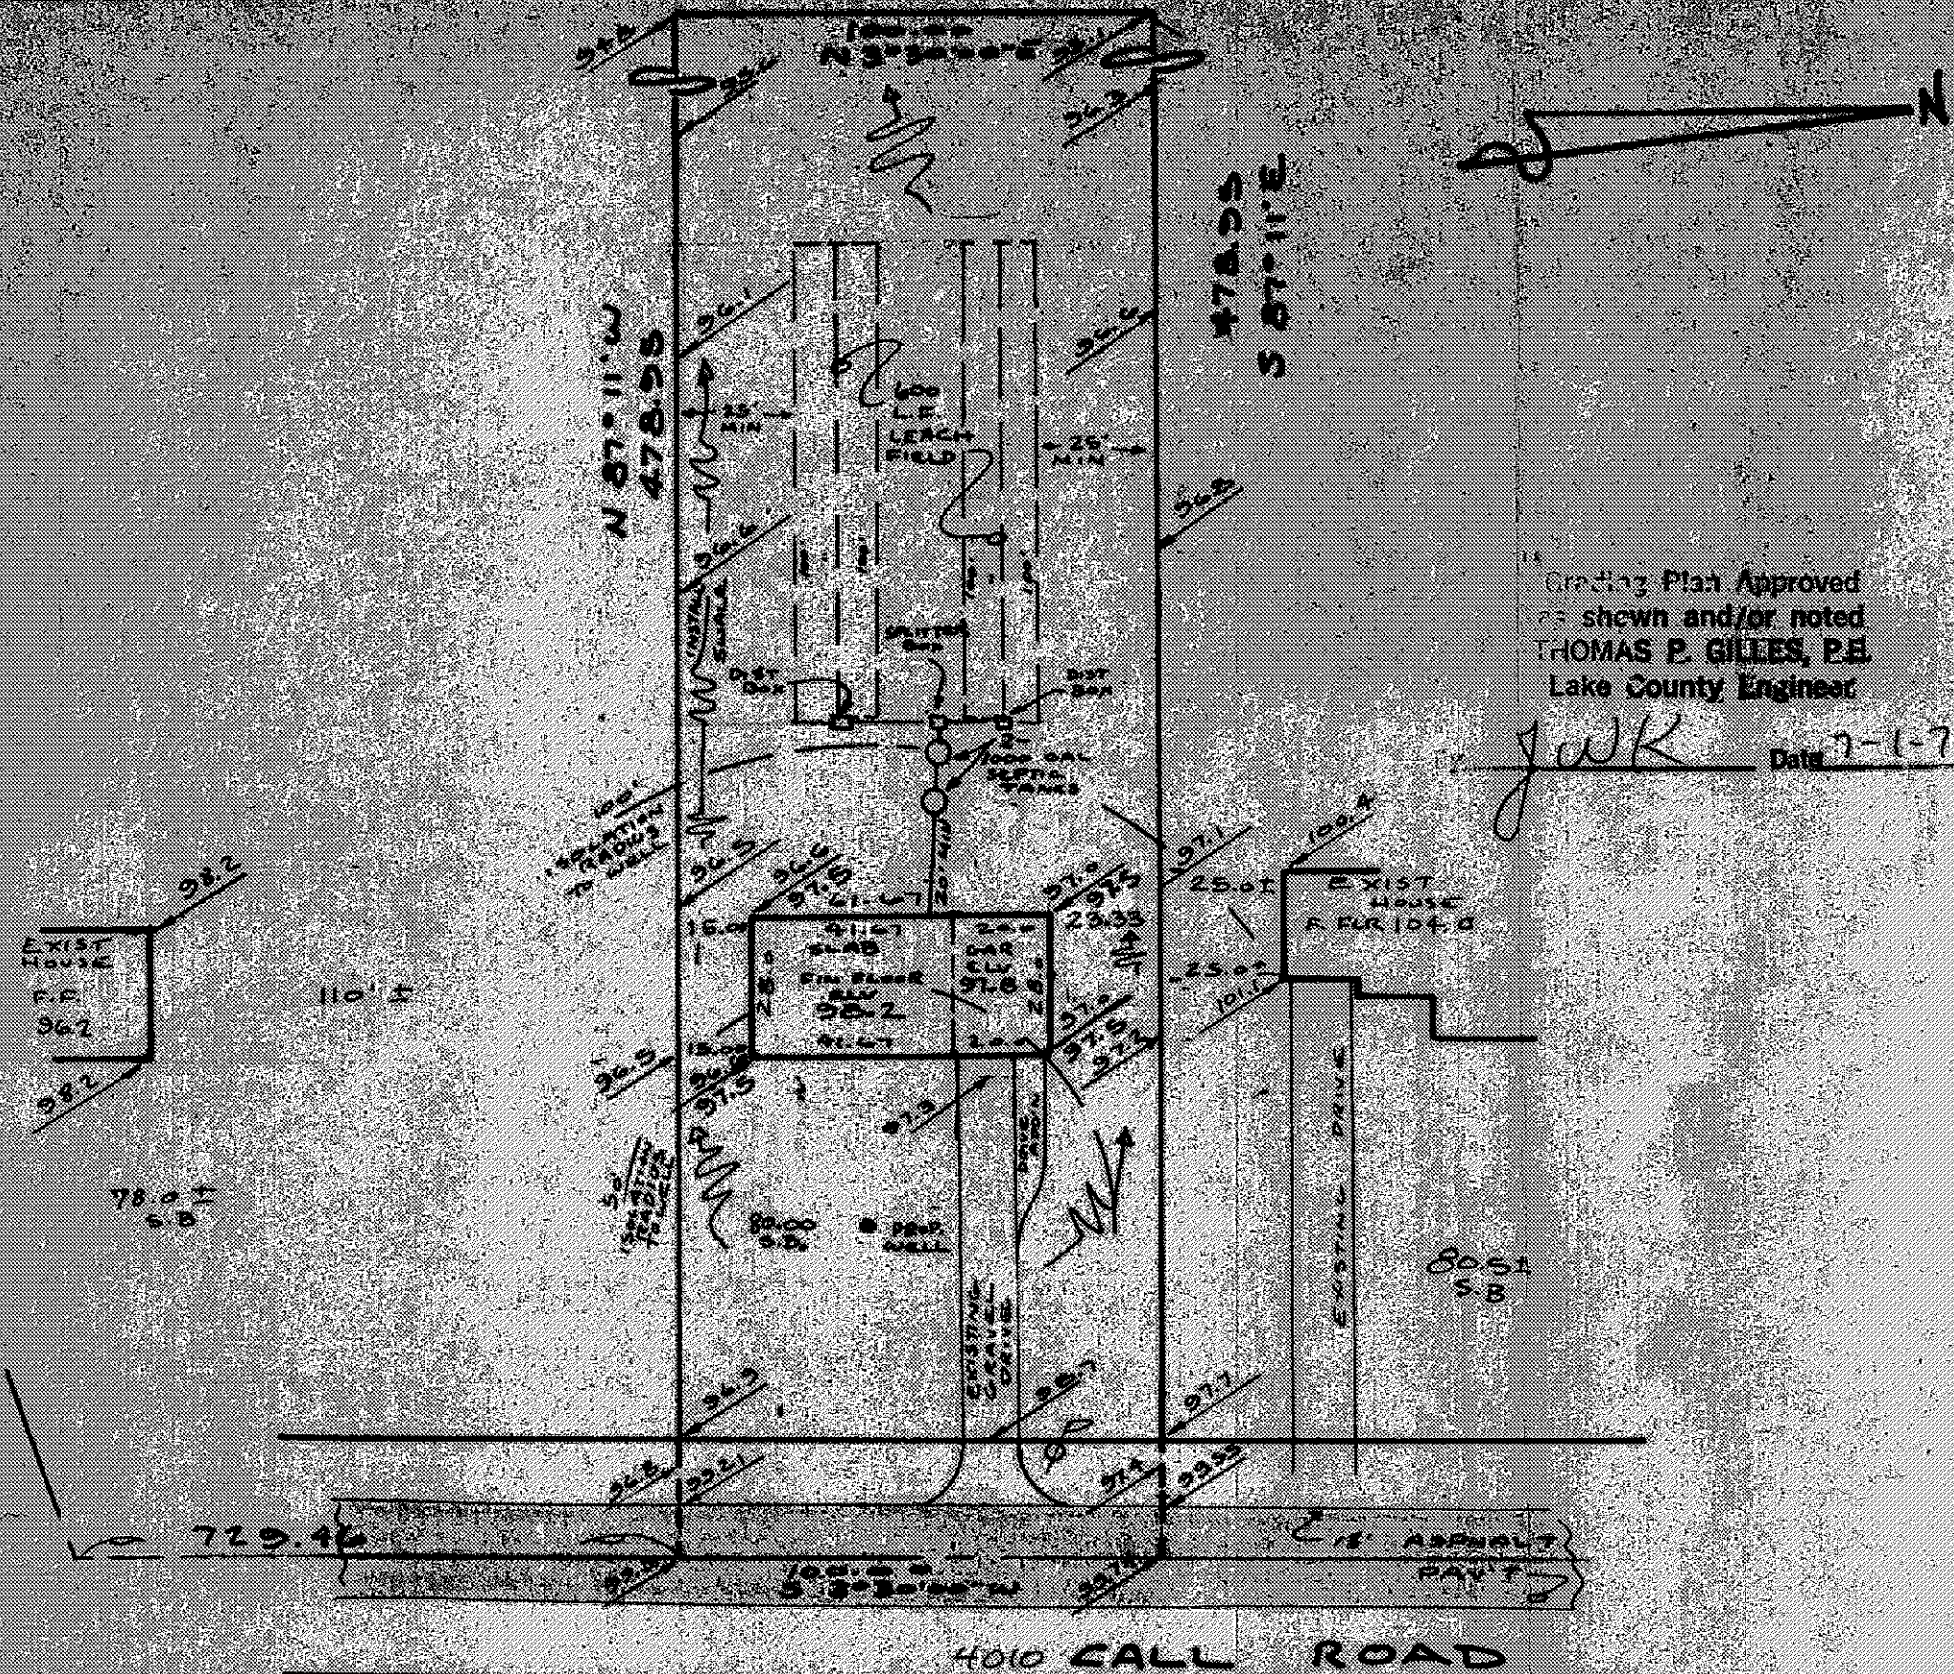

SITE PLAN

PERRY VILLAGE LAKE COUNTY, OHIO
TOWNSHIP

for CHAS & LILA RHODES
CLIENT OWNER

ADDRESS	STREET	CITY	ZIP
SUBDIVISION	NAME	LOT	TRACT
		675	175
SUBJECT NO.	STREET	VOLUME	PAGE
		37	CALL ROAD
		PERM PARCEL	STREET

LEGEND

SANITARY MANHOLE	— (1) —	WATER VALVE (GAS)	— (1) —
STORM MANHOLE	— (2) —	WATER METER (GAS)	— (1) —
INLET OR CATCH BASIN	— (3) —	AS BUILT ELEVATION	— (1) —
HYDRANT	— (4) —	INDICATES	— (1) —
EXISTING CONTOURS	— (5) —	DIRECTION OF	— (1) —
PROPOSED CONTOURS	— (6) —	SURFACE DRAINAGE	— (1) —
EXIST. ELEV.	100.0		
PROPOSED ELEV.	100.0		

REMARKS

ALL BOUNDARY DATA SHOWN WAS OBTAINED FROM (DEEDS, RECORDED SUBDIVISION PLAT OR OTHER PUBLIC RECORDS)

DESIGN CERTIFICATION

THIS PLAT WAS PREPARED BY ME, AND IS CORRECT
TO THE BEST OF MY KNOWLEDGE AND BELIEF
Robert J. Salo PS# 5244
NAME SURVEYOR REGISTRATION NO.

CHECK LIST

DIMENSIONS	WATER MAIN SIZE	LOCATION
BEARINGS	SAN SEWER SIZE	% GR LOC
TIE TO NEAREST STREET	SAN MH CAST ELEV	INV ELEV
SUBLOT NO. PARCEL NO.	SAN CONN SIZE	LOC DEPTH
SURROUNDING OWNERS	STORM SEWER SIZE	% GR LOC
BLDG DIMENSIONS FIN. GR.	STORM MH CAST ELEV	INV ELEV
BLDG TIES FLR. GRADES	PAVT TYPE GRADE	CURBS
APRON TYPE WIDTH THICKNESS	GAS LINE LOC	SIZE PRESSURE
SIDEWALK TYPE WIDTH THICKNESS	SEPTIC TANK SIZE	LOC
CULVERT TYPE DIA. LENGTH	WELL LOCATION	

REVISIONS			PLAN PREPARED BY	
NO	DATE	BY	DEBEVEC-SALO & ASSOC, INC.	
1			130 EAST JACKSON ST. PAINESVILLE	
2				
3			DRAWN BY <i>RJS</i>	SCALE 1"=40'
4			CHKD	DATE 6.25.74
			CREW	PHONE NO.
				DRAWING NO. 4183

"AS BUILT" CERTIFICATION

I, HEREBY CERTIFY THAT THE CIRCLED GRADES ARE EXISTING FINISH GRADES CHECKED IN FIELD ON _____ 19 ____ BY _____ SURVEYING AND ARE CORRECT TO THE BEST OF MY KNOWLEDGE AND BELIEF

Dale Means
Zoning
Inspector