




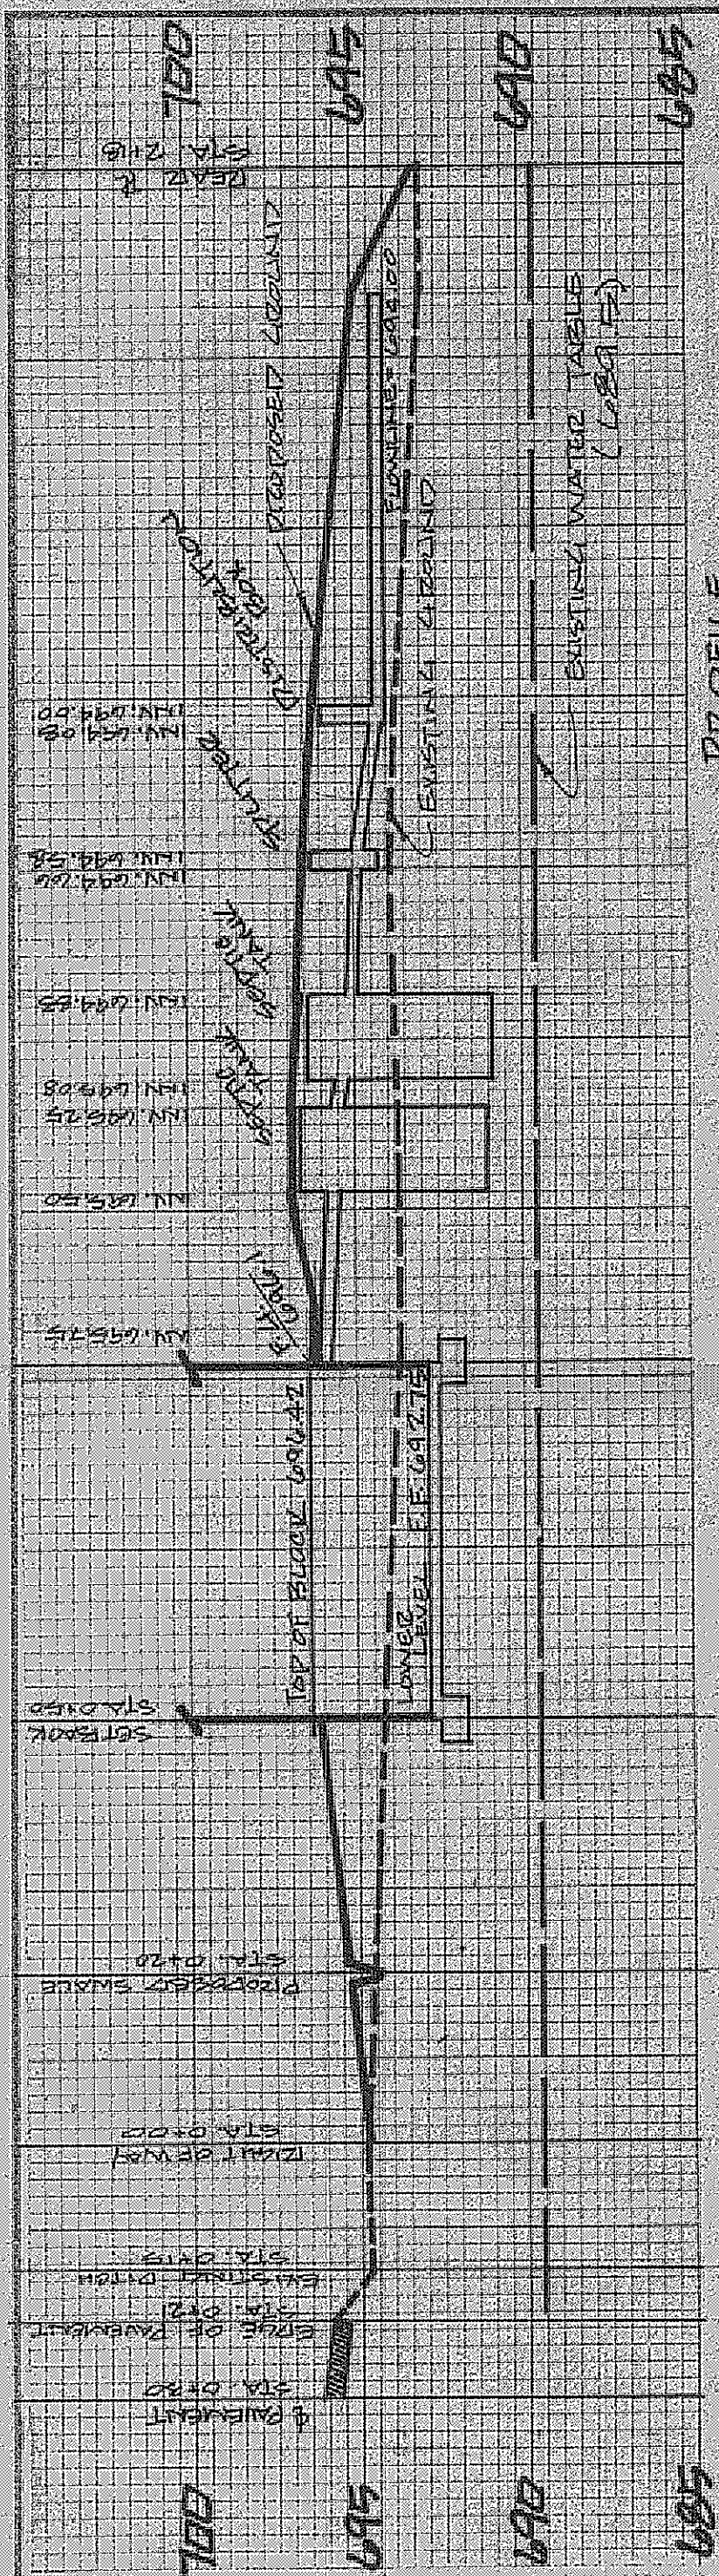

PROFILE
VERTICAL SCALE - 1" = 5'
HORIZONTAL SCALE - 1" = 20'

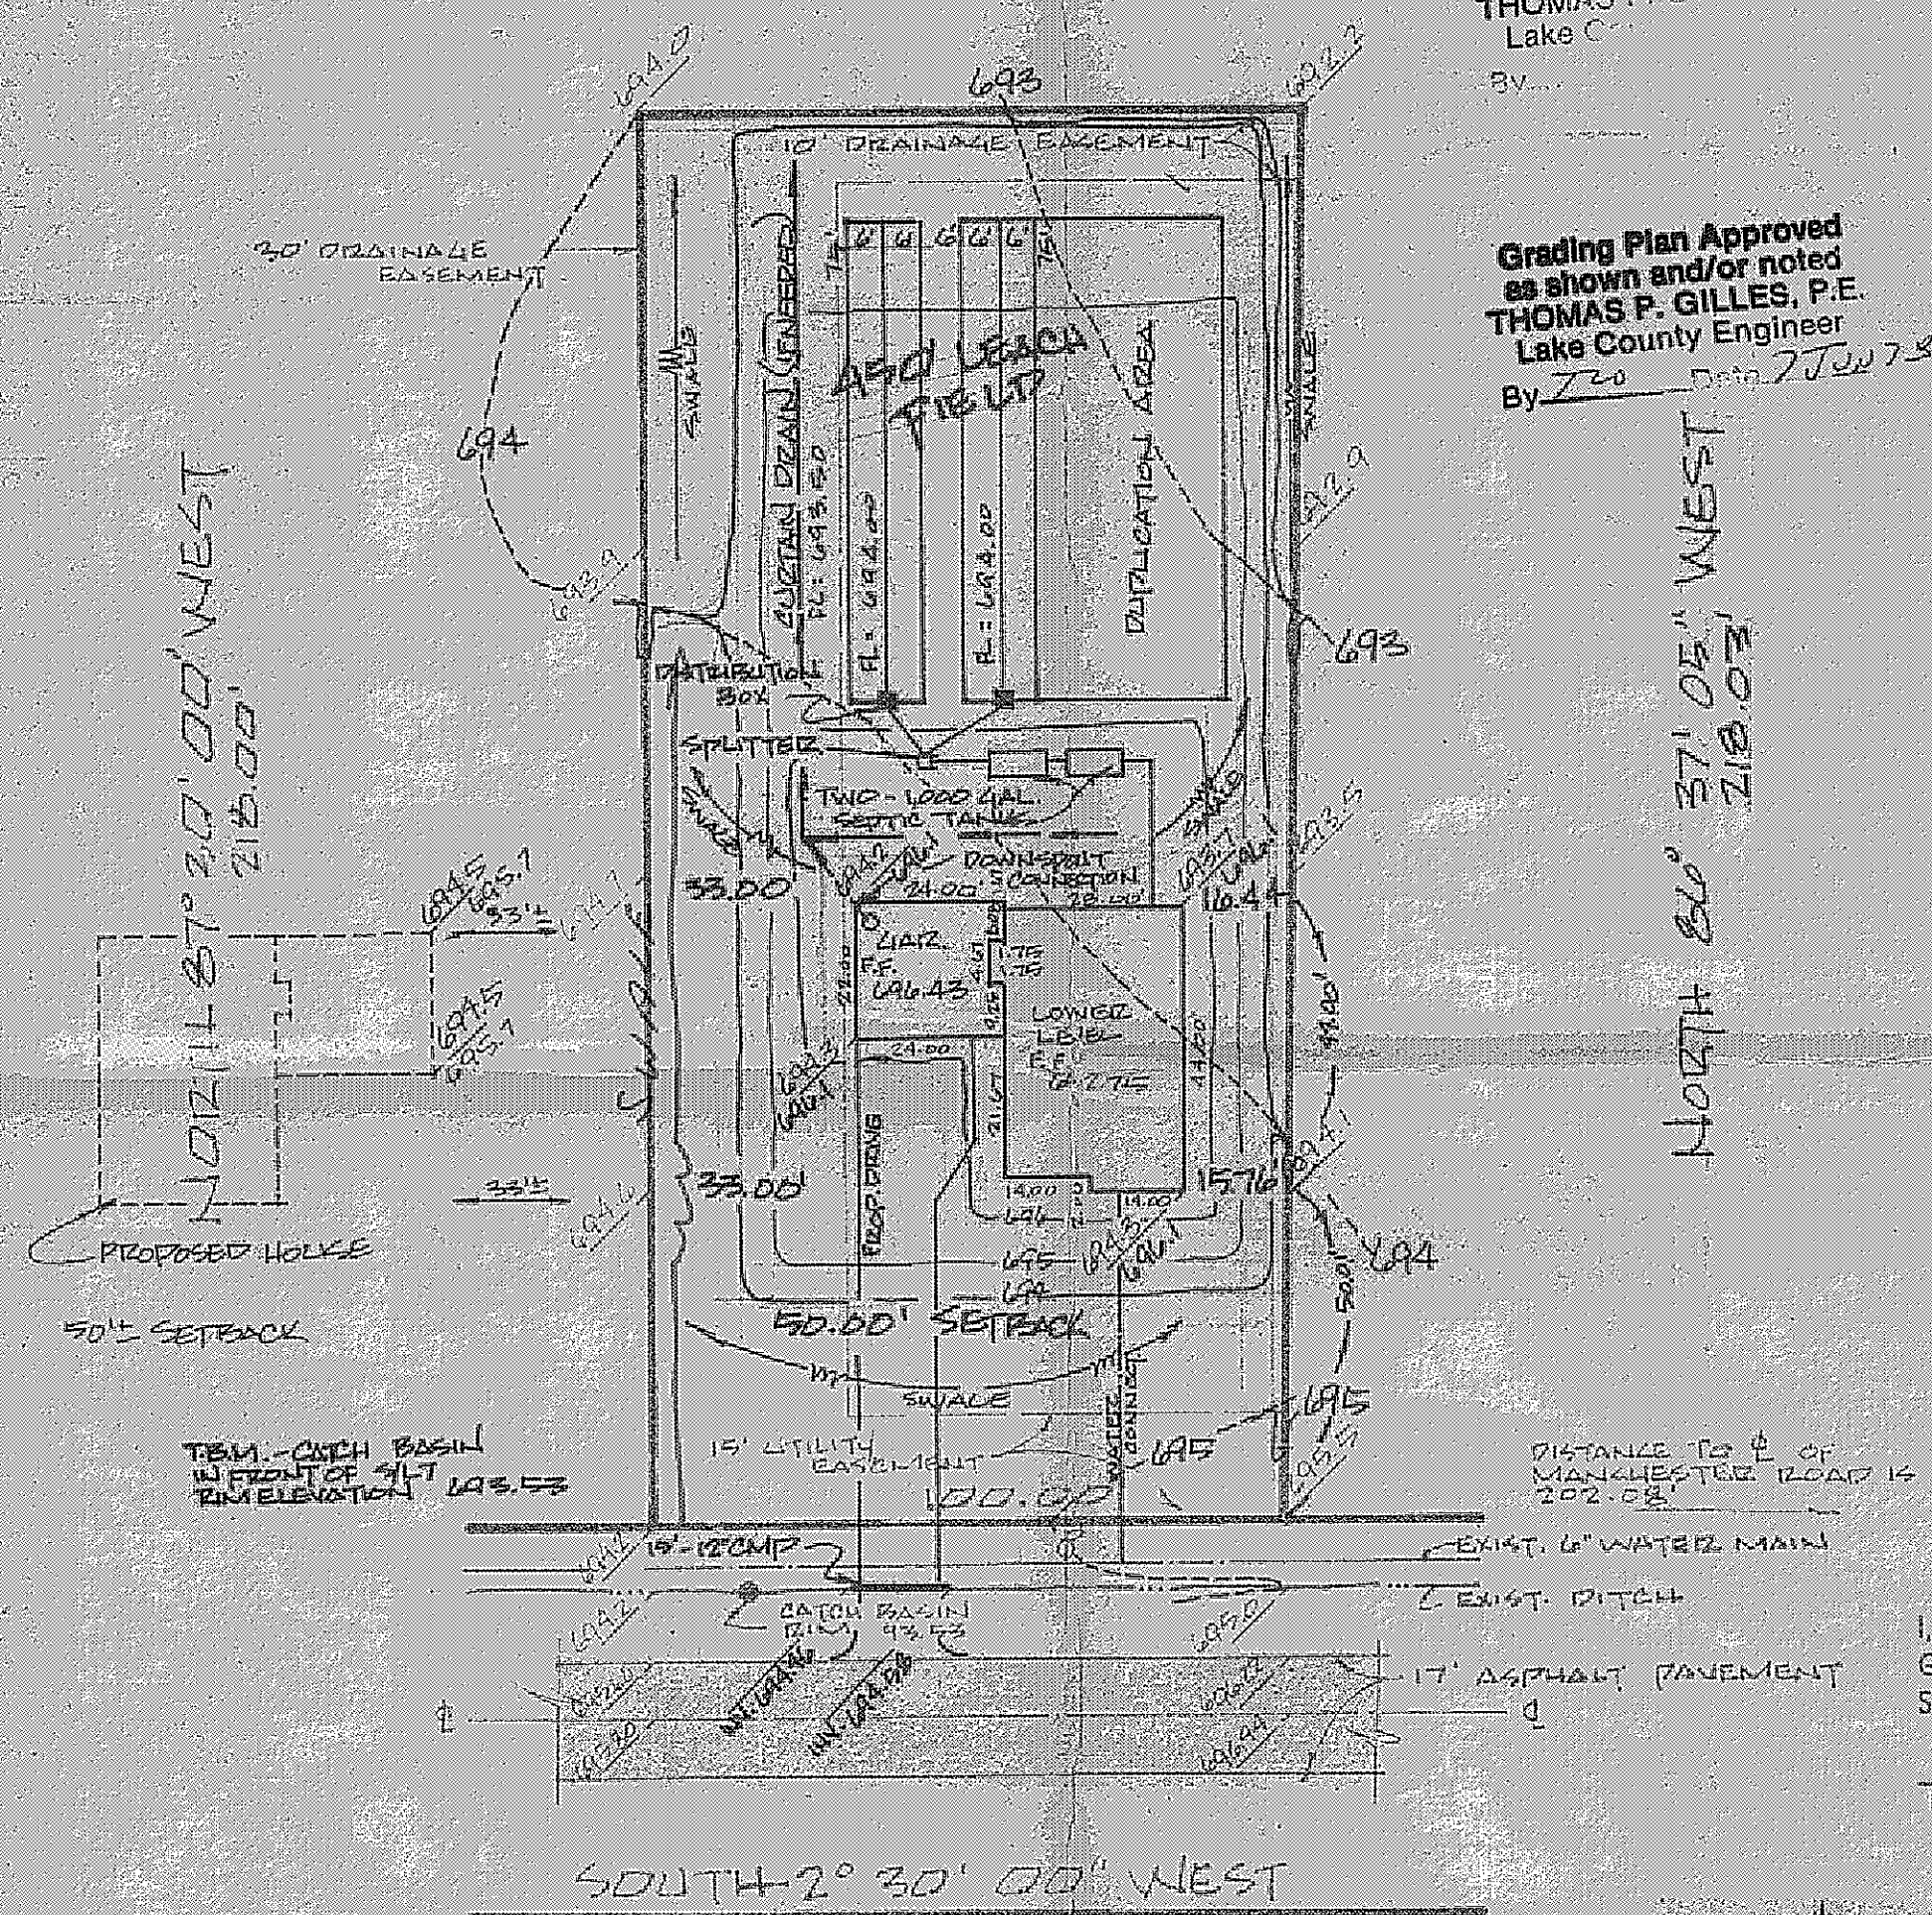

NORTH 2° 30' 00" EAST
103.36'
SUBLOT #7

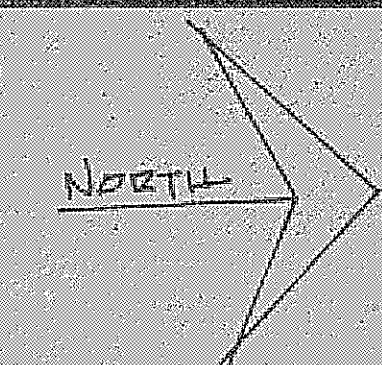

Grading Plan Approved
as shown and/or noted
THOMAS P. GILLES, P.E.
Lake County Engineer
By Z-20 Date 7/20/78

Grading Plan Approved
as shown and/or noted
THOMAS P. GILLES, P.E.
Lake County Engineer
By Z-20 Date 7/20/78

SITE PLAN

VILLAGE OF PERRY LAKE COUNTY, OHIO

for: B.S.M. CLIENT OWNER

ADDRESS STREET CITY ZIP

SUBDIVISION NAME		LOT	TRACT
VOL. PG. <u>GREEN 20</u>		VOLUME	PAGE
SUBLOT NO. <u>7</u>	STREET	PERM. PARCEL NO.	STREET

LEGEND

SANITARY MANHOLE	WATER VALVE (GAS)
STORM MANHOLE	WATER METER (GAS)
INLET OR CATCH BASIN	AS BUILT ELEVATION
HYDRANT	INDICATES
EXISTING CONTOURS	DIRECTION OF
PROPOSED CONTOURS	SURFACE DRAINAGE
EXIST. ELEV. 100.0	PROP. ELEV. 100.0

REMARKS

ALL BOUNDARY DATA SHOWN WAS OBTAINED FROM (DEEDS, RECORDED SUBDIVISION PLAT OR OTHER PUBLIC RECORDS)

LOCATIONS AS SHOWN OF ADJACENT WELLS AND SEPTIC TANKS OBTAINED FROM LAKE COUNTY HEALTH DEPARTMENT

DESIGN CERTIFICATION

THIS PLAT WAS PREPARED BY ME, AND IS CORRECT TO THE BEST OF MY KNOWLEDGE AND BELIEF.

NAME Thomas P. Gilles SURVEYOR REGISTRATION NO. 49514

CHECK LIST

NO. OF BEDROOMS	WATER MAIN SIZE, LOCATION
DIMENSIONS	SAN. SEWER SIZE & GR. LOC.
BEARINGS	SAN. MH. CAST. ELEV. INV. ELEV.
TIE TO NEAREST STREET	SAN. CONN. SIZE, LOC. DEPTH
SUBLOT NO. PARCEL NO.	STORM SEWER SIZE & GR. LOC.
SURROUNDING OWNERS	STORM MH. CAST. ELEV. INV. ELEV.
BLDG. DIMENSIONS FIN. GR.	PAV'T. TYPE, GRADE, CURBS
BLOG. TIES FLR. GRADES	GAS LINE LOC. SIZE PRESSURE
APRON TYPE WIDTH THICKNESS	SEPTIC TANK LOCATION & DUPLICATION AREA
SIDEWALK TYPE WIDTH THICKNESS	WELL LOCATION
CULVERT TYPE DIA. LENGTH	ISOLATION RADIUS FROM WELL
ROCK OUTCROPPINGS	

REVISIONS			PLAN PREPARED BY:	
NO.	DATE	BY		
1			DEBEVEC · SALO & ASSOCIATES, INC.	
2			PAINESVILLE, OHIO	
3			DRAWN BY <u>VELLY</u>	SCALE <u>1" = 30'</u>
4			CHK'D.	DATE <u>5/26/78</u>
5			CREW CHIEF <u>R.L.</u>	APP'D. <u>4877-7</u>

"AS BUILT" CERTIFICATION

I, HEREBY CERTIFY THAT THE CIRCLED GRADES ARE EXISTING FINISH GRADES CHECKED IN FIELD ON 19 BY SURVEYING AND ARE CORRECT TO THE BEST OF MY KNOWLEDGE AND BELIEF.

REGISTERED SURVEYOR REG. NO.

LEACH FIELD TRENCH

INSPECTION WELL MIN. 6" DIA. WITH SECURED COVER IF DRAINED TO STG. SEWER OR THRU ADJACENT LOTS

TYPICAL SECTION SCALE 1/2" = 1'-0"