

S 87°11'00"E 20185'

HYDRAULIC PROFILE
HORIZONTAL SCALE 1" = 50'
VERTICAL SCALE 1" = 5'
EXISTING GROUND ———
PROPOSED GROUND ———

N 6°43'20"E 34993'

N 1°36'50"E 20460'

NORTH
SCALE 1" = 50'

N 88°23'10"W 21796'

S 18°36'50"W 54378'

LOT LINE LOT No. 55
LOT No. 54

GREEN ROAD 60'

SITE PLAN

VILLAGE OF PERRY, LAKE COUNTY, OHIO

for: VAN R. & DALENE I. KELLY

3617 CALL ROAD PERRY, O. 44081

ADDRESS STREET CITY ZIP

SUBDIVISION	VOL. - PG.	NAME	LOT	TRACT
			82	908
SUBLOT NO.	STREET		VOLUME	PAGE
			4A - 440 - 1	GREEN ROAD
			PERM. PARCEL NO.	STREET

LEGEND

SANITARY MANHOLE	WATER VALVE (GAS)
STORM MANHOLE	WATER METER (GAS)
INLET OR CATCH BASIN	AS BUILT ELEVATION
HYDRANT	INDICATES DIRECTION OF SURFACE DRAINAGE
EXISTING CONTOURS	
PROPOSED CONTOURS	
EXIST. ELEV. 1000.0	PROP. ELEV. 1000.0

REMARKS

ALL BOUNDARY DATA SHOWN WAS OBTAINED FROM IDEEDS, RECORDED SUBDIVISION PLAT OR OTHER PUBLIC RECORDS)
LOCATIONS AS SHOWN OF ADJACENT WELLS AND SEPTIC TANKS OBTAINED FROM LAKE COUNTY HEALTH DEPARTMENT

DESIGN CERTIFICATION

THIS PLAT WAS PREPARED BY ME, AND IS CORRECT TO THE BEST OF MY KNOWLEDGE AND BELIEF.

NAME SURVEYOR REGISTRATION NO.

CHECK LIST

NO. OF BEDROOMS	WATER MAIN SIZE, LOCATION
BEARINGS	SAN. SEWER SIZE, GR. LOC.
TIE TO NEAREST STREET	SAN. MH. CAST. ELEV. INV. ELEV.
SUBLOT NO. PARCEL NO.	SAN. CONN. SIZE, LOC. DEPTH
SUBDIVISION OWNERS	STORM MH. CAST. ELEV. INV. ELEV.
BUILD. DIMENSIONS FIN. GR.	PAV'T TYPE, GRADE CURBS
BLDG. TIES FLR. GRADES	GAS LINE LOC. SIZE PRESSURE
APPROX. TYPE WIDTH THICKNESS	SEPTIC TANK LOCATION & DUPLICATION AREA
SIDEWALK TYPE WIDTH THICKNESS	WELL LOCATION
CULVERT TYPE DIA. LENGTH	ISOLATION RADIUS FROM WELL
ROCK OUTCROPPINGS	

PLAN PREPARED BY:

DEBEVEC • SALO & ASSOCIATES, INC.


126 E. ERIE ST. PAINESVILLE, OHIO

NO.	DATE	BY	SCALE	PHONE NO.
1			1" = 50'	352-9250
2				
3				
4				
5				
	CHIEF	APP'D.	DATE	DRAWING NO.
			JULY 1986	6481

"AS BUILT" CERTIFICATION

I, HEREBY CERTIFY THAT THE CIRCLED GRADES ARE EXISTING FINISH GRADES CHECKED IN THE FIELD ON 19
AND ARE CORRECT TO THE BEST OF MY KNOWLEDGE AND BELIEF.

REGISTERED SURVEYOR REG. NO.

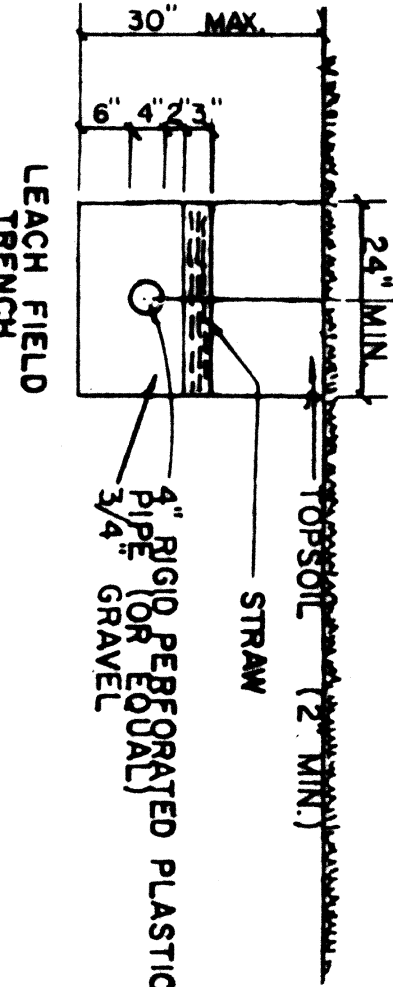

HOUSE DETAIL
SCALE - 1" = 20'