

SITE PLAN

LEERY VILLAGE, COUNTY, OHIO

for: SHADBLE CONSTRUCTION

ADDRESS STREET CITY ZIP

LOT 810 TRACT 1300
SUBDIVISION 4-13 NAME
VOLUME 1300 PAGE
SUBLOT NO. 31 PERM. PARCEL NO. STREET

LEGEND
SANITARY MANHOLE
STORM MANHOLE
INLET OR CATCH BASIN
HYDRANT
EXISTING CONTOURS
PROPOSED CONTOURS
EXIST. ELEV. 100.0
PROP. ELEV. 100.0

REMARKS
ALL BOUNDARY DATA SHOWN WAS OBTAINED FROM IDEEDS, RECORDED
SUBDIVISION PLAT OR OTHER PUBLIC RECORDS
LOCATIONS AS SHOWN OF ADJACENT WELLS AND SEPTIC TANKS OBTAINED FROM
LAKE COUNTY HEALTH DEPARTMENT

DESIGN CERTIFICATION
THIS PLAT WAS PREPARED BY ME, AND IS CORRECT
TO THE BEST OF MY KNOWLEDGE AND BELIEF.
NAME SURVEYOR REGISTRATION NO.



CHECK LIST
NO. OF BEDROOMS
SEWING
TIE TO NEAREST STREET
SUBLOT NO. PARCEL NO.
SURROUNDING OWNERS
BLDG. DIMENSIONS FIN. GR.
BLDG. TYPE PLY. GRADERS
APPROX. TYPE WIDTH THICKNESS
SEWER TYPE DIA. LENGTH
ROCK OUTCROPPINGS
WATER MAIN SIZE, LOCATION
SAN. SEWER SIZE % GR. LOC.
SAN. MH. CAST. ELEV. INV. ELEV.
STORM. CONN. SIZE, LOC. DEPTH
STORM. MH. CAST. ELEV. INV. ELEV.
PAV'T TYPE GRADE CURVES
GAS LINE LOC. SIZE PRESSURE
SEPTIC TANK LOCATION & DUPLICATION AREA
WELL LOCATION
ISOLATION RADIIUS FROM WELL

REVISIONS
NO. DATE BY
1 6/3/88 HST
2 10/1/88 HST
3 10/1/88 HST
4 10/1/88 HST
5 10/1/88 HST
DRAWN BY
CHKD. DATE 10/1/88
CREW CHIEF APPD. 10/1/88
PLAN PREPARED BY:
BABCOCK • JONES & ASSOCIATES, INC.
PAINESVILLE, OHIO
SCALE 1" = 30'
PHONE NO. 357-1811
DRAWING NO. 60-153

"AS BUILT" CERTIFICATION
I, HEREBY CERTIFY THAT THE CIRCLED GRADES ARE EXISTING
FINISH GRADES CHECKED IN THE FIELD ON 19
AND ARE CORRECT TO THE BEST OF MY KNOWLEDGE AND BELIEF.

REGISTERED SURVEYOR REG. NO.

HYDRAULIC GRADE
SLOPE 1.25%
VERT. 1.25'

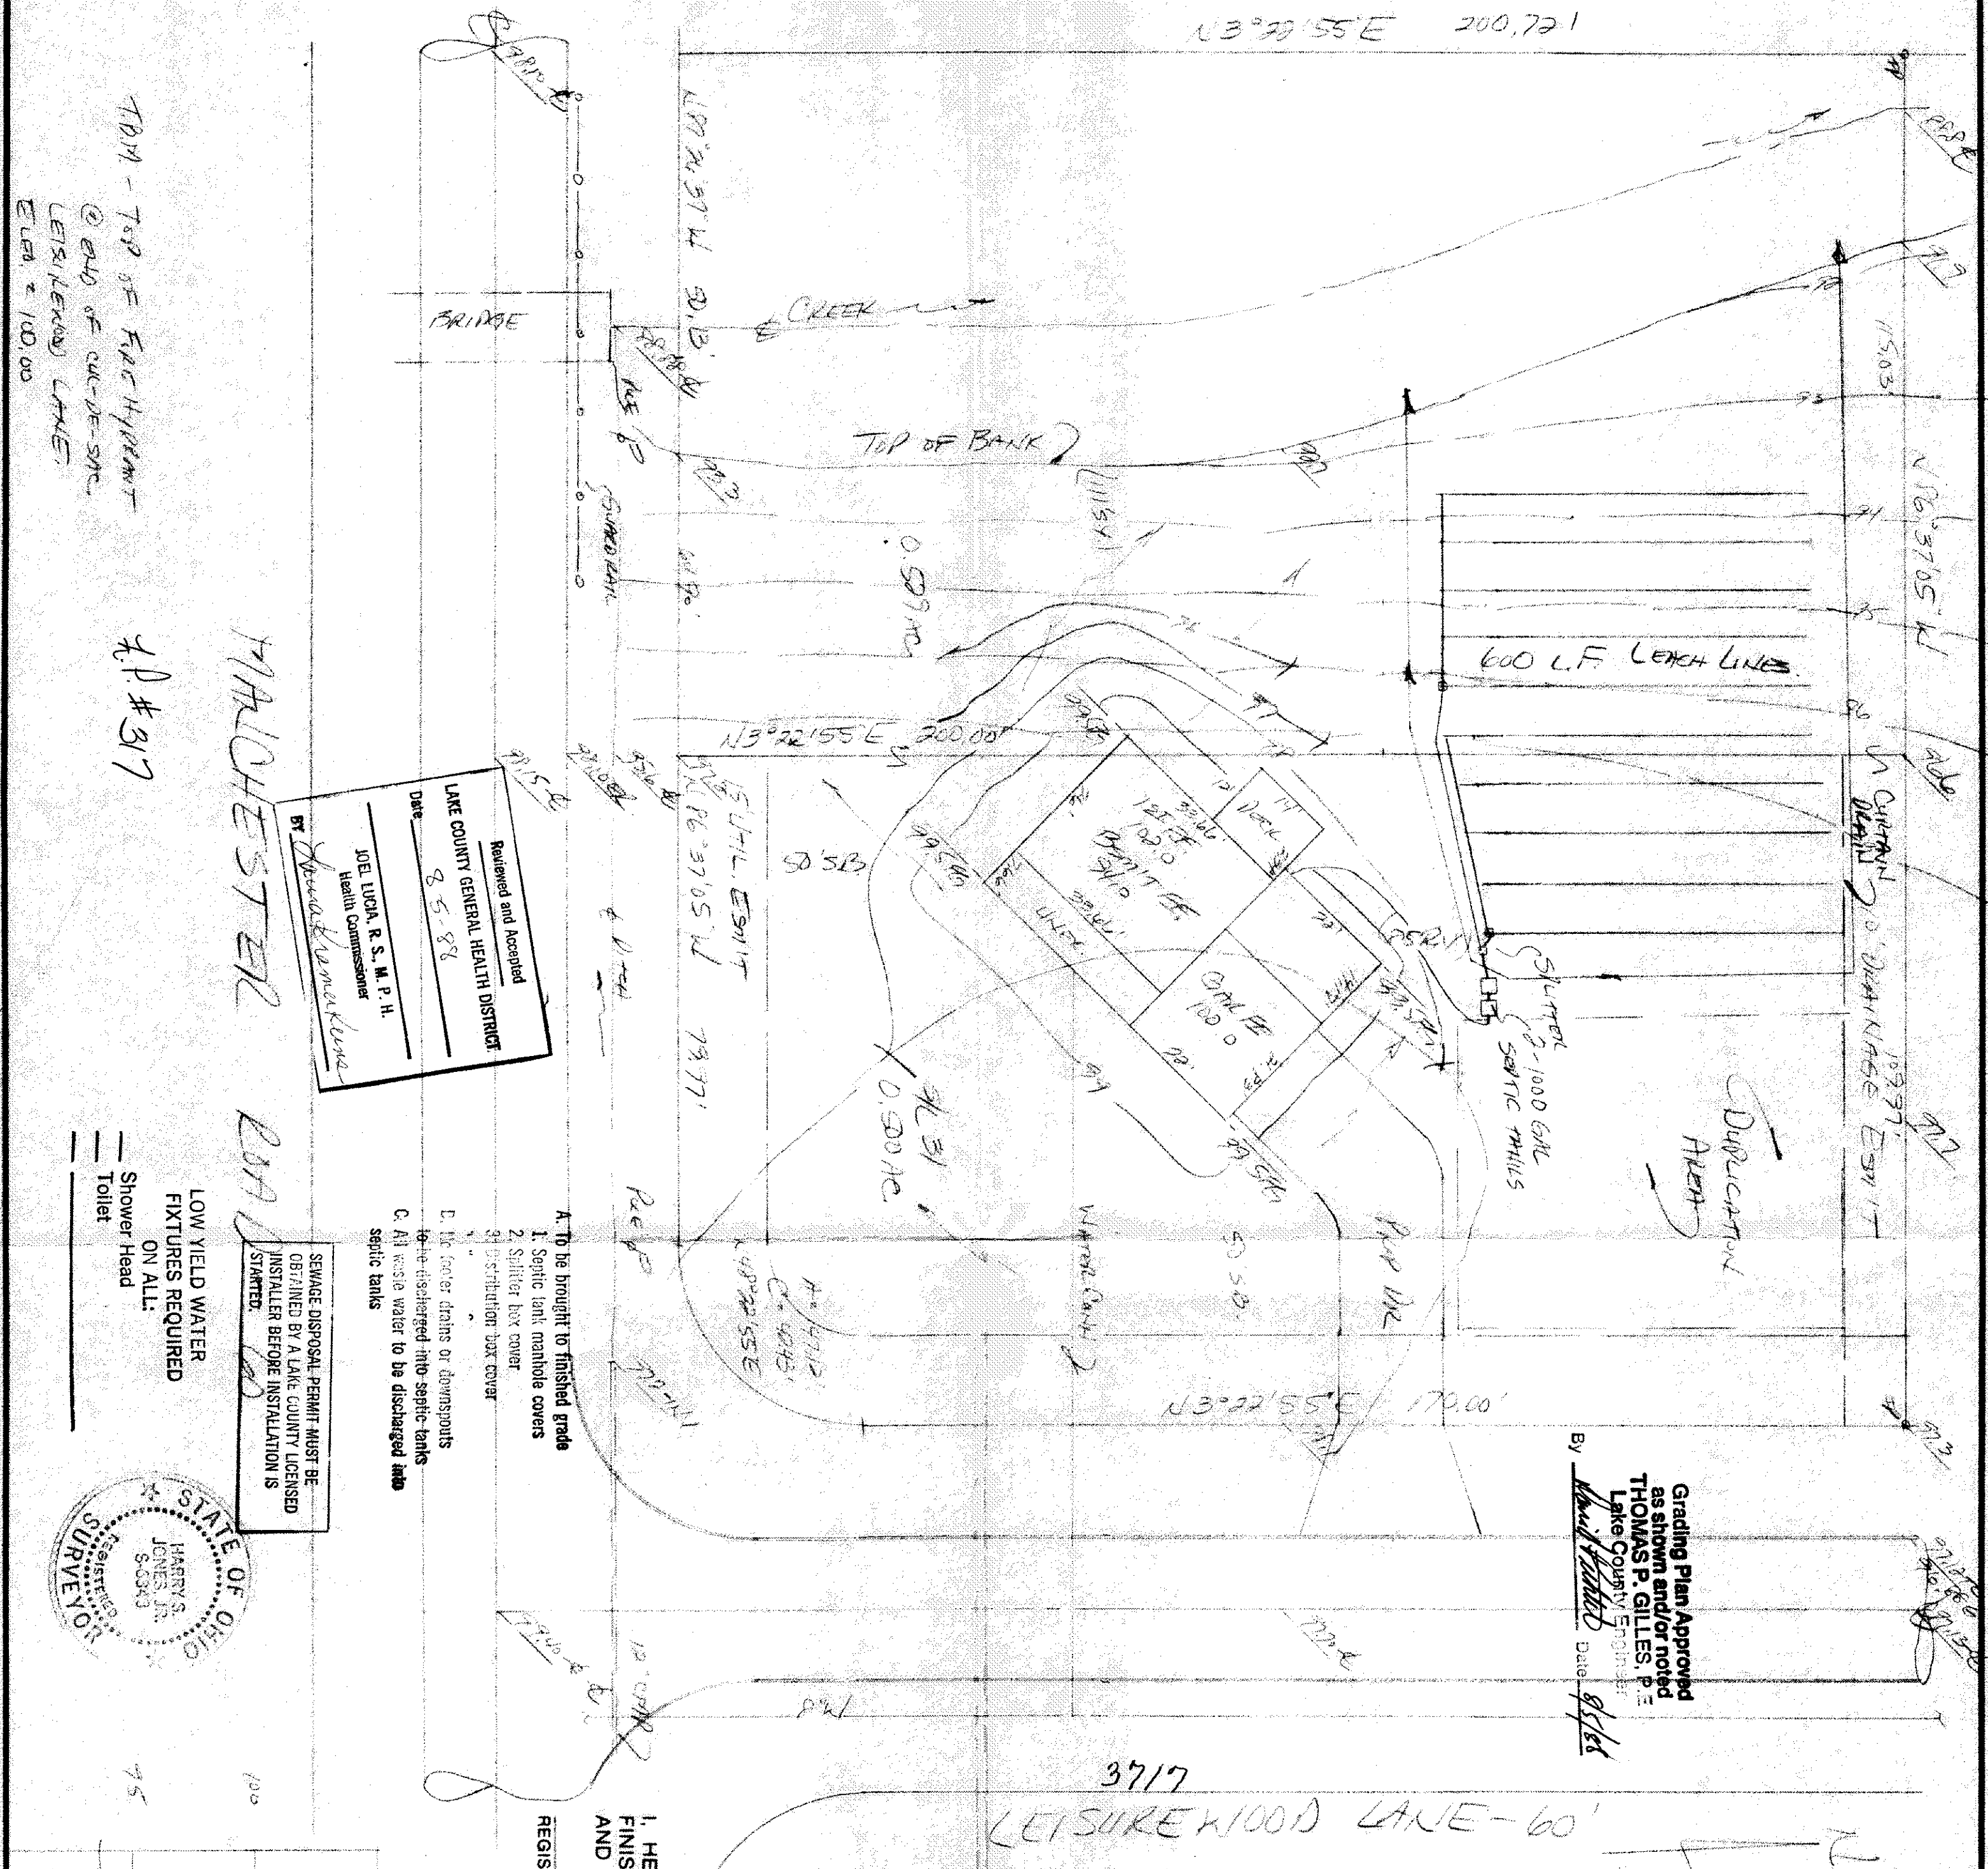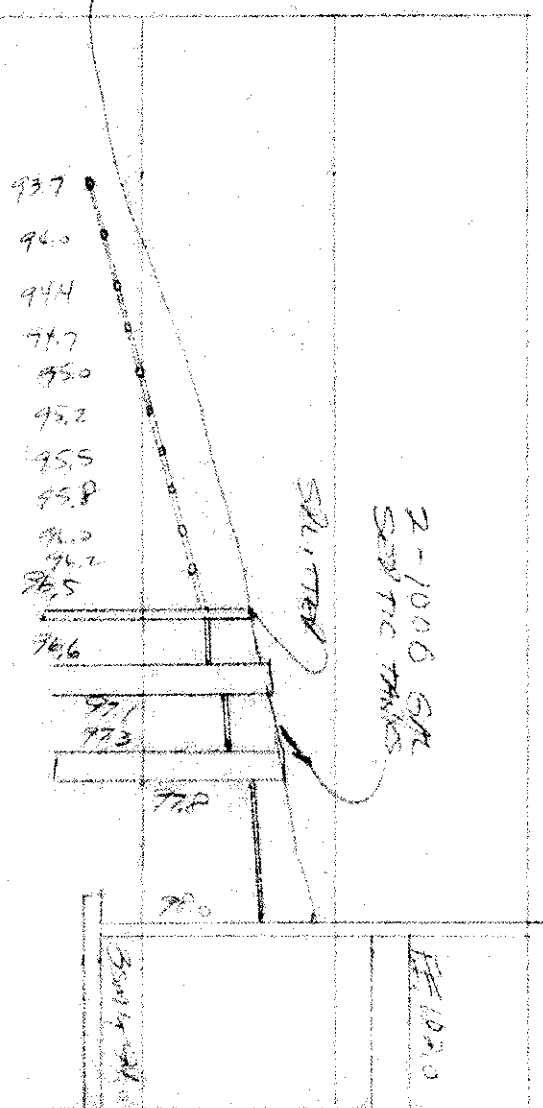

Reviewed and Accepted
LAKE COUNTY GENERAL HEALTH DISTRICT
Date 8-5-88
JOEL LUGA, R. S. M. P. H.
Health Commissioner
BY: [Signature]

MALCHESTER

7.1 # 317

TRM - TOP OF FACE HYDRAULIC
@ END OF CURVE - SMC
LEISUREWOOD LANE
ELEV. 100.00

