

Narrows Road (a.k.a. Main Street) 60'

950' to CENTER ROAD (60')

GRAPHIC SCALE

(IN FEET)
1 inch = 40 ft.


LEGEND

- Clean Out
- Catch Basin
- Curb Inlet
- Yard Drain
- Manhole
- Sanitary Manhole
- Storm Manhole
- Storm Inlet MH
- Water Valve
- Water Meter
- Fire Hydrant
- Well
- Gas Valve
- Gas Meter
- Mailbox
- Guard Post
- Sign
- Guide Wire
- Power Pole
- Light Power Pole
- Light Pole
- Traffic Signal Pole
- Traffic Signal Box
- Electrical Box
- Telephone (SAC) Box
- Tree
- Pine Tree
- Bush
- Yard Light
- Gasline Marker
- Power Transformer
- SCB Sprinkler Control Box
- SH Sprinkler Head


NOTE: THIS SURVEY SUBJECT TO CHANGE UPON RECEIPT OF ANY ADDITIONAL AVAILABLE UNDERGROUND UTILITY INFORMATION.

EXISTING UNDERGROUND UTILITIES NOTE:
THE SIZE AND LOCATION, BOTH HORIZONTAL AND VERTICAL OF THE UNDERGROUND UTILITIES SHOWN HEREON, HAVE BEEN OBTAINED BY A SEARCH OF AVAILABLE RECORDS. VERIFICATION BY FIELD OBSERVATION HAS BEEN CONDUCTED WHERE PRACTICAL. HOWEVER, POLARIS ENGINEERING & SURVEYING, INC. DOES NOT GUARANTEE THE COMPLETENESS NOR ACCURACY THEREOF.


2 WORKING DAYS
BEFORE YOU DIG
CALL TOLL FREE 800-362-2764
OHIO UTILITIES PROTECTION SERVICE
NON-MEMBERS MUST BE CALLED DIRECT

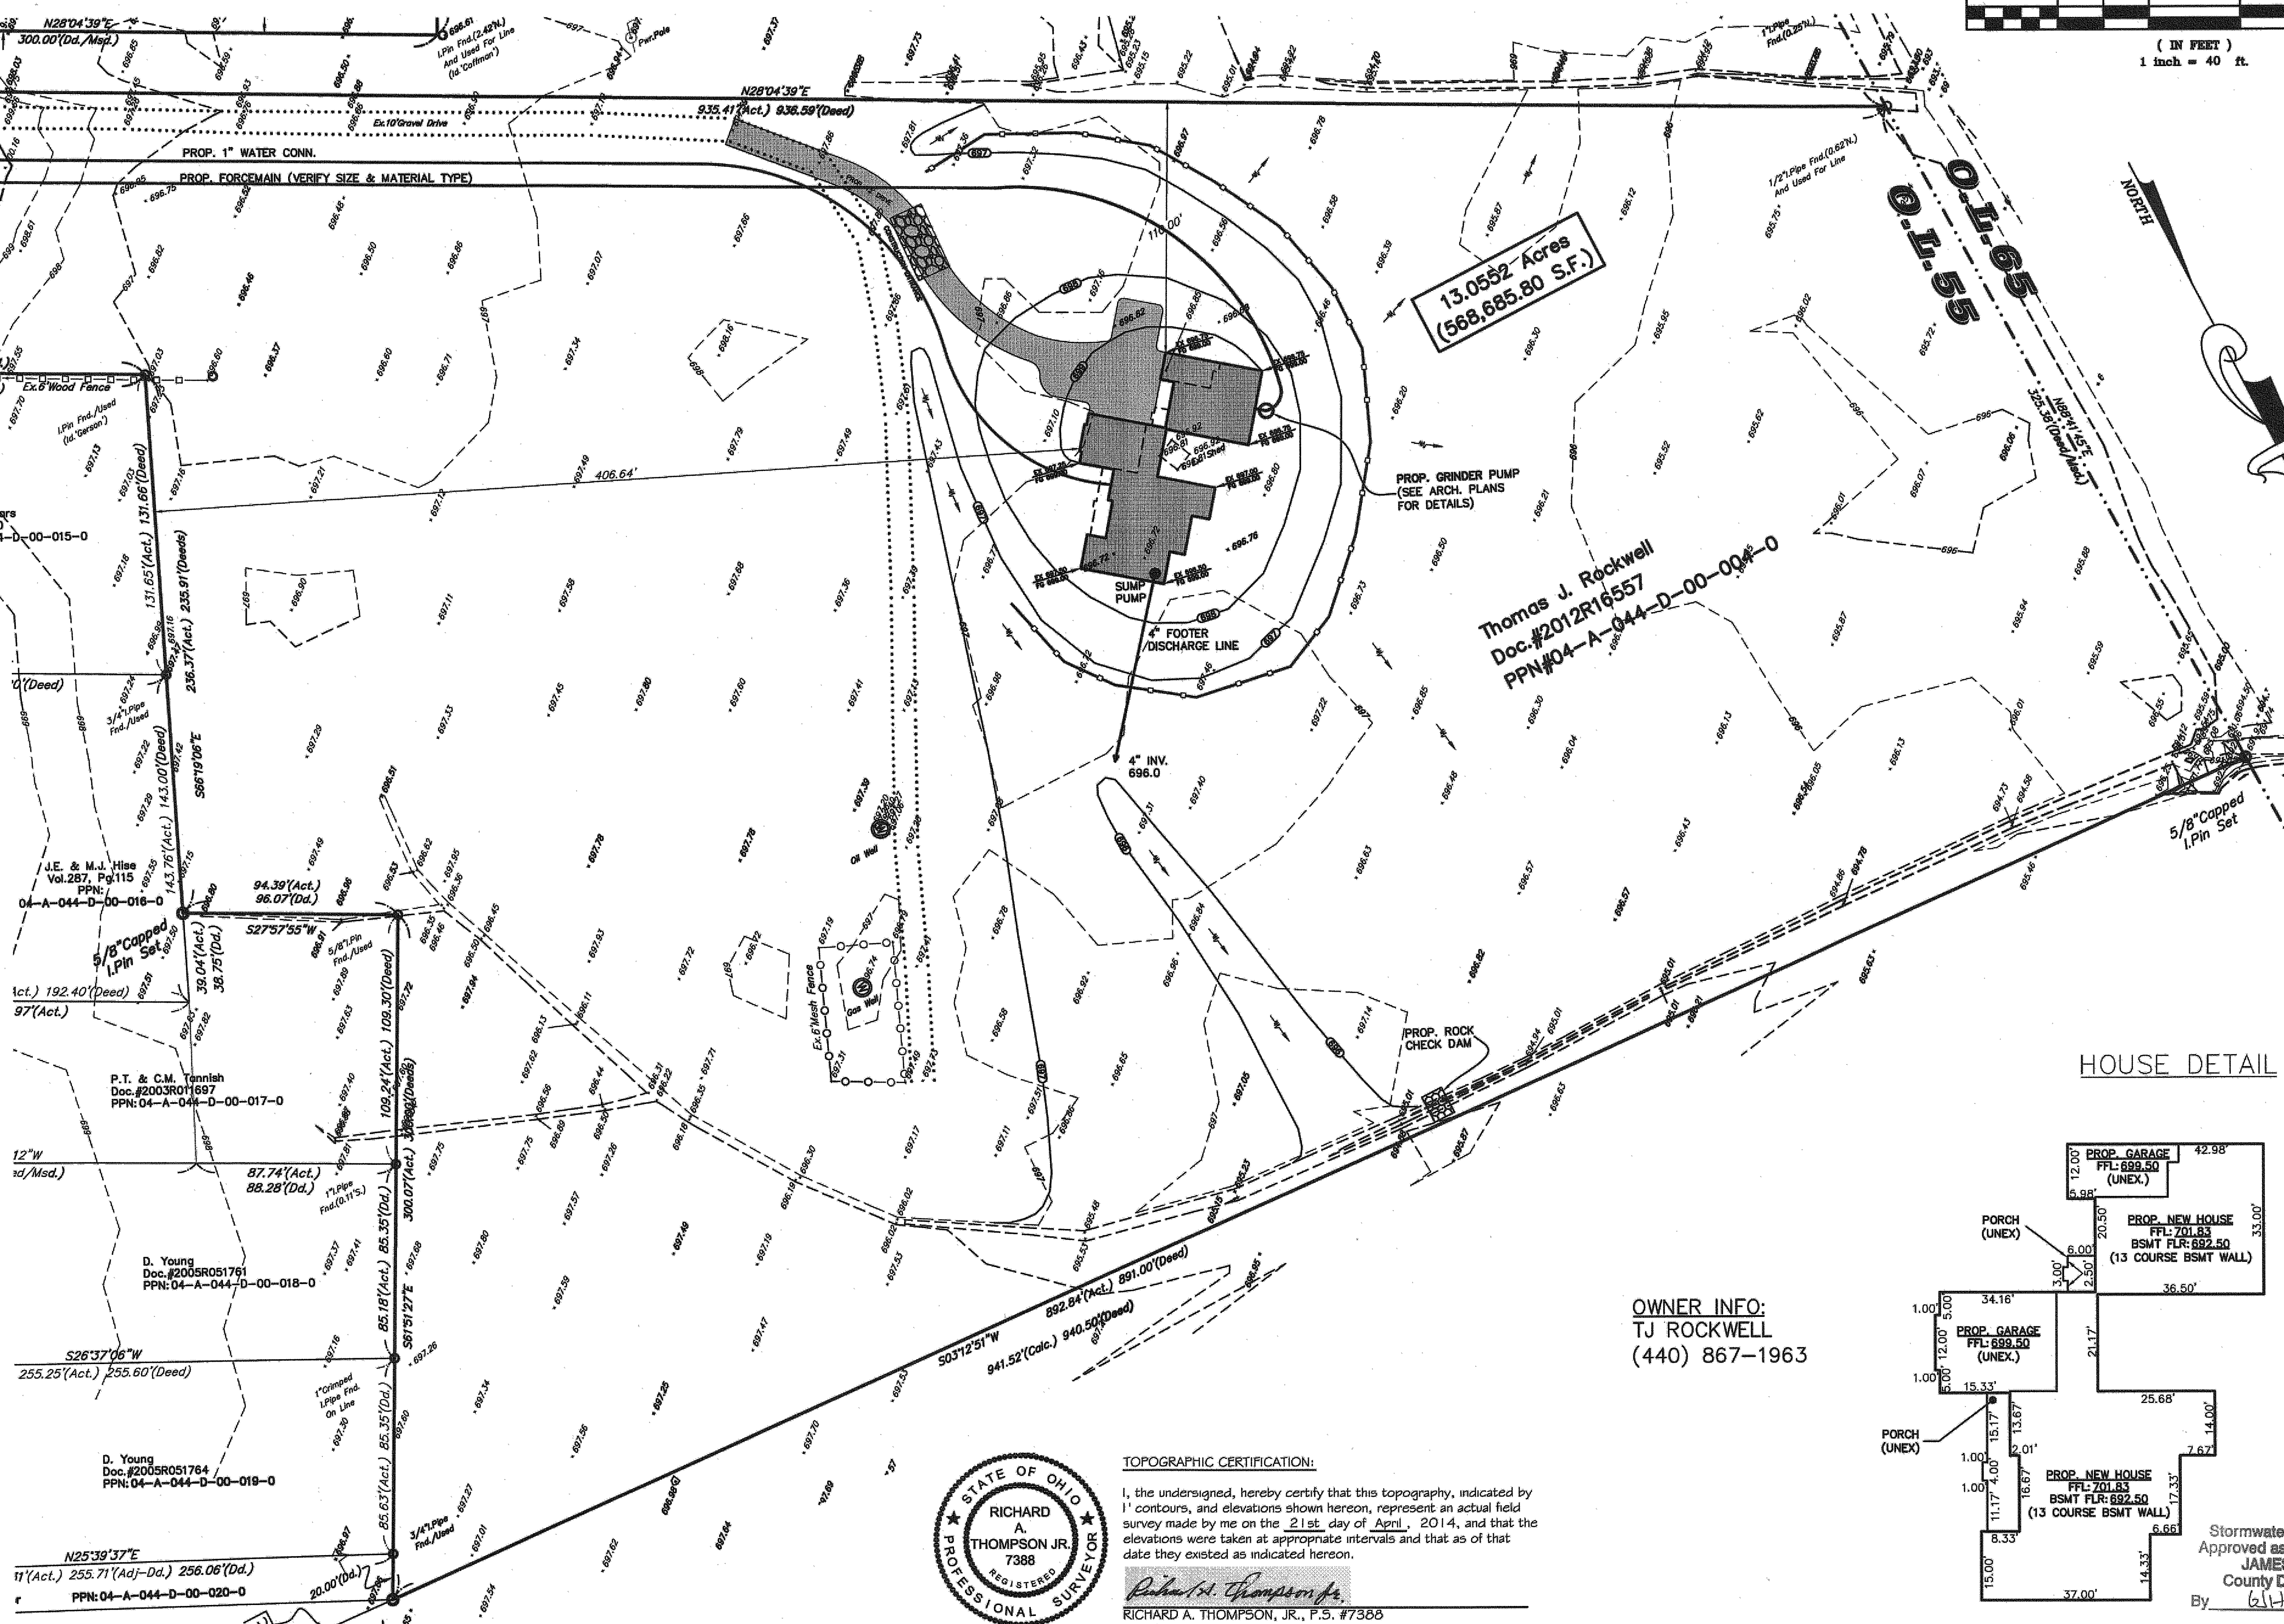

HOUSE DETAIL

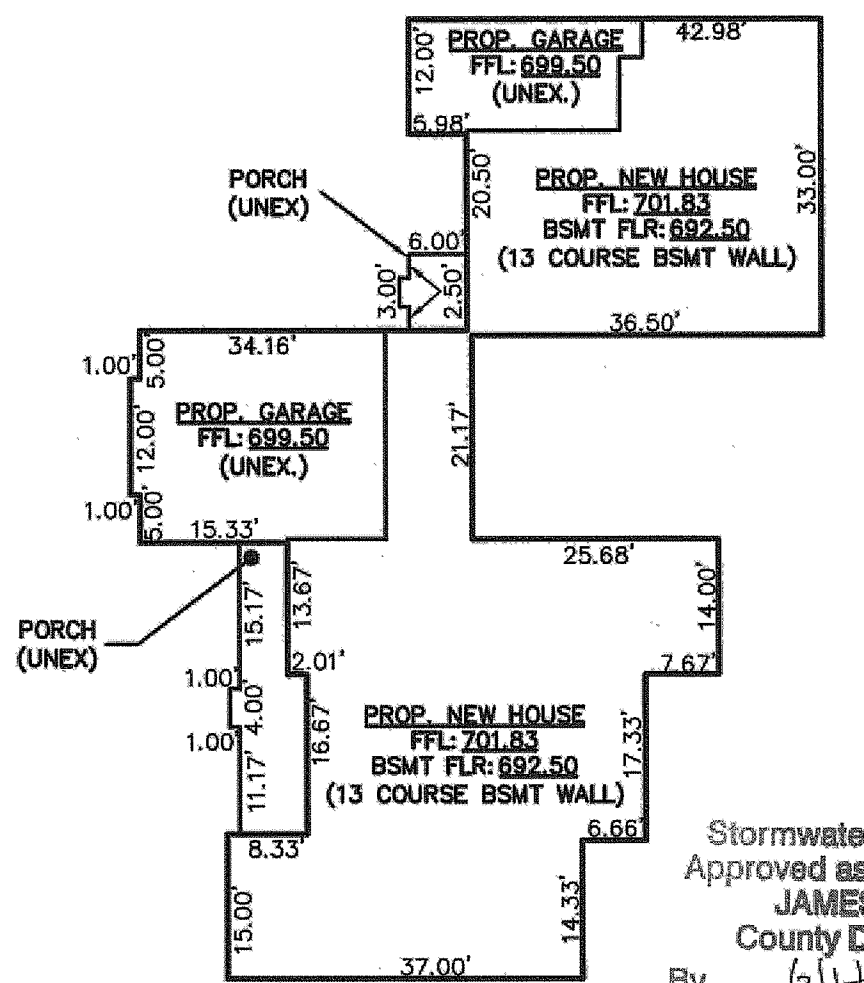


OWNER INFO:
TJ ROCKWELL
(440) 867-1963

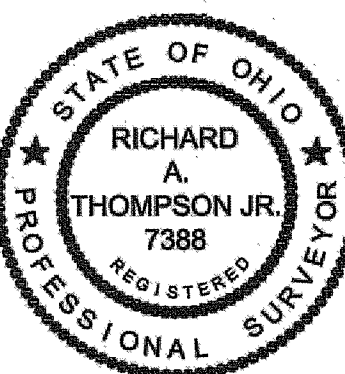


TOPOGRAPHIC CERTIFICATION:
I, the undersigned, hereby certify that this topography, indicated by 1' contours, and elevations shown hereon, represent an actual field survey made by me on the 21st day of April, 2014, and that the elevations were taken at appropriate intervals and that as of that date they existed as indicated hereon.
Richard A. Thompson, Jr.
RICHARD A. THOMPSON, JR., P.S. #7388

REV. No.	DATE	BY	CHK'D

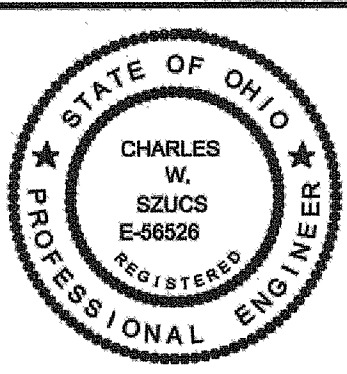

DATE: 4/30/14
SCALE: HOR. 1"=40'
VERT. 1"=10'
FOLDER: SITE PLAN
FILENAME: SITE PLAN
TAB: SITE PLAN
DRAWN: DRW

TJ ROCKWELL SITE PLAN
PPN:
04-A-044-D-00-004-0
VILLAGE OF PERRY - LAKE COUNTY - OHIO

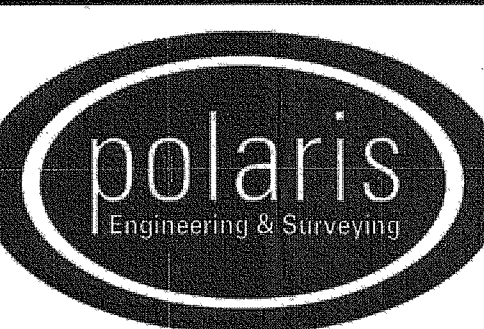

POLARIS ENGINEERING & SURVEYING, INC.
34600 CHARDON ROAD - SUITE D
WILLOUGHBY HILLS, OHIO 44094
(440) 944-4433 (440) 944-3722 (Fax)
www.polaris-es.com

SITE PLAN

CONTRACT No.	
04596	
SHEET	OF
1	2