

SITE PLAN

for: SOMUL & LORETO DEVELOPMENT
7474 AUBURN RD. CONCORD TWP.

[illegible]

4 RED MILL CROSSING PHASE 1			
SUBLOT NO.	SUBDIVISION NAME	VOL.	PAGE
PERRY VILLAGE, LAKE CO. OHIO			
CITY/TOWNSHIP			
LOT, TRACT			

GUTOSKEY & ASSOCIATES, Inc.


3311 Perkins Ave.
Cleveland, Ohio 44114

Tel (216) 881-3100
Fax (216) 881-3111

Tel (216) 881-3100
Fax (216) 881-3111

CHECK LIST

LOT DIMENSIONS & BEARINGS
 TO NEAREST STREET
 SUBLOT NO. (PARCEL NO.)
 SURROUNDING OWNERS
 BOUNDARY MARKERS
 SETBACK SHEET/ADJ. REARYARD
 FINISHED GRADES
 DRIVE & APRON TYPE, WIDTH, THICKNESS
 SIDEWALK TYPE, WIDTH, THICKNESS
 CULVERT TYPE, DIAM., LENGTH
 WATER MAIN SIZE, LOCATION
 SAN SEWER SIZE, GRADE, LOCATION
 SAN, GAS, C&S, ELEV., N/A ELEV.
 STORM SEWER SIZE, GRADE, LOCATION
 STORM SAN, C&S, ELEV., N/A ELEV.
 PAVT. TYPE, GRADE, CURBS
 GAS LINE, LOC., SIZE
 SEPTIC SYSTEM & DUPPLICATION
 WELL LOCATION & ISOLATION RADII

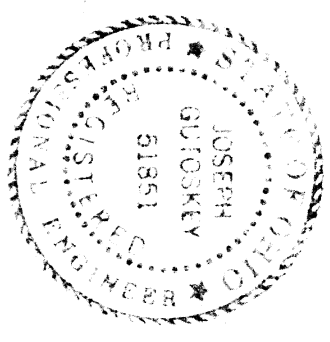

STATE SEAL

DESIGN CERTIFICATION

THIS PLAT WAS PREPARED BY ME, AND IS CORRECT
TO THE BEST OF MY KNOWLEDGE. *0*

NAME Joseph L. Darling Jr DATE 12/20/93

"AS-BUILT" CERTIFICATION

I HEREBY CERTIFY THAT THE CIRCLED INFORMATION IS EXISTING
AS OBTAINED ON THE SITE 19 AND IS
CORRECT TO THE BEST OF MY KNOWLEDGE AND BELIEF.

NAME _____

DRAWN BY
C G V

SCALE
1" = 20'

CHK'D BY	DATE
----------	------

REV	12/93
-----	-------

01/19 Per Anna

REV. 2 REVISE HSE. 4-6-94NKH

REV.

LEGEND

STORM MANHOLE
SANITARY MANHOLE
EXISTING CONTOURS
PROPOSED CONTOURS
EXIST. ELEV. 100.0
100.0 PROP. ELEV.
DIRECTION OF SURFACE DRAINAGE


CHK'D BY	DATE
	12/1/93
REV.	<i>0/1/94 Per Chung</i>
REV.	
<i>②</i> REVISÉ HSE. 4674NCH	
REV.	

BENCHMARK: RIM OF SAN. M.H. @ S.L. 4+5

ELEV: 696.79'

* 6" THICK CONC. APRON

Drawing Plan Approved
 as shown and/or noted
 T. L. AND P. GILLES, P.E.
 Lake County Engineer
 Date 6/14 4/13/94

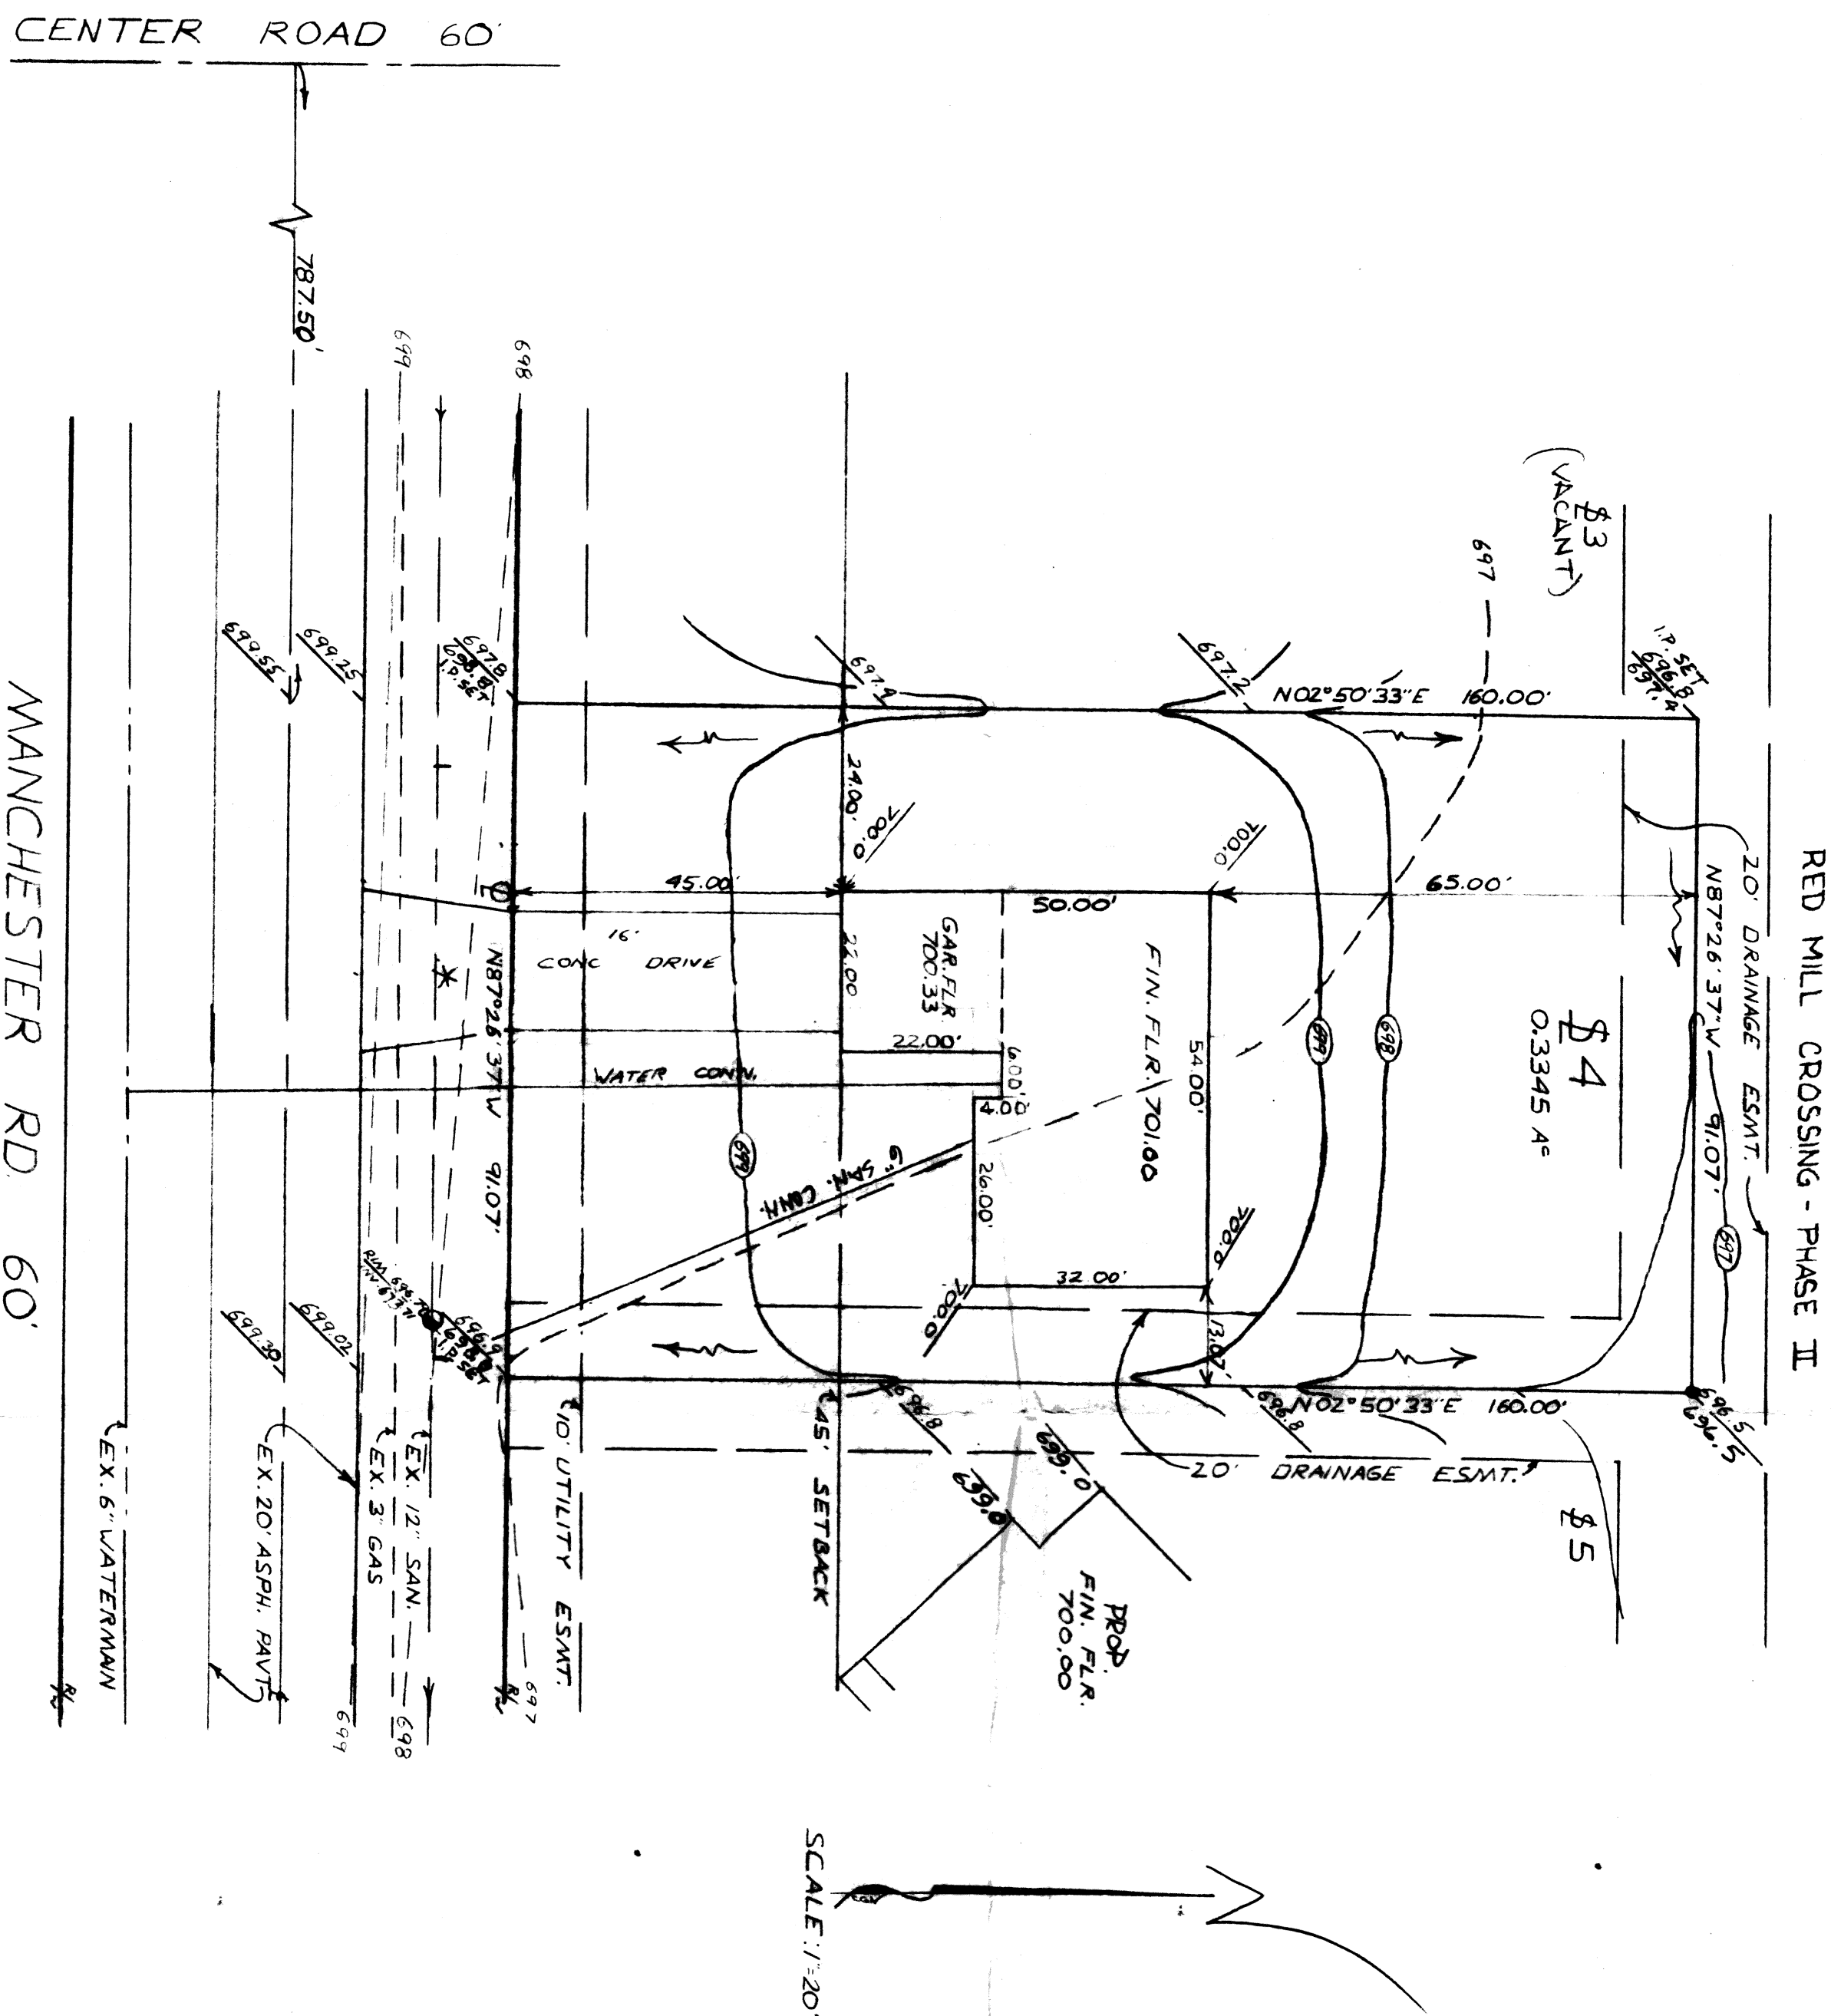

SCALE: 1"=20'

2 WORKING DAYS BEFORE YOU DO
CALL TOLL FREE 800-392-2764

CONTRACT NO.
93-505-4