


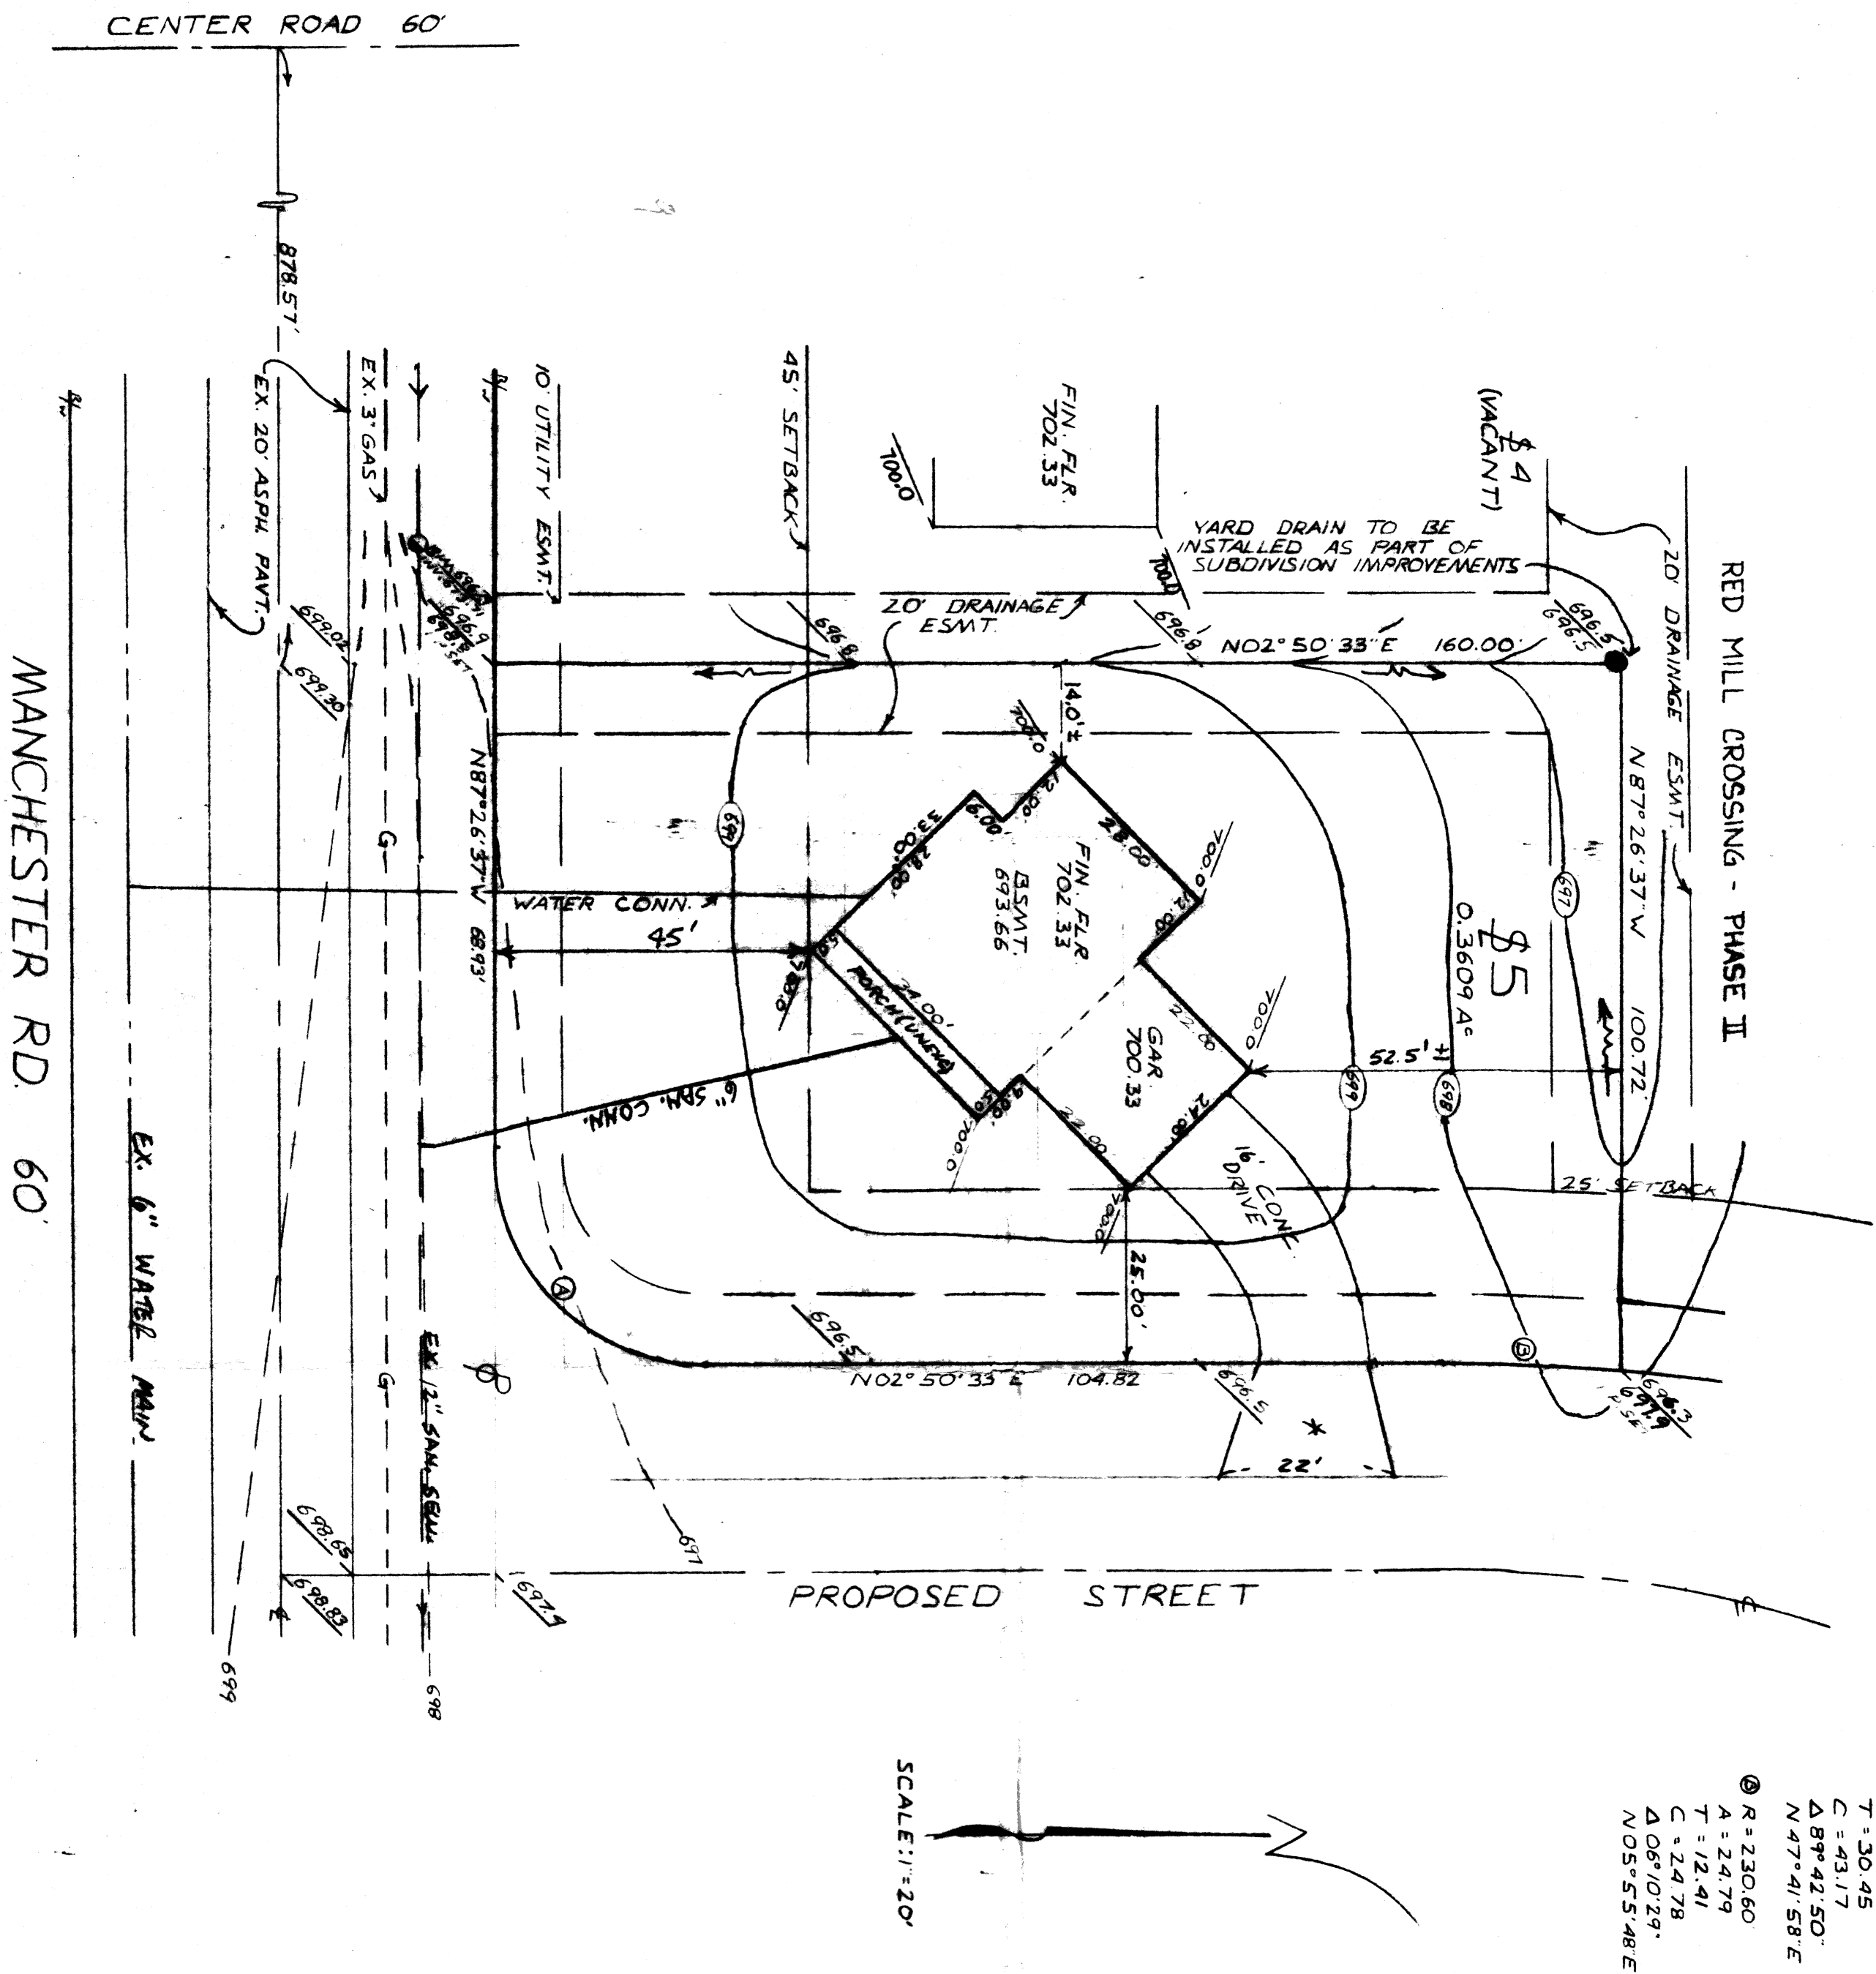

SITE PLAN

for: **SOUL DEVELOPMENT**

7474 AUBURN RD CONCORD TWP

ADDRESS STREET CITY

5 RED MILL CROSSING PHASE I

SUBLOT NO. SUBDIVISION NAME VOL. PAGE

PERRY VILLAGE, LAKE CO. OHIO

CITY/TOWNSHIP

LOT TRACT

Gutoskey & Associates, Inc.

Civil Engineers and Surveyors

3871 Perkins Ave.
Cleveland, Ohio 44114

Tel (216) 881-3100
Fax (216) 881-3111

CHECK LIST

LOT DIMENSIONS & BEARINGS

TIE TO NEAREST STREET

SUBLOT NO. (PARCEL NO.)

SURROUNDING OWNERS

BUILDING DIMENSIONS

FINISHED GRADES

DRIVE & APRON TYPE, WIDTH, THICKNESS

SIDEWALK TYPE, DIM., LENGTH

CULVERT TYPE, DIM., LENGTH

WATER MAIN SIZE, LOCATION

SAN. SEWER SIZE, LOCATION

SAN. HORN, SIZE, ELEVATION

STORM SEWER SIZE, GRADE, LOCATION

PAV. TYPE, GRADE, CURBS

GEN. LINE, LOC. SIZE

SEWER SYSTEM & ISOLATION RADIUS

WELL LOCATION

STATE SEAL

DESIGN CERTIFICATION

THIS PLAN WAS PREPARED BY ME, **JOSEPH GUTOSKEY**, PE, 12/26/93

TO THE BEST OF MY KNOWLEDGE.

NAME DATE

"AS-BUILT" CERTIFICATION

I HEREBY CERTIFY THAT THE CIRCLED INFORMATION IS EXISTING AS OBTAINED ON THE SITE 19 AND IS CORRECT TO THE BEST OF MY KNOWLEDGE AND BELIEF.

NAME

LEGEND

STORM MANHOLE

SANITARY MANHOLE

EXISTING CONTOURS

PROPOSED CONTOURS

EXIST. ELEV. 100.0

100.0 PROP. ELEV.

DIRECTION OF SURFACE DRAINAGE -W-

NAME

DRAWN BY C.G.N.

CHKD BY DATE 12/93

SCALE 1"=20'

BENCHMARK: SAN. M.H. IN FRONT OF SL. 4-5

RIM ELEV. 696.79

* 6" THICK CONC. APRON

Grading Plan Approved as shown and/or noted

THOMAS P. GILLES, P.E.

Lake County Engineer

By **G.H.** Date **12/24**

2 WORKING DAYS BEFORE YOU DIG

CALL TOLL FREE 800-362-2704

CONTRACT NO. 93-505-5