


Manchester Road 60'

GRAPHIC SCALE

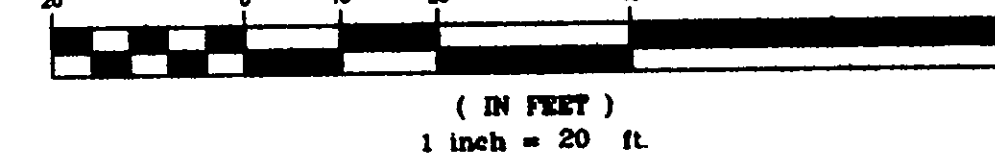

Dugan's Landing 60'

Portsmouth Cove 60'

Proposed 'Dugan Farms' Subdivision Ph 2

Sublot 33

Sublot 32


Sublot 31

Future Phases Of 'Dugan Farms' Subdivision

Currently
Loreto Infelice Landscaping Inc.
Vol 702, Pg 359

Lawrence R Advey
Vol.1195, Pg.924

NOTE: Downspouts To Be
Solely Absorbed

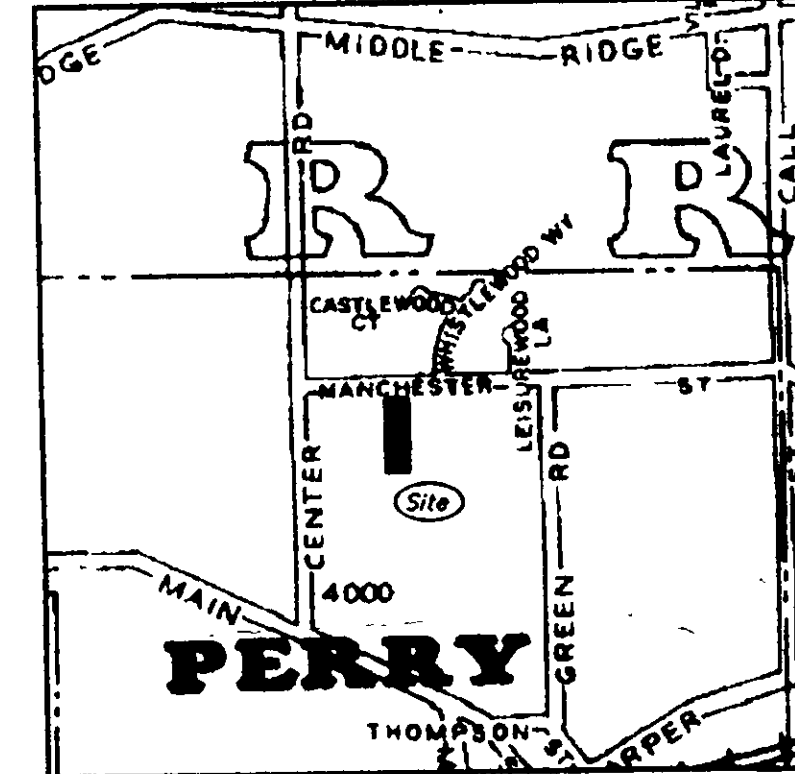

Location Map
(N.T.S.)

Certification:

I, THE UNDERSIGNED, HEREBY CERTIFY THAT THIS TOPOGRAPHY, INDICATED BY 6", 1" OR 2" CONTOURS, AND ELEVATIONS SHOWN HEREON, REPRESENT AN ACTUAL FIELD SURVEY MADE BY ME ON THE 28th DAY OF SEPTEMBER, 1999, AND THAT THE ELEVATIONS WERE TAKEN AT APPROPRIATE INTERVALS AND THAT AS OF THAT DATE THEY EXISTED AS INDICATED HEREON.

Richard A. Thompson, J.P.S.
Richard A. Thompson, J.P.S.

SITE PLAN

For : Erick Miller
CLIENT

9499 Hoose Road
ADDRESS STREET CITY

PPN: 04A-045-00-017 - Manchester Road
SUBLOT No. SUBDIVISION NAME VOL. PAGE
65 LOT TRACT CITY/TOWNSHIP ORIO

Prepared By:
LAND DESIGN consultants
Civil Engineers and Surveyors
9800 EAST WILSON AVE., NORTH, OHIO 44060
TELEPHONE 220-6883 354-0038 654-LAND

DESIGN CERTIFICATION

THIS PLAN WAS PREPARED BY ME, AND IS CORRECT TO THE BEST OF MY KNOWLEDGE AND BELIEF.

[Signature]
NAME

CHECK LIST

LOT DIMENSIONS & BEARINGS
TO NEAREST STREET
TO NEAREST CORNER
TO NEAREST EASEMENT
TO NEAREST ADJACENT LOT
TO NEAREST WATERWAY
TO NEAREST RAILROAD
TO NEAREST AIRPORT
TO NEAREST HIGHWAY
TO NEAREST POWER LINE
TO NEAREST TELEPHONE LINE
TO NEAREST GAS LINE
TO NEAREST WATER MAIN
TO NEAREST SEWER MAIN
TO NEAREST DRAINAGE DITCH
TO NEAREST FLOOD PLAIN
TO NEAREST WETLAND
TO NEAREST HISTORIC SITE
TO NEAREST MONUMENT
TO NEAREST LANDMARK
TO NEAREST OBSTACLE
TO NEAREST HAZARD
TO NEAREST POLLUTION SOURCE
TO NEAREST NOISE SOURCE
TO NEAREST VIBRATION SOURCE
TO NEAREST OTHER SOURCE
TO NEAREST OTHER HAZARD
TO NEAREST OTHER OBSTACLE
TO NEAREST OTHER LANDMARK
TO NEAREST OTHER MONUMENT
TO NEAREST OTHER HISTORIC SITE
TO NEAREST OTHER WETLAND
TO NEAREST OTHER FLOOD PLAIN
TO NEAREST OTHER DRAINAGE DITCH
TO NEAREST OTHER SEWER MAIN
TO NEAREST OTHER WATER MAIN
TO NEAREST OTHER TELEPHONE LINE
TO NEAREST OTHER POWER LINE
TO NEAREST OTHER HIGHWAY
TO NEAREST OTHER AIRPORT
TO NEAREST OTHER RAILROAD
TO NEAREST OTHER WATERWAY
TO NEAREST OTHER ADJACENT LOT
TO NEAREST OTHER EASEMENT
TO NEAREST OTHER CORNER
TO NEAREST OTHER STREET



STATE SEAL

"AS BUILT" CERTIFICATION

I HEREBY CERTIFY THAT THE CIRCLED INFORMATION IS EXISTING AS OBTAINED ON THE SITE AND IS CORRECT TO THE BEST OF MY KNOWLEDGE AND BELIEF.

NAME

LEGEND

STORM MANHOLE
SANITARY MANHOLE
EXISTING CONTOURS
PROPOSED CONTOURS
EST. ELEV. 100.0
F. & 100.0 = PROP. ELEV.

DRAWN BY
G.S.V.
SCALE
1"=20'-0"
CHK'D BY/FILED
R.A.T.
DATE
Sept. 1999
1 Site & Grd. Map. 11-4-99
2


ACCEPTED: CLIENT DATE

BENCHMARK:

Benchmark=T.B.M. Set On Rim Of Existing
Sanitary Manhole Located As
Noted:
Elev.: 698.49

Grading Plan Approved
on 11/18/99
THOMAS F. GILLES, P.E.
Lata County Engineer

By *TAM* Date 11/18/99
Sworn as shown
Grading Plan Approved
and/or noted
GILLES, P.E.
City Engineer
By _____ Date _____

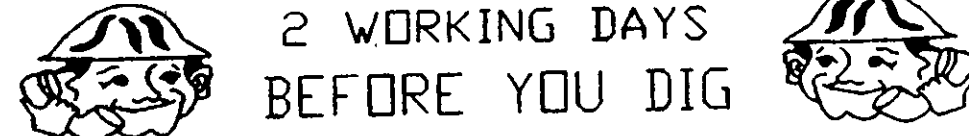

2 WORKING DAYS
BEFORE YOU DIG

CALL TOLL FREE 800-362-2764
OHIO UTILITIES PROTECTION SERVICE

EXISTING UNDERGROUND UTILITIES NOTE:
THE SIZE & LOCATION, BOTH HORIZONTAL AND VERTICAL,
OF THE UNDERGROUND UTILITIES SHOWN HEREON, HAVE BEEN
OBTAINED BY A SEARCH OF AVAILABLE RECORDS
VERIFICATION BY FIELD OBSERVATION HAS BEEN CONDUCTED
WHERE PRACTICAL. HOWEVER, LDC INC. DOES NOT
GUARANTEE THE COMPLETENESS NOR ACCURACY THEREOF.



DWG. NAME
MILLER-9901