


GRAPHIC SCALE



(IN FEET)
1 inch = 20 ft.

NOTE: HOUSE PLAN RECEIVED FROM OWNER WERE INCOMPLETE AND DID NOT INCLUDE AN ARCHITECT'S STAMP. L.D.C., INC. ACCEPTS NO RESPONSIBILITY IN THE VERIFICATION OF HOUSE DIMENSIONS AND ELEVATIONS.

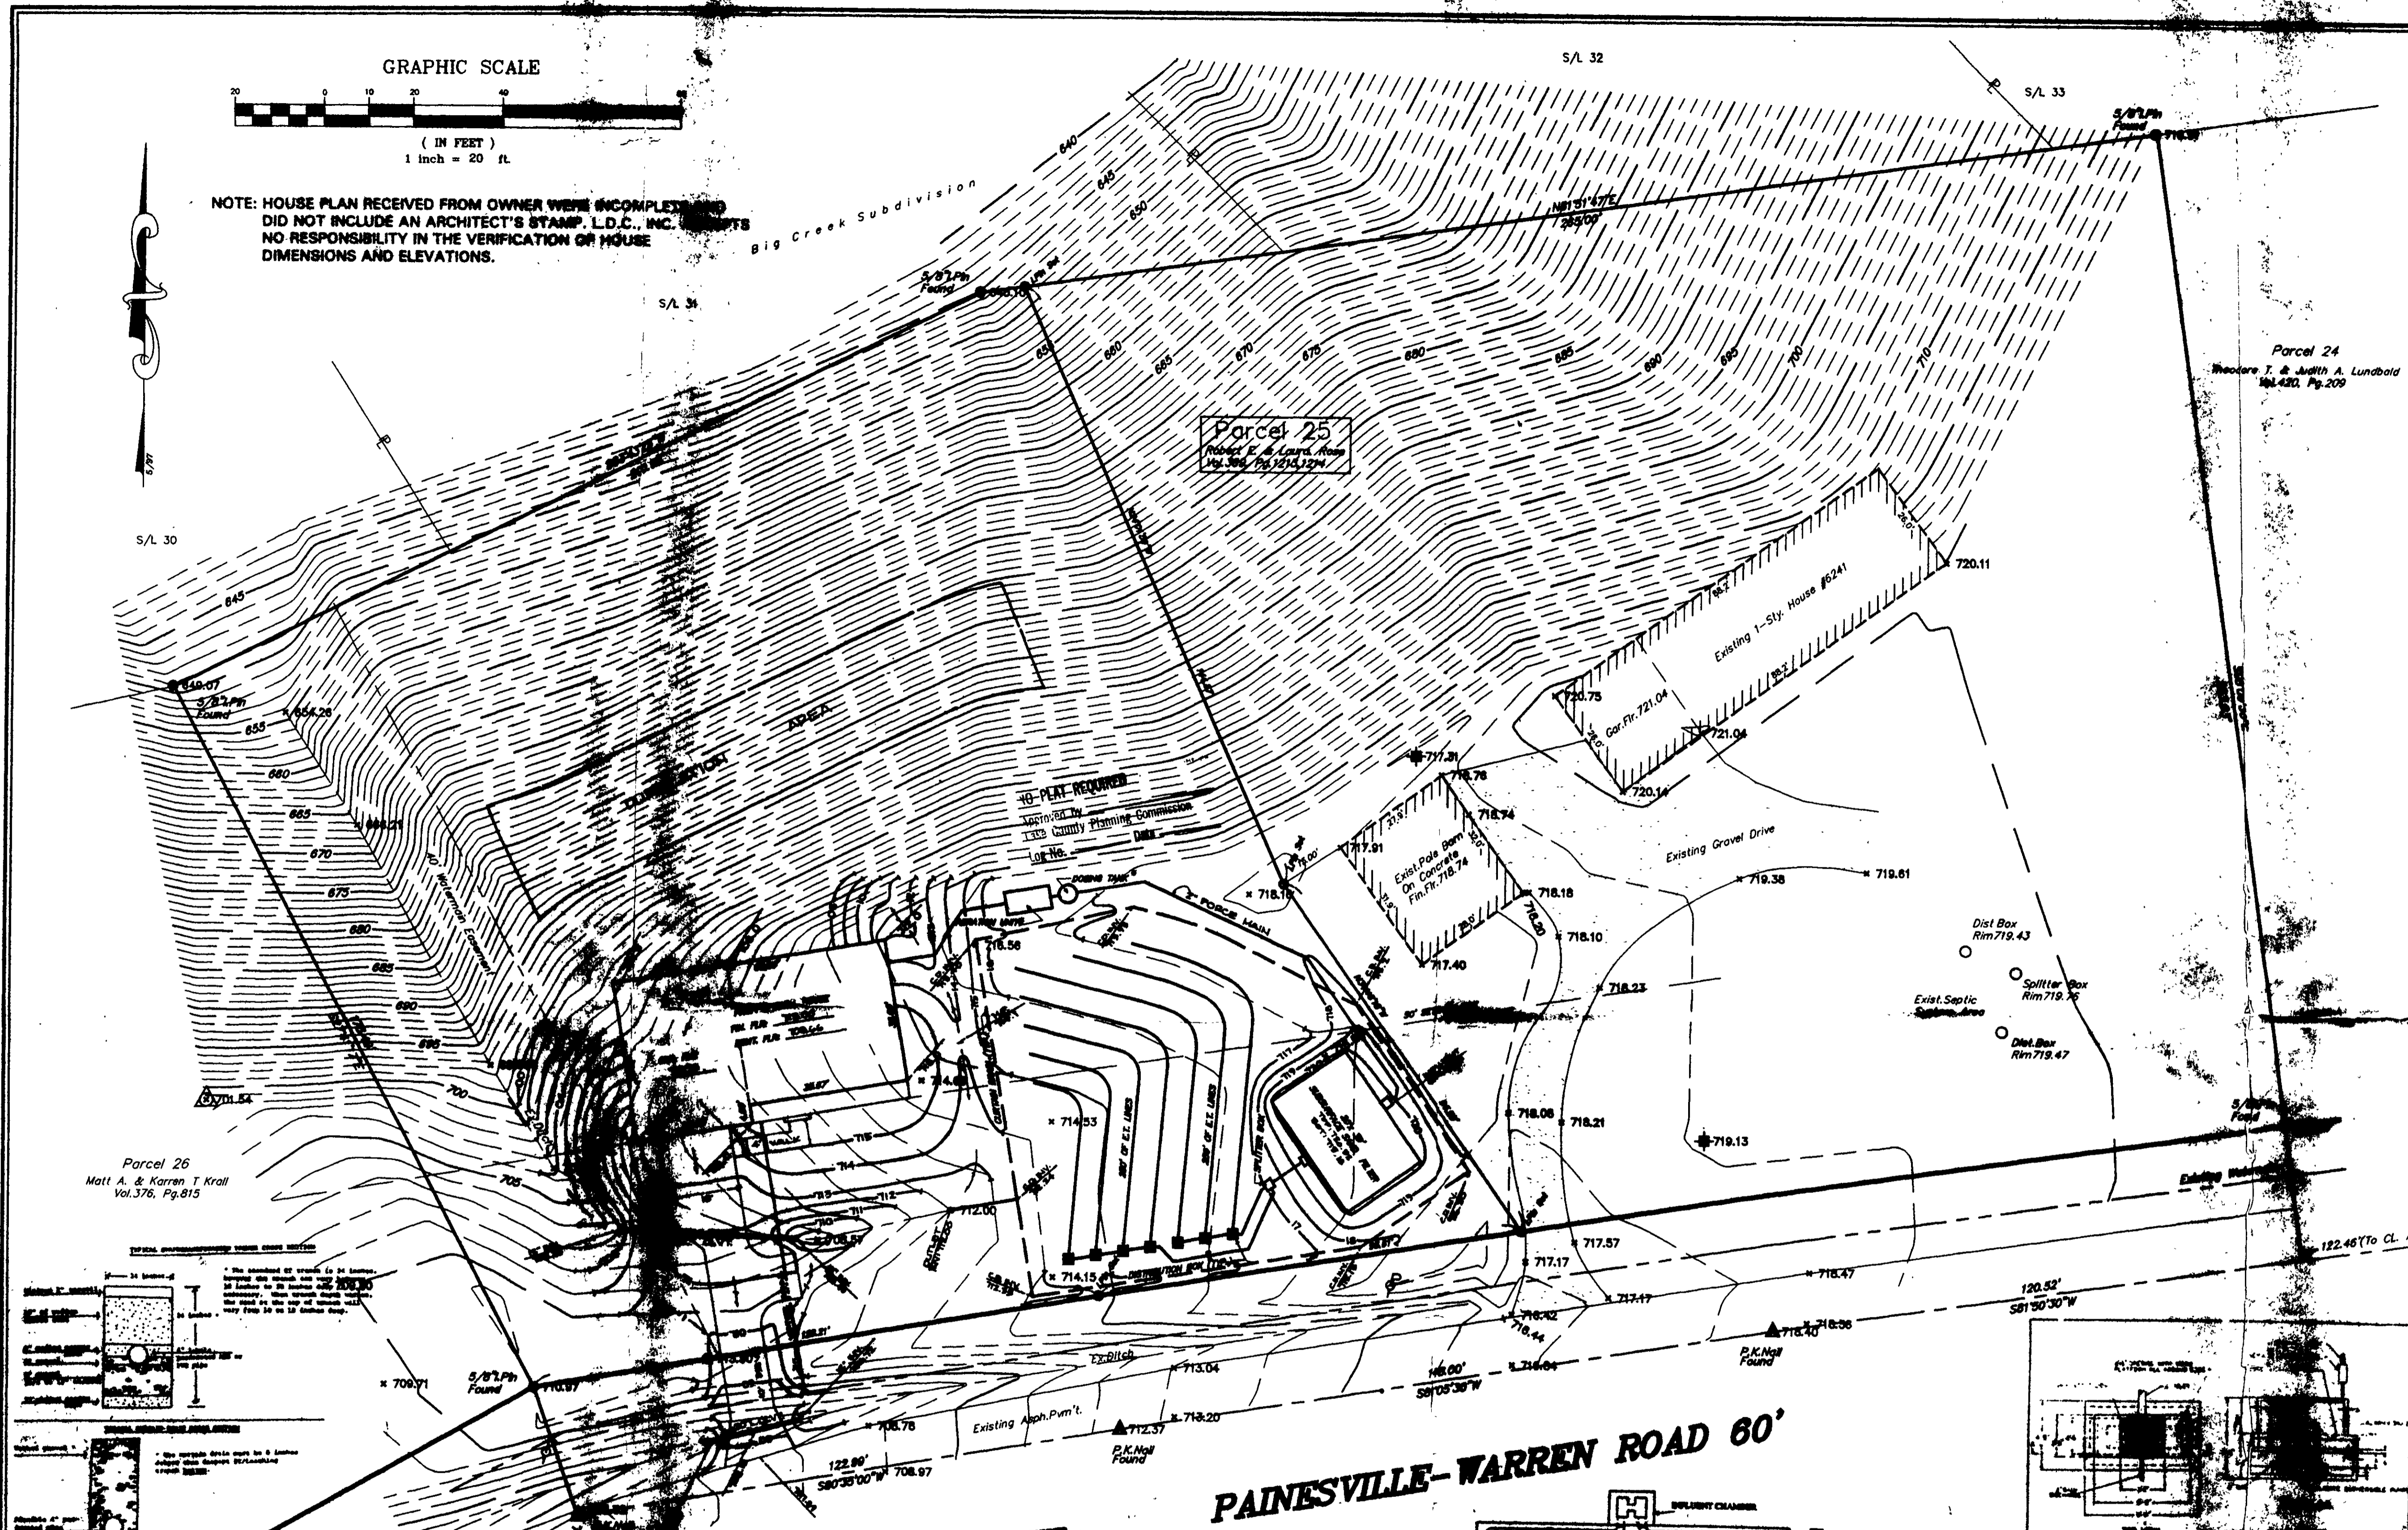

SITE PLAN

for : Robert Rose
 CLIENT
 Unit 4 - Bldg. 17 Meadowlawn
 ADDRESS STREET CITY
 25
 SUBDVT No. SUBDIVISION NAME VOL PAGE
 5/6 2 CONCORD TOWNSHIP OHIO

LAND DESIGN consultants
 Civil Engineers and Surveyors
 4805 EAST AVENUE SUITE 200
 TELEPHONE 232-0413 FAX 232-0414

DESIGN CERTIFICATION
 THIS PLAN WAS PREPARED BY ME AND IS CORRECT TO THE BEST OF MY KNOWLEDGE AND BELIEF.
 [Signature] 8.8.97
 NAME

CHECK LIST

LOT DIMENSIONS & BEARING	✓
TO PROPERTY CORNER	✓
ADJACENT PROPERTY	✓
EXISTING UTILITIES	✓
PROPOSED UTILITIES	✓
PROPOSED CONSTRUCTION	✓
PROPOSED ELEVATIONS	✓
PROPOSED DISTANCES	✓
PROPOSED ANGLES	✓
PROPOSED BEARINGS	✓
PROPOSED CURVES	✓
PROPOSED SLOPES	✓
PROPOSED GRADES	✓
PROPOSED ELEVATIONS	✓
PROPOSED DISTANCES	✓
PROPOSED ANGLES	✓
PROPOSED BEARINGS	✓
PROPOSED CURVES	✓
PROPOSED SLOPES	✓
PROPOSED GRADES	✓



"AS BUILT" CERTIFICATION
 I HEREBY CERTIFY THAT THE CIRCLED INFORMATION IS EXISTING AS OBTAINED ON THE SITE IN 1994 AND IS CORRECT TO THE BEST OF MY KNOWLEDGE AND BELIEF.
 NAME

LEGEND STORM MANHOLE SURVEY MARKER CONCRETE CURB PROPOSED CURB DIST. BOX 250.0 100.0 PROP. ELEV. DIRECTION OF SURFACE DRAINAGE	DRAWN BY G.S.V./J.B.R.	SCALE 1"=20'-0"
	CHECK'D BY/FIELD DATE R.A.T.	DATE AUGUST 1997

BENCHMARK: B.M.=T.B.M. Set On Top Of Hydrant Located In Front Parcel 24; Elev.: 722.88

I, THE UNDERSIGNED, HEREBY CERTIFY THAT THIS TOPOGRAPHY, INDICATED BY 6", 1" OR 2" CONT'D AND ELEVATIONS SHOWN HEREON, REPRESENT AN ACTUAL FIELD SURVEY MADE BY ME ON THE DAY OF [Signature] 8.8.97 (NAME)
 AND THAT ALL OF THE ELEVATIONS TAKEN AT APPROPRIATE INTERVALS AND THAT ALL OF THE DISTANCES THEY EXTENDED AS INDICATED ON THIS PLAN ARE CORRECT TO THE BEST OF MY KNOWLEDGE AND BELIEF.

I HEREBY CERTIFY THAT THIS PLAN WAS PREPARED FROM A FIELD SURVEY MADE UNDER MY DIRECT SUPERVISION, MEASUREMENTS WERE FOUND OR SET AS INDICATED, DIMENSIONS ARE EXPRESSED IN FEET AND DECIMAL PARTS THEREOF, BEARINGS REFER TO AN ASSUMED MERIDIAN AND ARE INDICATED TO INDICATE ANGLES ONLY, ALL OF WHICH ARE CORRECT TO THE BEST OF MY KNOWLEDGE AND BELIEF.
 [Signature] 8.8.97 (NAME)

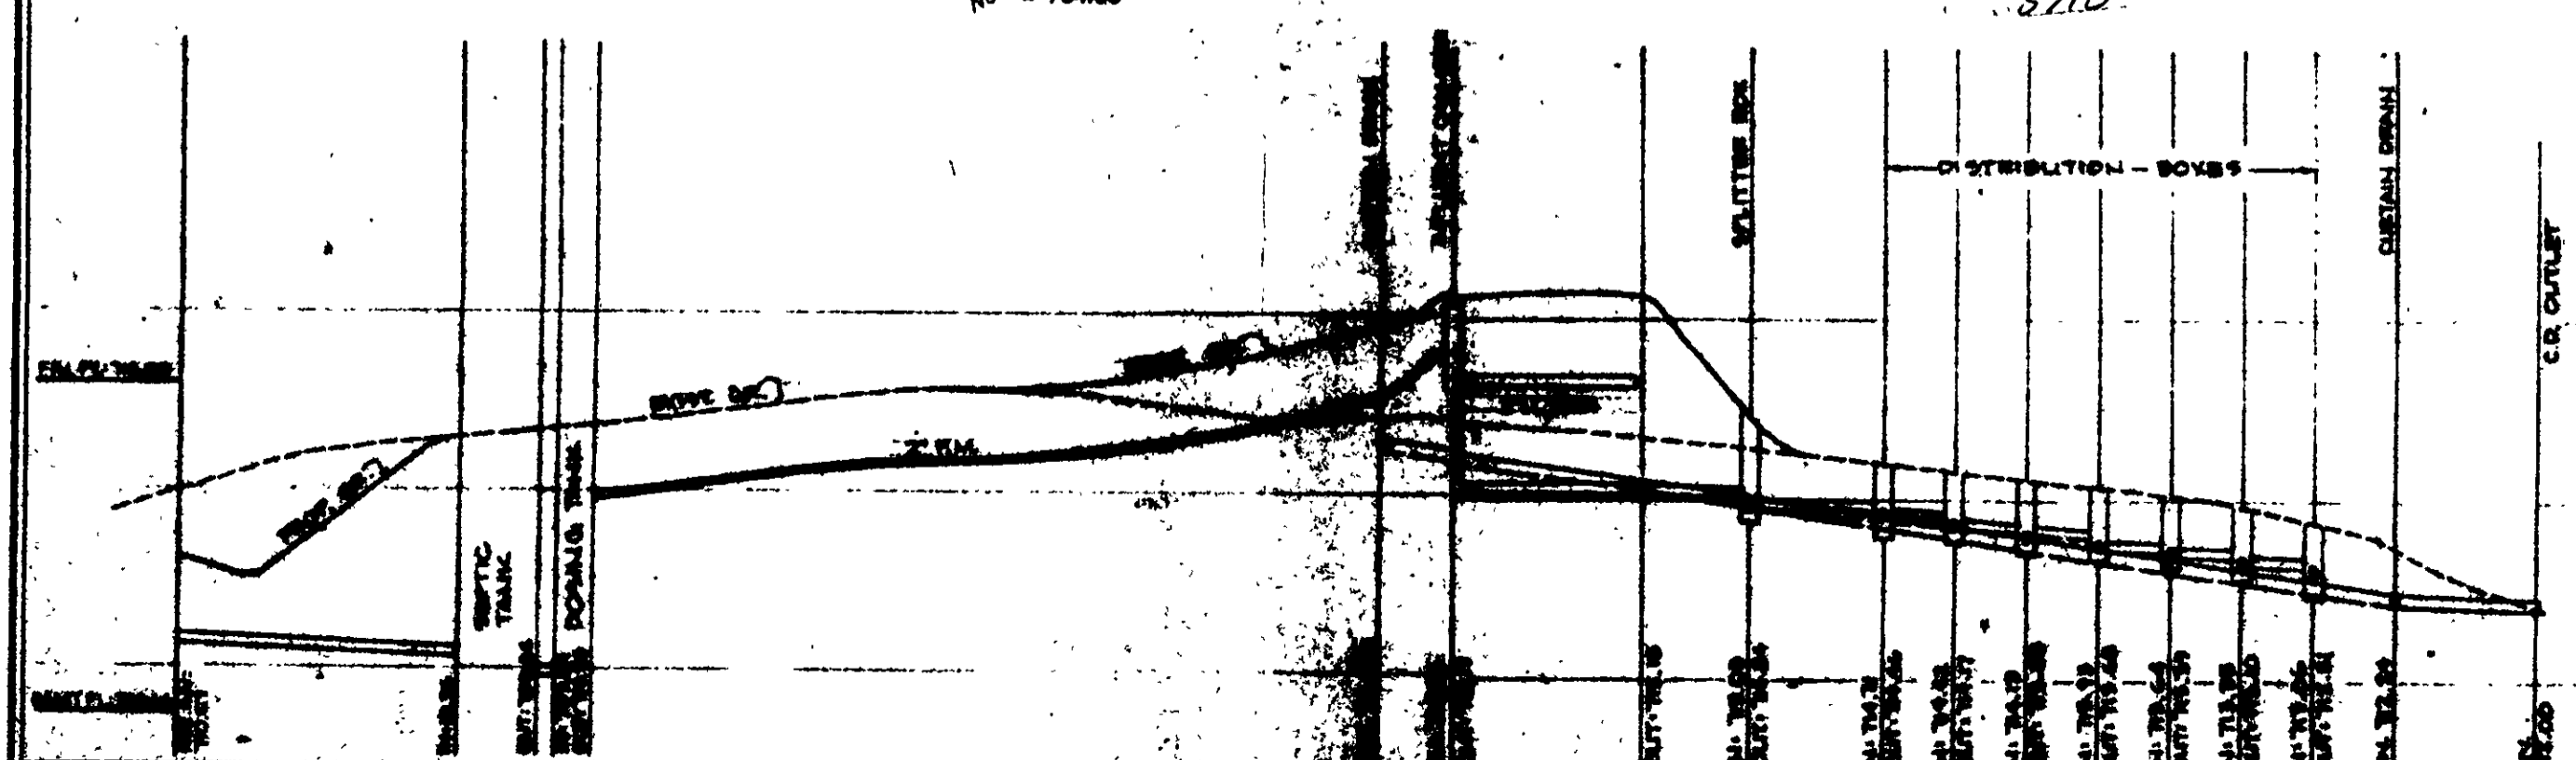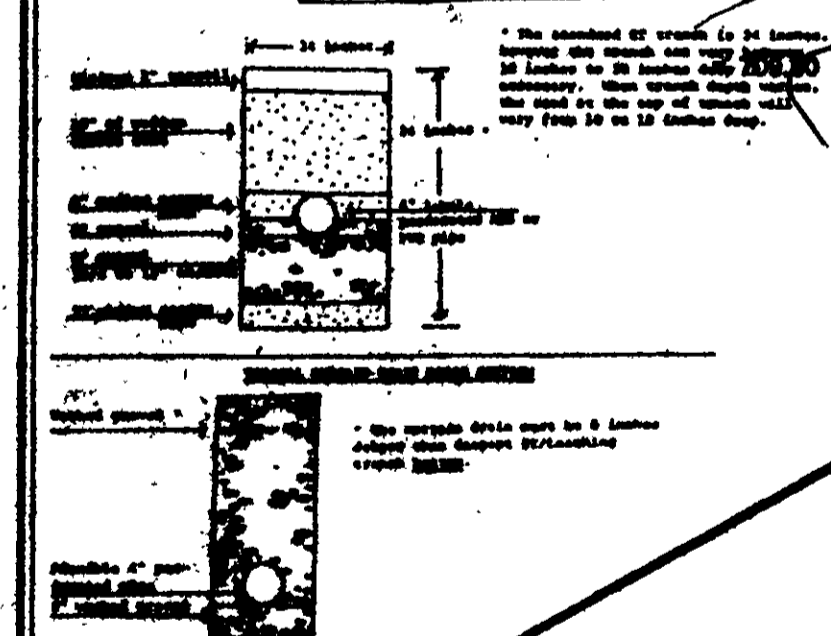

PAINESVILLE-WARREN ROAD 60'

