


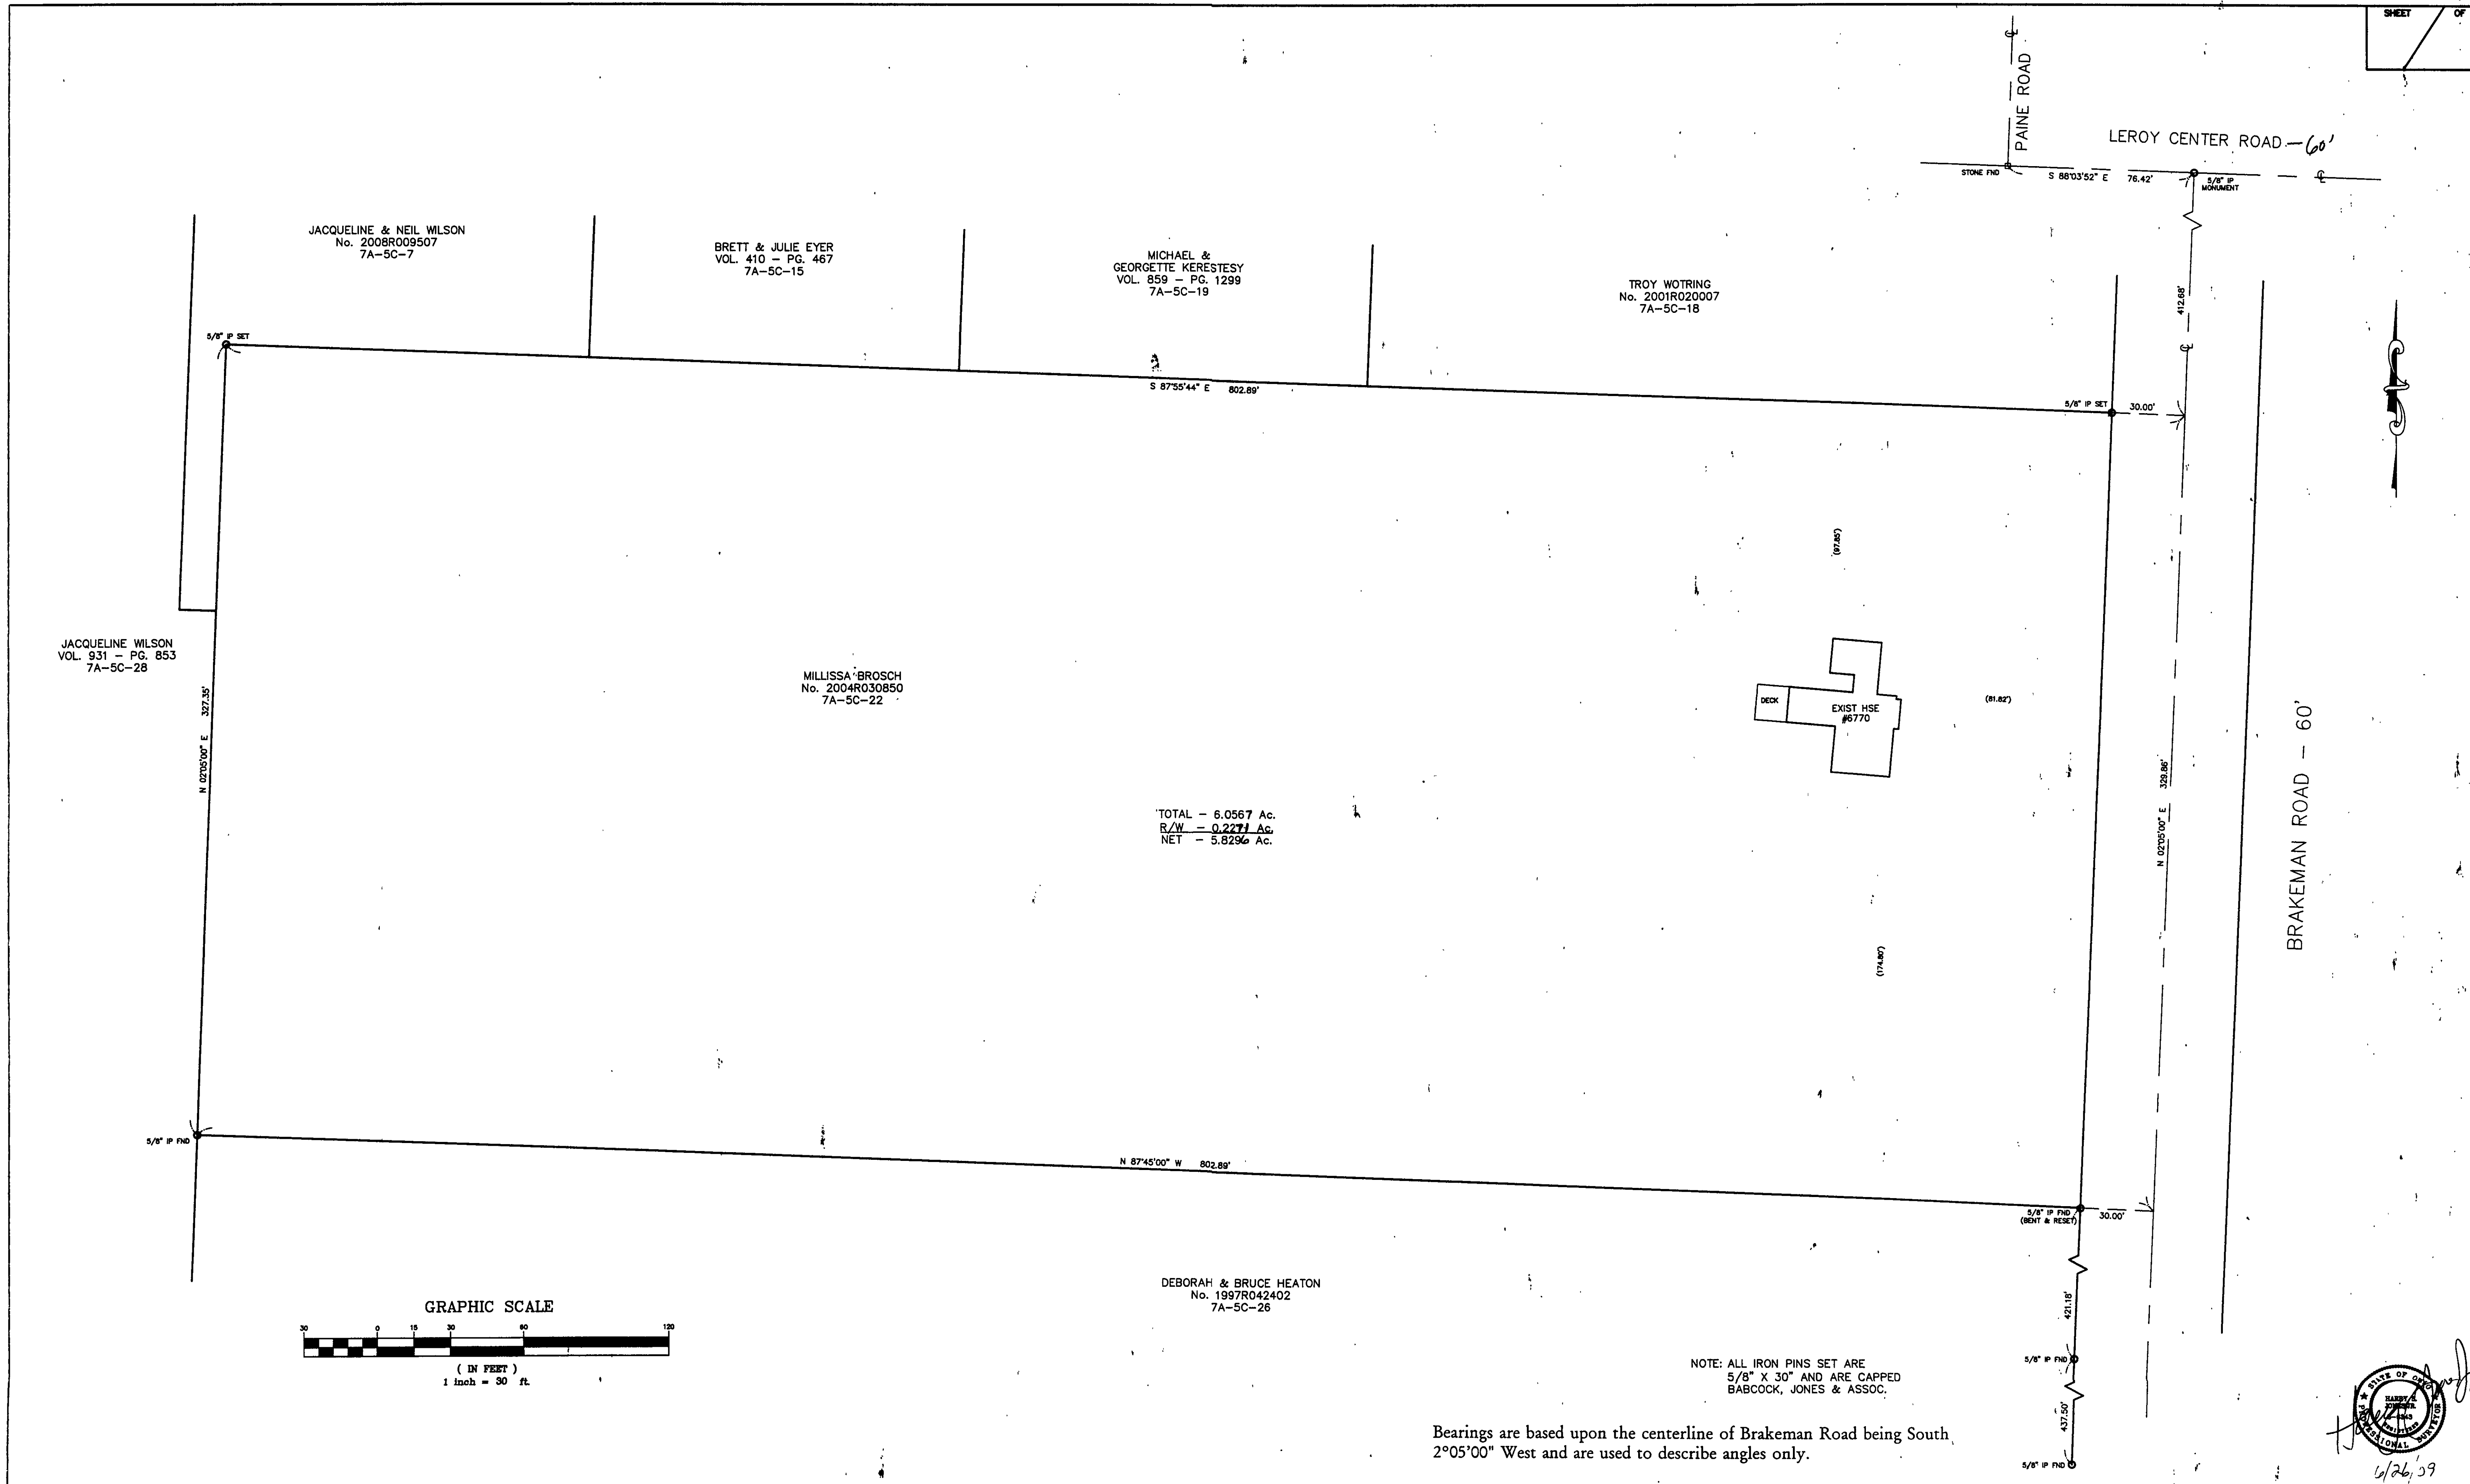

REV. NO.	DESCRIPTION	DATE	BY	CHK'D
1	Revised Plat. E. Brakeman	6-26-09	HT	HT



BABCOCK, JONES AND ASSOCIATES, INC
CIVIL ENGINEERS - SURVEYORS - LAND PLANNERS
PAINESVILLE OHIO 44077

DATE	6/23/09
DESIGN BY	H.J.
DRAWN BY	B.P.
APPROVED BY	H.J.
CREW CHIEF	R.B.

SITE PLAN
FOR
RESOURCE TITLE

6770 BRAKEMAN ROAD (P.P.# 7A-5C-22)
LERoy TOWNSHIP LAKE COUNTY STATE OF OHIO

SCALE	1"=30'
JOB NO.	09-053
SHEET	OF
1	1