

1-11

H-5

# STATE OF OHIO DEPARTMENT OF HIGHWAYS

## LAK-174(4.31-5.09)

### LAKE COUNTY WILLOUGHBY VILLAGE

FED. RD. DIVISION	STATE	PROJECT	FISCAL YEAR
2	OHIO	W.F.	1950

1
6


**LAKE COUNTY**  
LAK-174(4.31-5.09)

#### CONVENTIONAL SIGNS

County Line \_\_\_\_\_  
 Corporation Line \_\_\_\_\_  
 Section Line \_\_\_\_\_  
 Property Line \_\_\_\_\_  
 Railroad \_\_\_\_\_

#### INDEX OF SHEETS

Title Sheet	Sheet No 1
Typical Section	2
Pavement Calculations	3
General Notes and Summary	4-6
Plan and Profile	

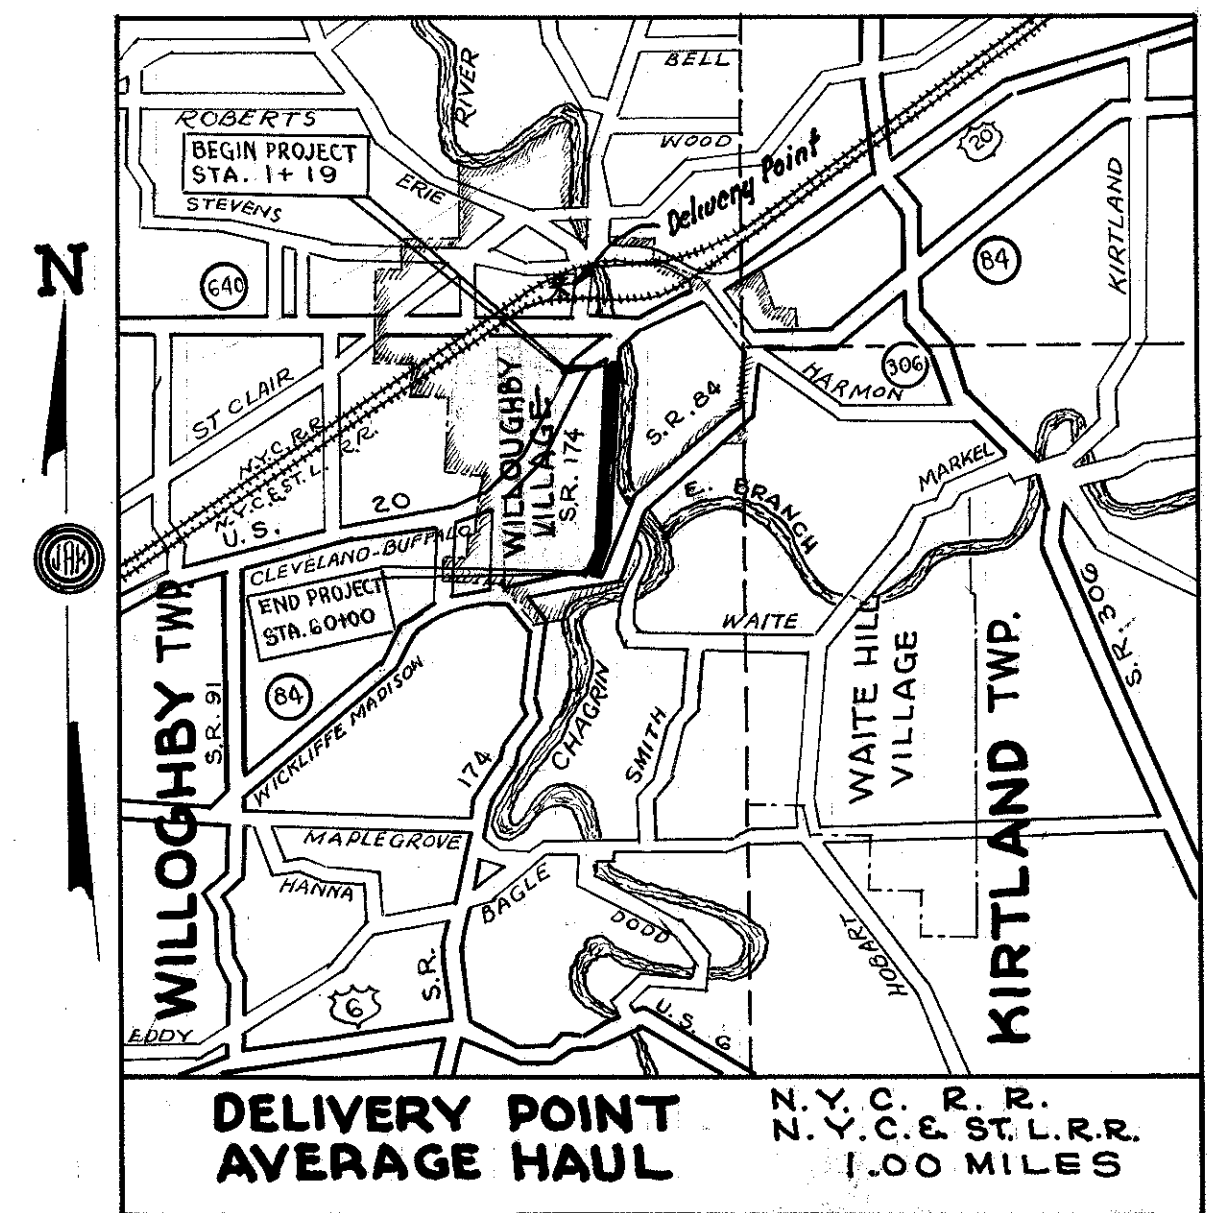

#### LOCATION PLAN

SCALE OF MILES  
0 1/2 1 2 3

PORTION TO BE IMPROVED  
 STATE HIGHWAYS \_\_\_\_\_  
 OTHER HIGHWAYS \_\_\_\_\_

#### SCALES

PLAN 1" = 100'  
 PROFILE - HOR. 1" = 100'  
 PROFILE VER. 1" = 10'

#### LINE DATA

Begin Project Sta. 1+19.00  
 End Project Sta. 60+00.00  
 Length of Project 5881.00 Lin. Ft or 1.113 Miles

The standard specifications of The State of Ohio Department of Highways, including changes and supplemental specifications listed in the proposal shall govern this improvement.

I hereby approve these plans and declare that the making of this improvement will not require the closing to traffic of the highway and that provisions for the maintenance and safety of traffic will be set forth on the plans and estimates

The right of way for this improvement will be provided by the State of Ohio.

Approved Louis R. Drasler  
 Date 3-27-50 Division Deputy Director

Approved \_\_\_\_\_  
 Date \_\_\_\_\_ Chief Engineer, Bureau of Maintenance.

Approved \_\_\_\_\_  
 Date \_\_\_\_\_ Chief Engineer, Bureau of Bridges & R.R. Crossings

Approved N. L. [Signature]  
 Date 3-20-50 Chief Engineer, Bureau of Location & Design

Approved J. F. [Signature]  
 Date 3-30-50 First Asst. Director & Chief Engineer.

Approved [Signature]  
 Date 3-31-50 Director of Highways

CONSTRUCTION BUREAU  
 APR 10 1950  
 GROUND PHOTOLAB

STANDARD		DRAWINGS	

SUPPLEMENTAL SPECIFICATIONS			
31	6-13-49		

FILE NO. LAKE COUNTY LAK-174(4.31-5.09)  
 DATE OF LETTING \_\_\_\_\_ 195  
 CONTRACT NO. \_\_\_\_\_

000038