


F-

MARGINAL RD. #1

FED. RD. DIVISION	STATE	PROJECT	
2	OHIO		

291
394

LAKE COUNTY
LAK. 2-0.00

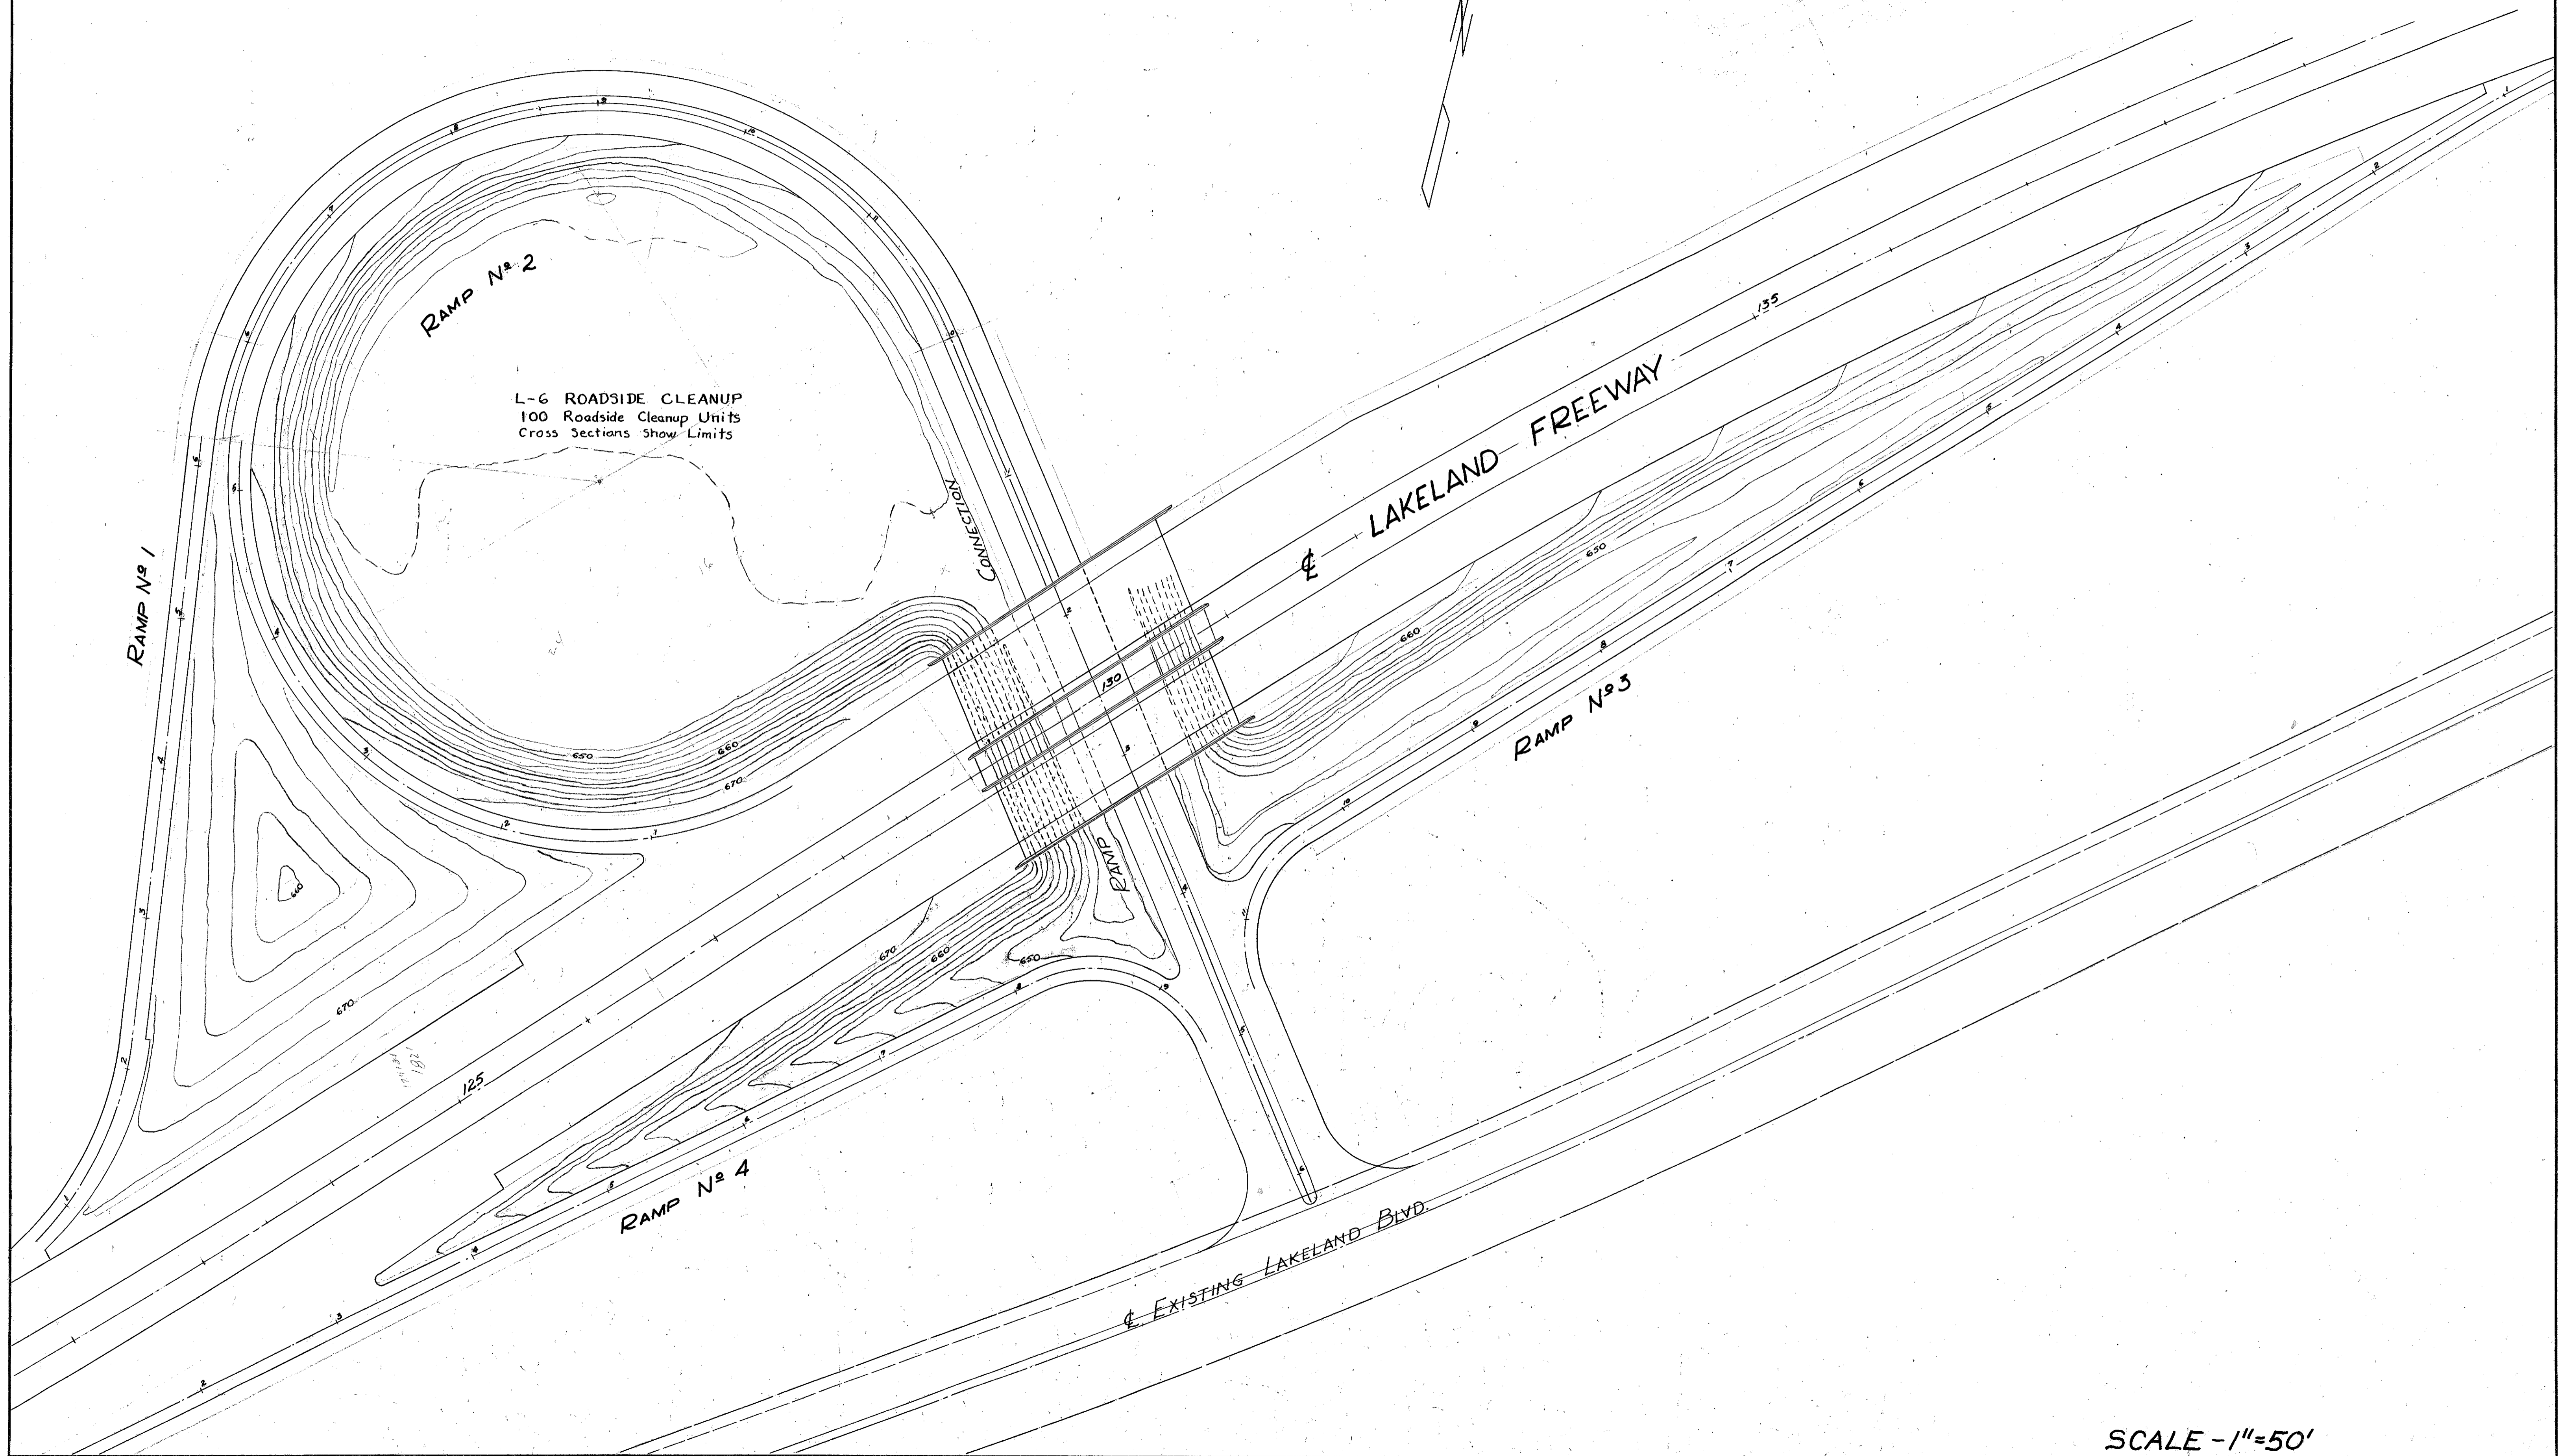

SCALE - 1" = 50'

GRADING PLAN - LLOYD ROAD INTERCHANGE