
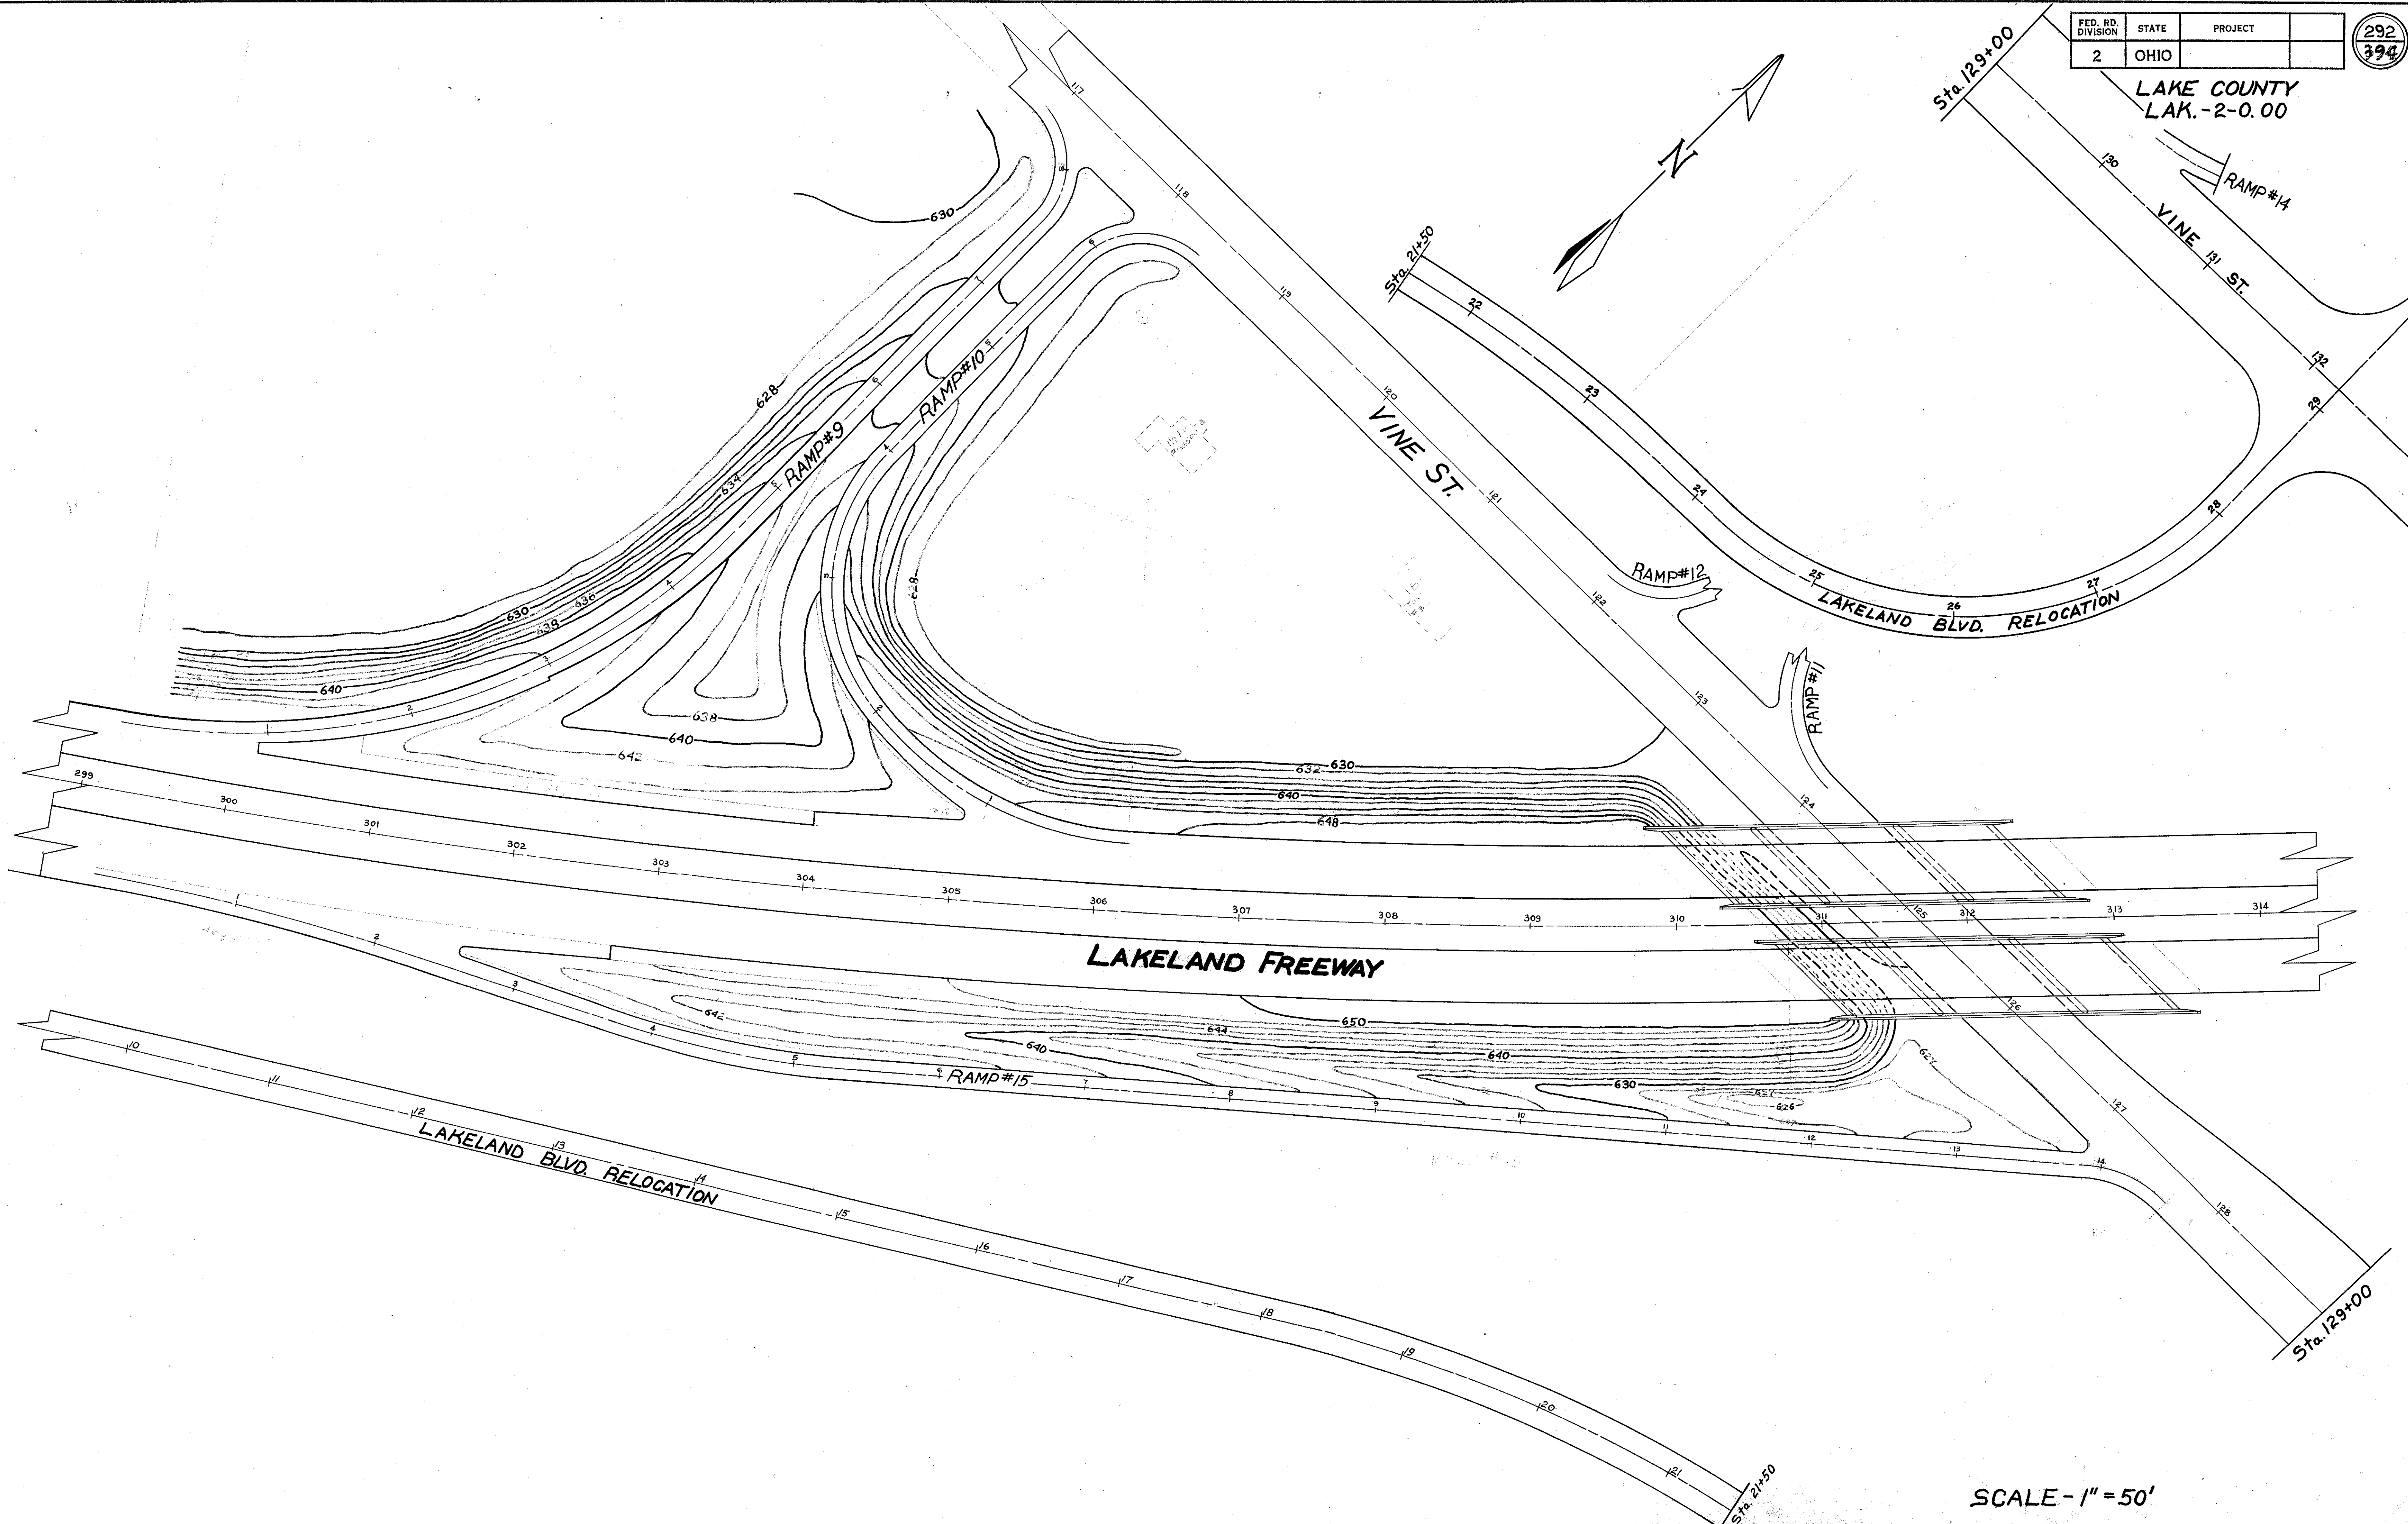


FED. RD. DIVISION	STATE	PROJECT	292 394
2	OHIO		

LAKE COUNTY
LAK.-2-0.00

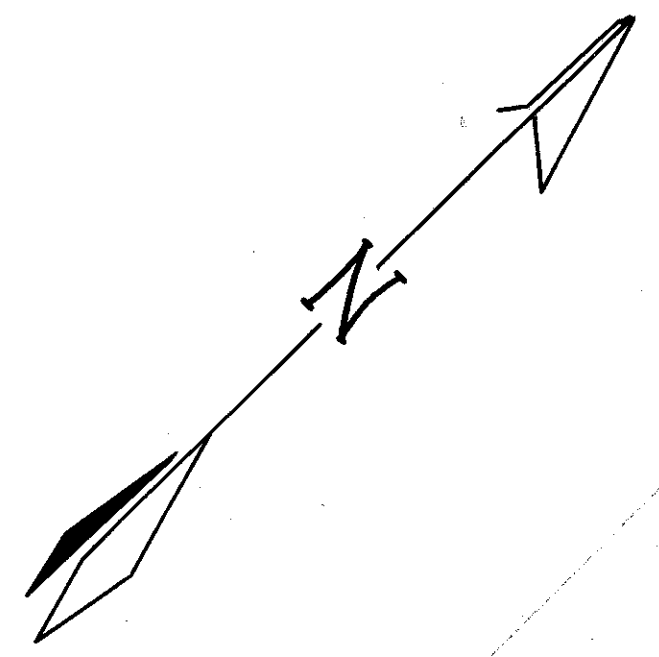

SCALE - 1" = 50'

GRADING PLAN - VINE STREET INTERCHANGE - SOUTH