
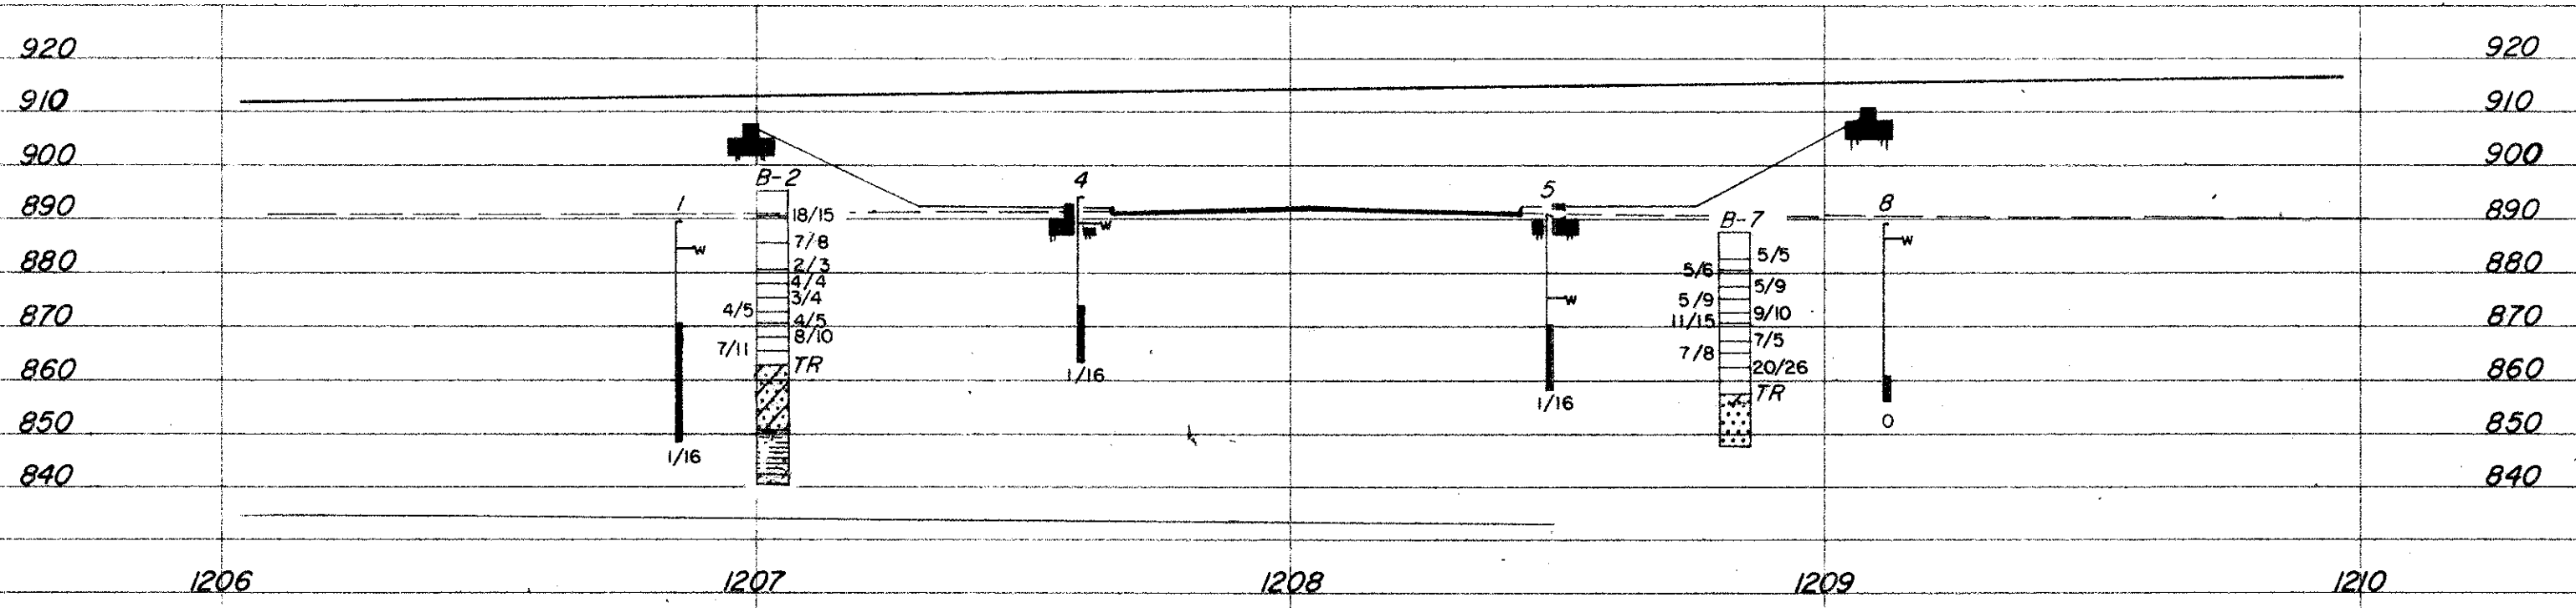


MICROFILMED
OCT 3 1978
REPRODUCTION

MICROFILMED
OCT 6 1978
REPRODUCTION

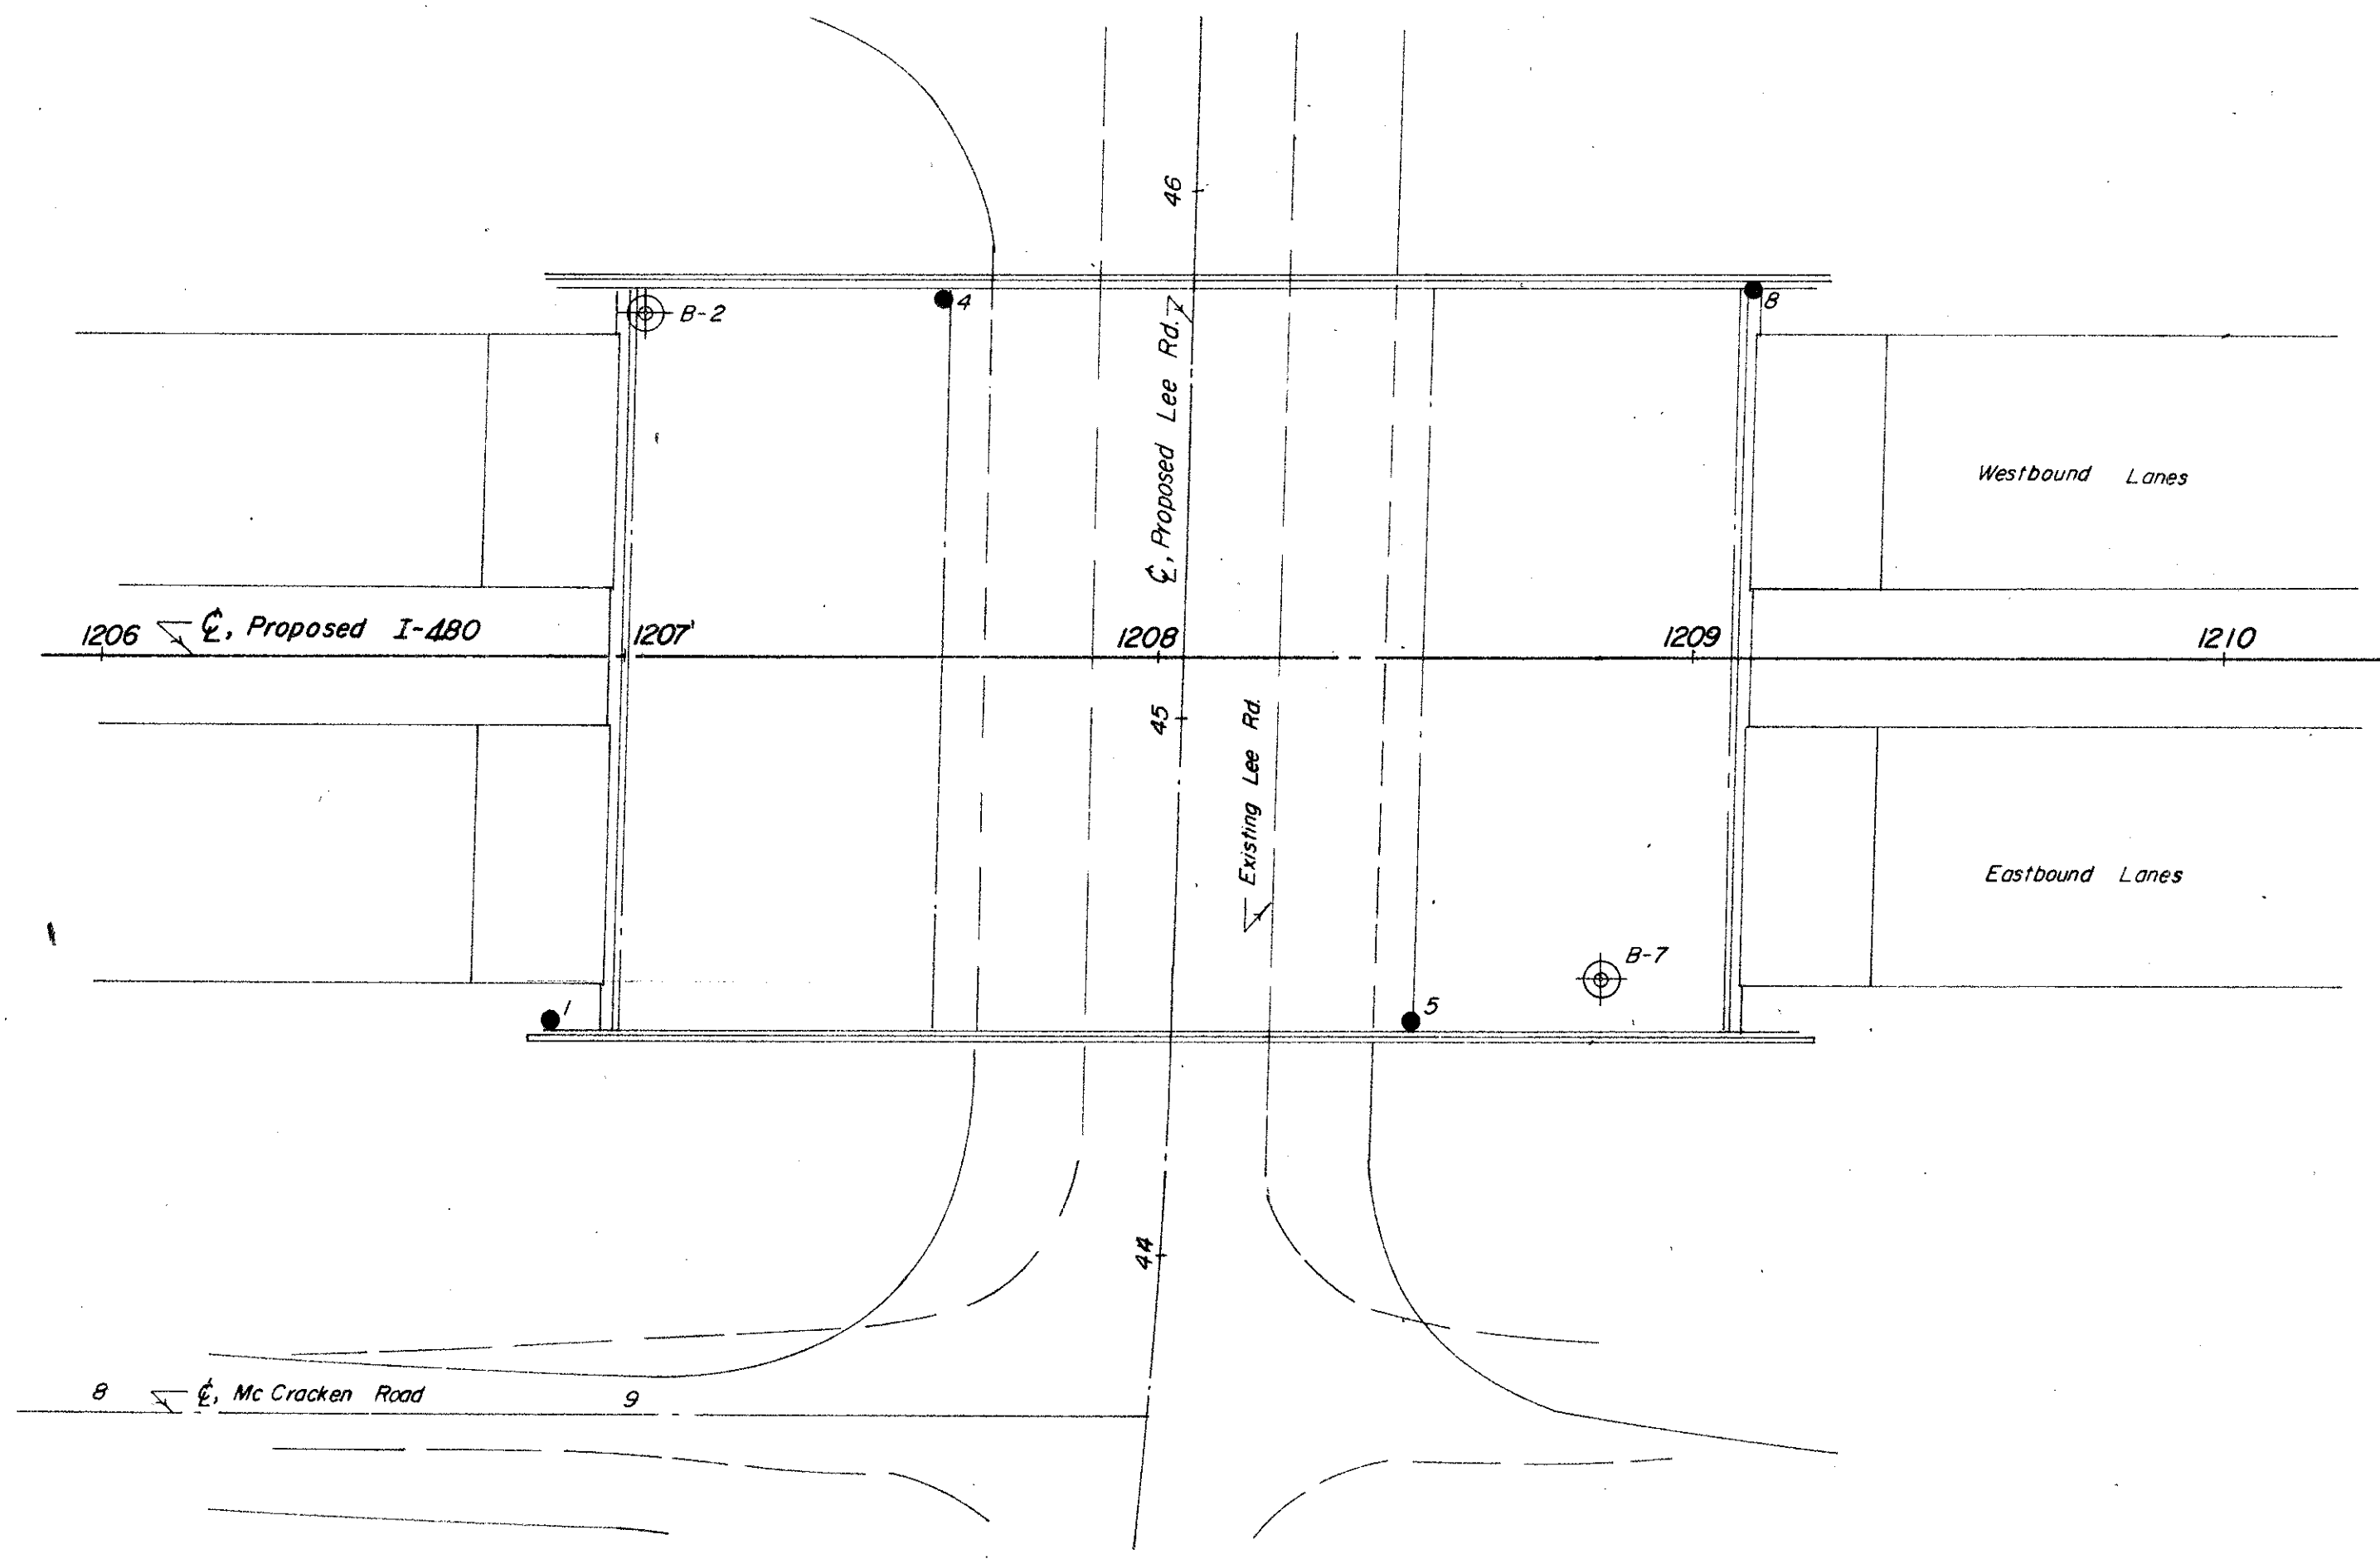

OHIO DEPARTMENT OF HIGHWAYS TESTING LABORATORY 1620 WEST BROAD STREET, COLUMBUS 23, OHIO			
STRUCTURE FOUNDATION INVESTIGATION			
BRIDGE NO.	CUY- 480- 2242		
	OVER LEE RD.		
SEC.	CUY- 480- 22. 16		
PLAN AND PROFILE			
DRAWN BY	CHECKED BY	REVIEWED BY	DATE
R. L. F.	L. N. L.	R. D. R.	12/8/65

SCALE: 1" = 30'
NOV 3 1970