
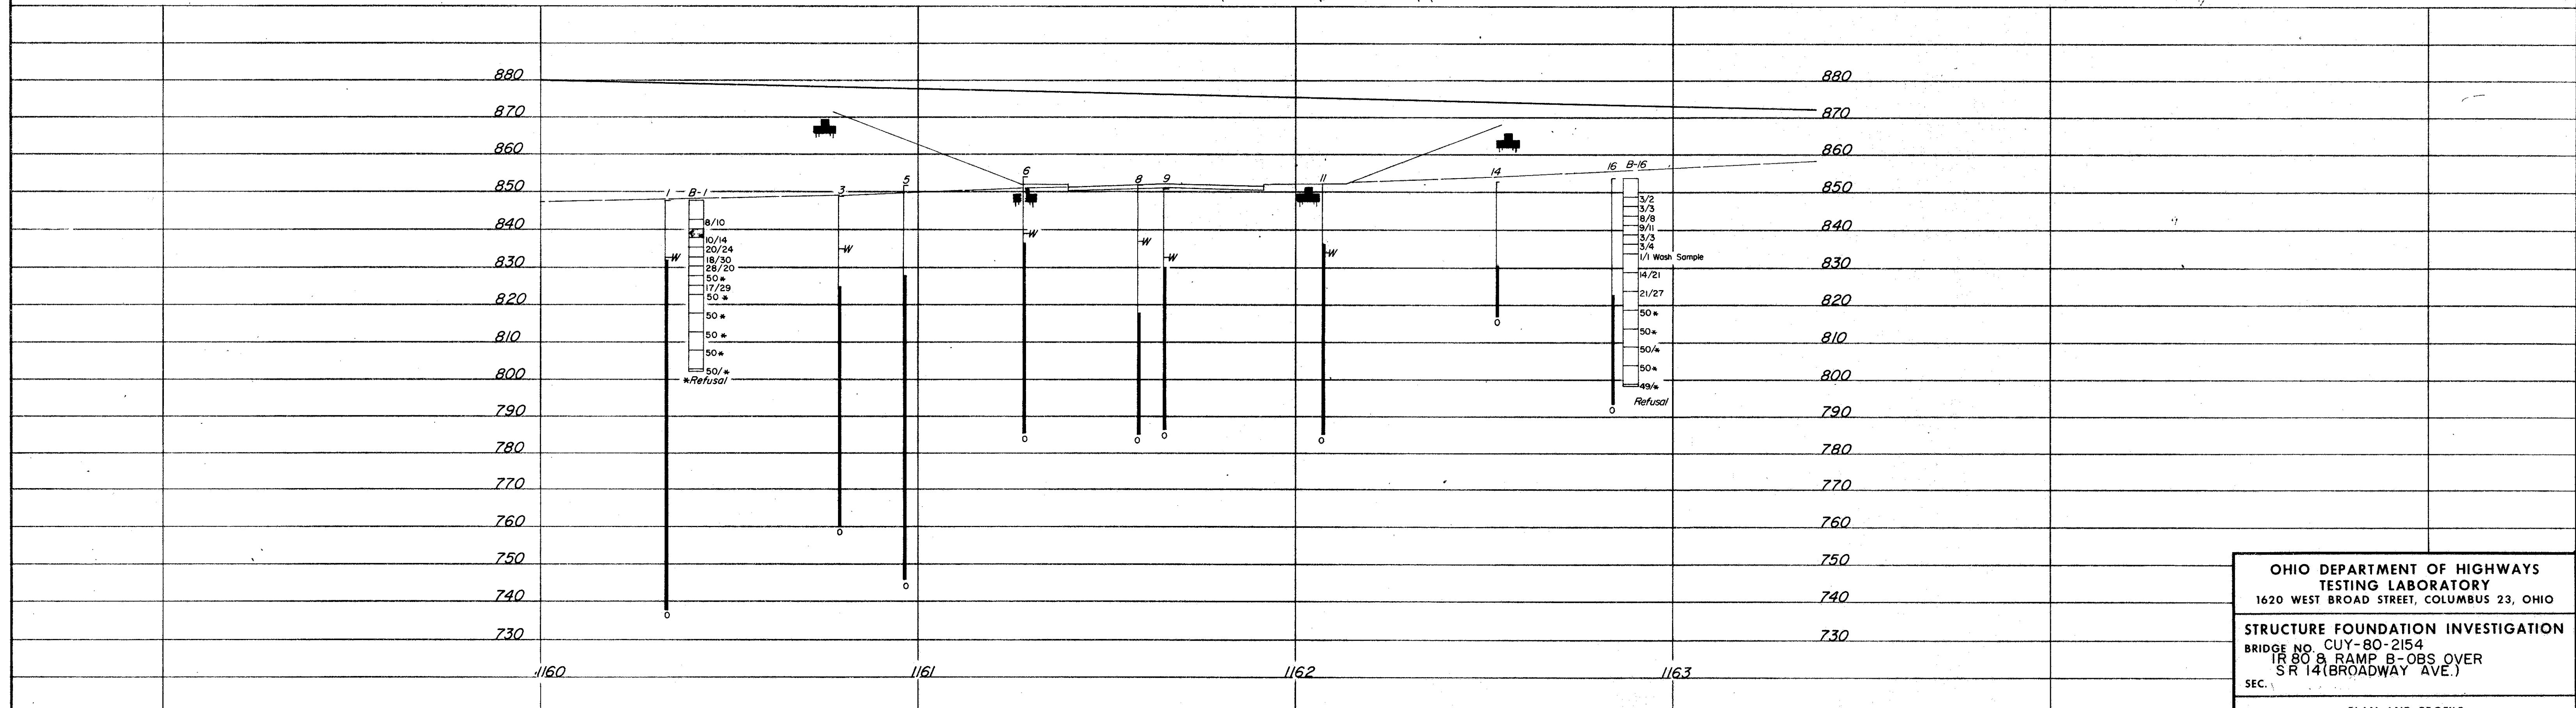
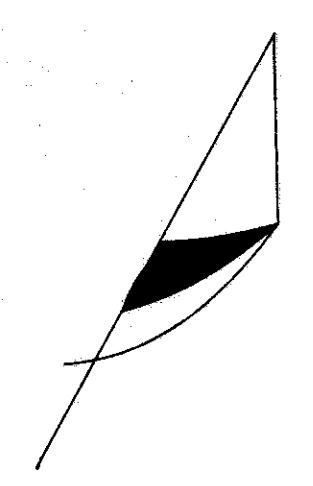


MICROFILMED
DEC 22 1982

CUY-480-21.40

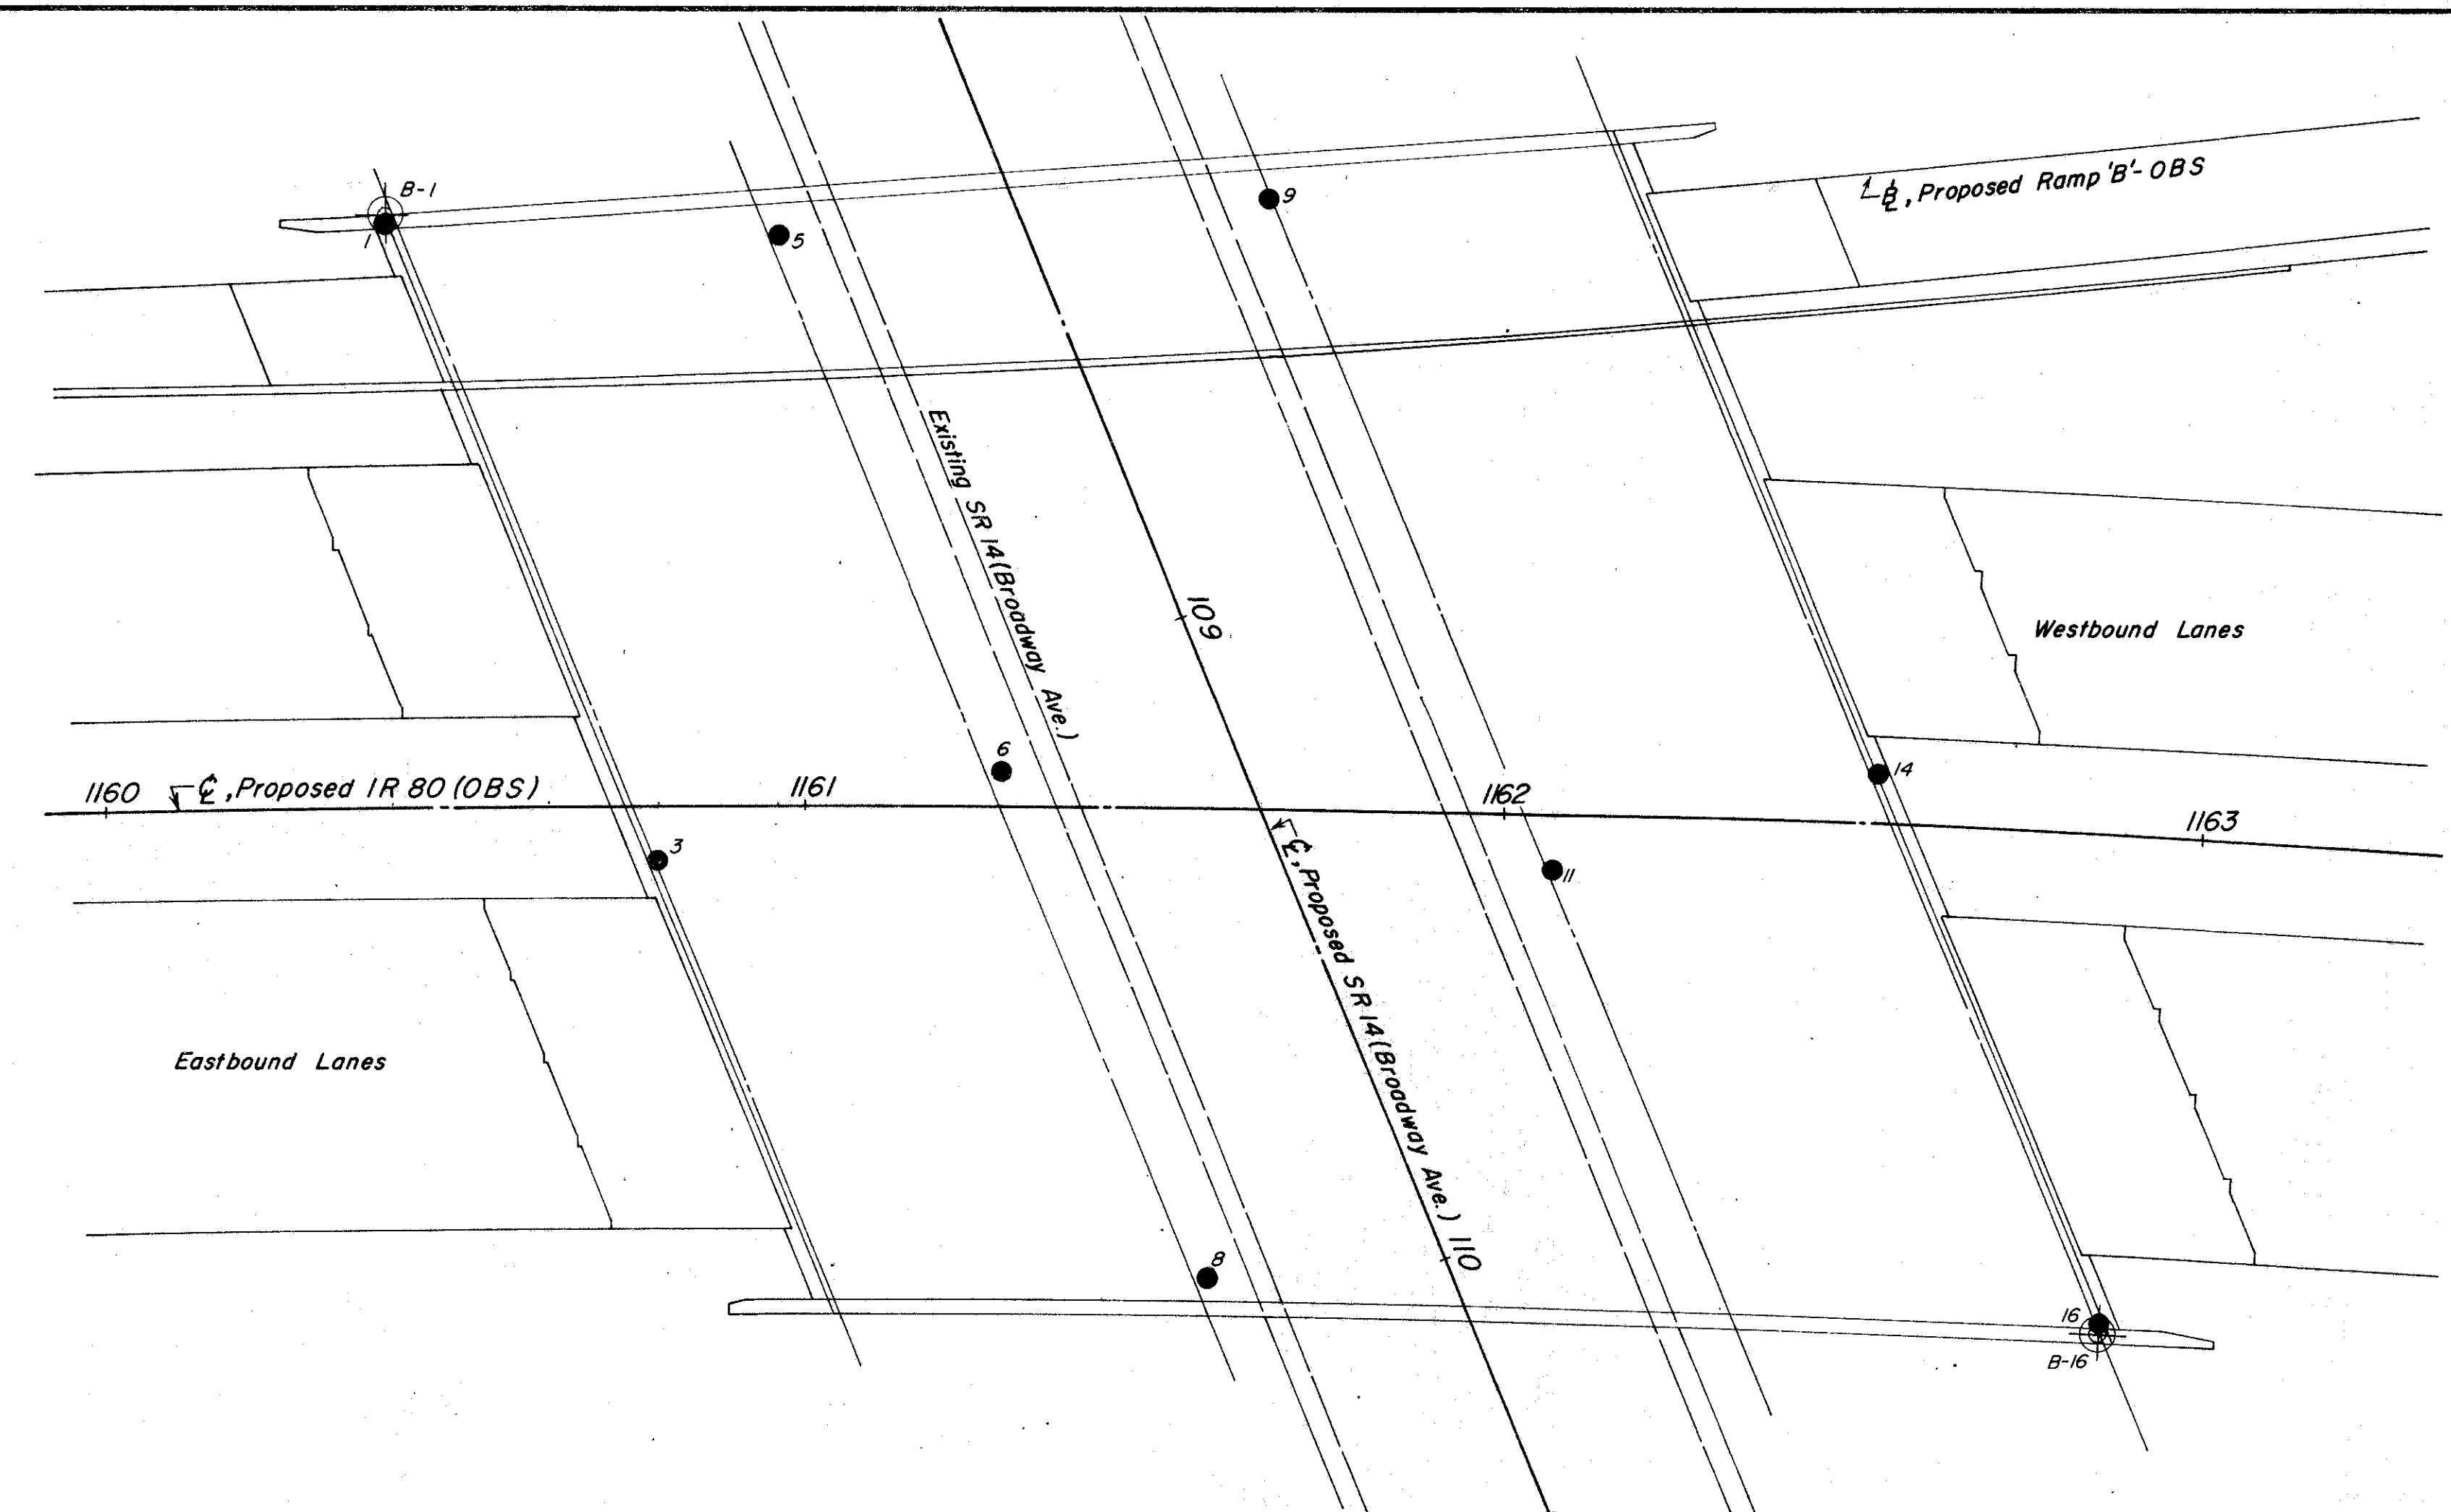

OHIO DEPARTMENT OF HIGHWAYS
TESTING LABORATORY
1620 WEST BROAD STREET, COLUMBUS 23, OHIO

STRUCTURE FOUNDATION INVESTIGATION
BRIDGE NO. CUY-80-2154
IR 80 & RAMP B-OBS OVER
SR 14 (BROADWAY AVE.)
SEC.

PLAN AND PROFILE

DRAWN BY J.E.C.	CHECKED BY L.N.L.	REVIEWED BY R.D.R.	DATE 5/15/68
--------------------	----------------------	-----------------------	-----------------

SCALE: 1" = 20'