
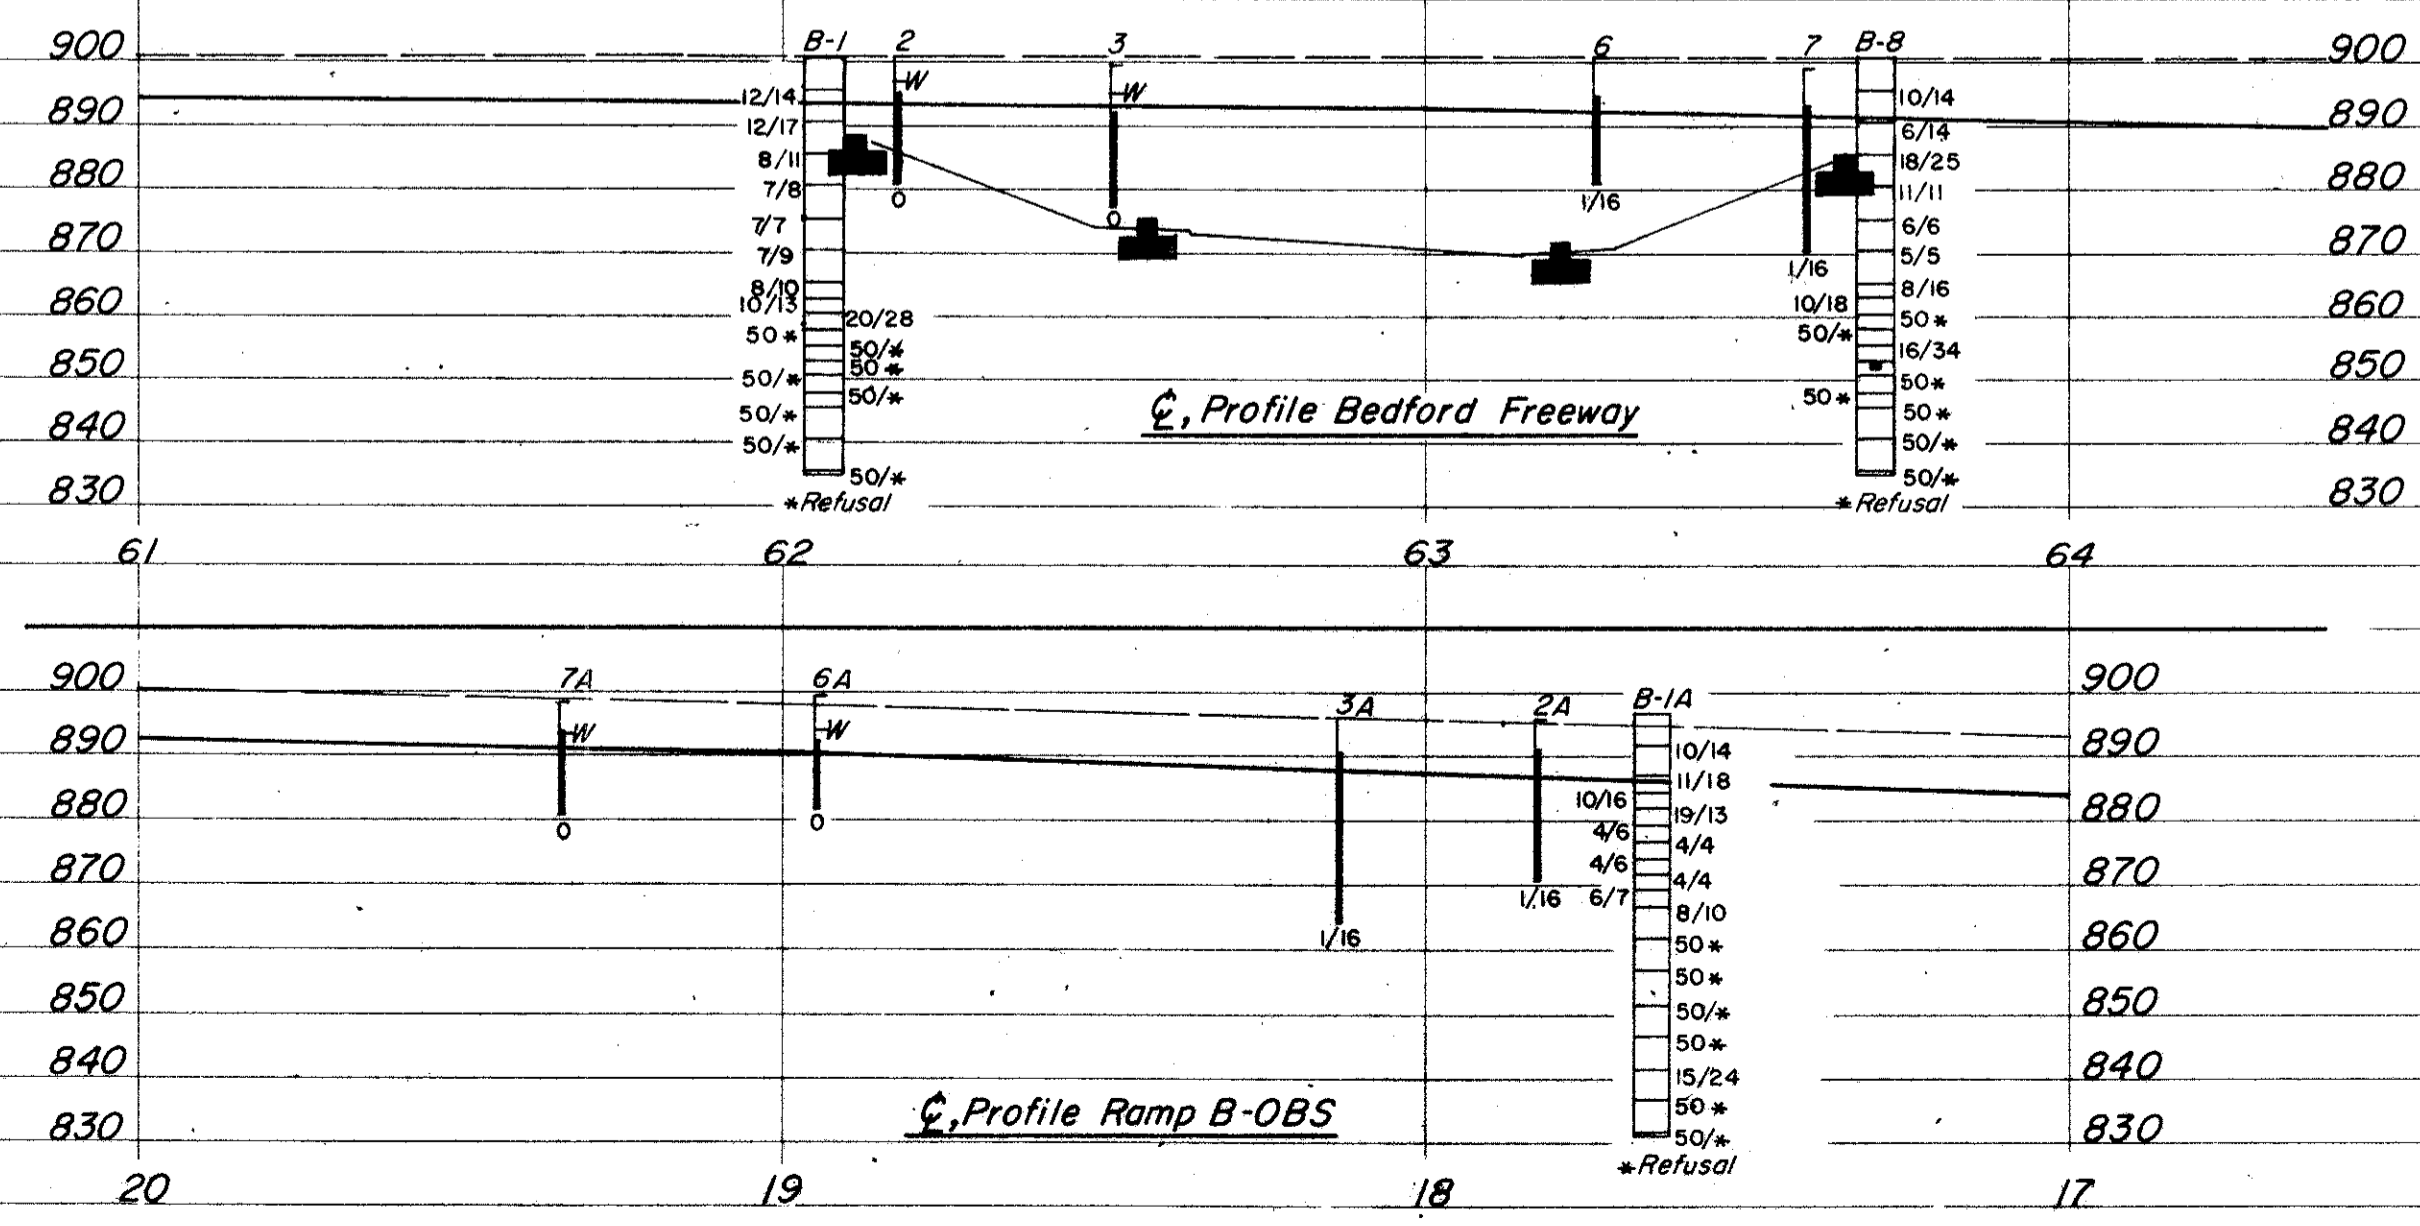


MICROFILMED
DEC 22 1982

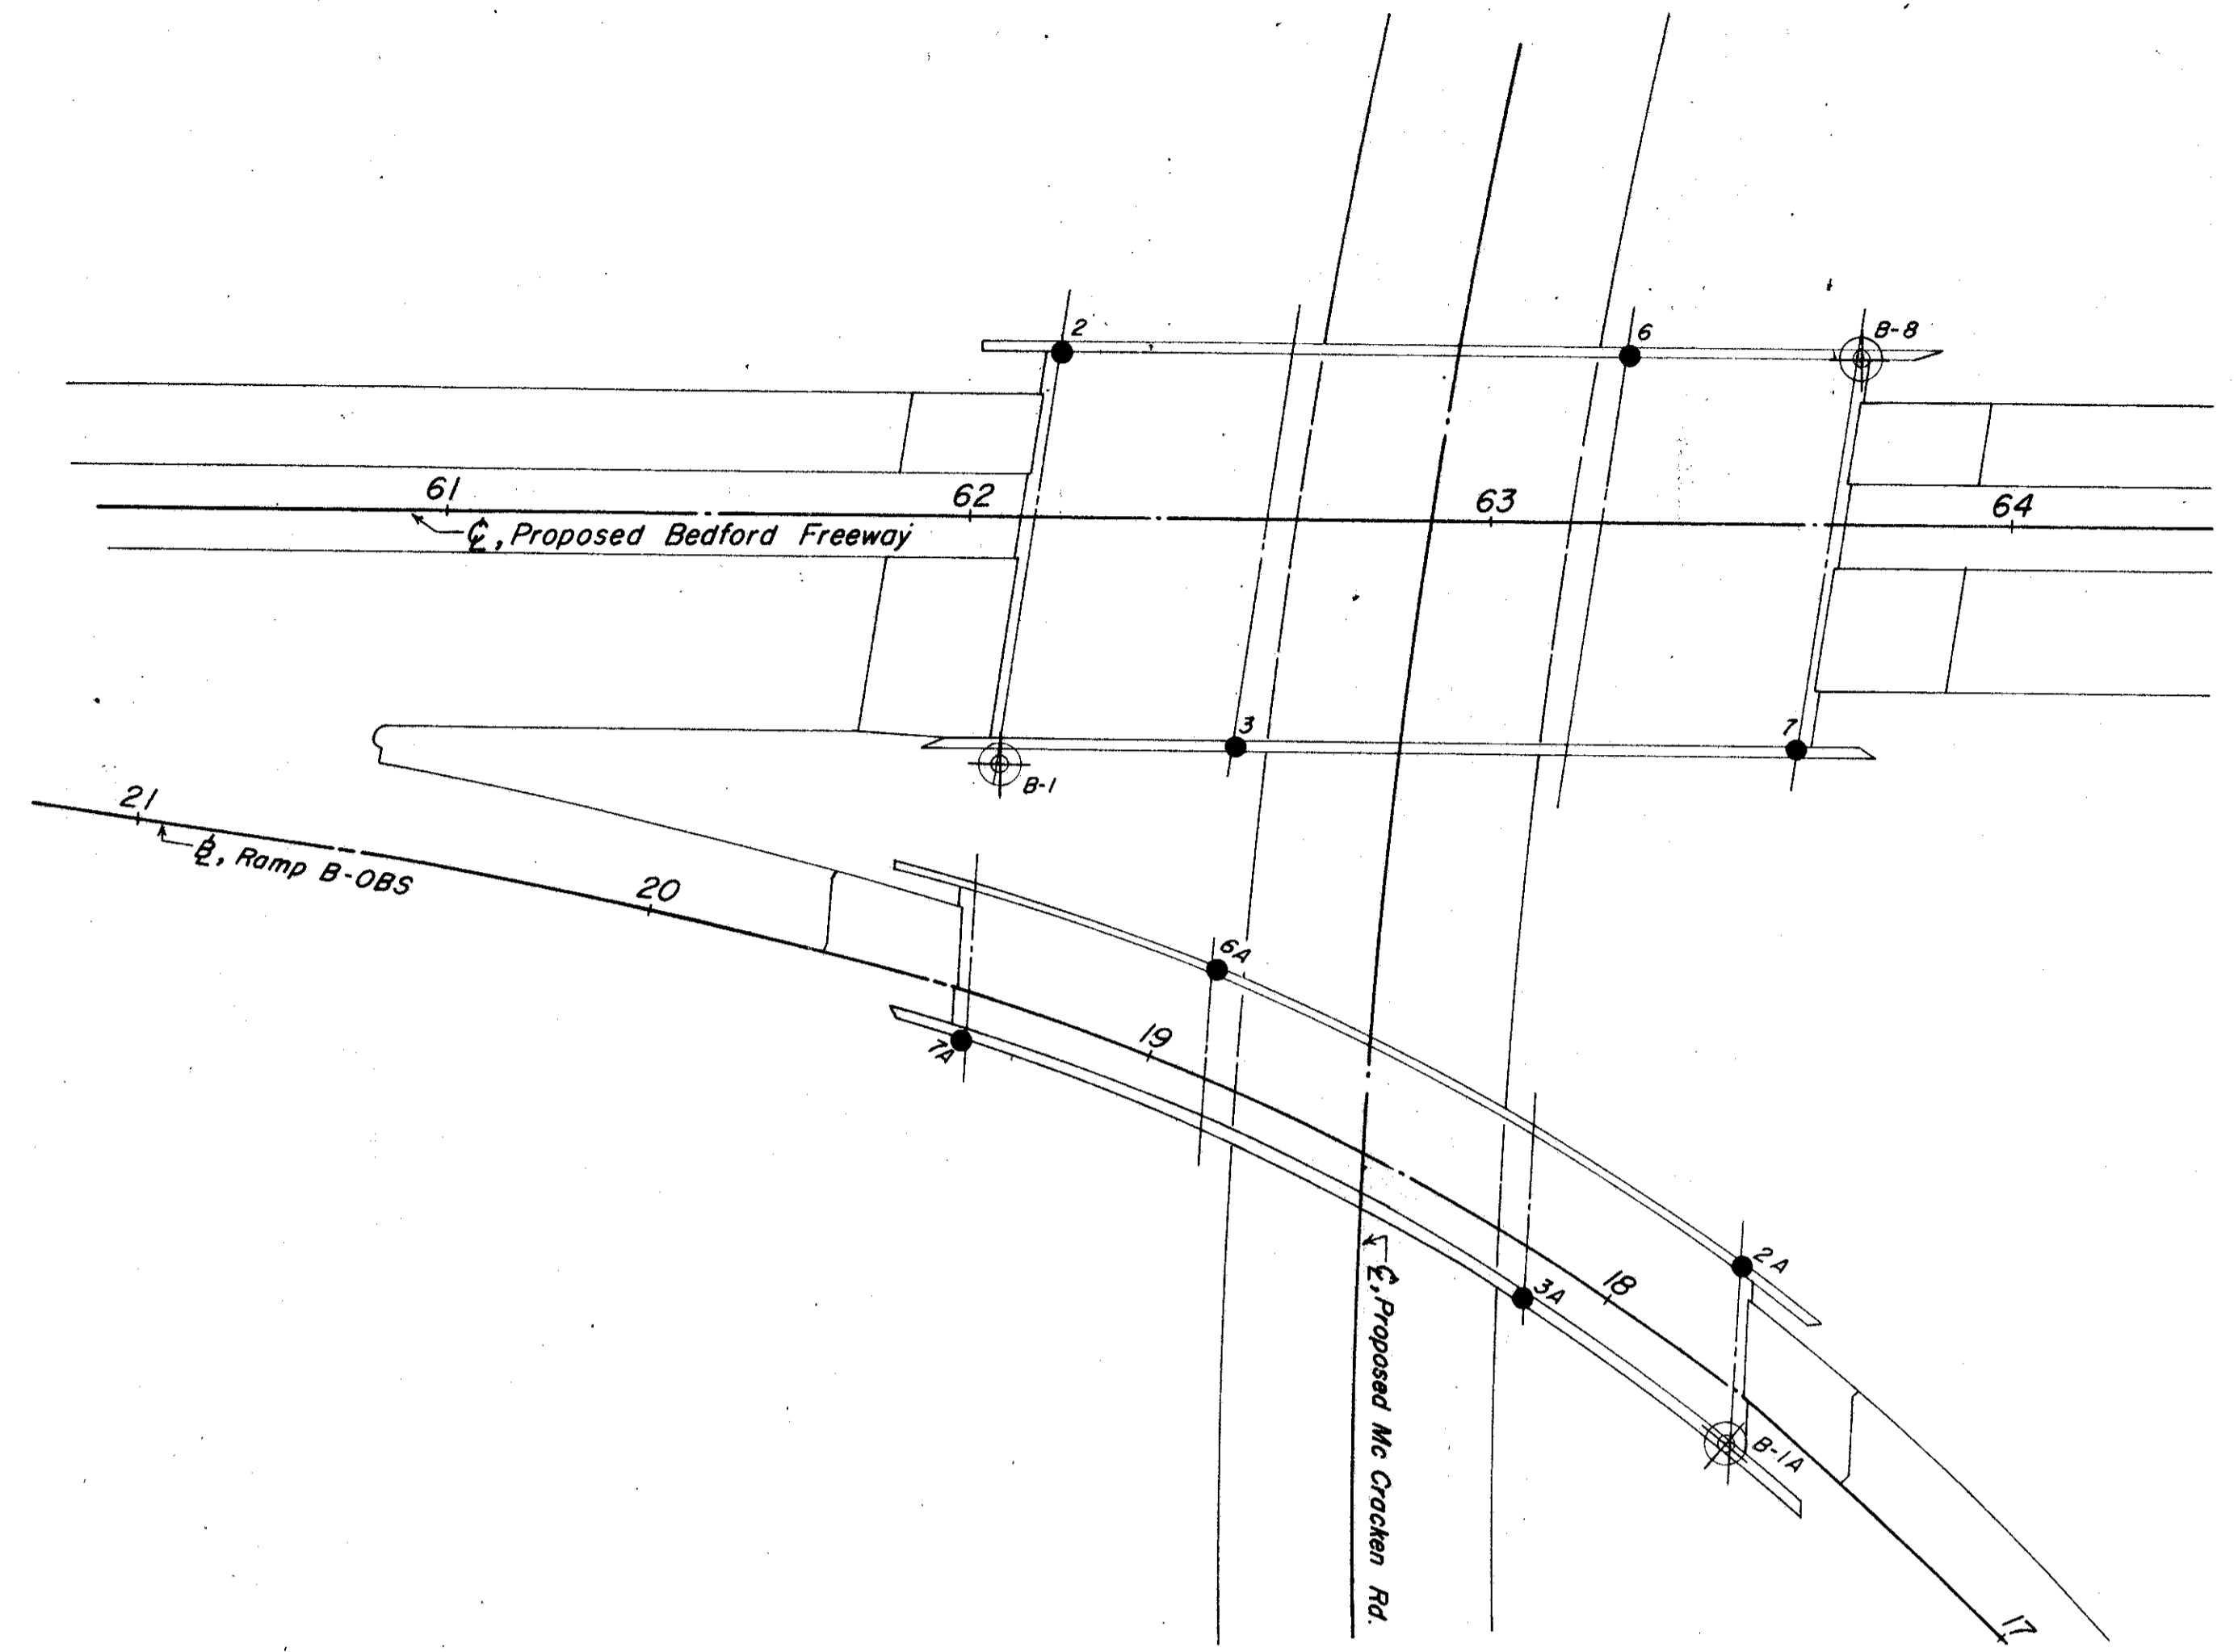

OHIO DEPARTMENT OF HIGHWAYS TESTING LABORATORY 1620 WEST BROAD STREET, COLUMBUS 23, OHIO			
STRUCTURE FOUNDATION INVESTIGATION BRIDGE NO. CUY-80-BEDFORD FWY. & RAMP B-OBS OVER McCRACKEN RD. SEC.			
PLAN AND PROFILE			
DRAWN BY J. E. C.	CHECKED BY G. P. H.	REVIEWED BY R. D. R.	DATE 6/10/68

SCALE: 1" = 30'