
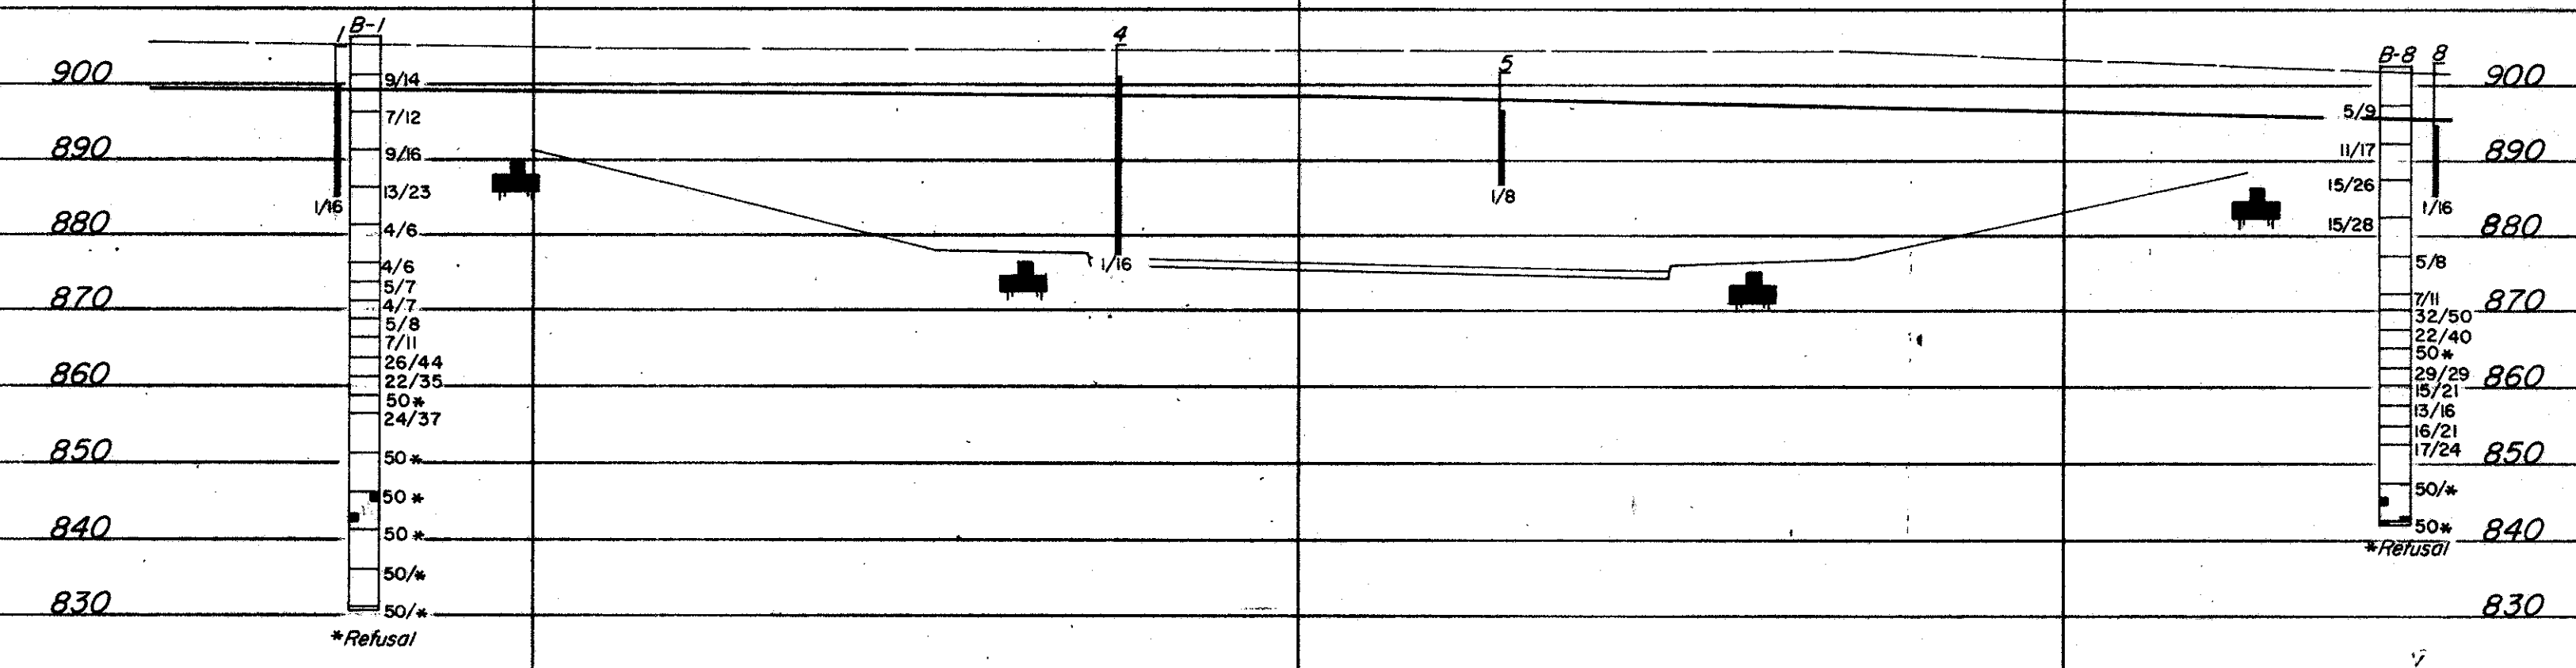


MICROFILMED  
DEC 22 1962

CUY-480-21.40

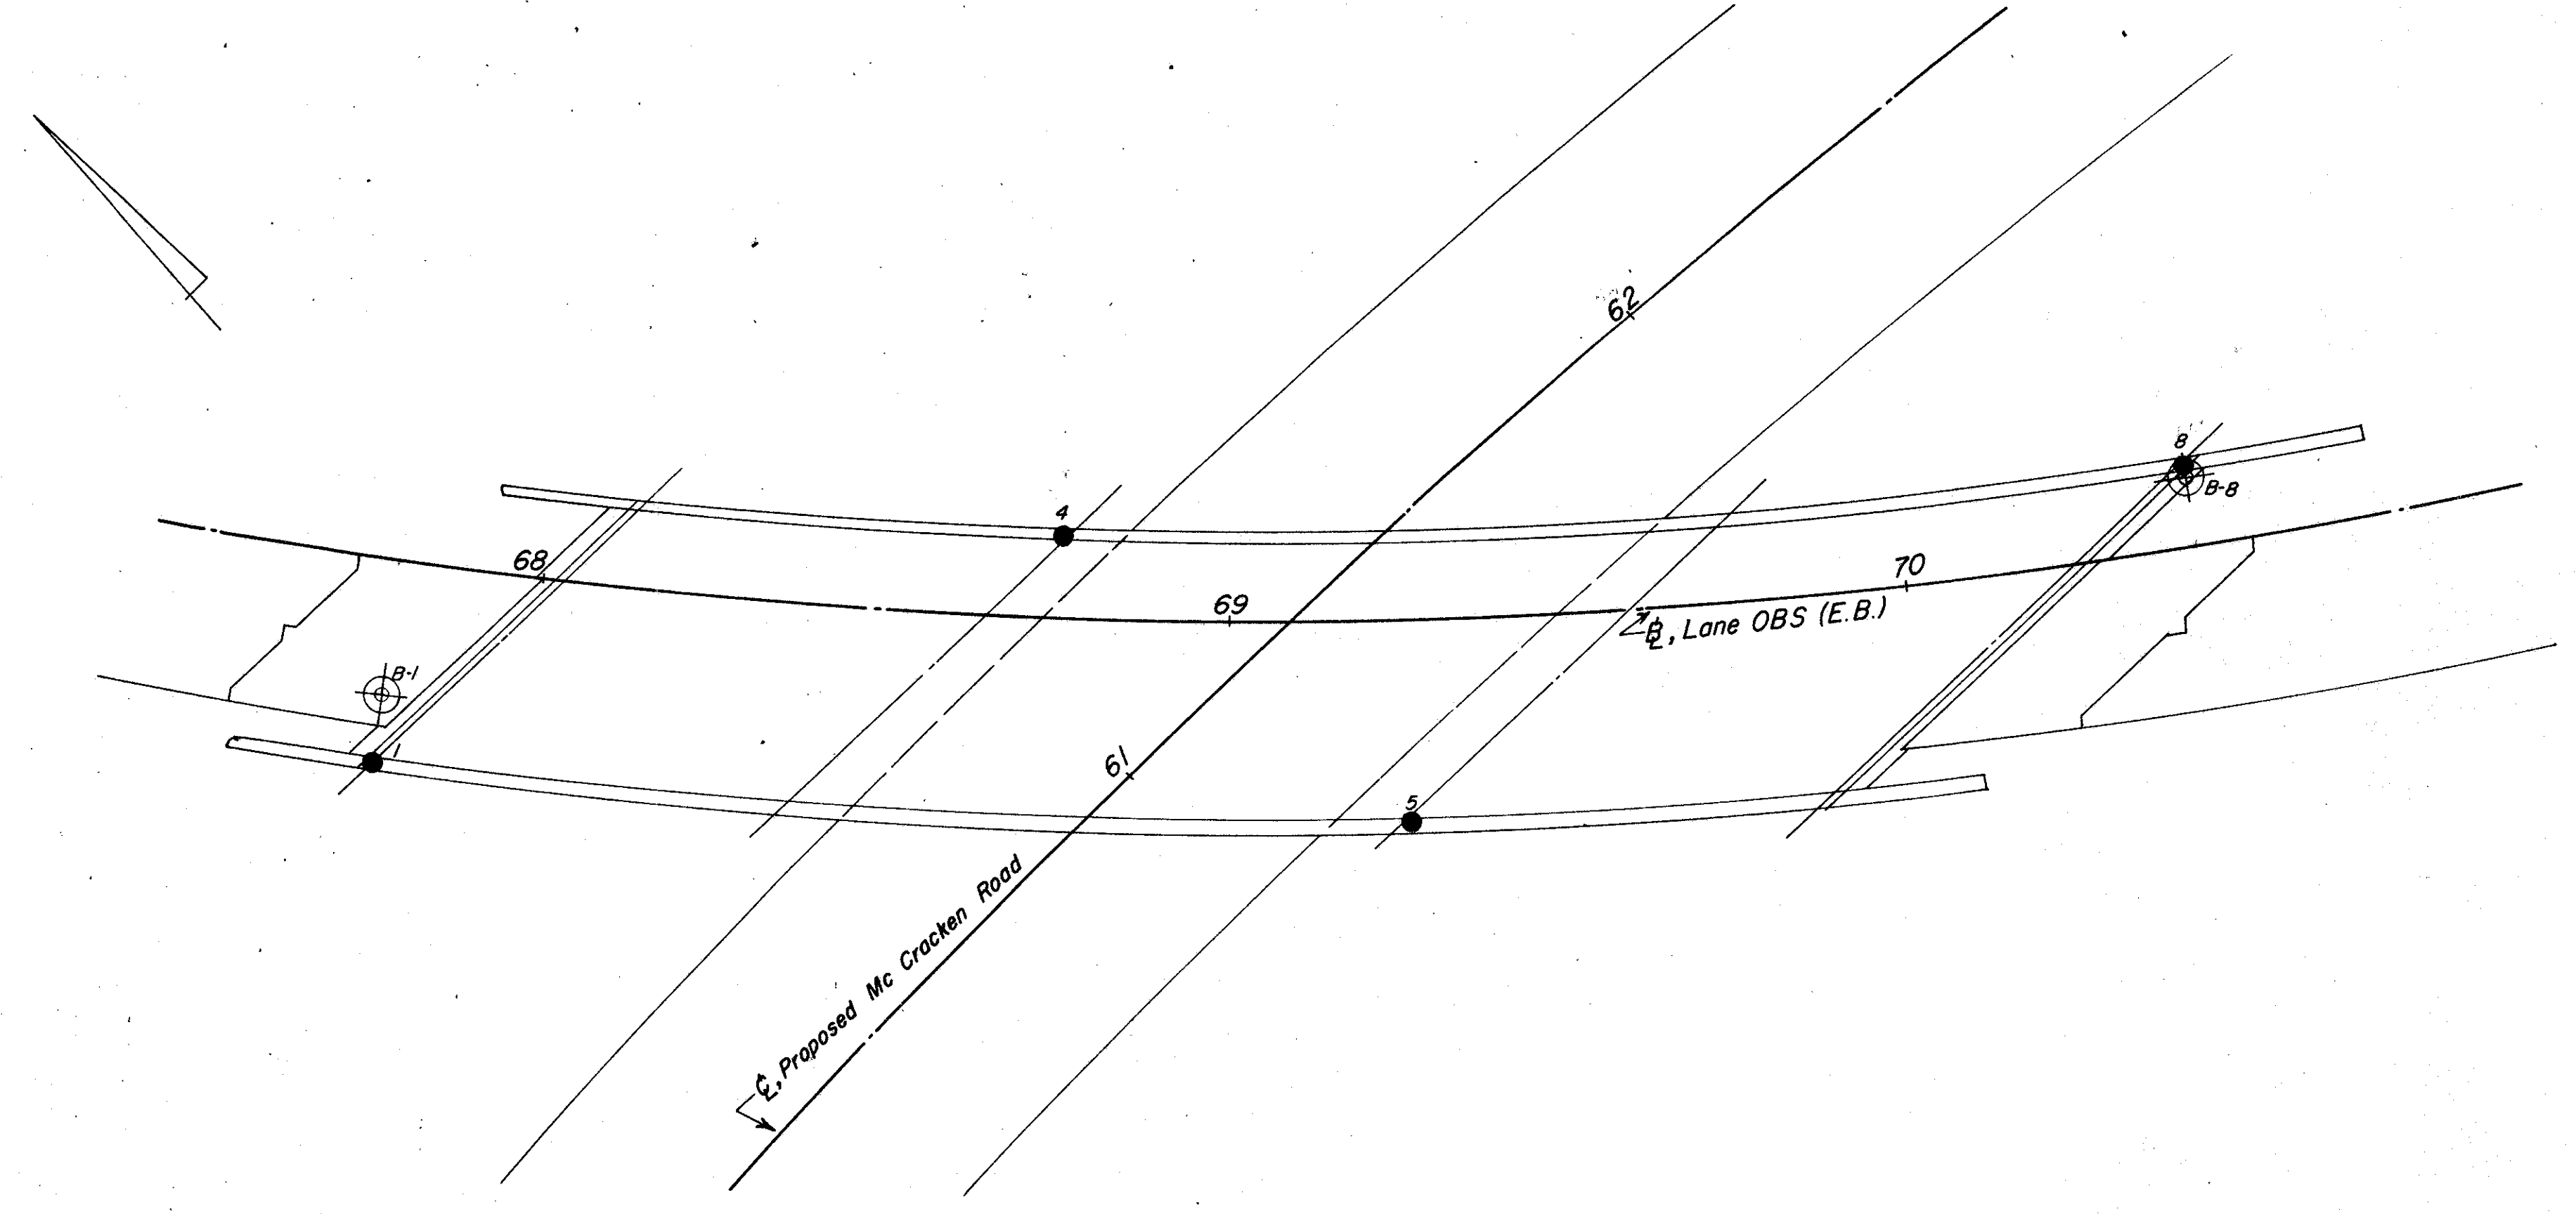

OHIO DEPARTMENT OF HIGHWAYS  
TESTING LABORATORY  
1620 WEST BROAD STREET, COLUMBUS 23, OHIO

STRUCTURE FOUNDATION INVESTIGATION  
BRIDGE NO. CUY-80-  
LANE OBS (E.B.), OVER RELOCATED  
Mc CRACKEN ROAD  
SEC.

PLAN AND PROFILE

DRAWN BY J.E.C.	CHECKED BY L.N.L.	REVIEWED BY G.P.H.	DATE 5/23/68
--------------------	----------------------	-----------------------	-----------------

SCALE: 1" = 20'