



LAKE COUNTY
LAK-2-16.49


MICROFILMED
MAR 8 0 1984

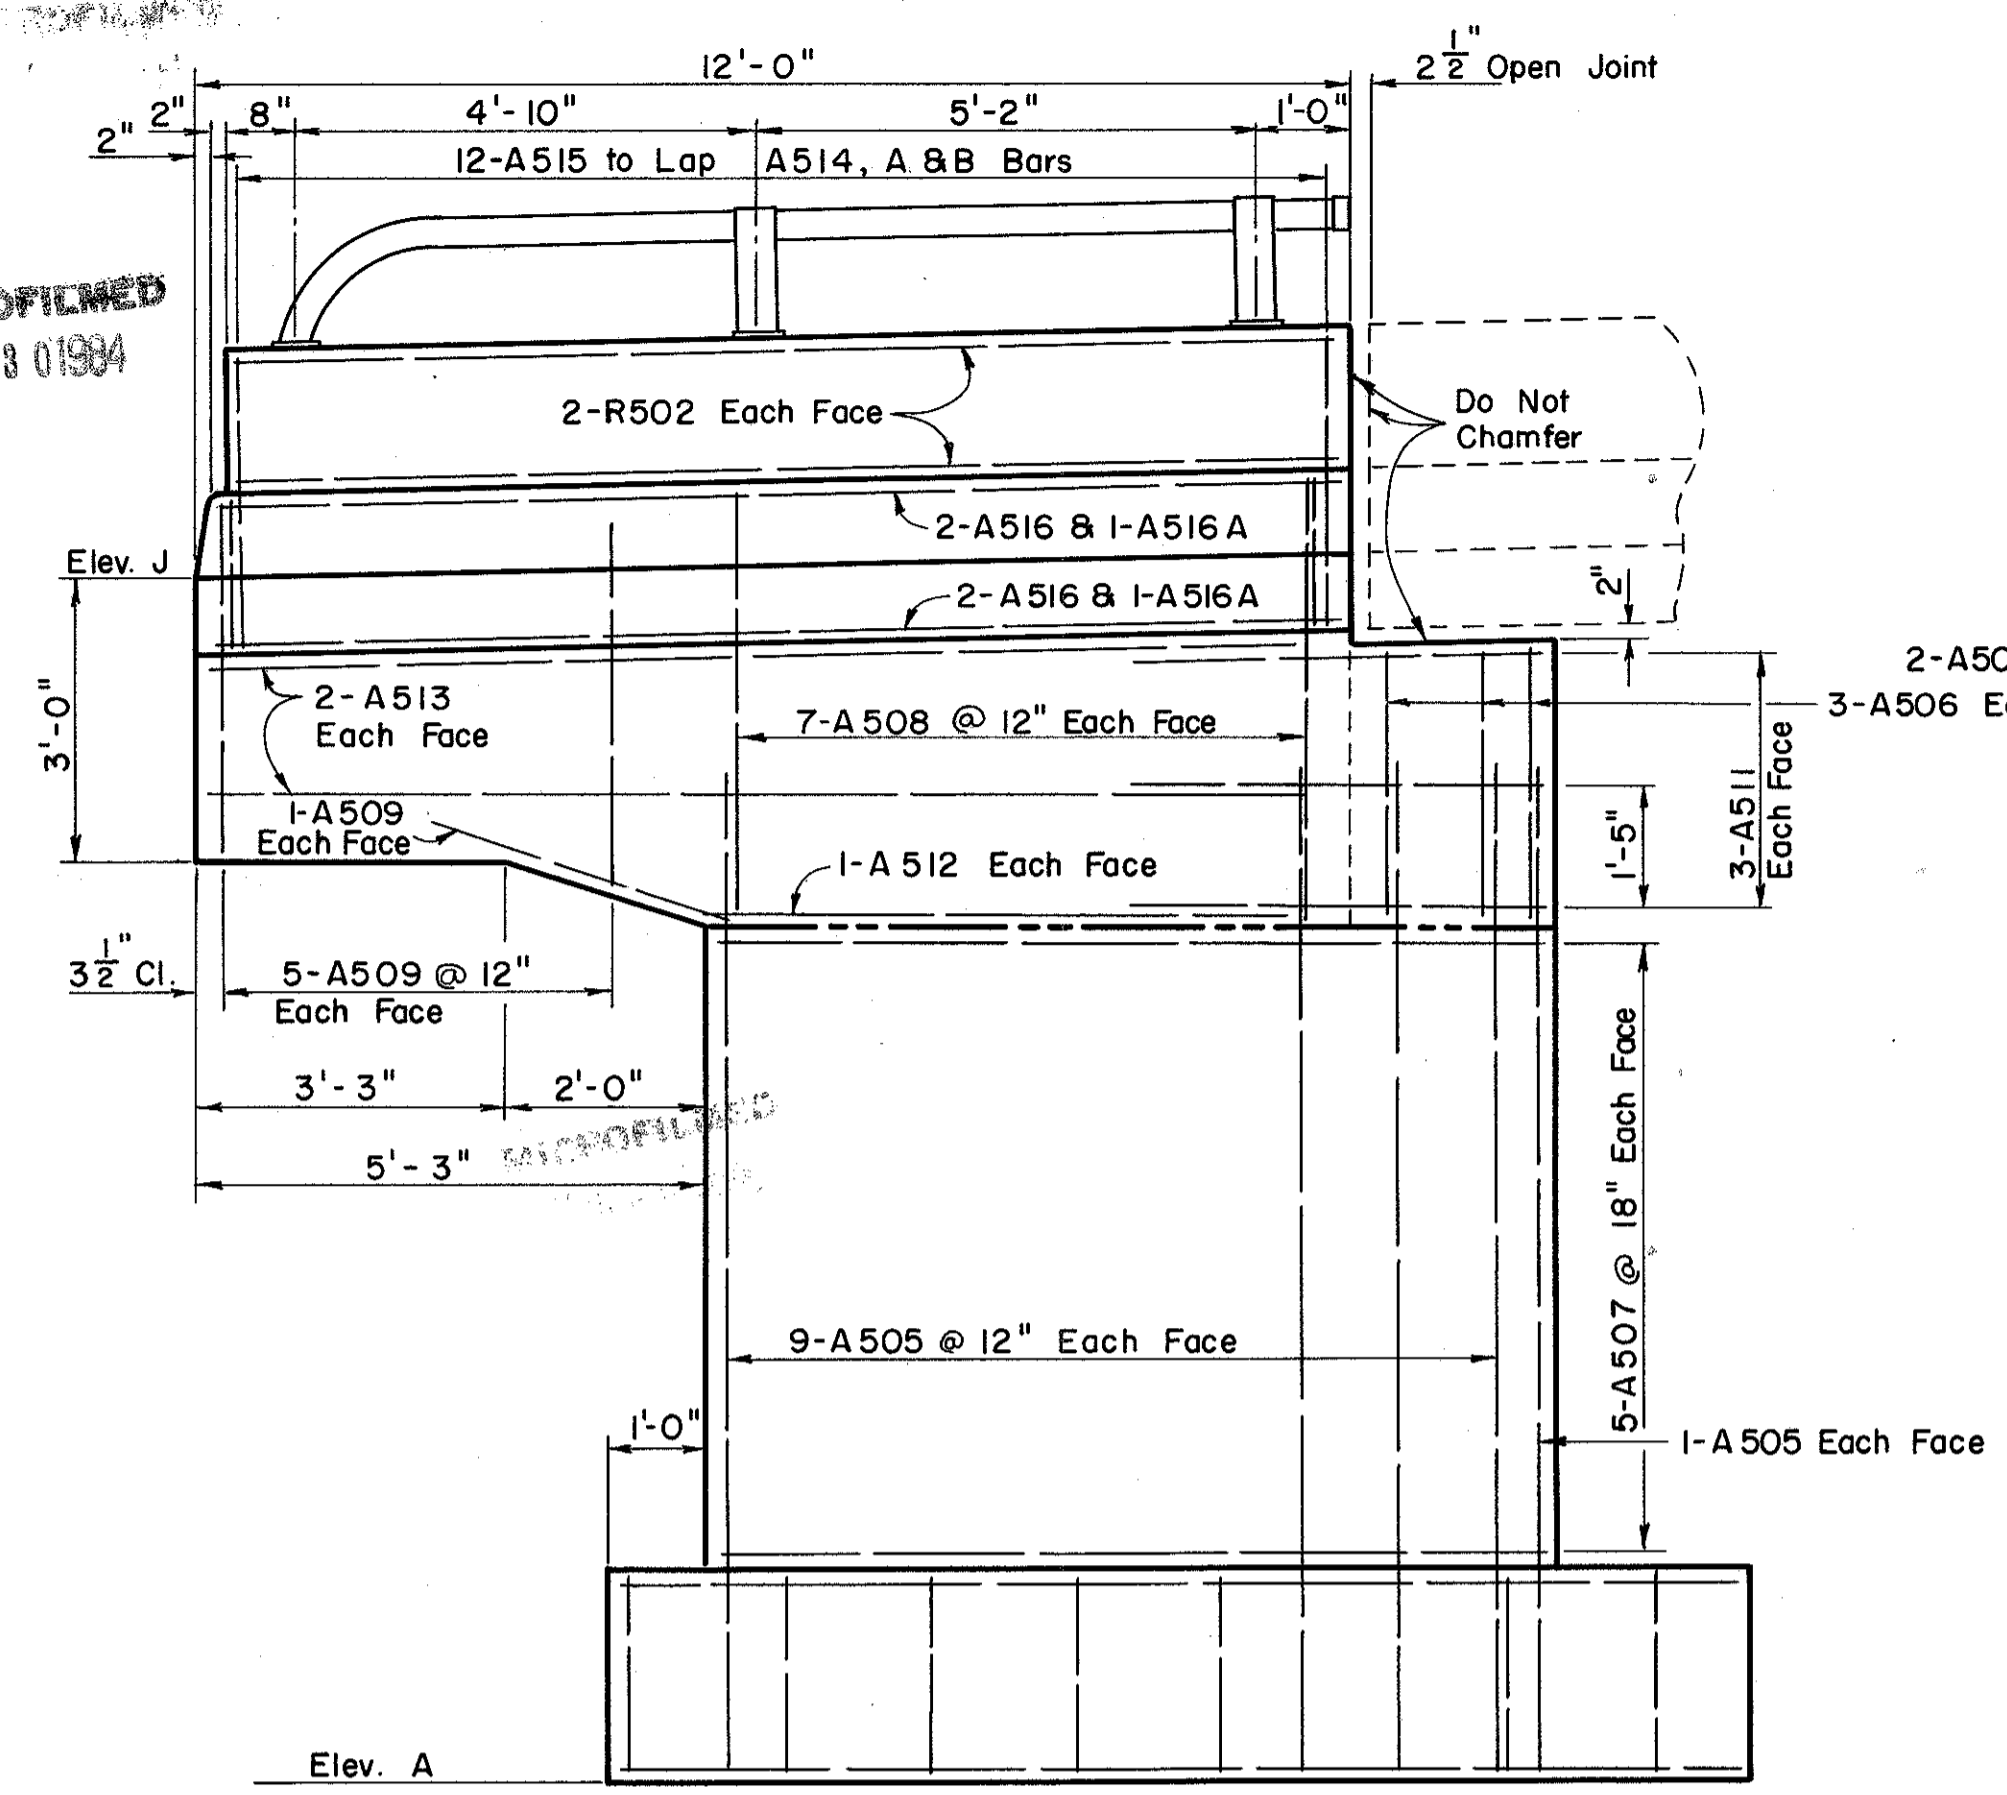


ELEVATION
RIGHT REAR WING

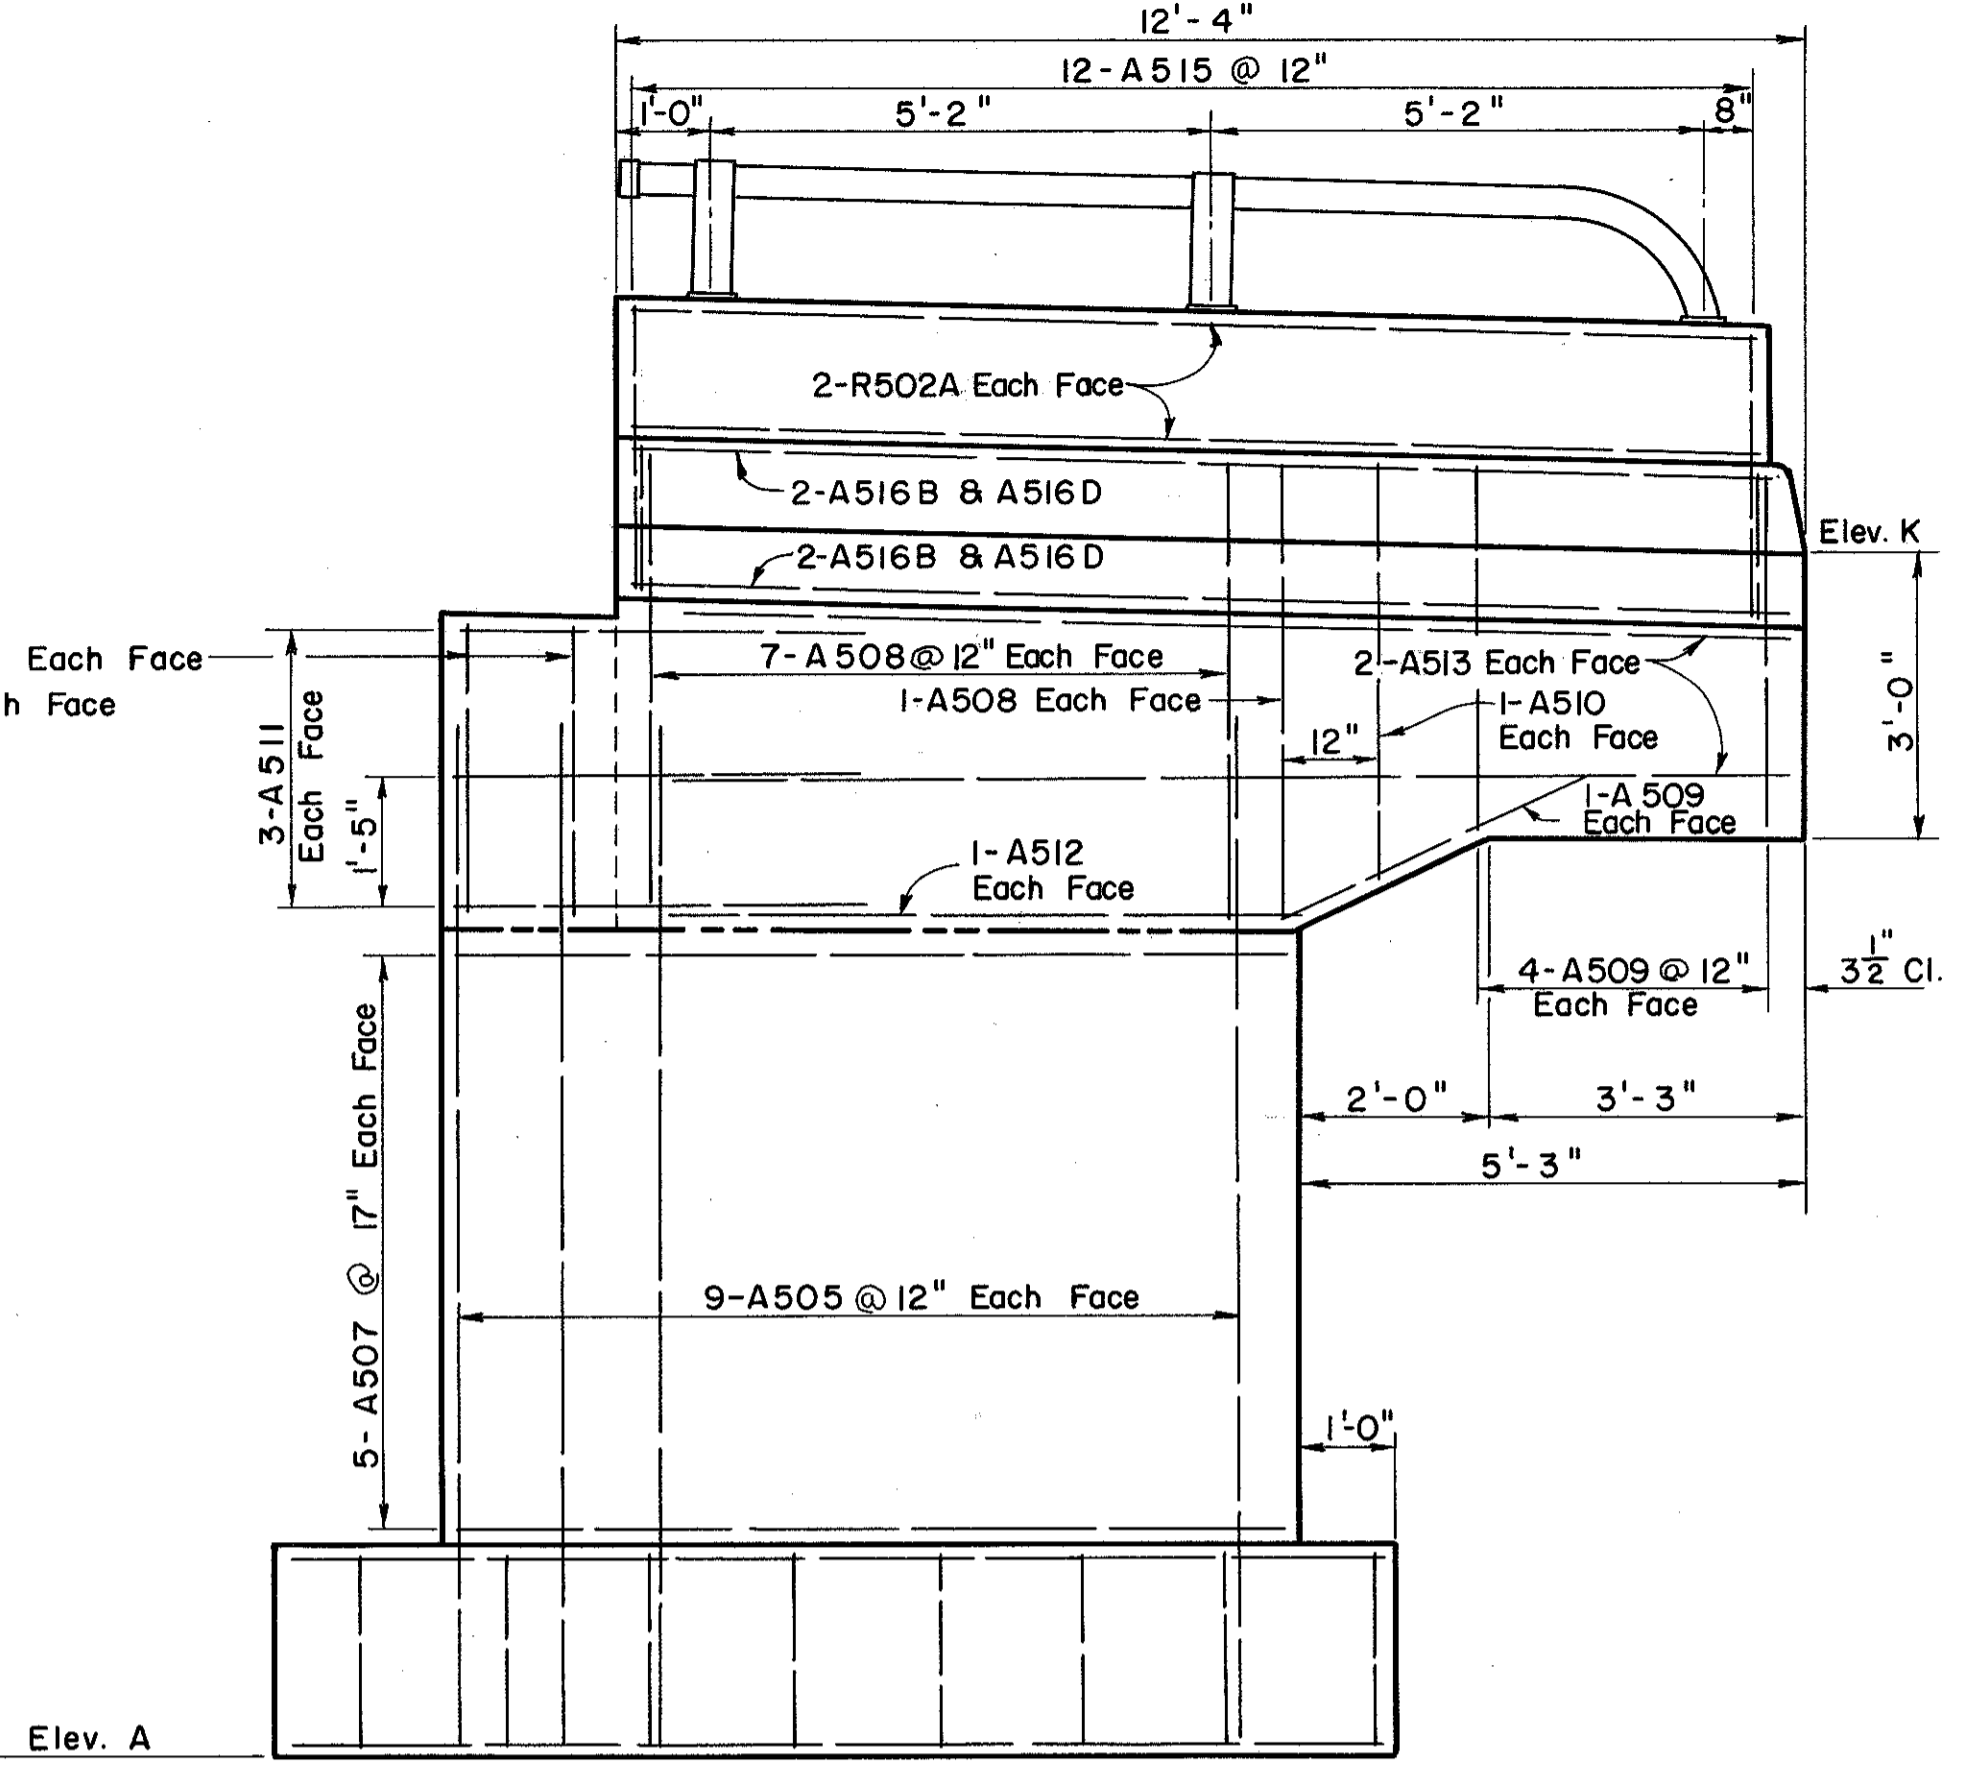


ELEVATION
LEFT REAR WING

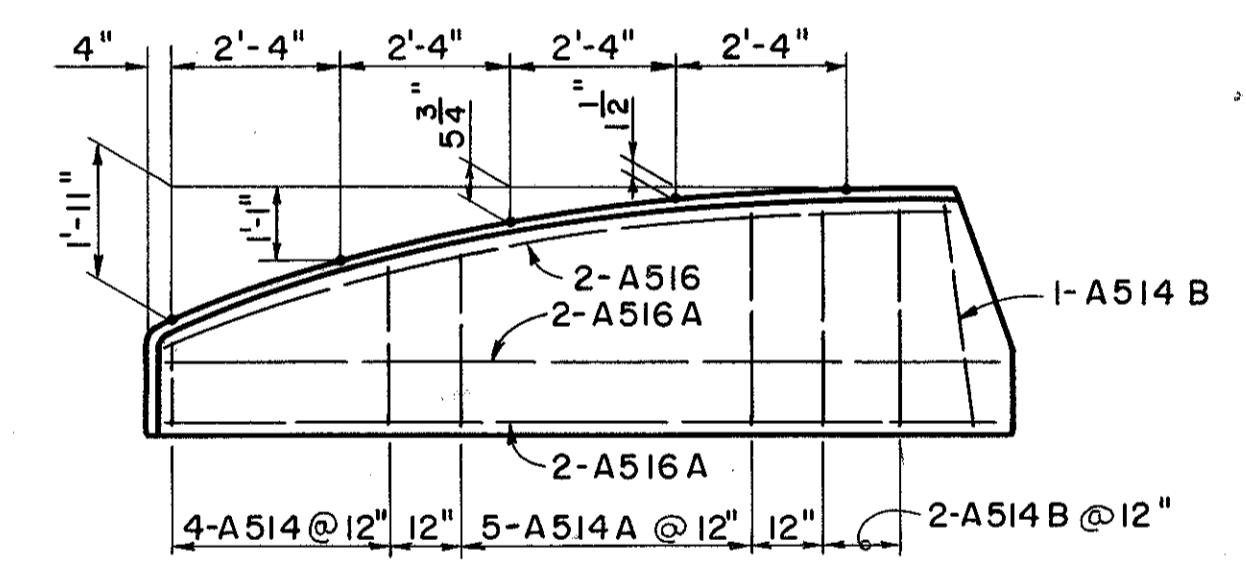


PLAN RIGHT REAR CURB

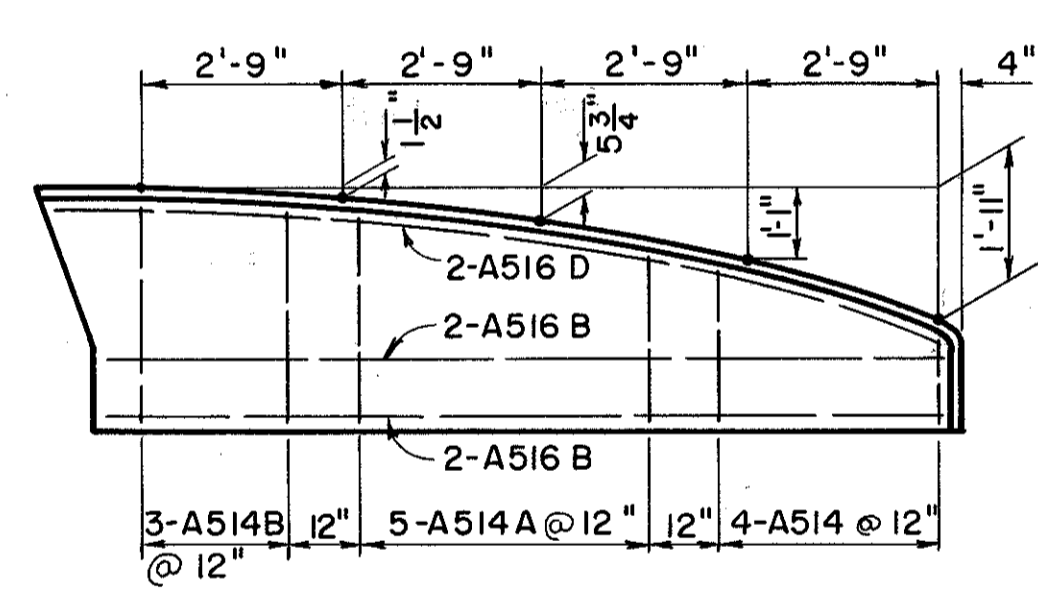

PLAN LEFT REAR CURB

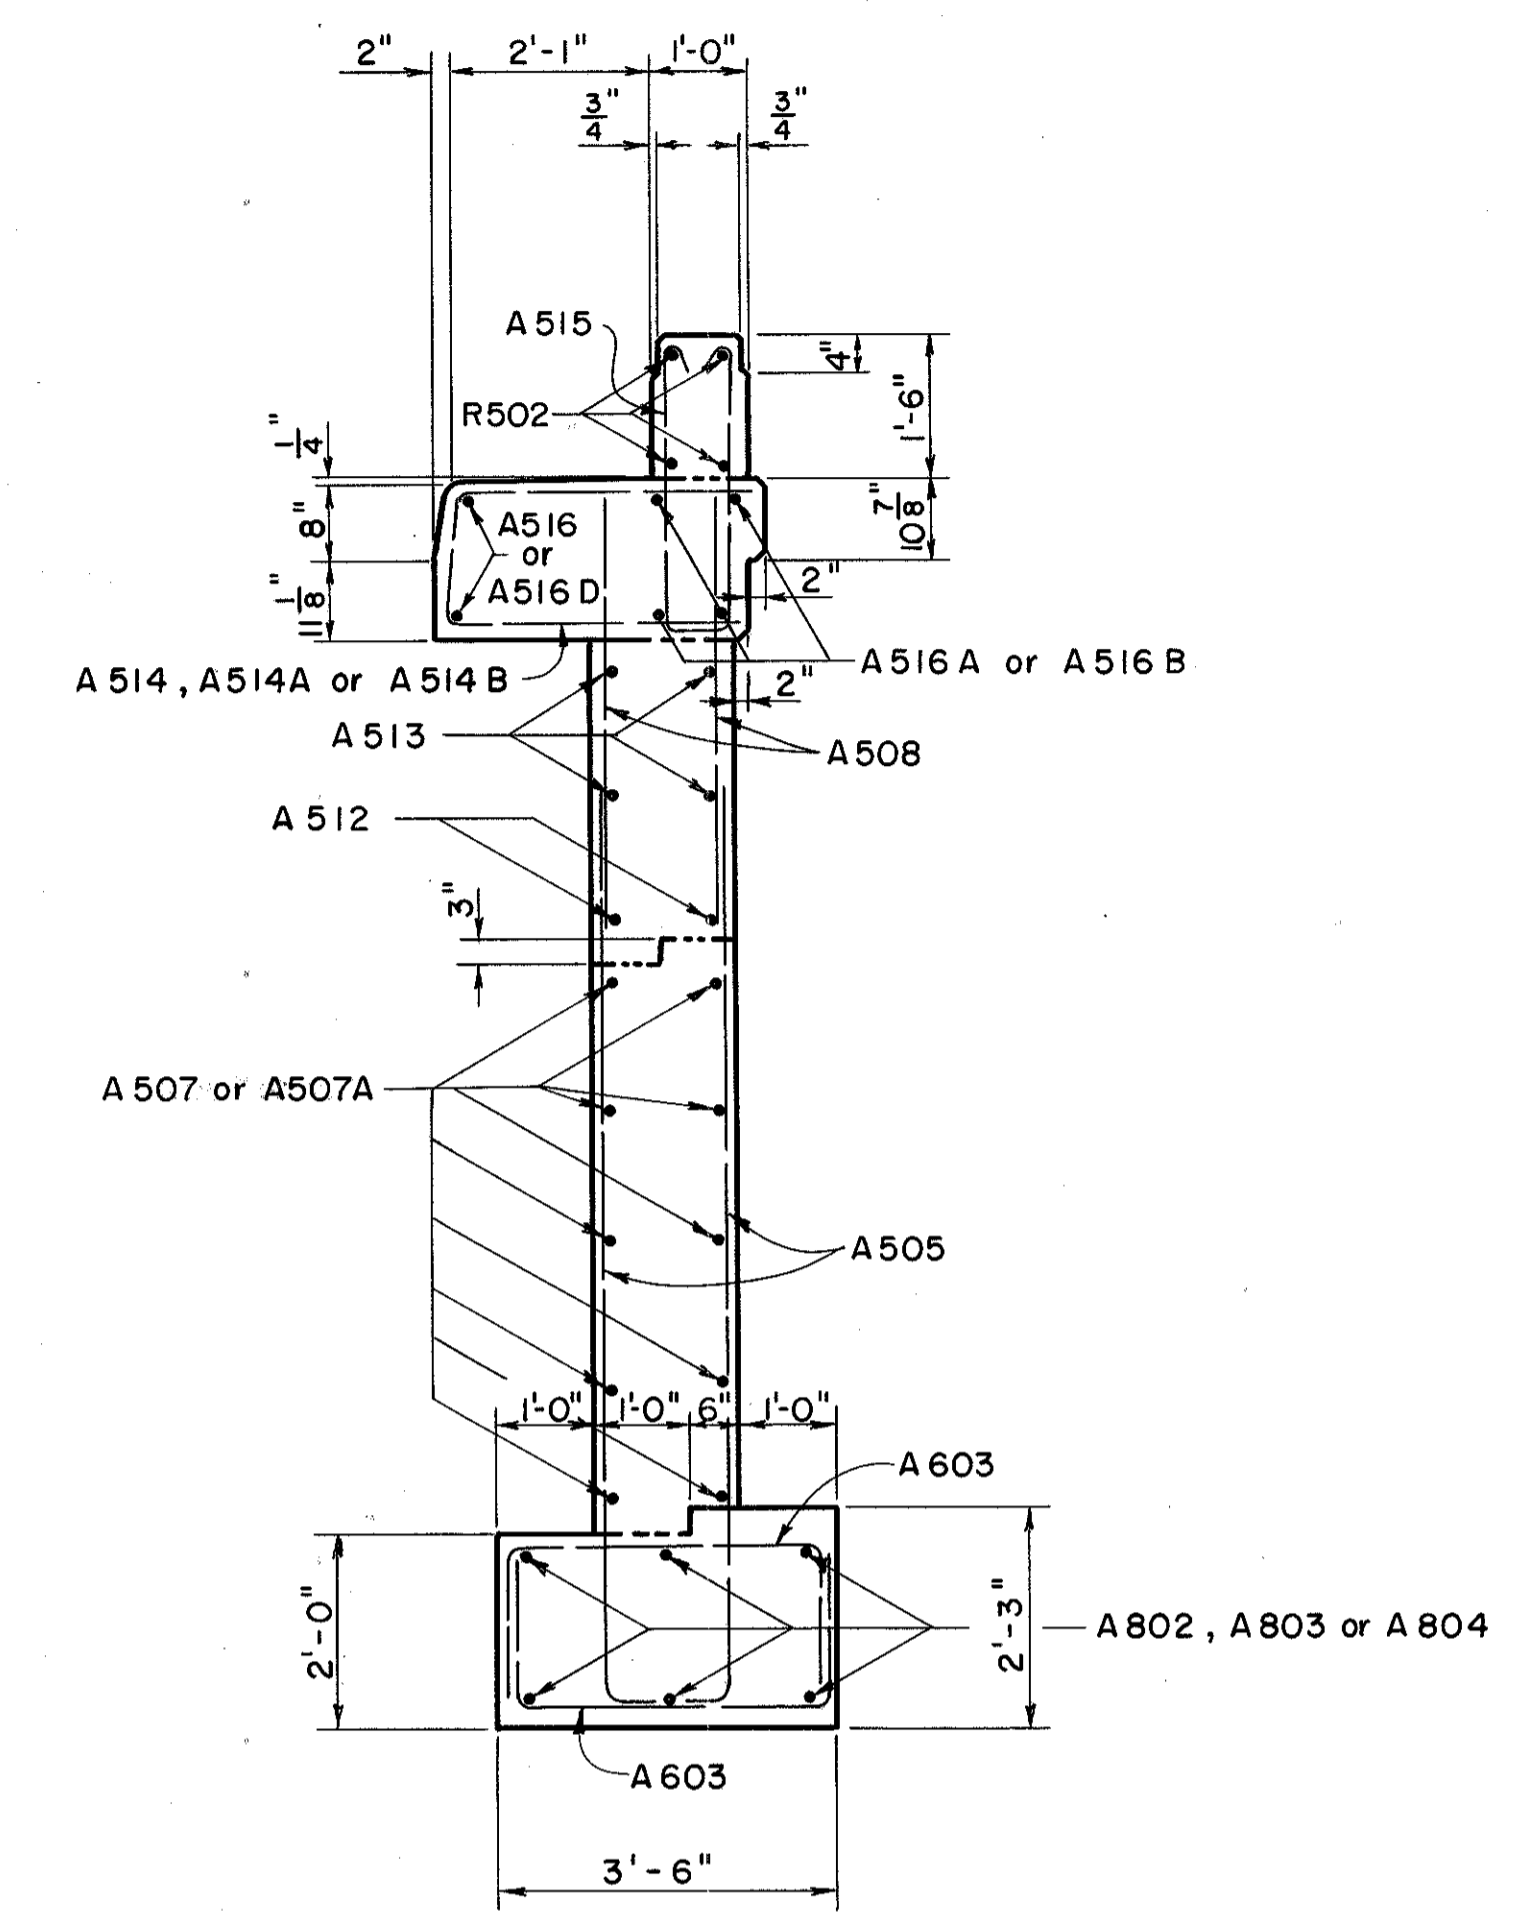

TYPICAL WING WALL SECTION

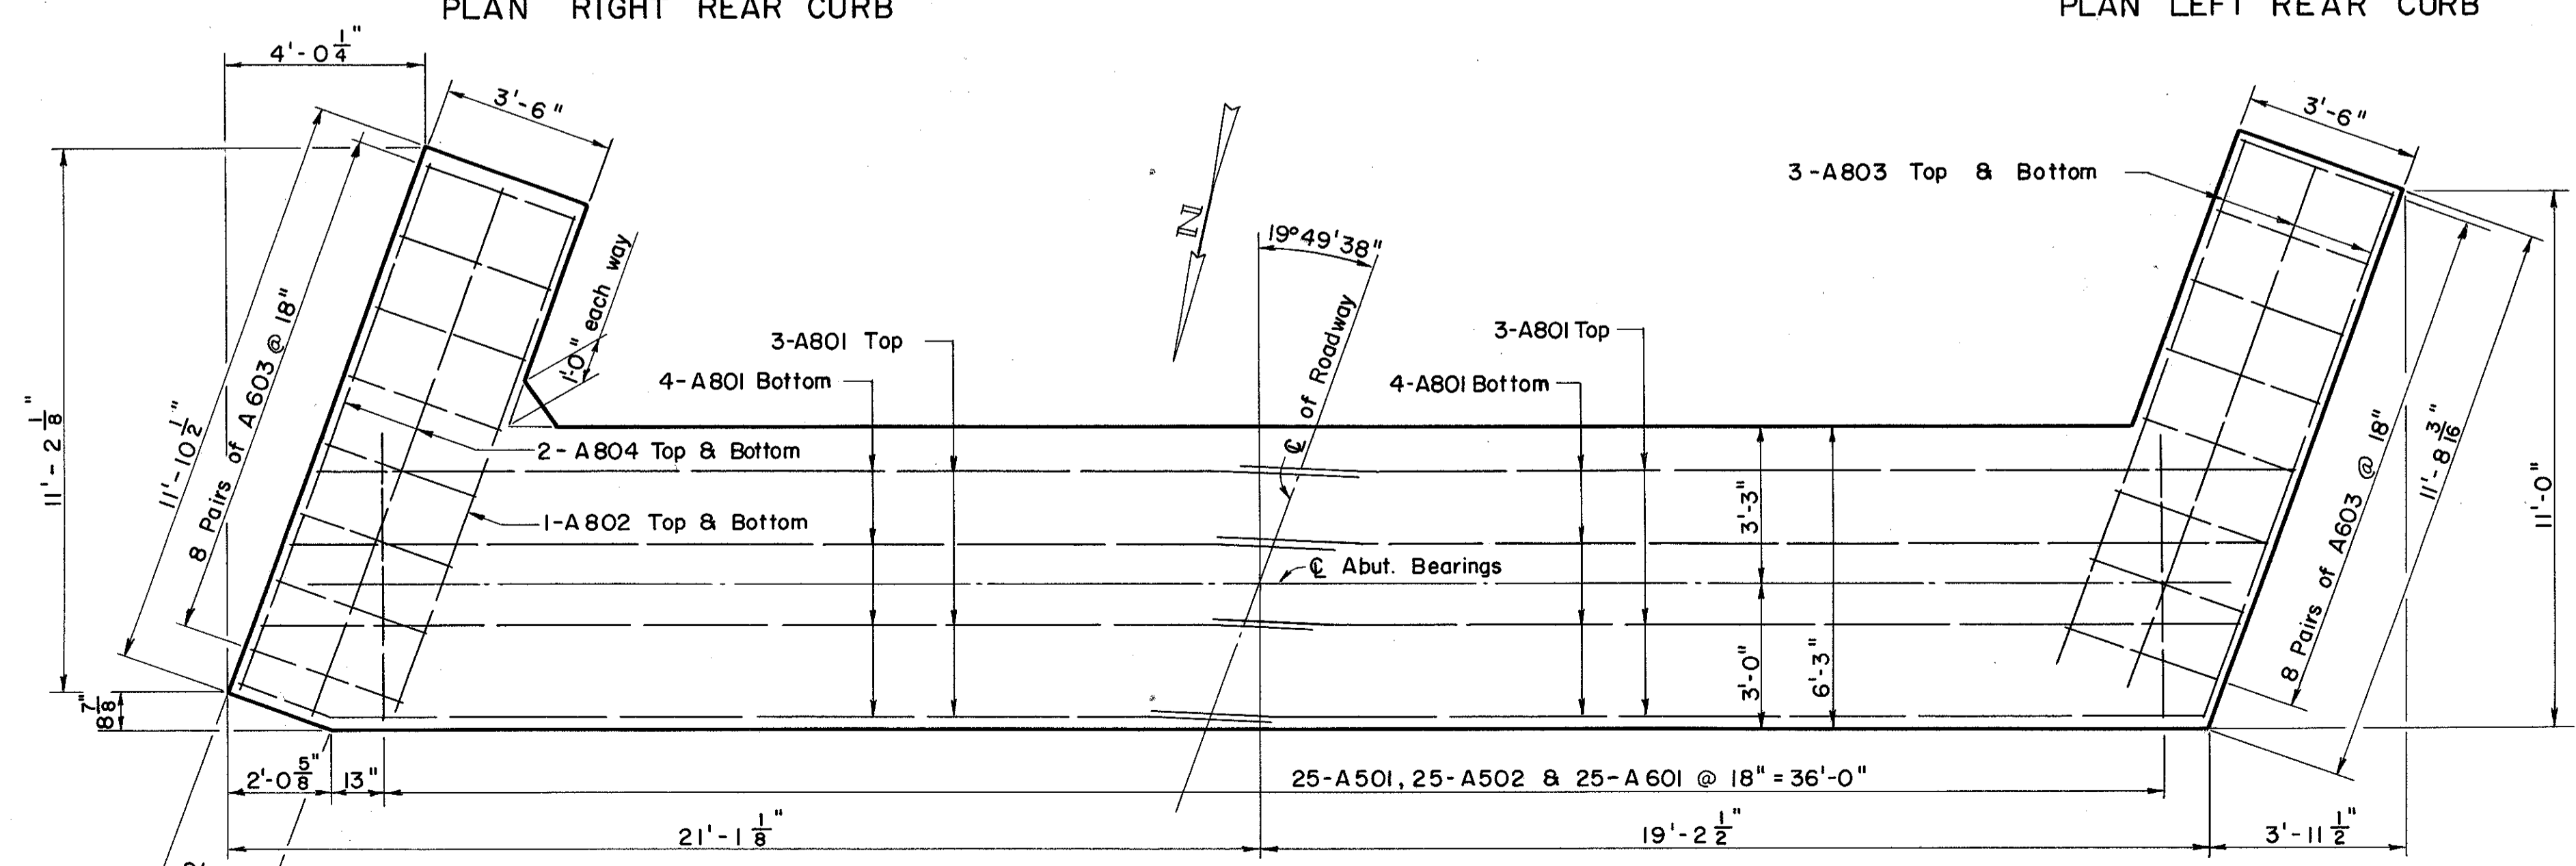

FOOTING PLAN

PREPARED BY
CAPITOL ENGINEERING ASSOCIATES, DILLSBURG, PA.
FOR
STATE OF OHIO
DEPARTMENT OF HIGHWAYS
DIVISION OF DESIGN AND CONSTRUCTION
BUREAU OF BRIDGES

REAR ABUTMENT DETAILS
BRIDGE NO. LAK-2-1673
RELOC. S.R. 2 UNDER RELOC. MANTLE ROAD
LAKE COUNTY
STA. 783 + 61.13

DESIGNED M.J.F. L.L.D.	DRAWN M.J.F.	TRACED FWB	CHECKED L.L.D. M.J.F.	REVIEWED DATE G.S.W. M.C.P.	REVISED
------------------------------	-----------------	---------------	-----------------------------	-----------------------------------	---------