



MICROFILMED
MAR 8 01994

FED. NO. DIVISION	STATE	PROJECT	264 313
2	OHIO		


LAKE COUNTY
LAK - 2 - 16.49

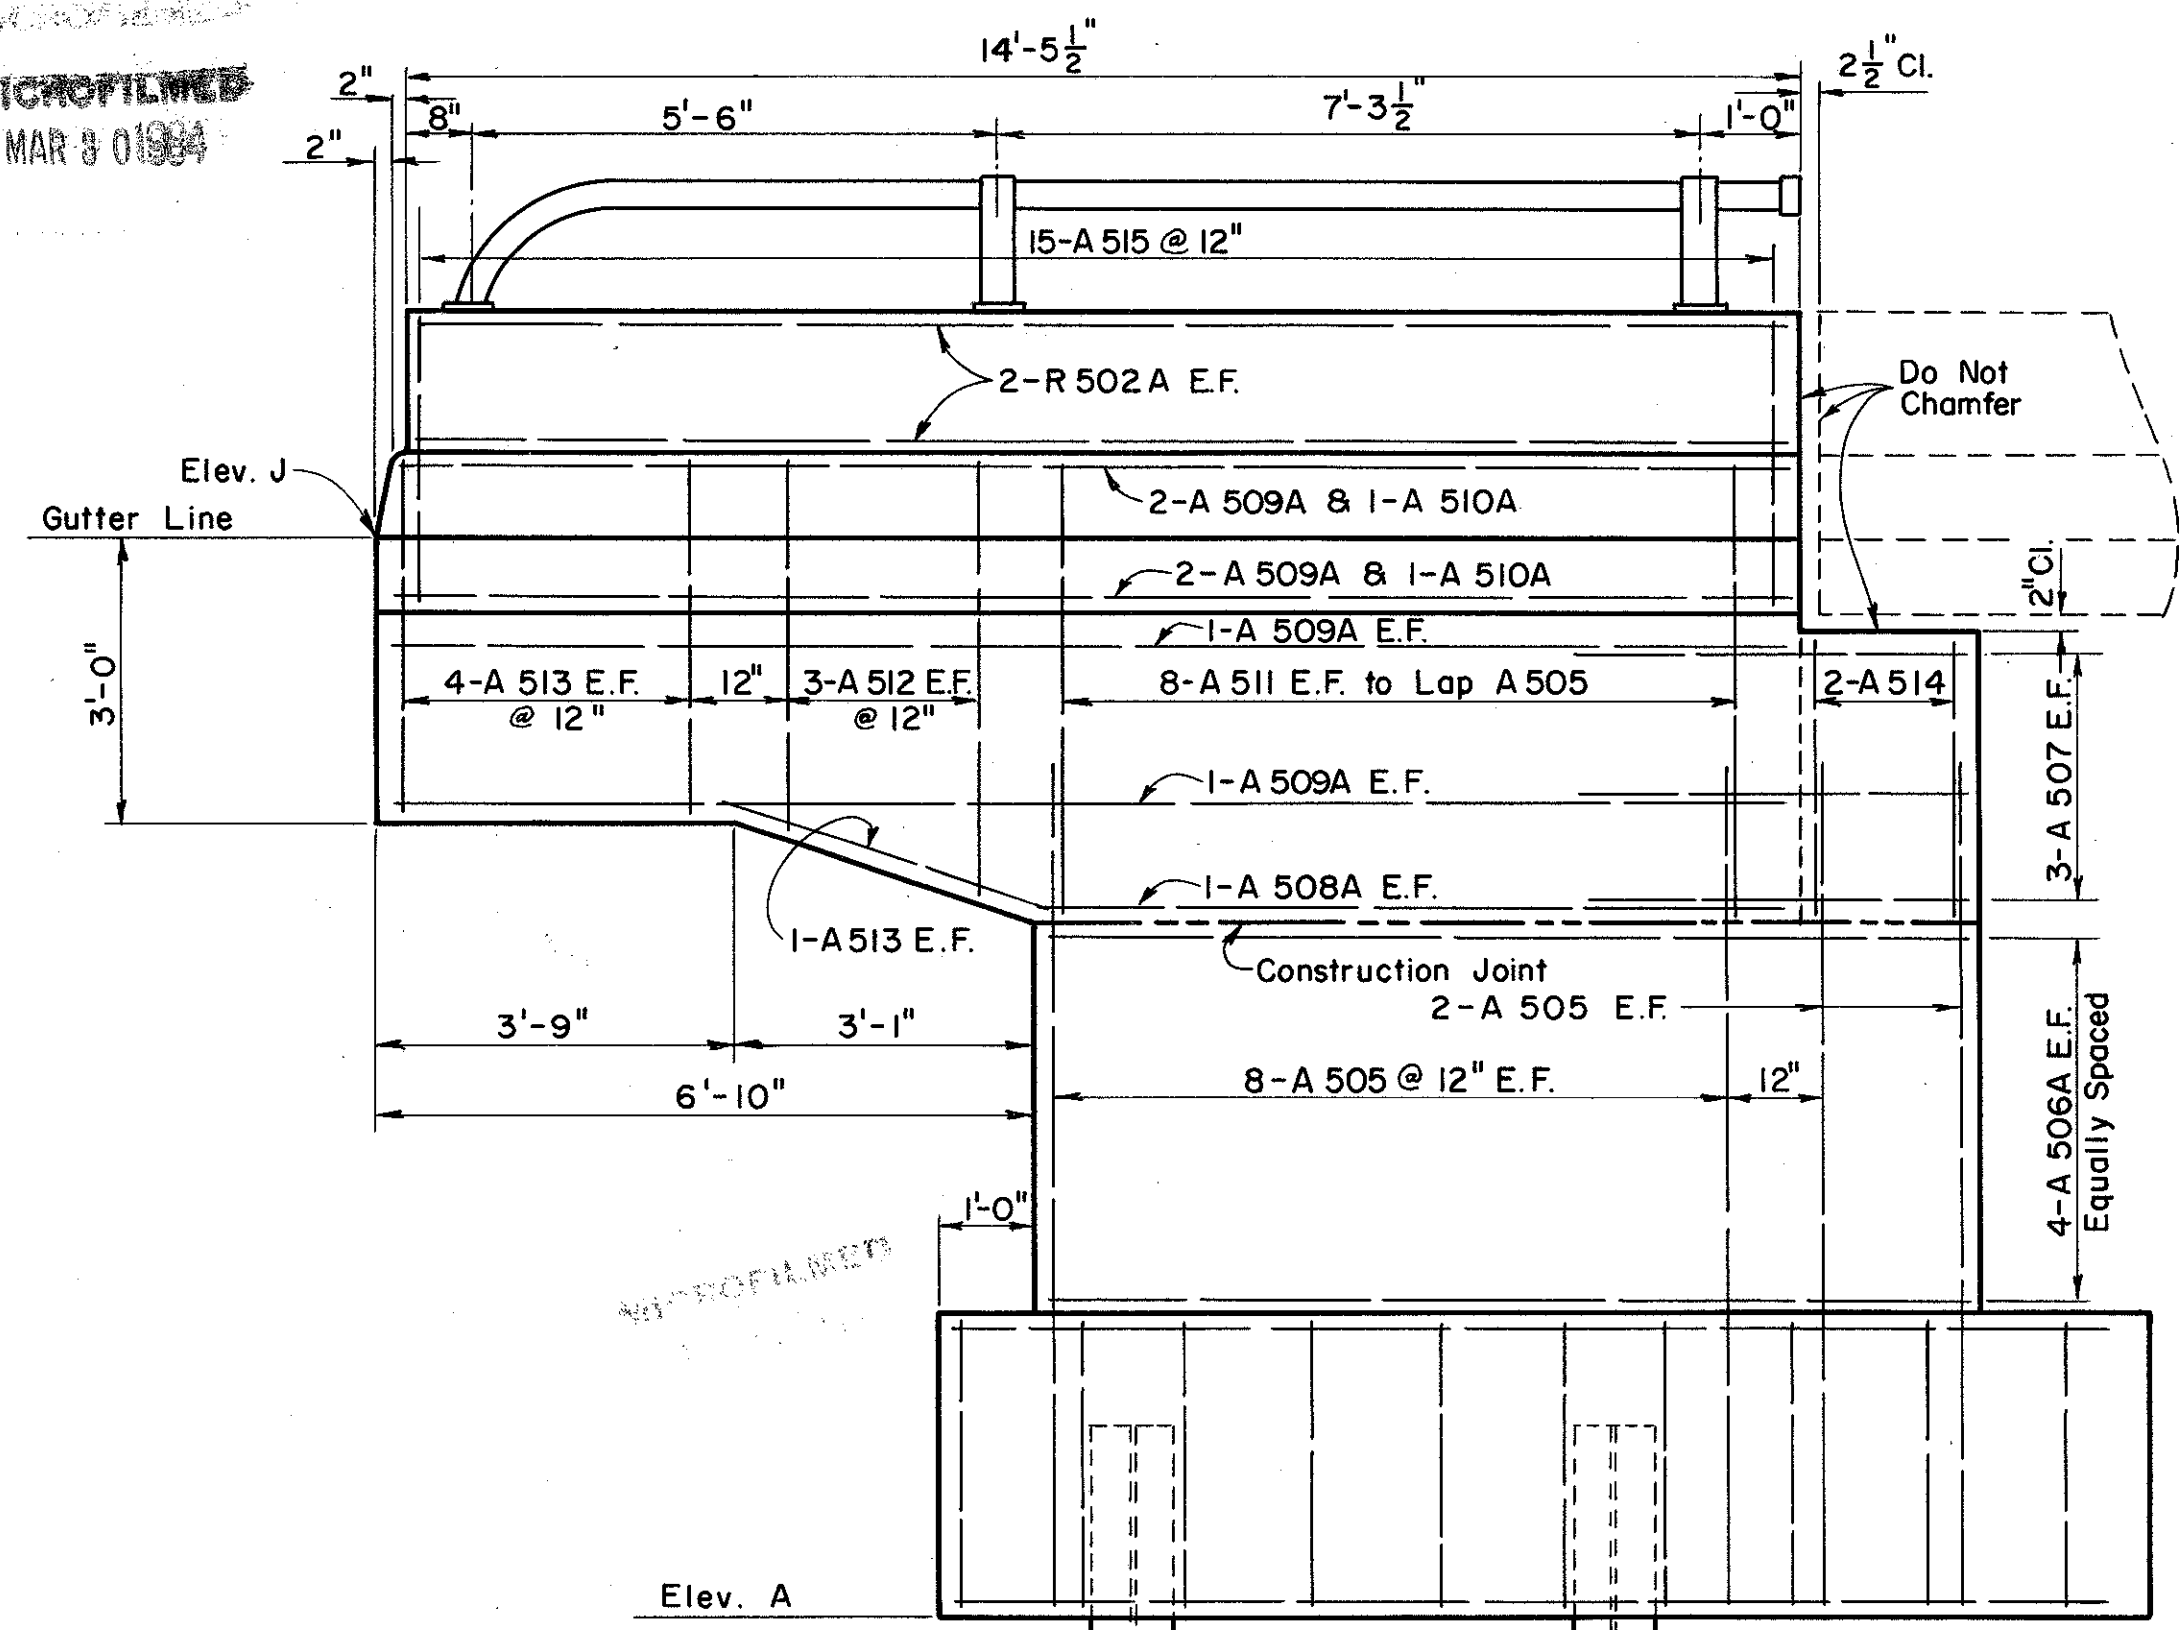


ELEVATION RIGHT REAR WING
OR LEFT FORWARD WING

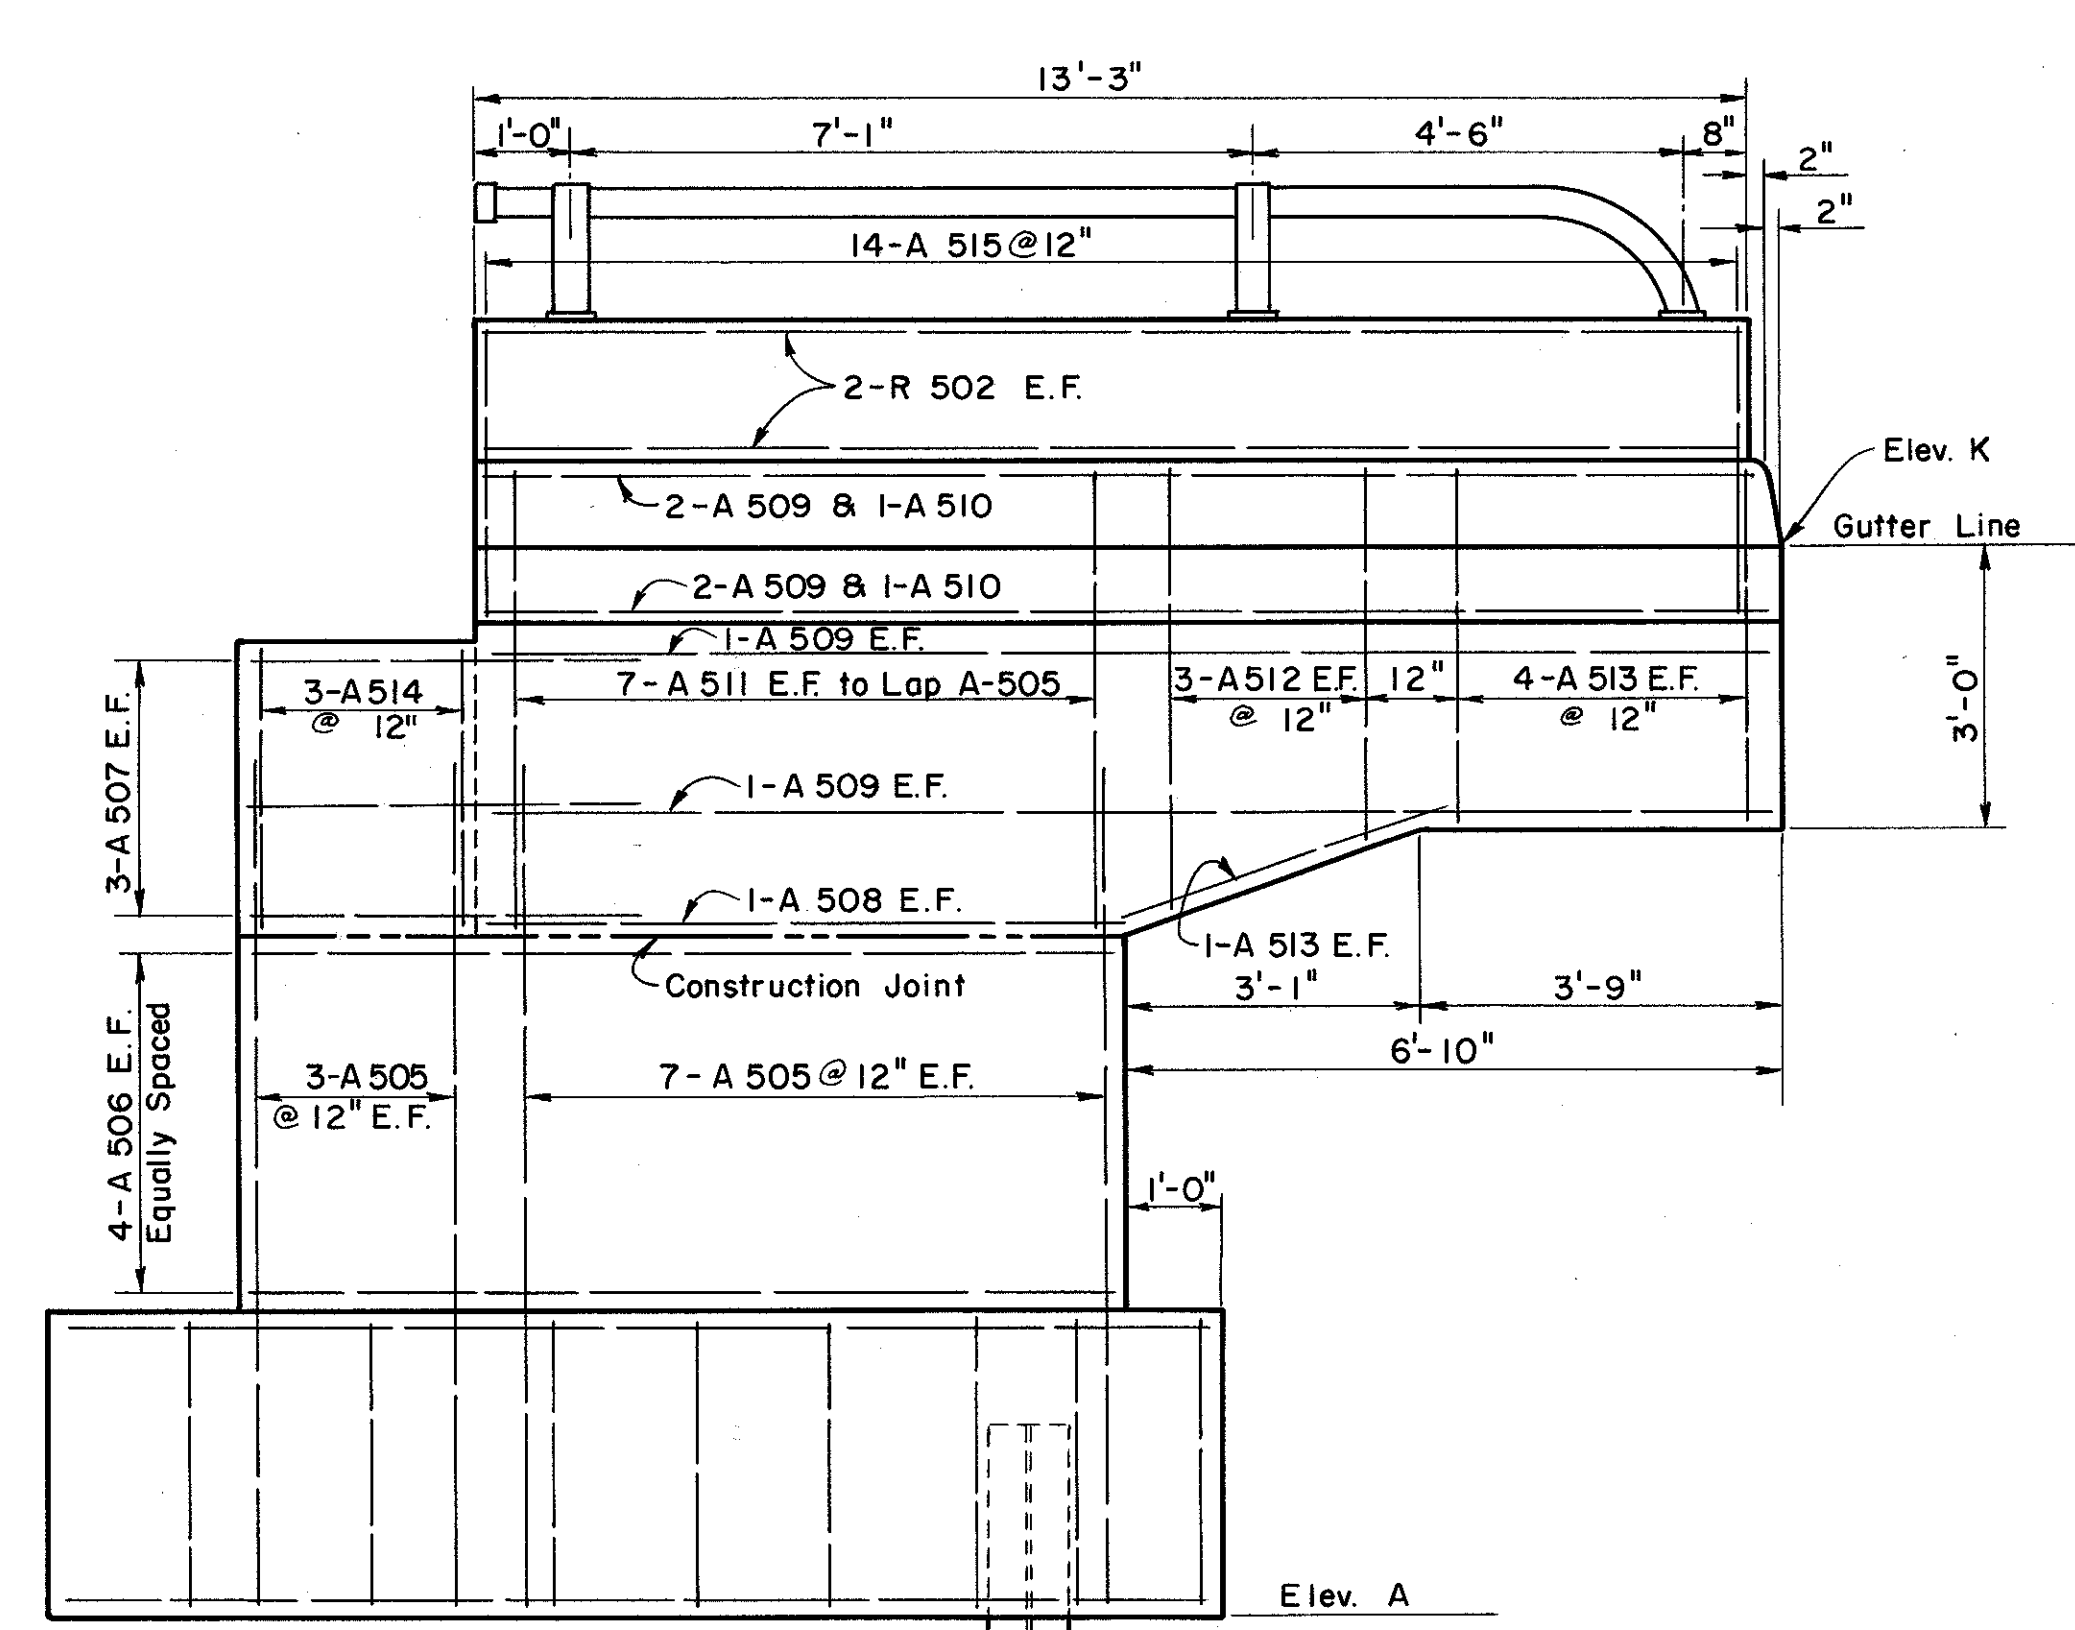


ELEVATION LEFT REAR WING
OR RIGHT FORWARD WING

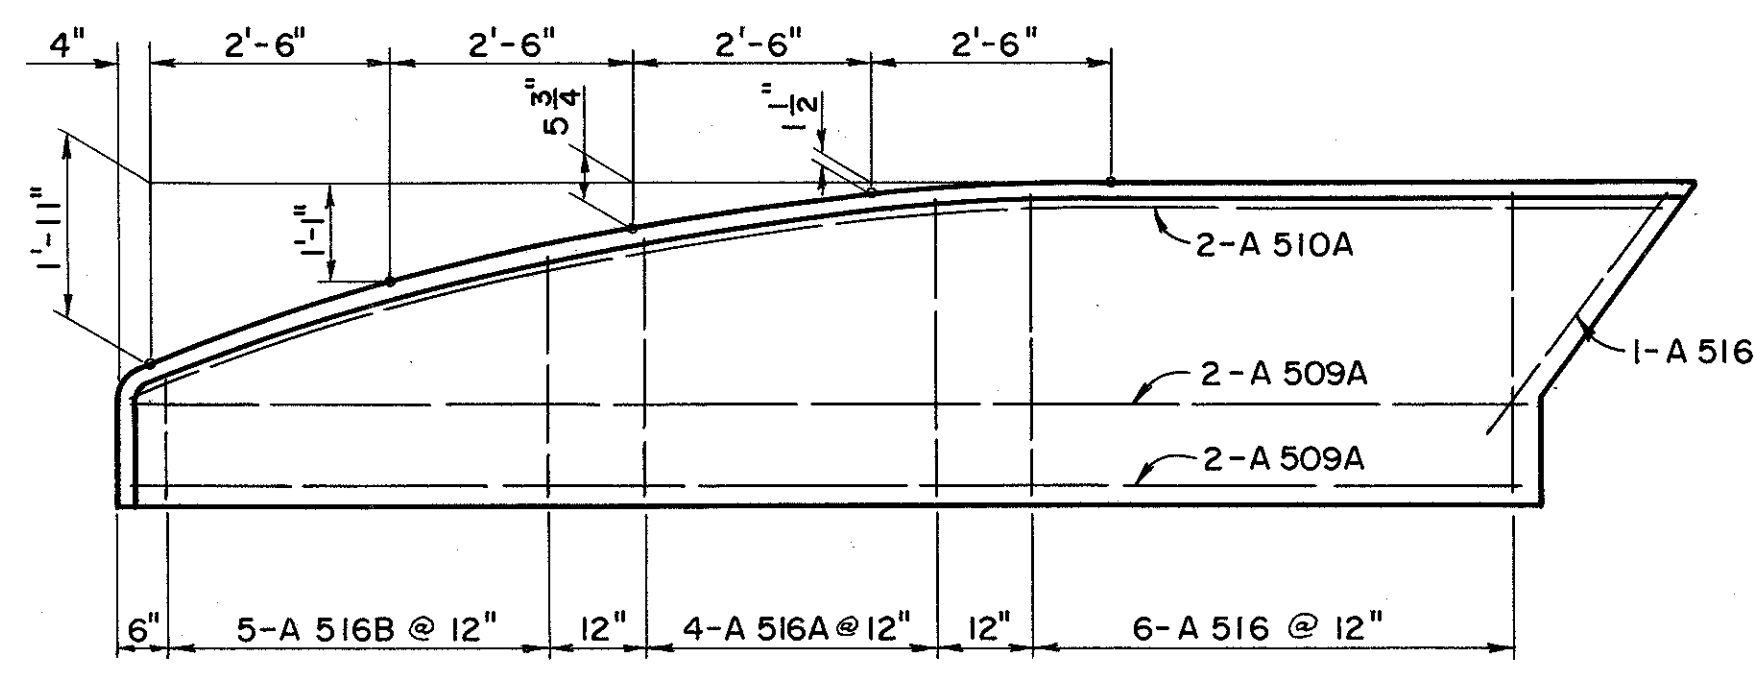


CURB PLAN FOR ABOVE WING

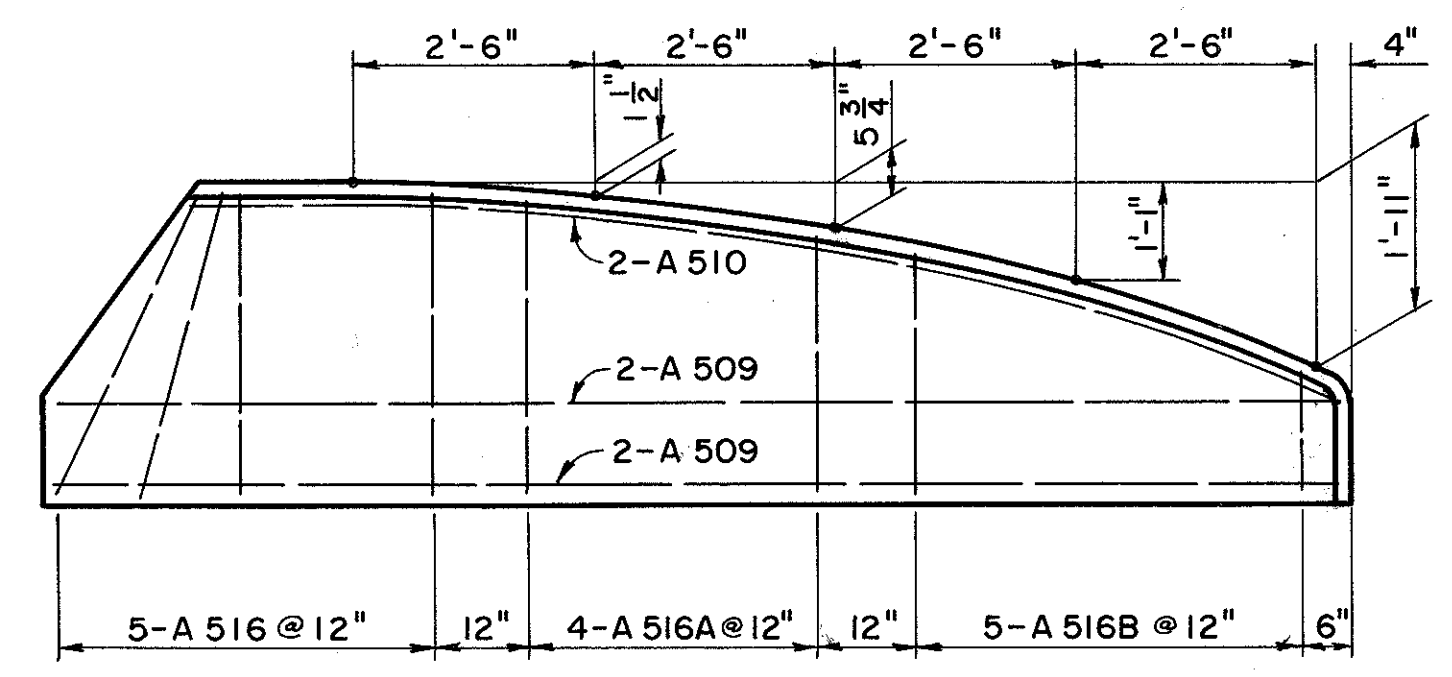

CURB PLAN FOR ABOVE WING

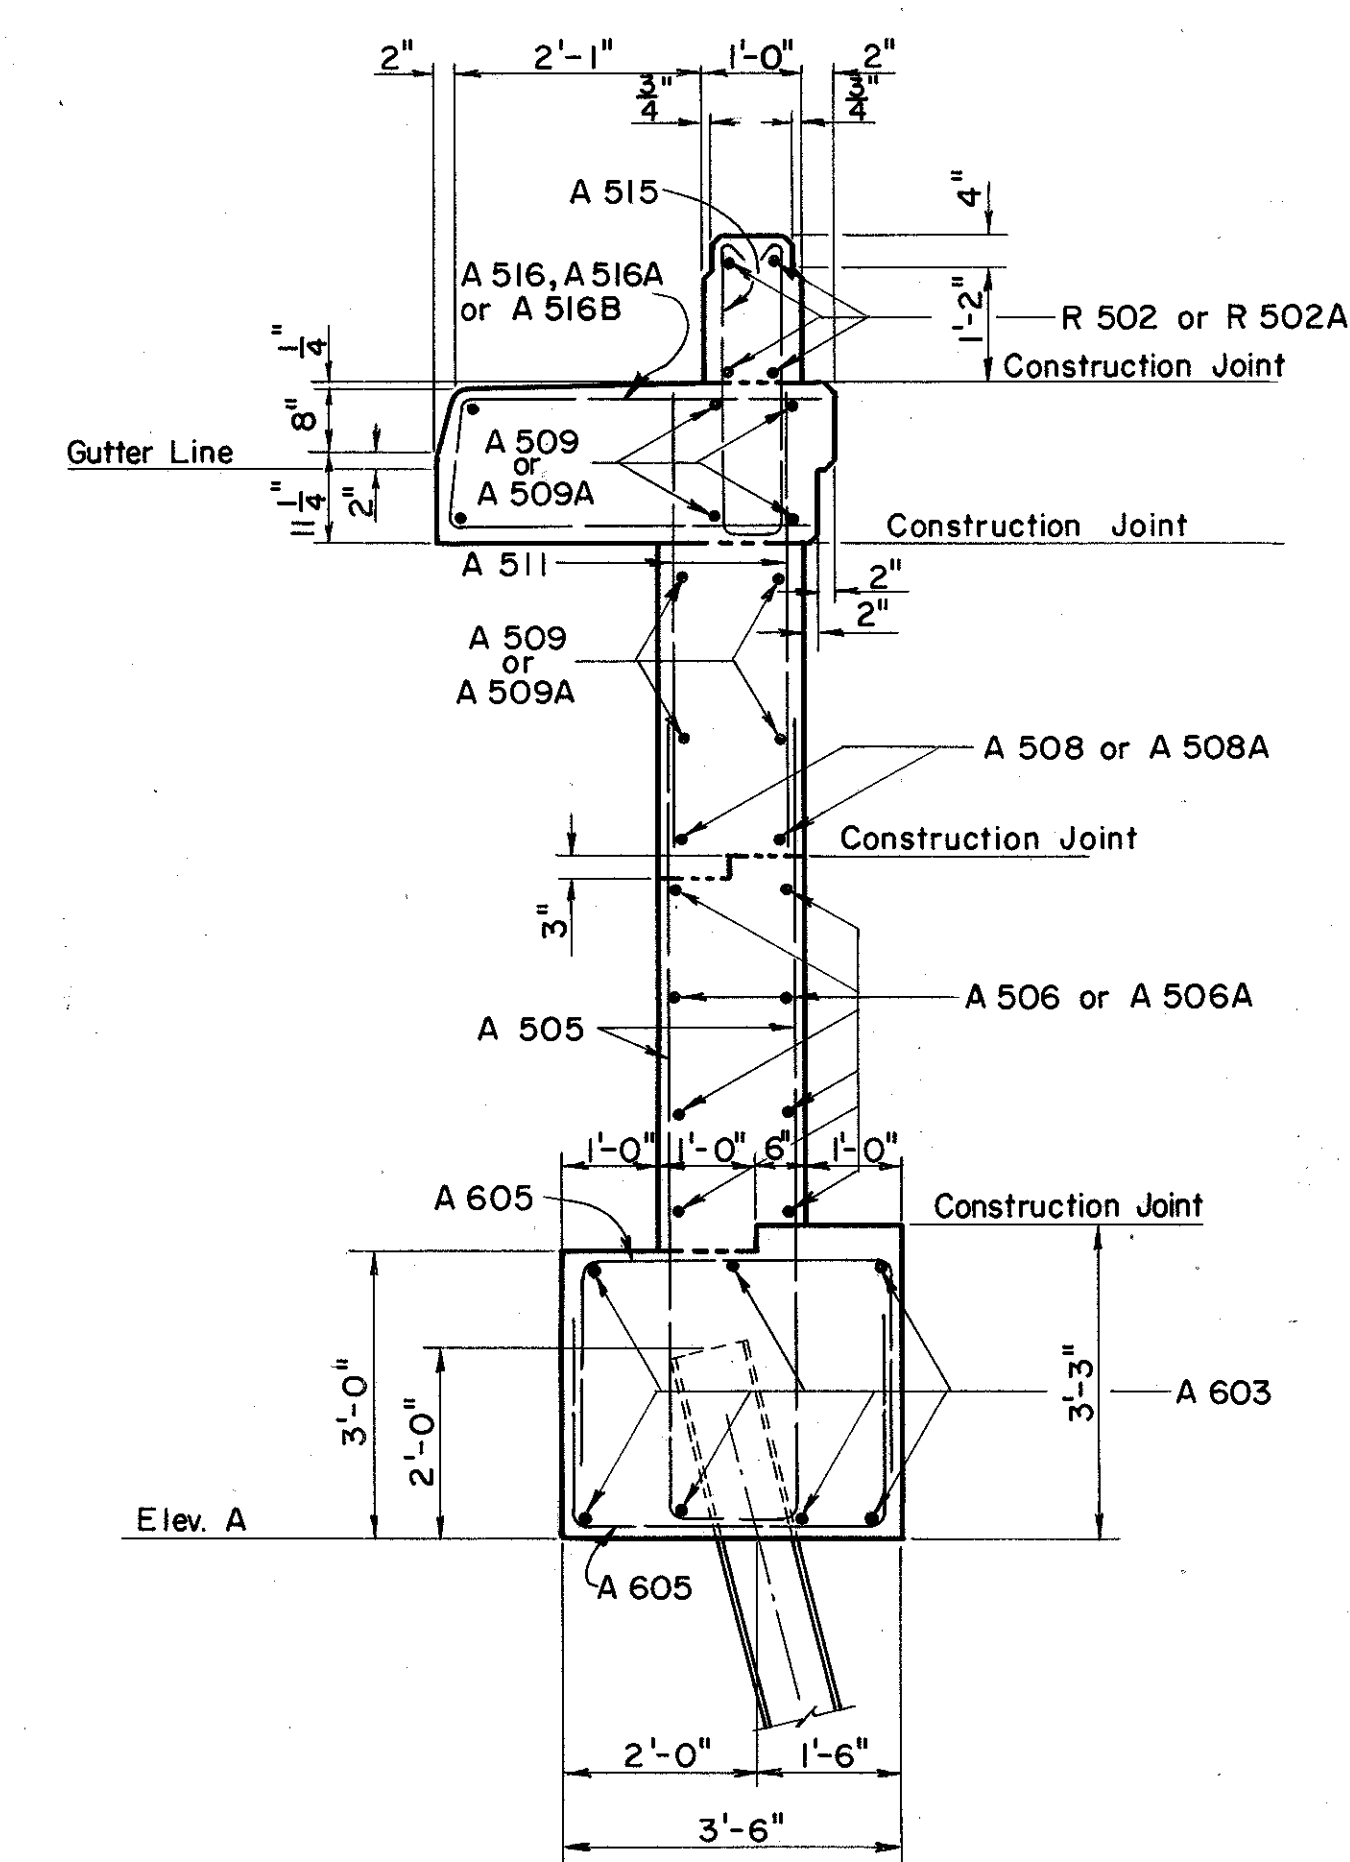


TYPICAL WING WALL SECTION
EXCEPT FOOTING

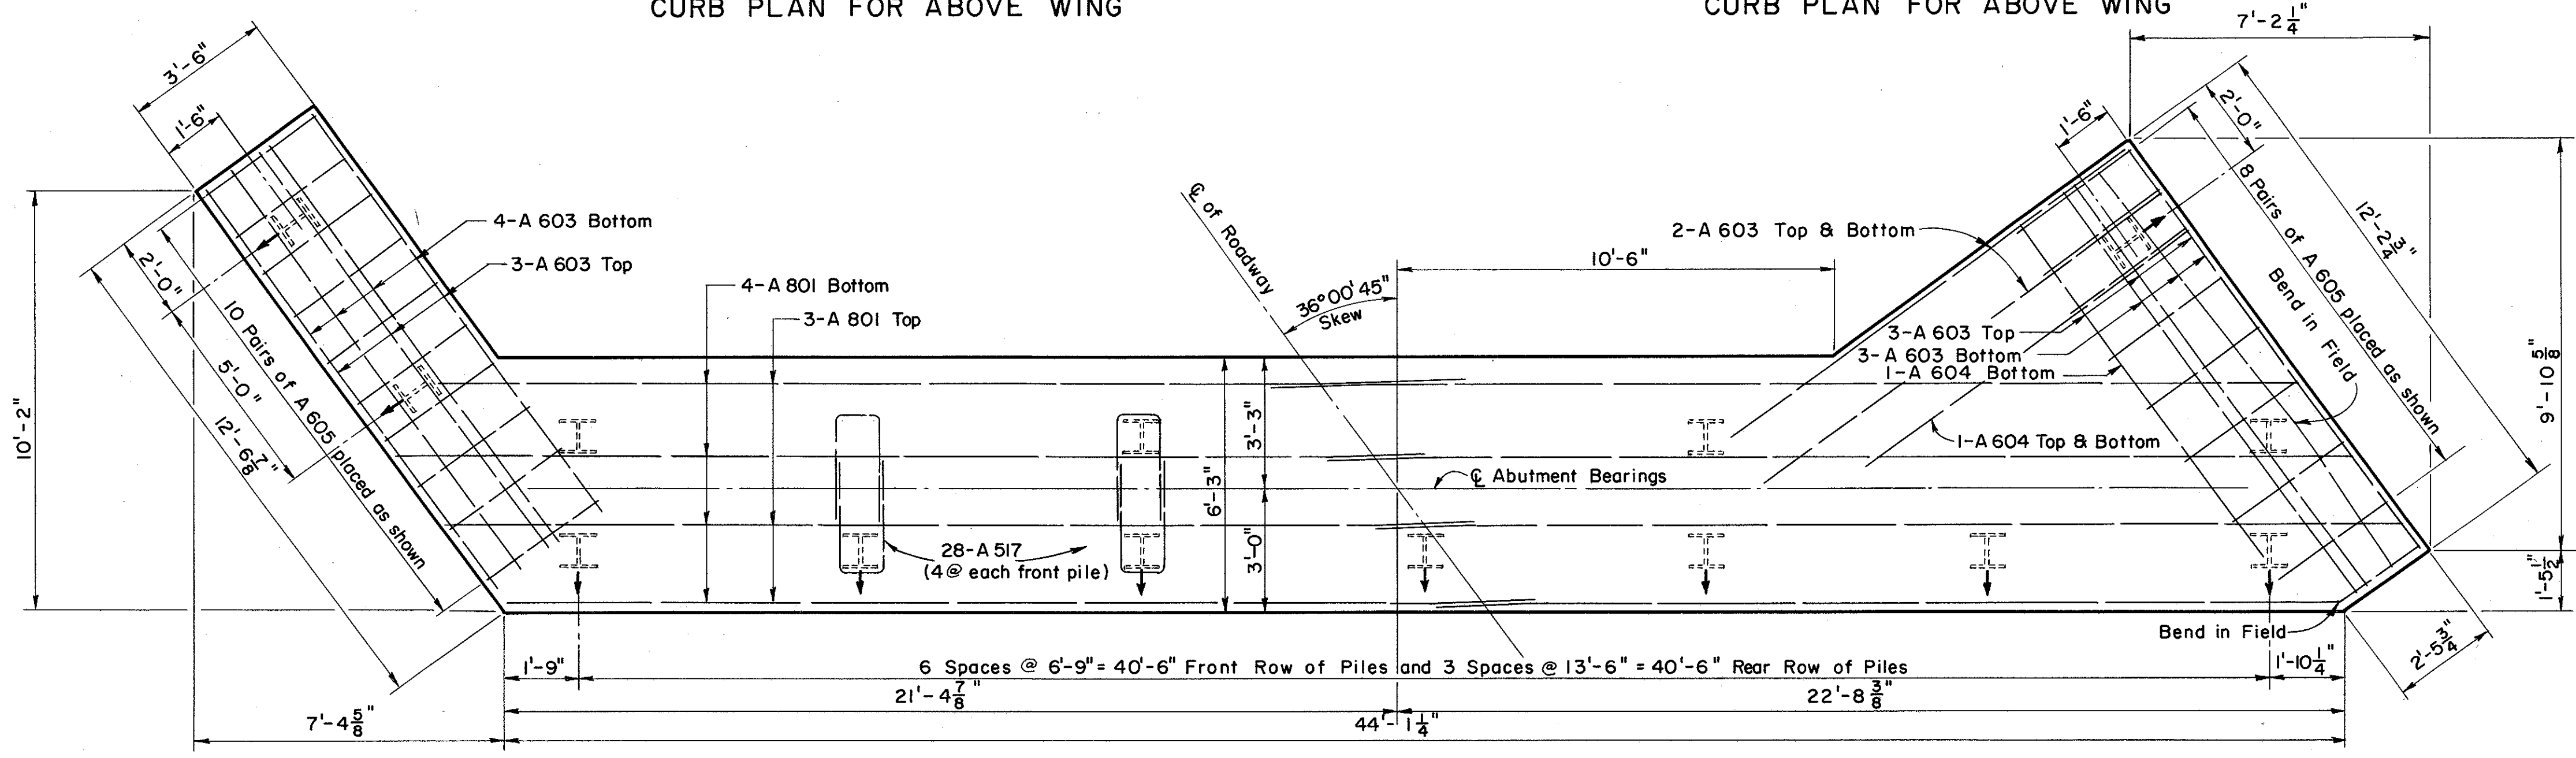

FOOTING PLAN AND PILE LAYOUT

E.F. = Each Face

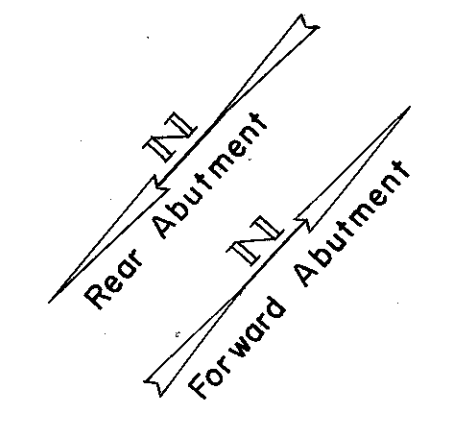

PREPARED BY CAPITOL ENGINEERING ASSOCIATES, DILLSBURG, PA. FOR STATE OF OHIO DEPARTMENT OF HIGHWAYS DIVISION OF DESIGN AND CONSTRUCTION BUREAU OF BRIDGES					
ABUTMENT DETAILS BRIDGE NO. LAK - 2 - 1748 RELOC. S.R. 2 UNDER RECONSTR. S.R. 535 LAKE COUNTY STA. 822 + 70.56					
DESIGNED	DRAWN	TRACED	CHECKED	REVIEWED DATE	REVISED
	M.J.F.	F.W.B.	L.L.D. M.J.F.	G.S.W. M.C.P.	