
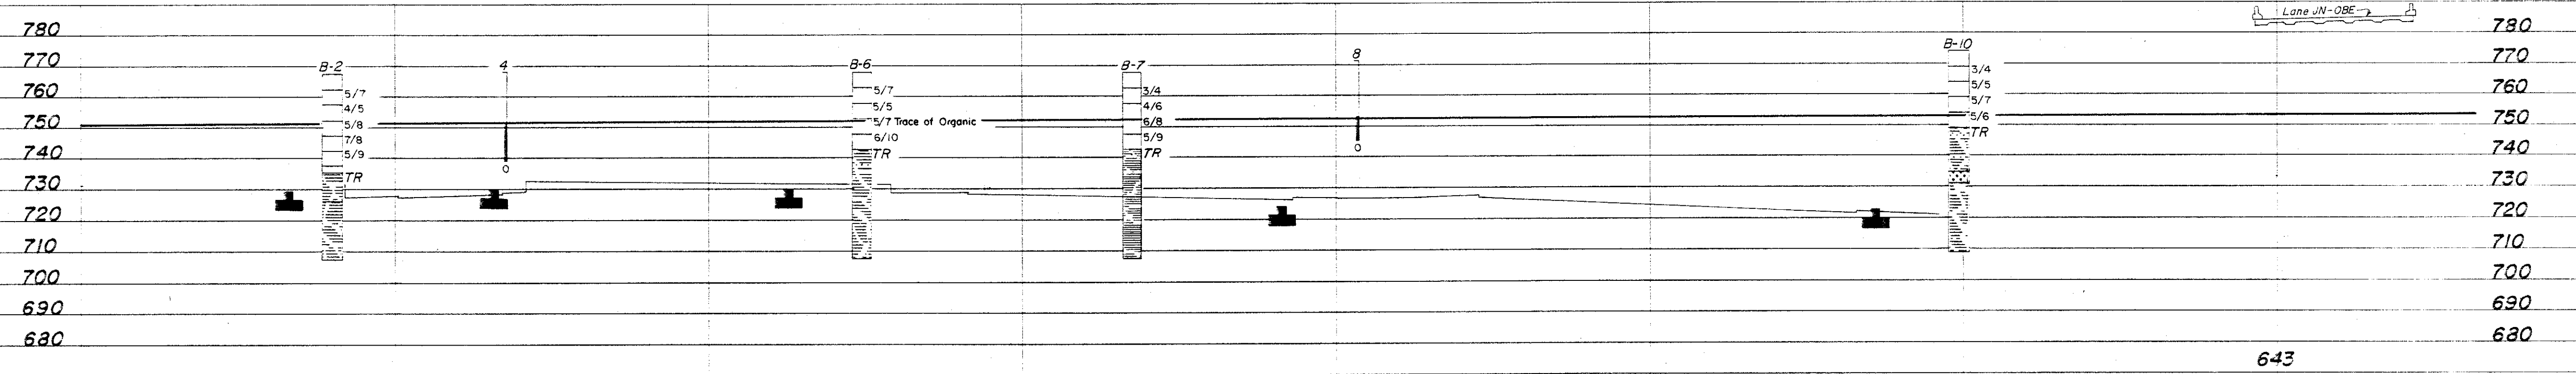


CUY-480-15.22
CUY-176-10.14

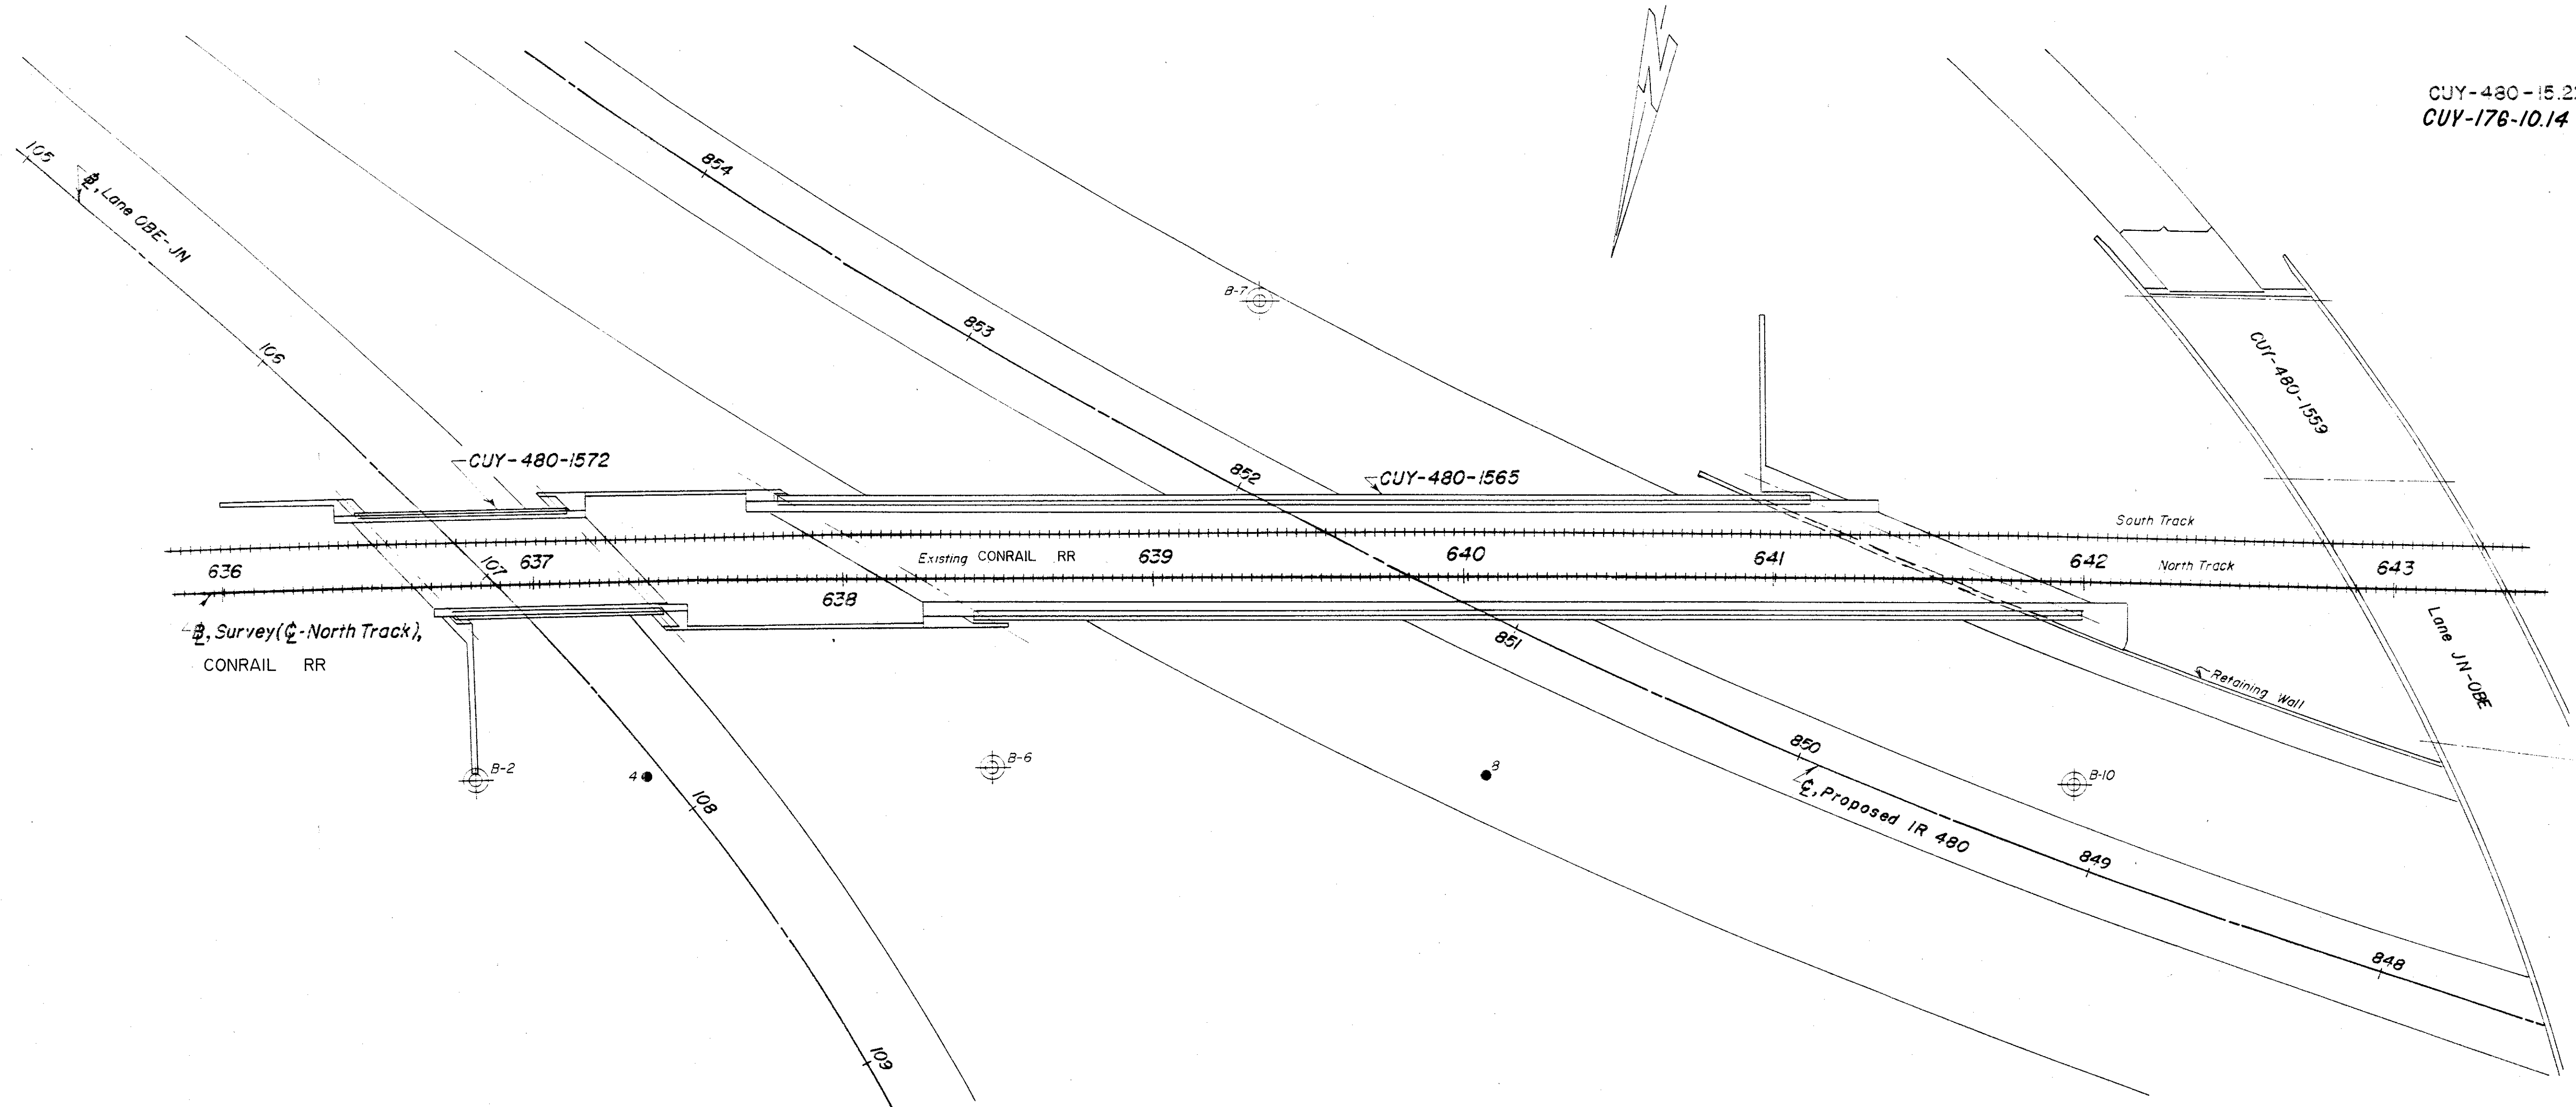

OHIO DEPARTMENT OF HIGHWAYS
TESTING LABORATORY
1620 WEST BROAD STREET, COLUMBUS 23, OHIO

STRUCTURE FOUNDATION INVESTIGATION
BRIDGE NO. CUY-480-1565 & 1572
IR 480 AND LANE OBE-JN
UNDER CONRAIL RR
SEC. CUY-480-15.22

PLAN AND PROFILE

SCALE: 1" = 30'

DRAWN BY D.E.N.	CHECKED BY R.D.R.	REVIEWED BY G.P.H.	DATE 4/17/72
--------------------	----------------------	-----------------------	-----------------